
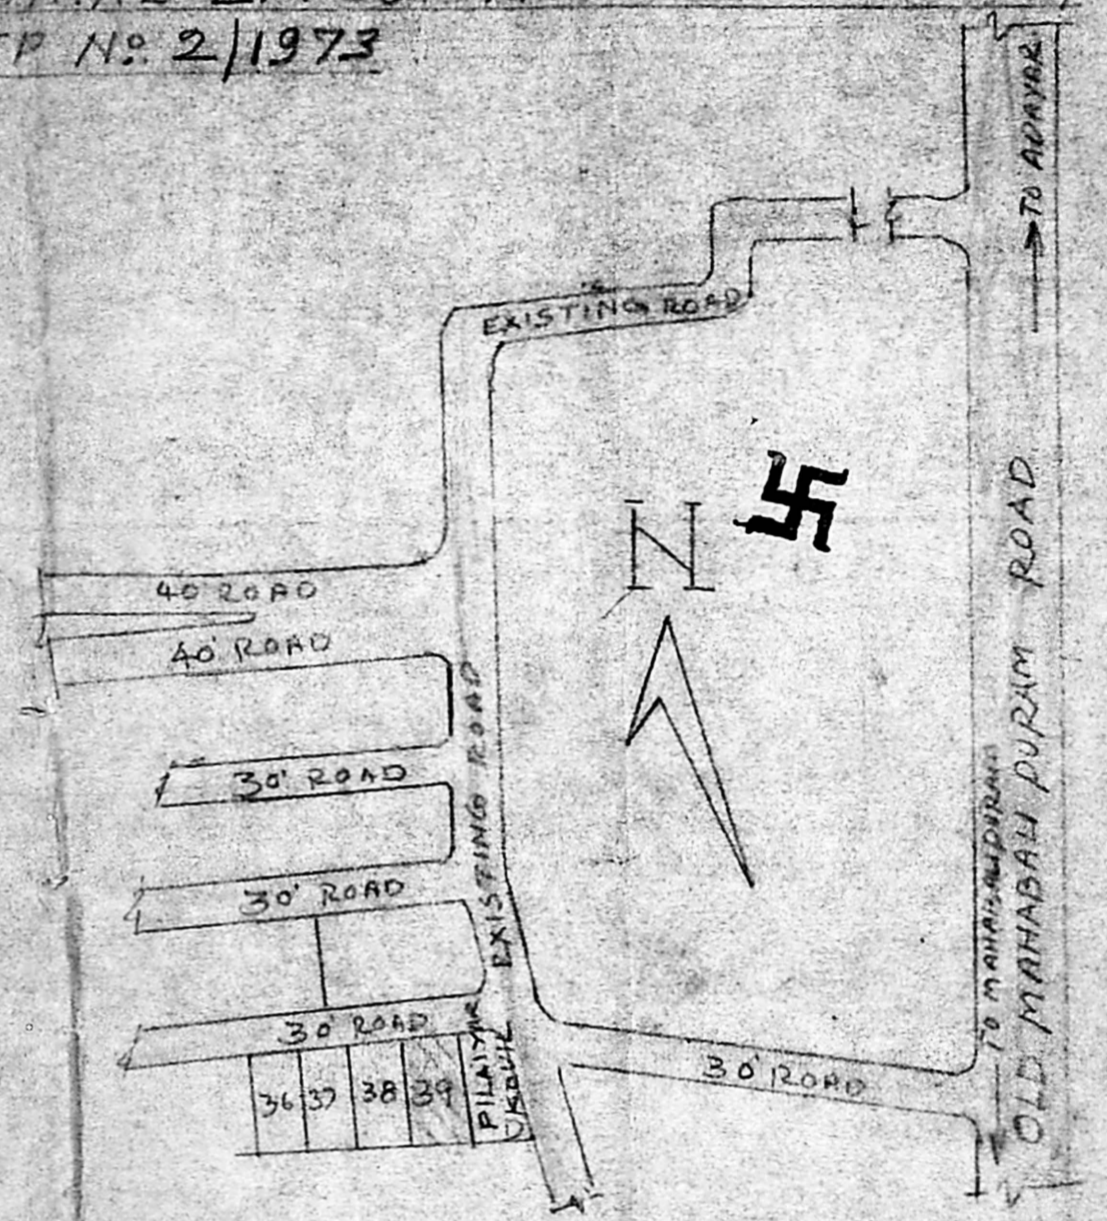


SKETCH SHOWING THE PROPOSED SUB-DIVISION PLAN OF PLOT NO-39, S/NO-OLD (NO. 46/2A AND 46/1) NEW NO-46/25, THIRUMALAI NAGAR ANNEXE VNO113-PERUNGUDI VILLAGE SAIDAPET TALUK CHENGLEPET DISTRICT SCALE 1"=8'-0" ORIGINAL LAYOUT APPROVED BY LPDM/ D.DTP NO: 2/1973

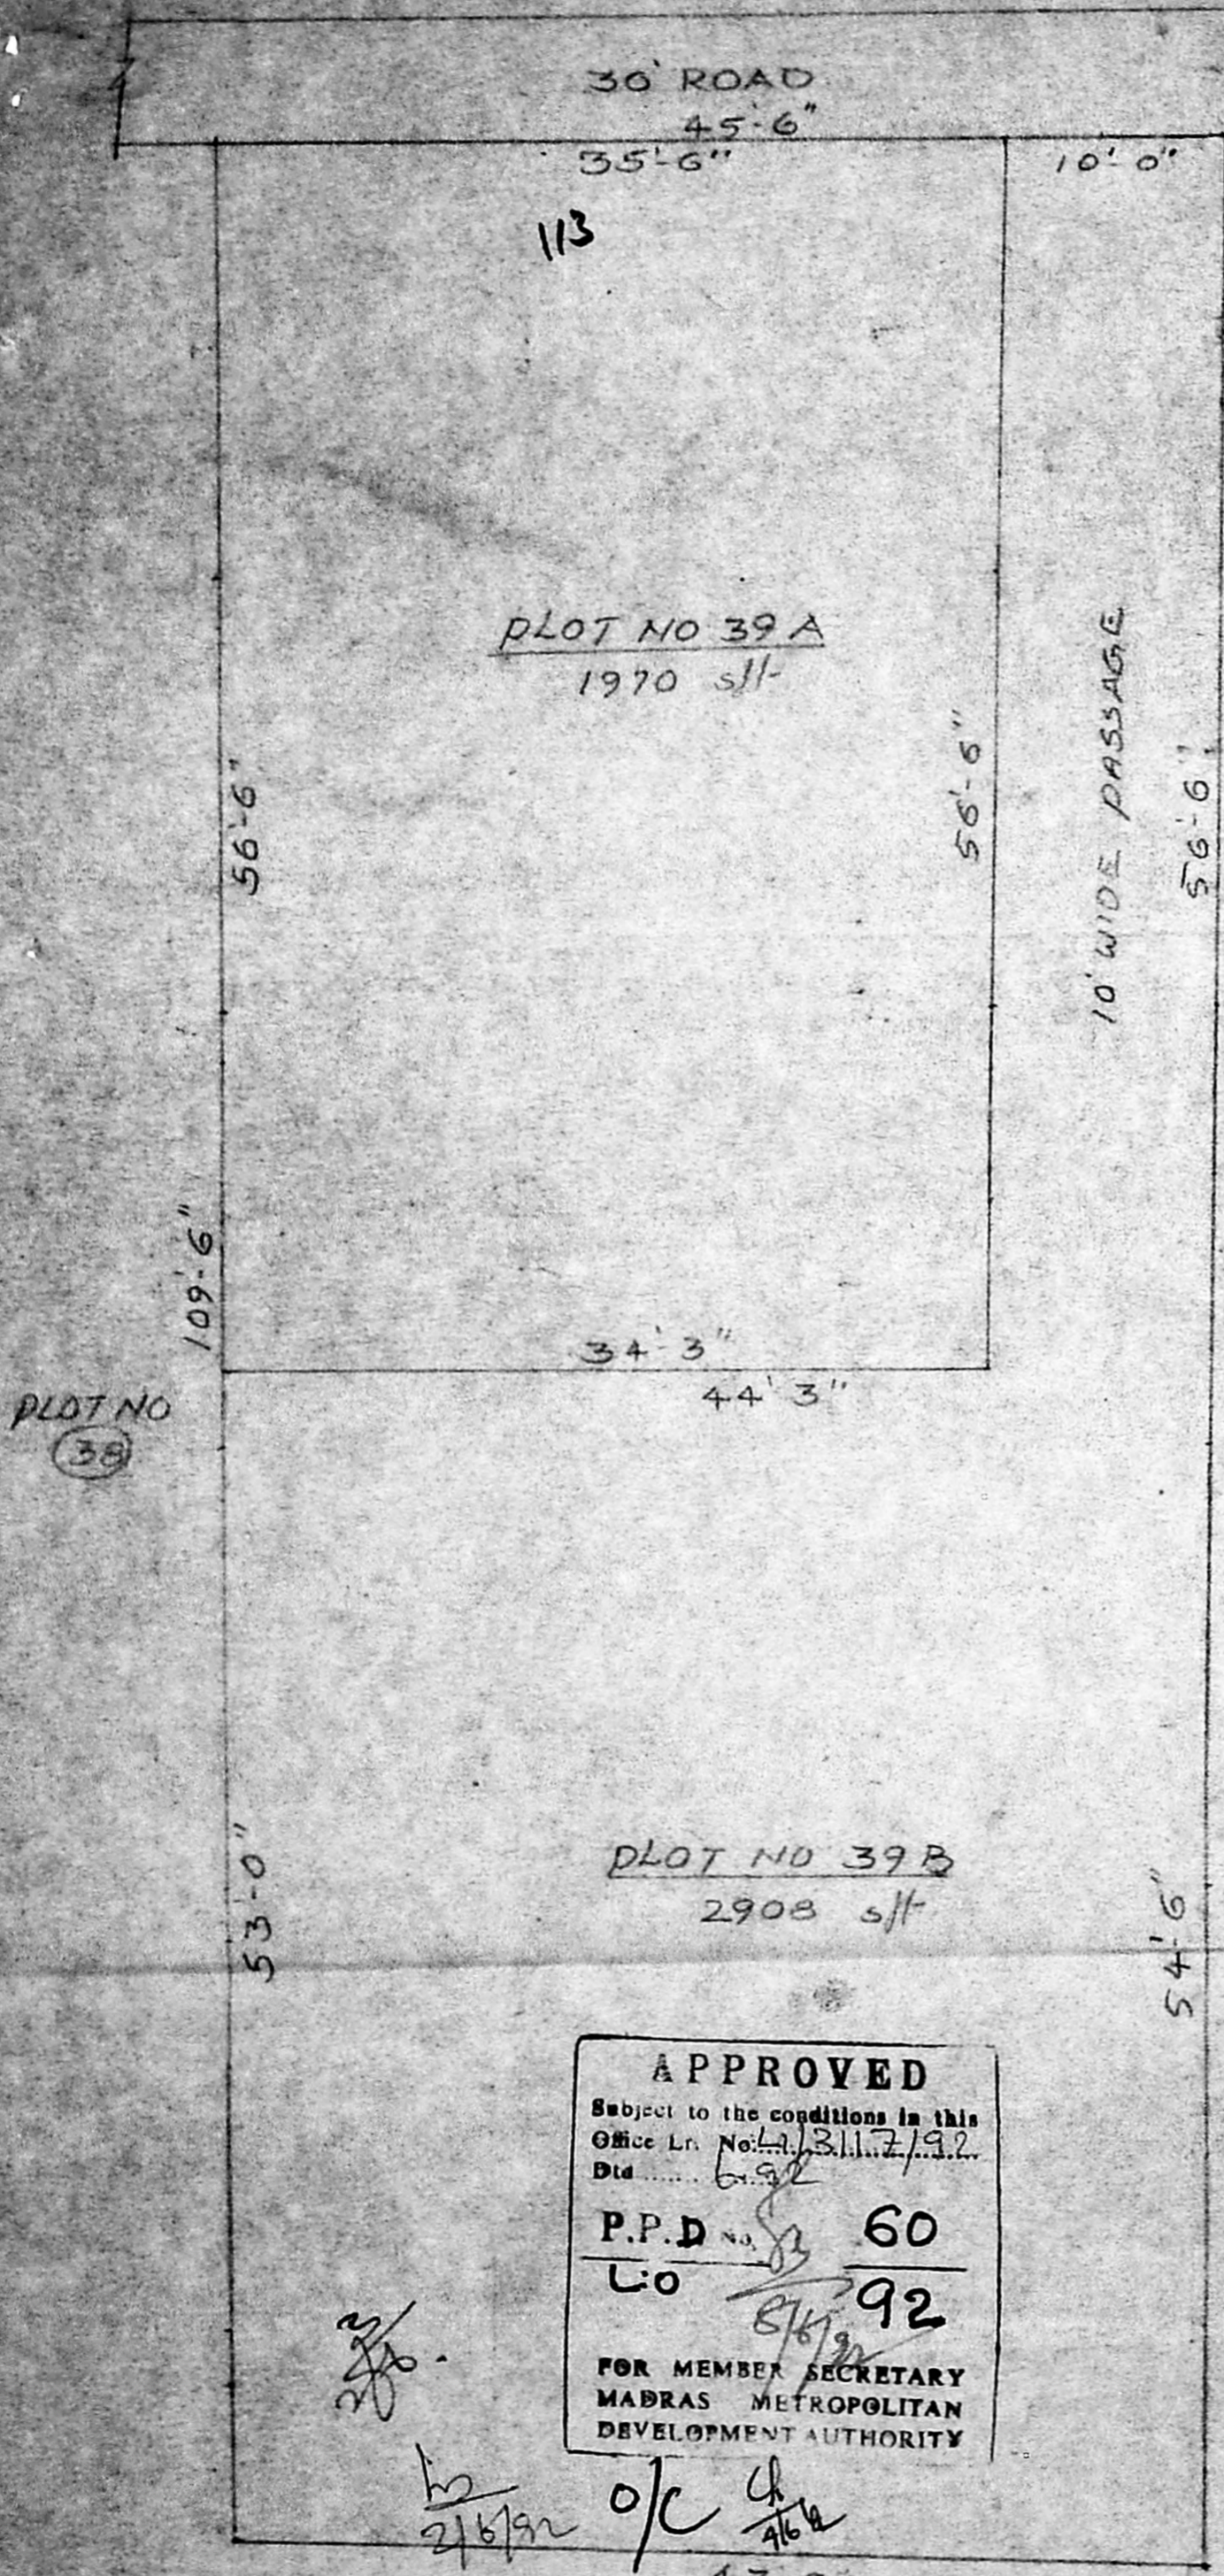

KEY PLAN (M.T.S)

AREA DETAILS

PLOT NO. 39 A	1970 s/1
PLOT NO. 39 B	2908 s/1
INCLUDING PASSAGE	
TOTAL	4878 s/1

APPROVED
 Subject to the conditions in this
 Office Lr. No. 413117/92
 Dtd. 6/3/92
 P.P.D. No. 60
 L/O 8/6/92
 FOR MEMBER SECRETARY
 MADRAS METROPOLITAN
 DEVELOPMENT AUTHORITY

2/6/92 o/c 4/16/92
 43-0
 PLOT WITH HOUSE BEARING OMR NO. 1/301
 SUB-DIVISION PLAN

A. ARUNACHALAM, D.C.E.
 CORPORATION LICENSE SURVEYOR
 ALANDUR, AMBATTUR, CHENNAI
 2, KALINGAR KURUK NEDDI ROAD
 SALIGRAMAM, MADRAS

OWNER
 (M. SIVANANTHAM)