


NOTE:

1. FLAT NO. 10
DIMENSIONS INDICATED ARE
INCLUDING SPILT OPENING

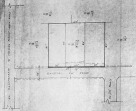

TOTAL EXTENT (BASIC) : 963 M²
NO OF FLOORS : 3



DESIGNED BY
DRAWN BY

DATE

SCALE

PROJECT

ULLAGARAM - PUZHUTHIYAKKAM TOWN PANCHAYAT
SUB-DIVISION OF HOUSE SITES IN S.M. 7th OF ULLAGARAM VILLAGE
SCALE: 33 FEET TO AN INCH

P.P.D	NO	52
L.O	NO	50
APPROVED		
DATE: 10/10/2011		
BY: [Signature]		
TOWN ENGINEER (CITY) MADRAS METROPOLITAN DEVELOPMENT AUTHORITY		

