

TAMILNADU HOUSING BOARD
SPECIAL DIVISION III

PART LAY OUT SHOWING THE
REVISION OF PLOTS IN APPROVED
LAY OUT NO:MMDA/PPD/LO NO:76/90
IN MOGAPPAIR ERI S.NO.383,384 ETC.
TNHB T.P.NO.5/90

SCALE = 1:1600

SCHEDULE OF PLOTS UNDER REVISION.

TYPE	SIZE IN MTS.		NO. OF PLOTS PROVIDED	PLOTS ORIGINALLY PROVIDED
	AS PER APPD L.O.	NOW PROPOSED		
A	12.20x18.30 (40'x60')	12.20x18.30 (40'x60')	11	11
B	9.15x15.25 (30'x50')	9.15x15.25 (30'x50')	1	9
	9.15x15.25 (30'x50')	15.25x18.3 (50'x60')	4	
C	6.75x12.2 (22'x40')	7.72x12.2 (25'x40')	4	40
		11.6x12.2 (38'x40')	5	
		12.2x12.2 (40'x40')	5	
		12.2x18.3 (40'x60')	5	
D	4.5x12.2 (15'x40')	4.5x12.2 (15'x40')	13	40
		9.6x12.2 (32'x40')	7	
		12.2x18.0 (40'x60')	3	
E	4.5x12.2 (15'x40')	4.5x12.2 (15'x40')	13	24
		12.2x18.0 (40'x60')	2	
TOTAL			73	124




FILE NO. TPI/23570/92.
TNHB. T.P. NO. 54/92

ASST. PLANNER

TOWN PLANNER

Sd / 7/7/92
SENIOR PLANNER

Note approved by the C.E on 18/7/92
CHIEF ENGINEER.

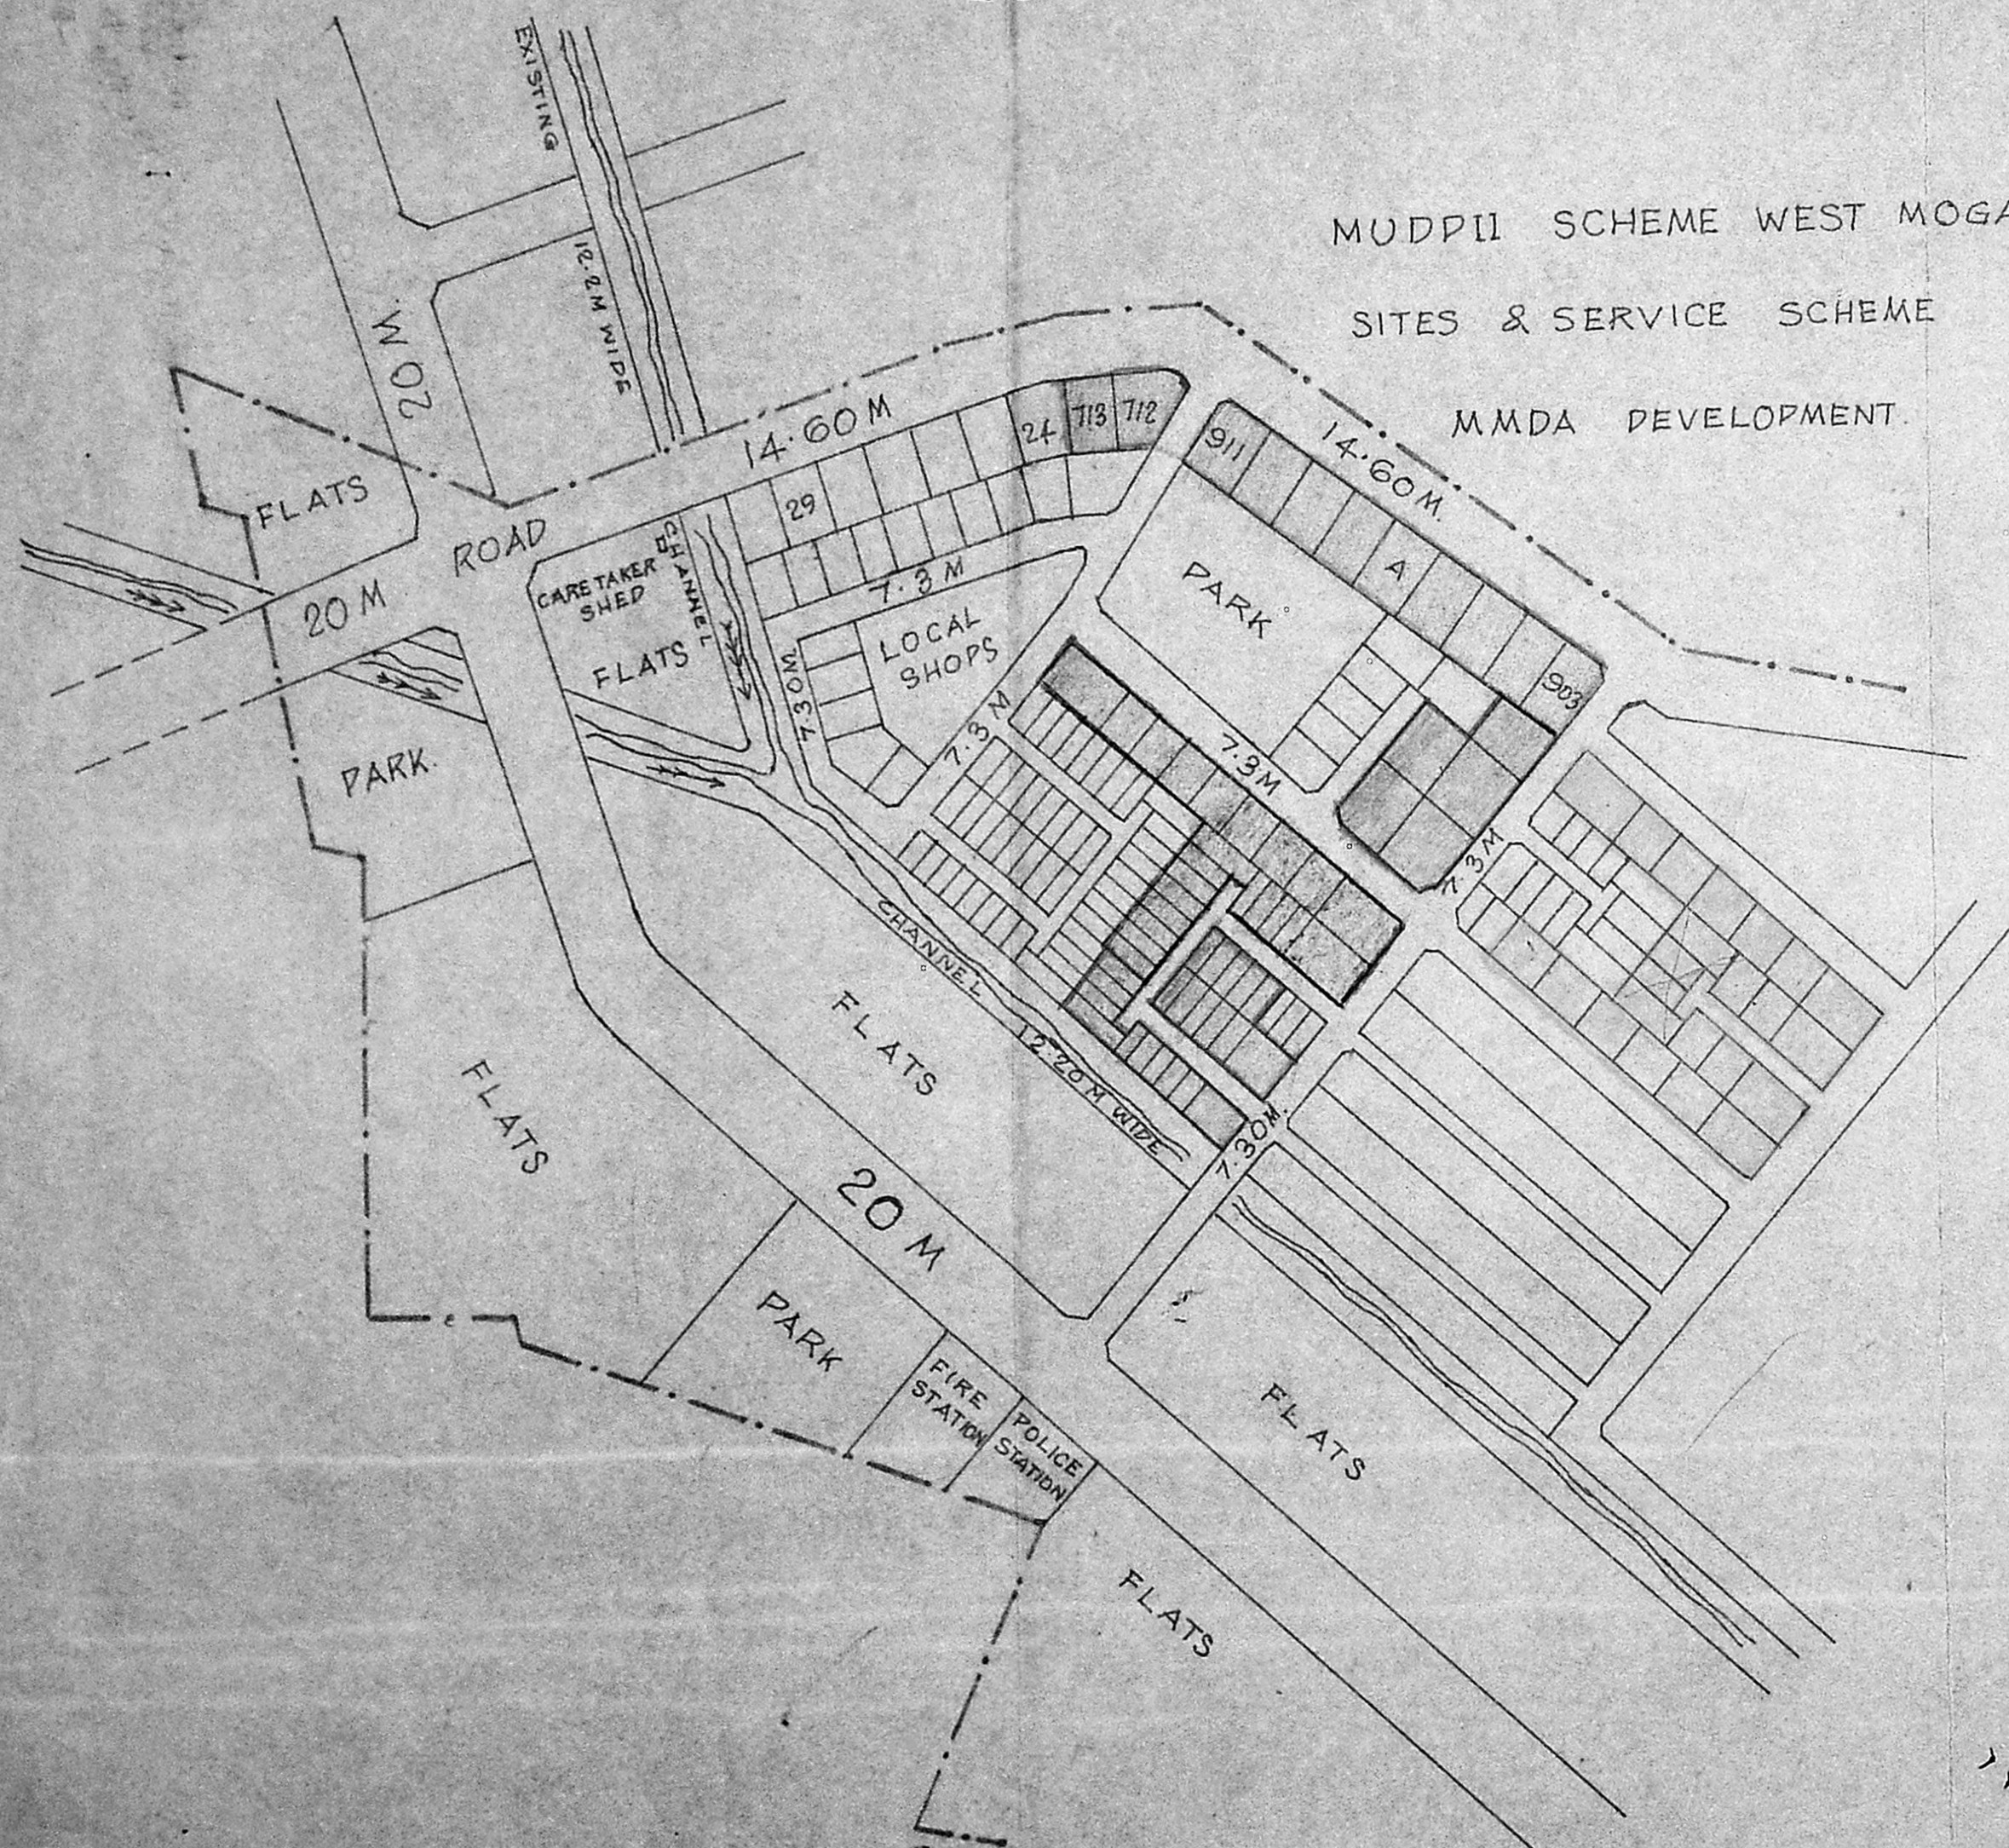

MUDDII SCHEME WEST MOGAPPAIR
SITES & SERVICE SCHEME
MMDA DEVELOPMENT.

MOGAPPAIR
VILLAGE SITE.

(Office Copy)

APPROVED
Subject to the conditions in this
Office Lr. No. 42/11.007/92
Dtd. 9.9.92
P.P.D. No. 88
L.O (D) 92
FOR MEMBER SECRETARY
MADRAS METROPOLITAN
DEVELOPMENT AUTHORITY

22/9

23/9

24
2/9/92