



PLAN SHOWING THE PROPOSED SUB DIVISION OF PLOT NO 3/0.689 ACRES INTO 3A/0.361 ACS, 3B/0.32 ACS AND 3C/0.008 ACS IN THE NORTHERN PHASE OF THIRD-VI-KA INDUSTRIAL ESTATE AT GUINDY, IN MAMBALAM GUINDY TALUK, MADRAS DT, MADRAS 97. BY SIDCO.

SUBJECT TO CONDITION: ONLY LIGHT INDUSTRIAL ACTIVITY IS PERMITTED.

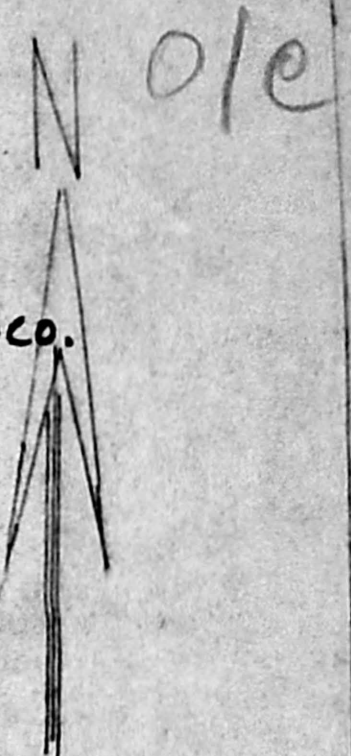

SCALE 1 cm = 28 (0.0001) M

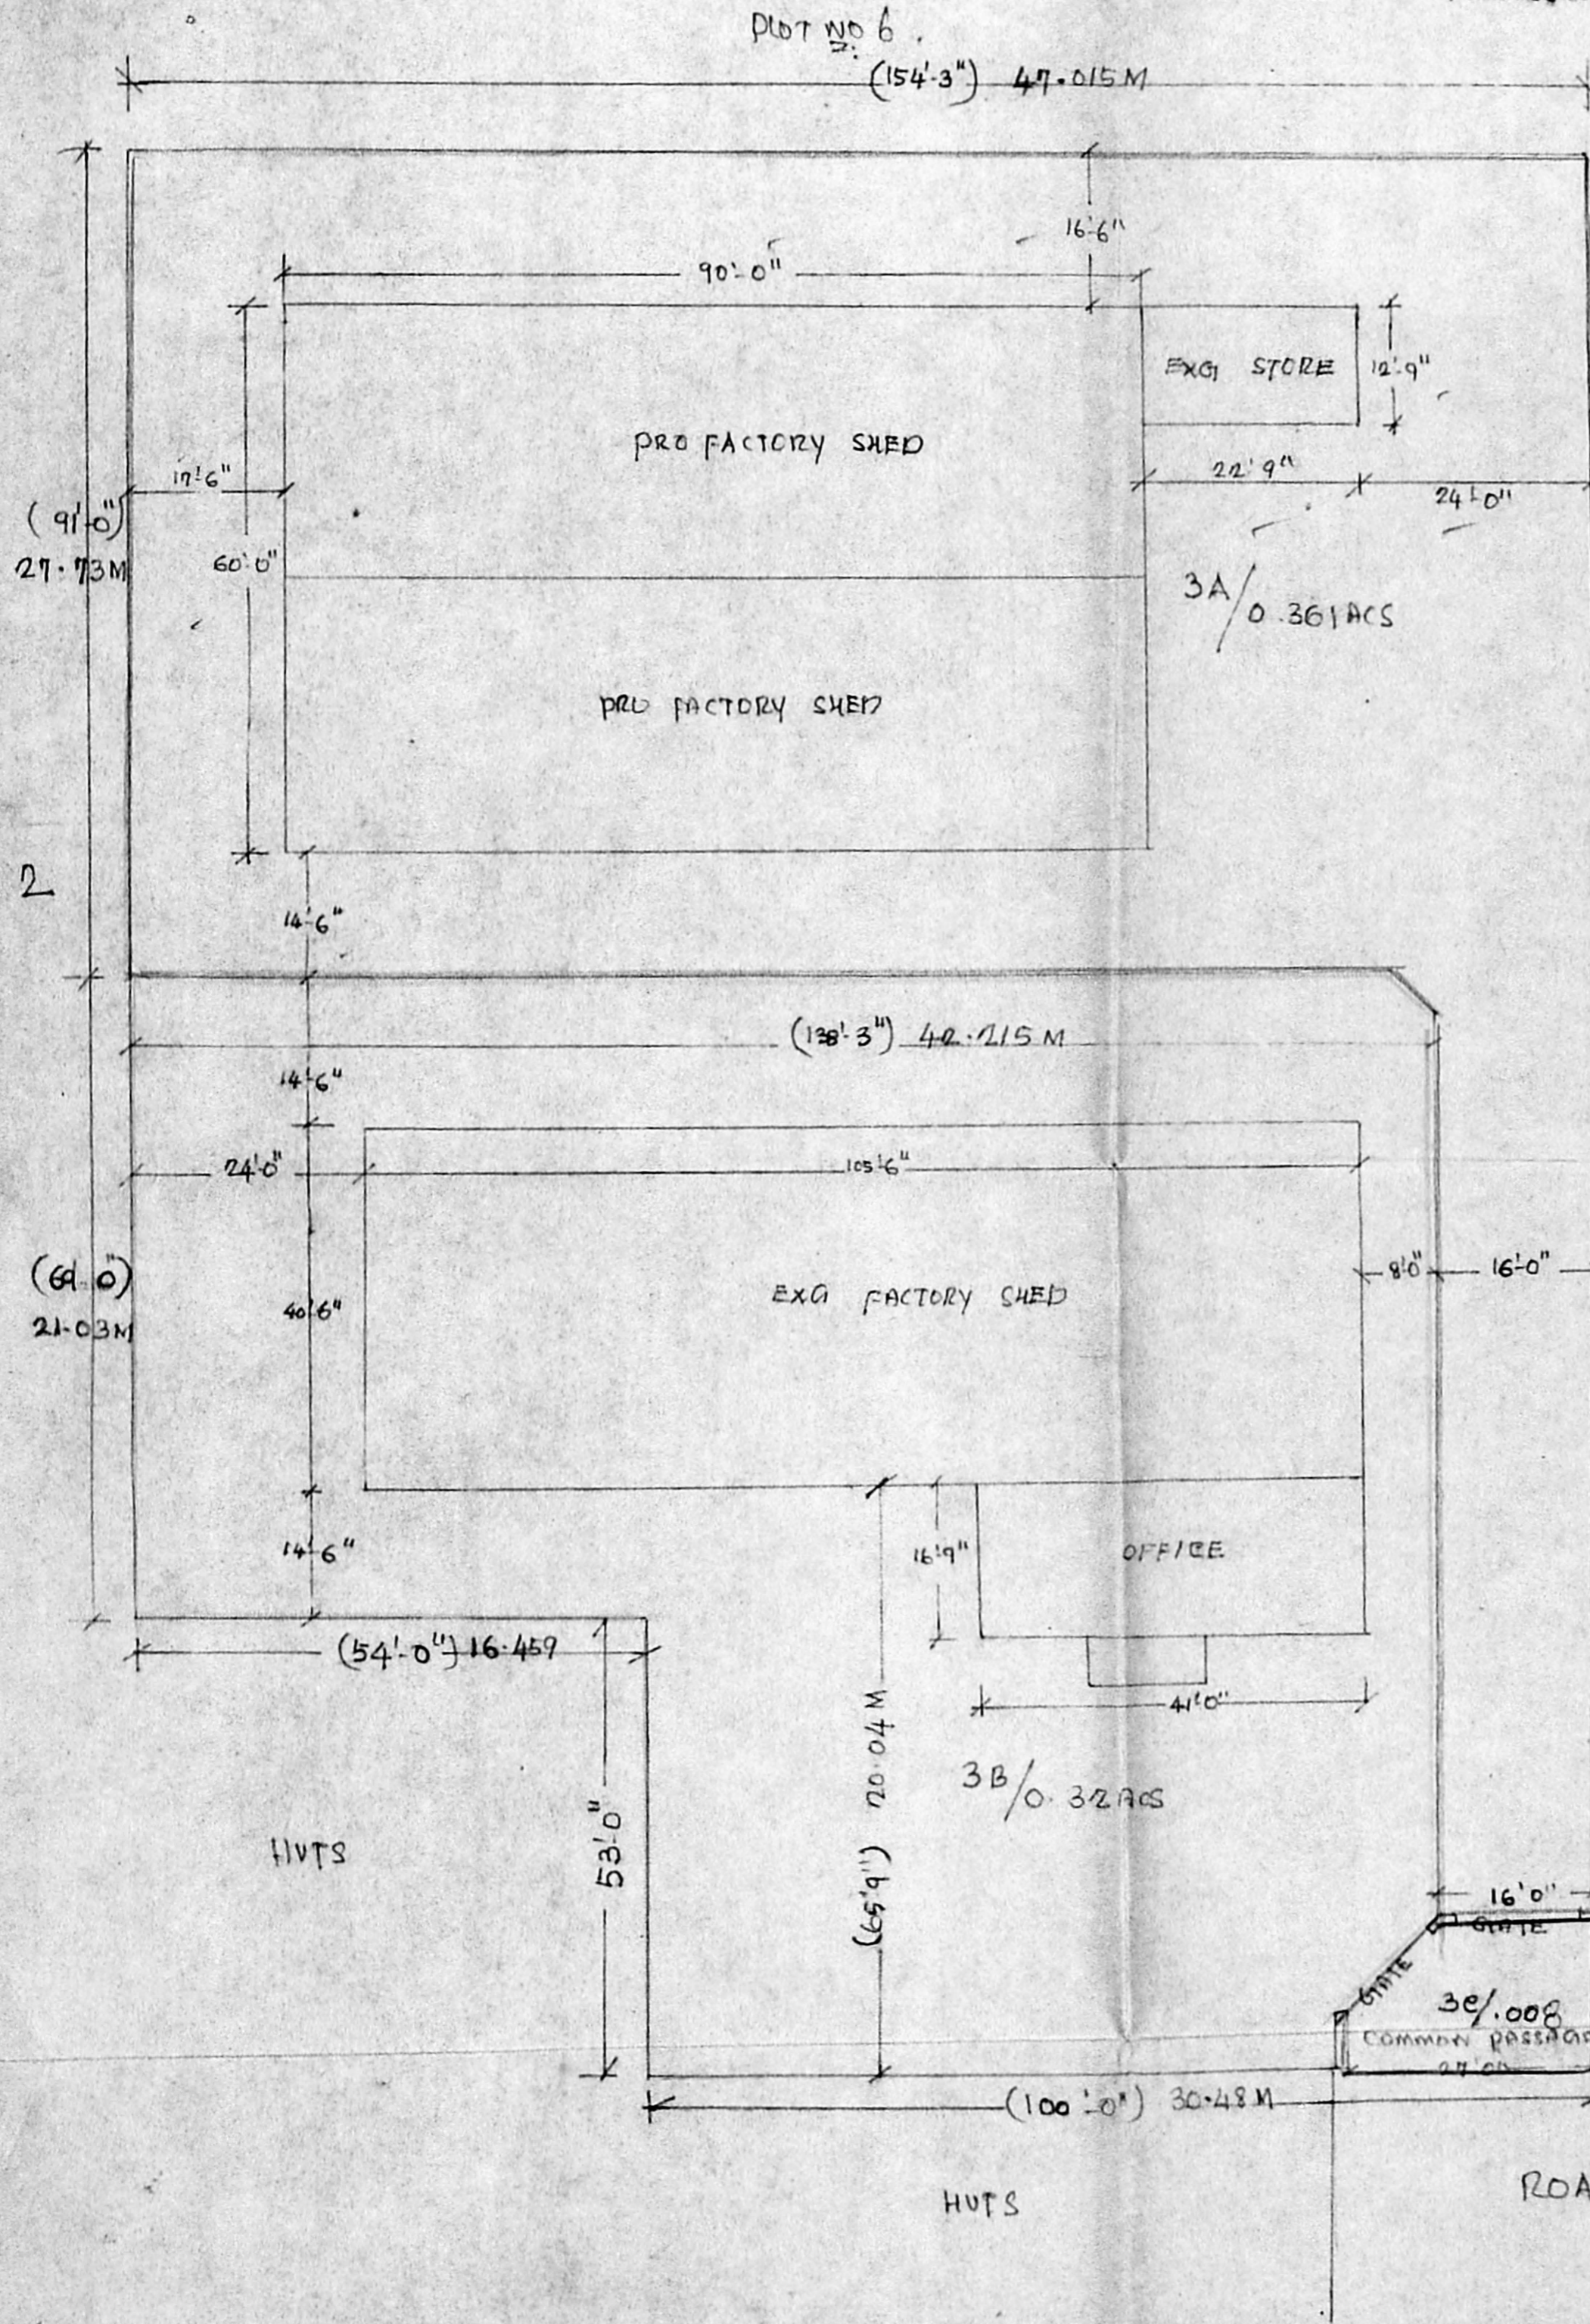

PLOT NO AA

Office Copy

**APPROVED**  
 Subject to the conditions in this  
 Office Lr. No. 13526/92  
 Dtd. 16.12.92  
**P.P.D No. 42**  
**L.O 92**  
 11/2/92  
 FOR MEMBER SECRETARY  
 MADRAS METROPOLITAN  
 DEVELOPMENT AUTHORITY

Plot No	SFT	Sum
PLOT NO 3A	15,734	1462.0
PLOT NO 3B	13,932	1294.5
PLOT NO 3C	366	34.0

COMMON PASSAGE

PLOT NO AB

EXECUTIVE ENGINEER (HQ)  
 MANAGER (JE)  
 11-2-52  
 DY. GEN. MANAGER  
 SIDCO - MADRAS-16 / SIDCO - MADRAS-16 / SIDCO - MADRAS-16