



ELEVATION

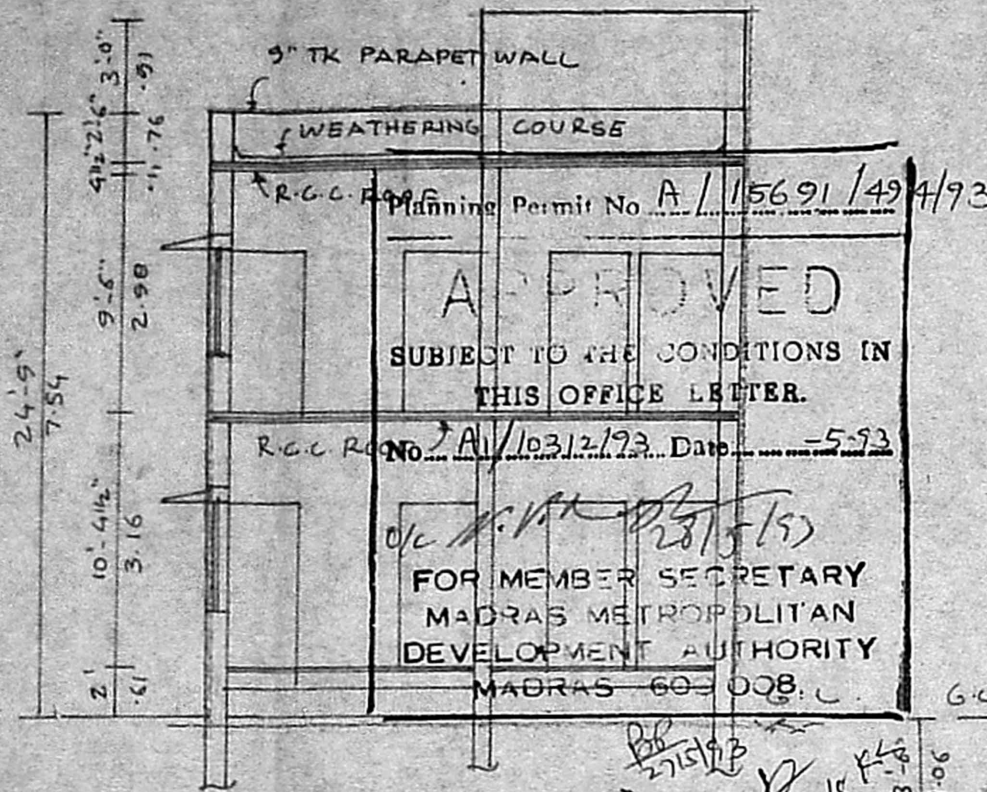

SECTION ON AA

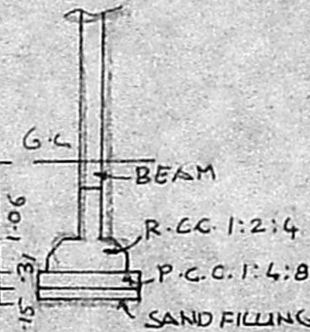

COLUMN DETAILS

REFERENCE

D <sub>1</sub> DOOR	3'-0" x 7'-0"	0.91 x 2.13
D <sub>2</sub> "	2'-6" x 6'-6"	0.76 x 1.98
W WINDOW	4'-6" x 4'-6"	1.37 x 1.37
W <sub>1</sub> "	3'-0" x 4'-6"	0.91 x 1.37
V VENTILATOR	3'-0" x 1'-6"	0.91 x 0.46

COLOUR INDEX

PROPOSED	BOUNDARY
ROAD	

SCALE : 1" = 100' OR 1" = 8'-0"

TOTAL EXTENT 1010 SQFT


GROUND FLOOR : 598 SQFT

FIRST FLOOR : 598 SQFT


SIGNATURE OF OWNER  
LICENSED SURVEYOR

*[Handwritten Signature]*


**I. G. KRISHNAMURTHY RAO**  
CIVIL ENGINEER  
CLASS I LICENSED SURVEYOR NO. 370  
CORPORATION OF MADRAS  
C-10, SANTHI AVENUE  
11/12, LAKE VIEW ROAD, MADRAS-600033

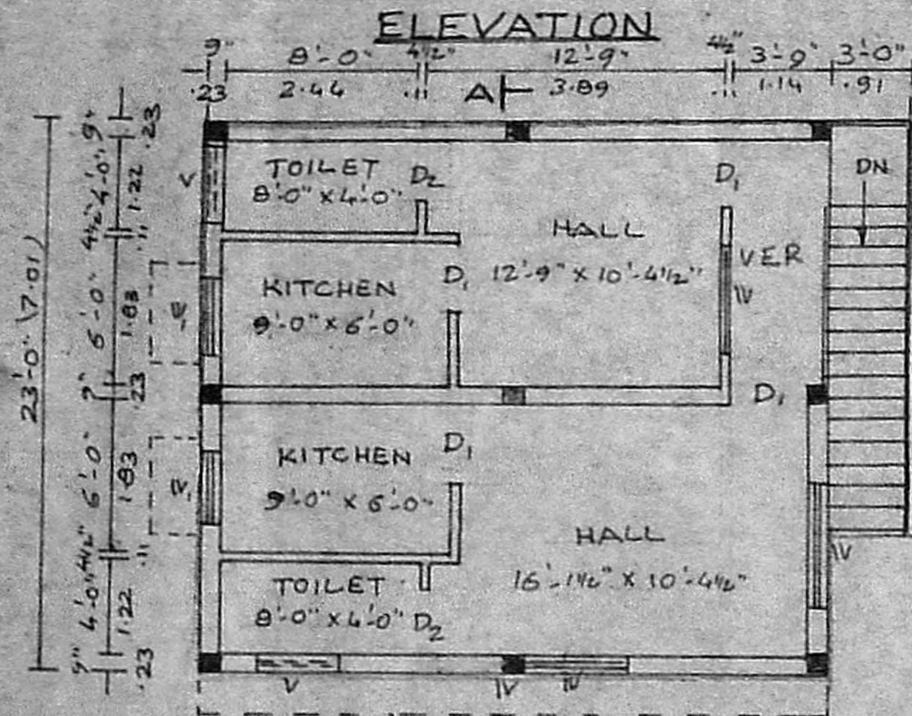


FIRST FLOOR PLAN

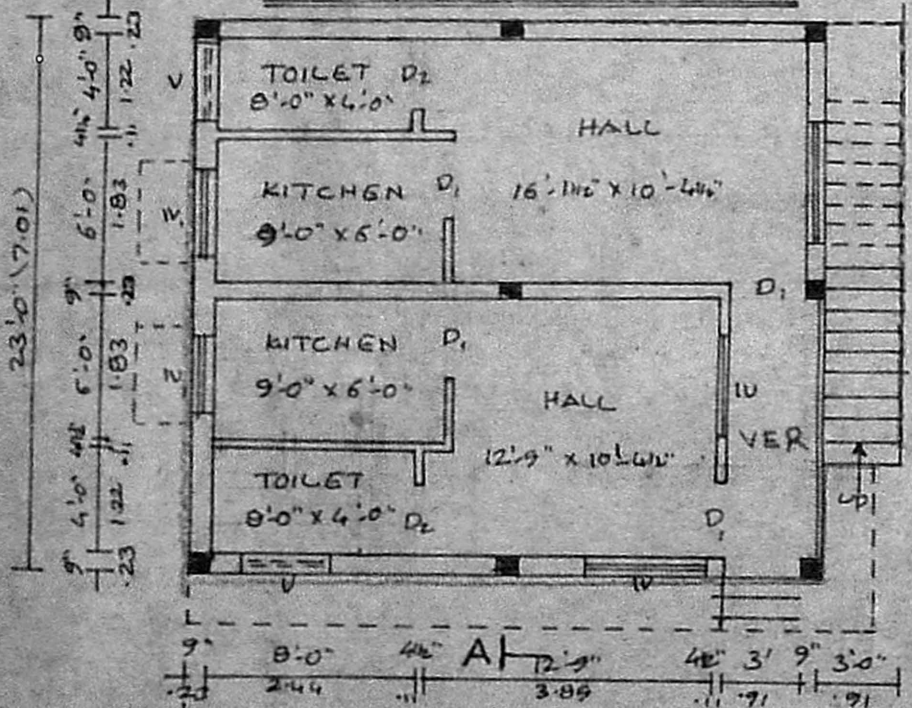

GROUND FLOOR PLAN

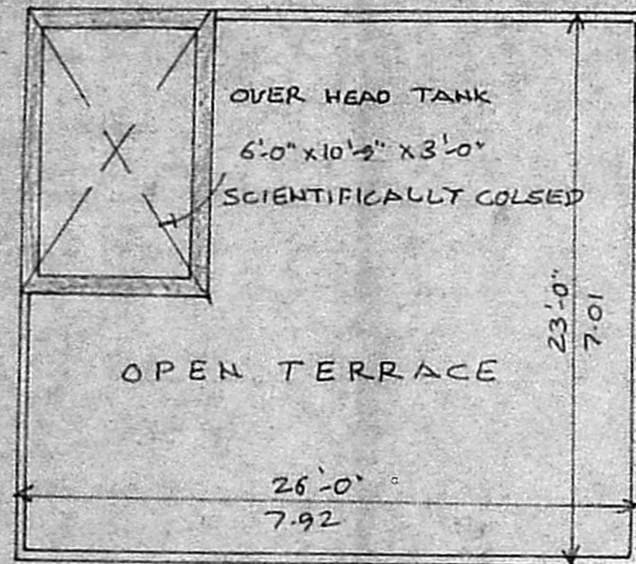

OPEN TERRACE PLAN

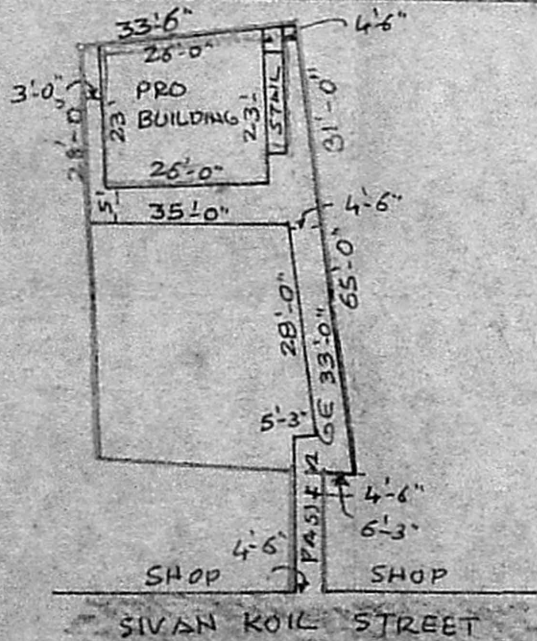

SITE PLAN SCALE: 1" = 32'-0"

