



PLAN SHOWING THE PROPOSED CONSTRUCTION OF G.F., F.F. RESIDENTIAL BUILDING AT PLOT NO. 65, S.No. 151/1, 149/1B, M.R. NAGAR, KODUNGATYUR VILLAGE, TONDIARPET TALUK, MADRAS. LAY OUT APPROVED BY L.P.D.M. 6/10/72. SCALE 1"=8'0" (1:100).

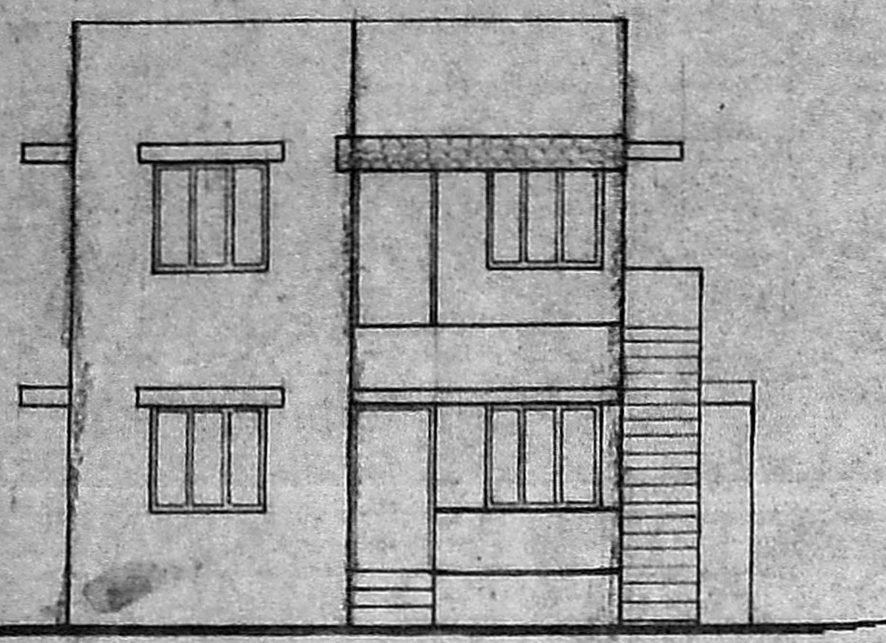


ELEVATION

Planning Permit No. A/15914/726/93
APPROVED
 SUBJECT TO THE CONDITIONS IN THIS OFFICE LETTER.
 No. 1289/24/93 Date 10/7/73
 N.V. Subramanian
 FOR MEMBER SECRETARY
 MADRAS METROPOLITAN
 DEVELOPMENT AUTHORITY
 MADRAS - 600 008.

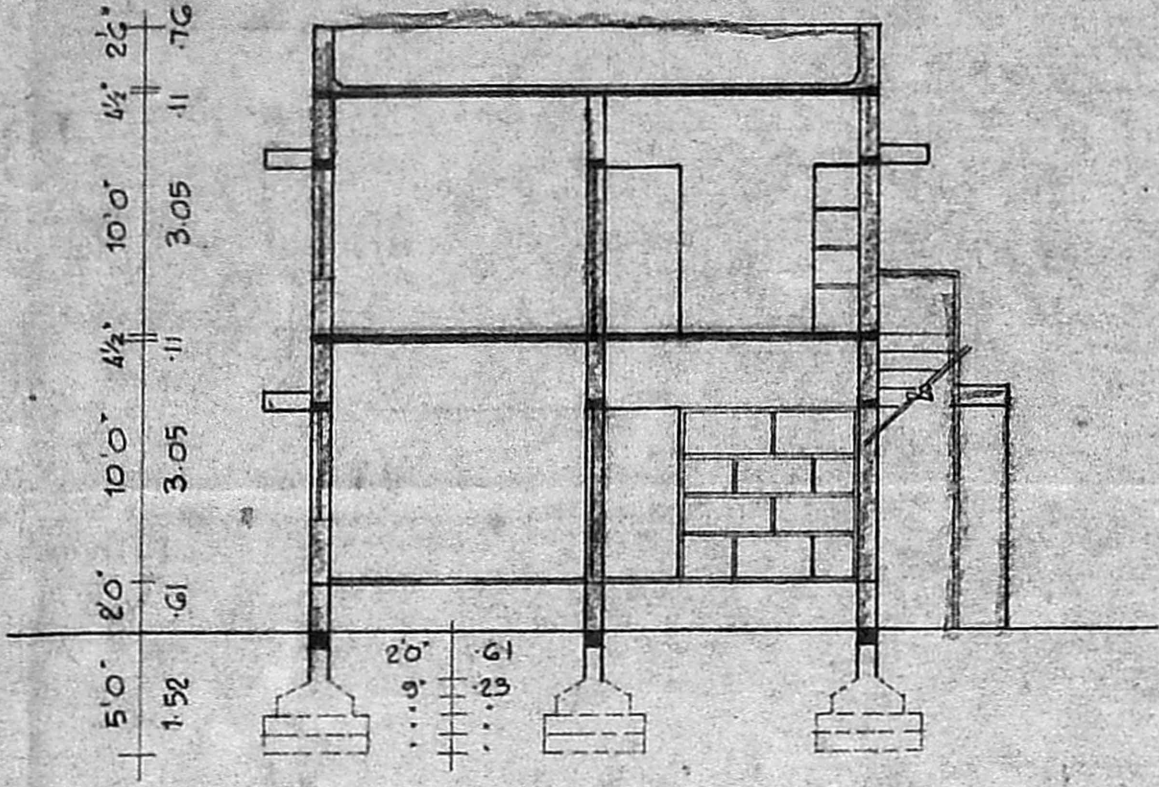


SECTION ON 'AB'

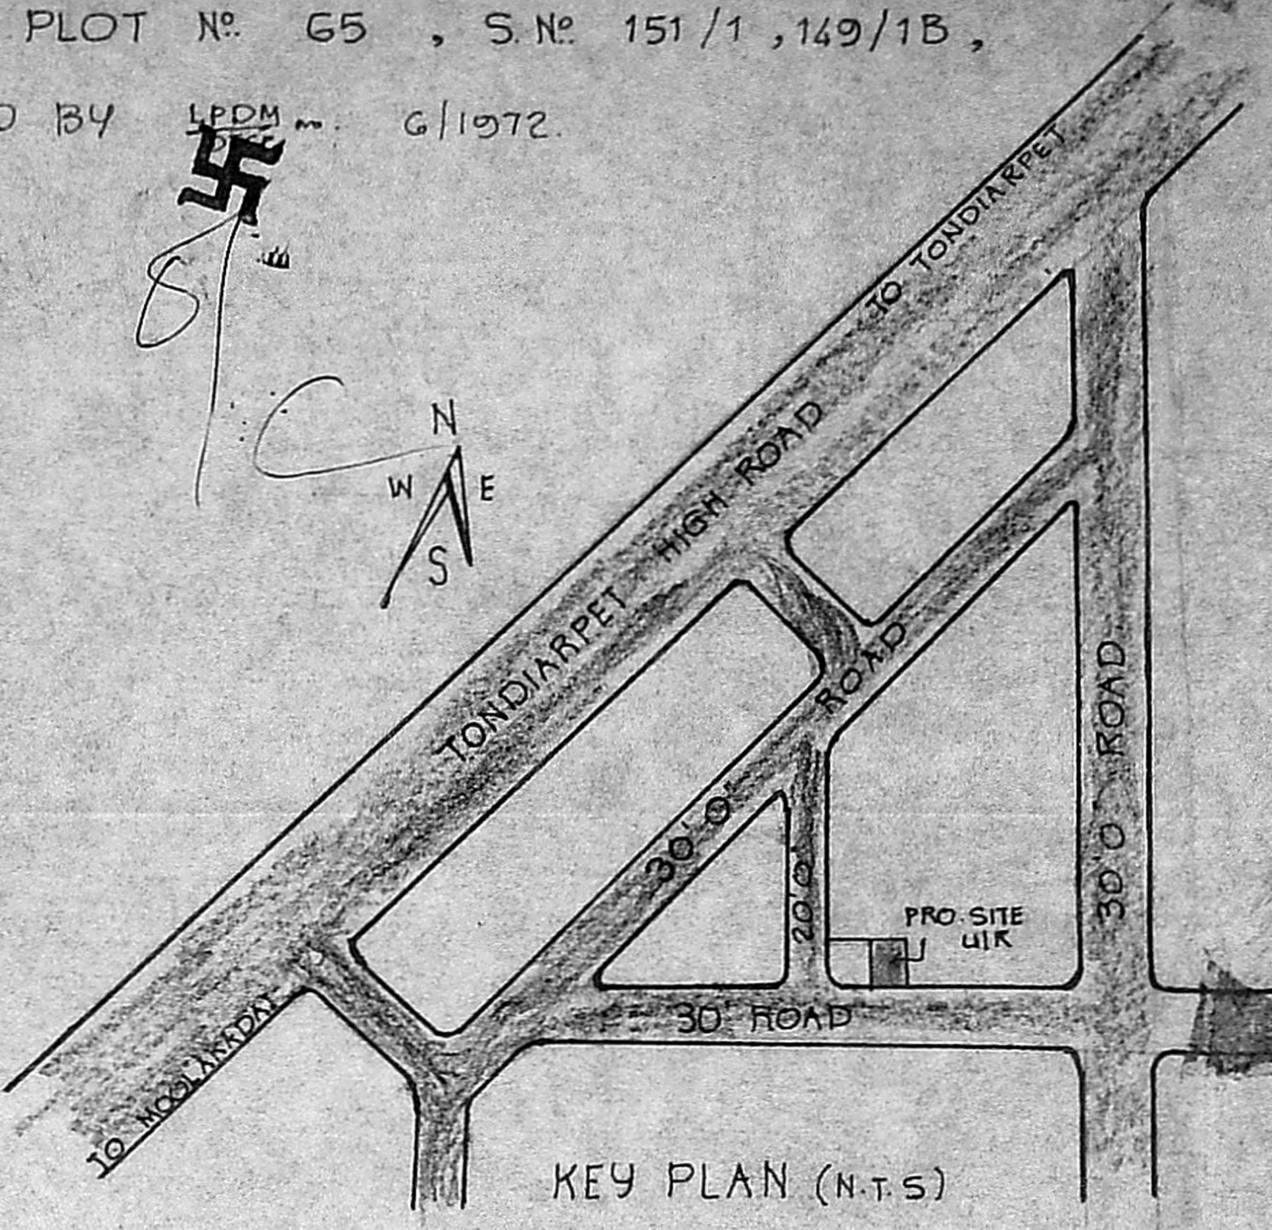


KEY PLAN (N.T.S.)


PLOT AREA : 1200 SQFT
 PLINTH AREA GF : 713 SQFT
 FF : 682.50 SQFT
 COVERAGE : 56.87%

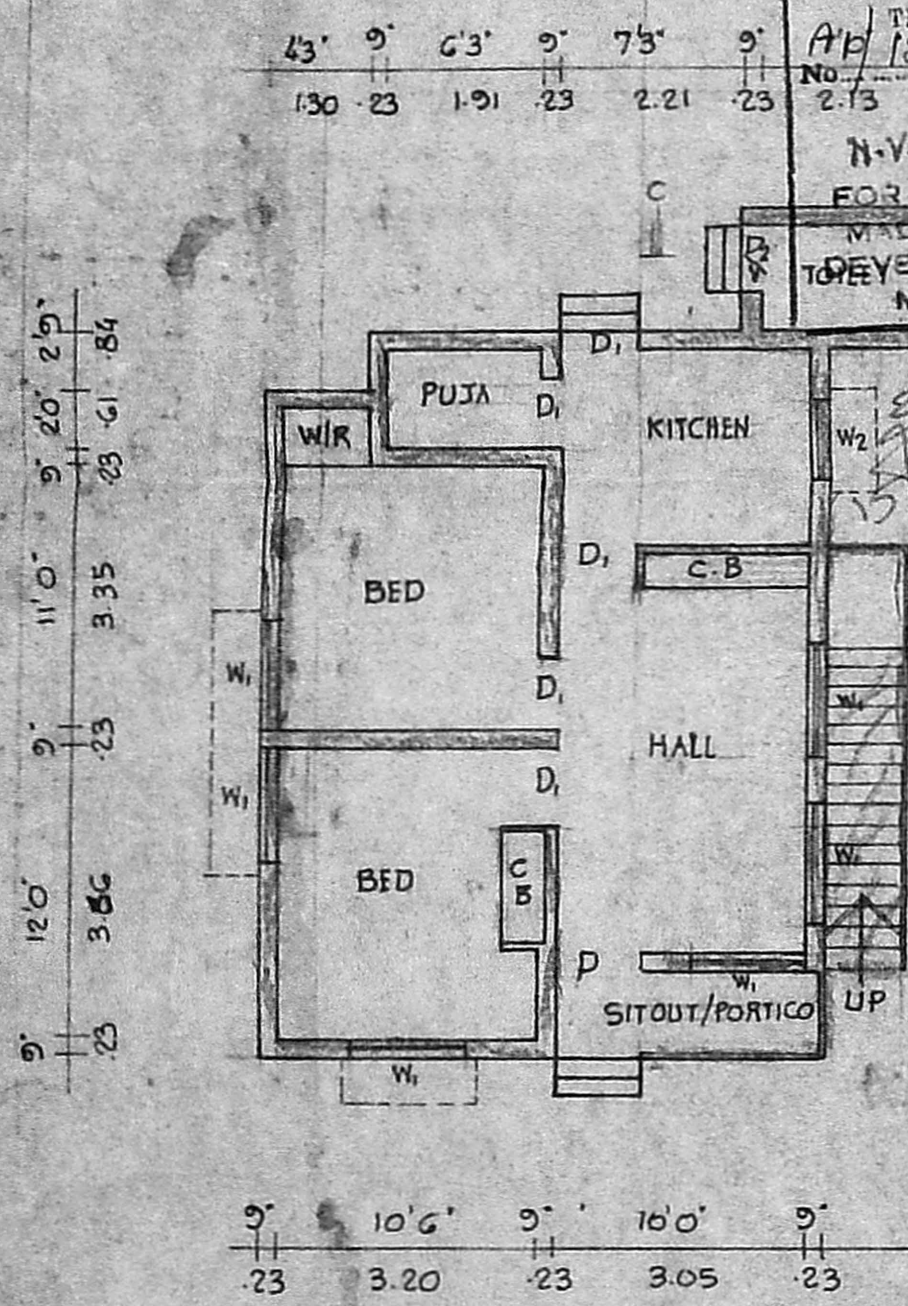


GROUND FLOOR PLAN.

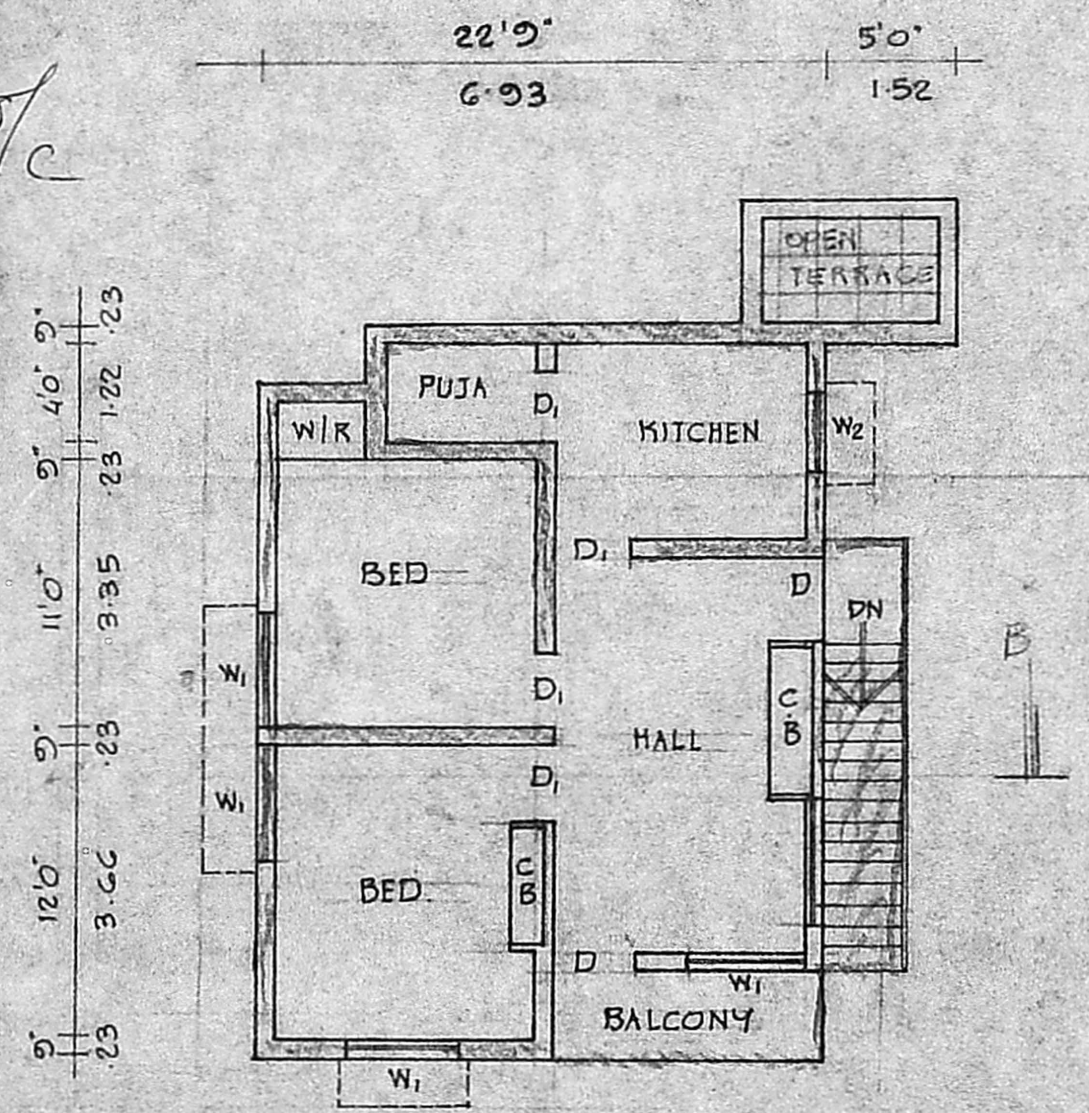

FIRST FLOOR PLAN.

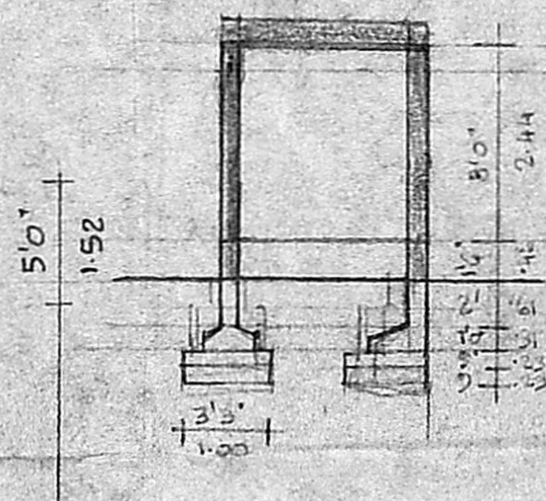


SECTION ON 'CD'

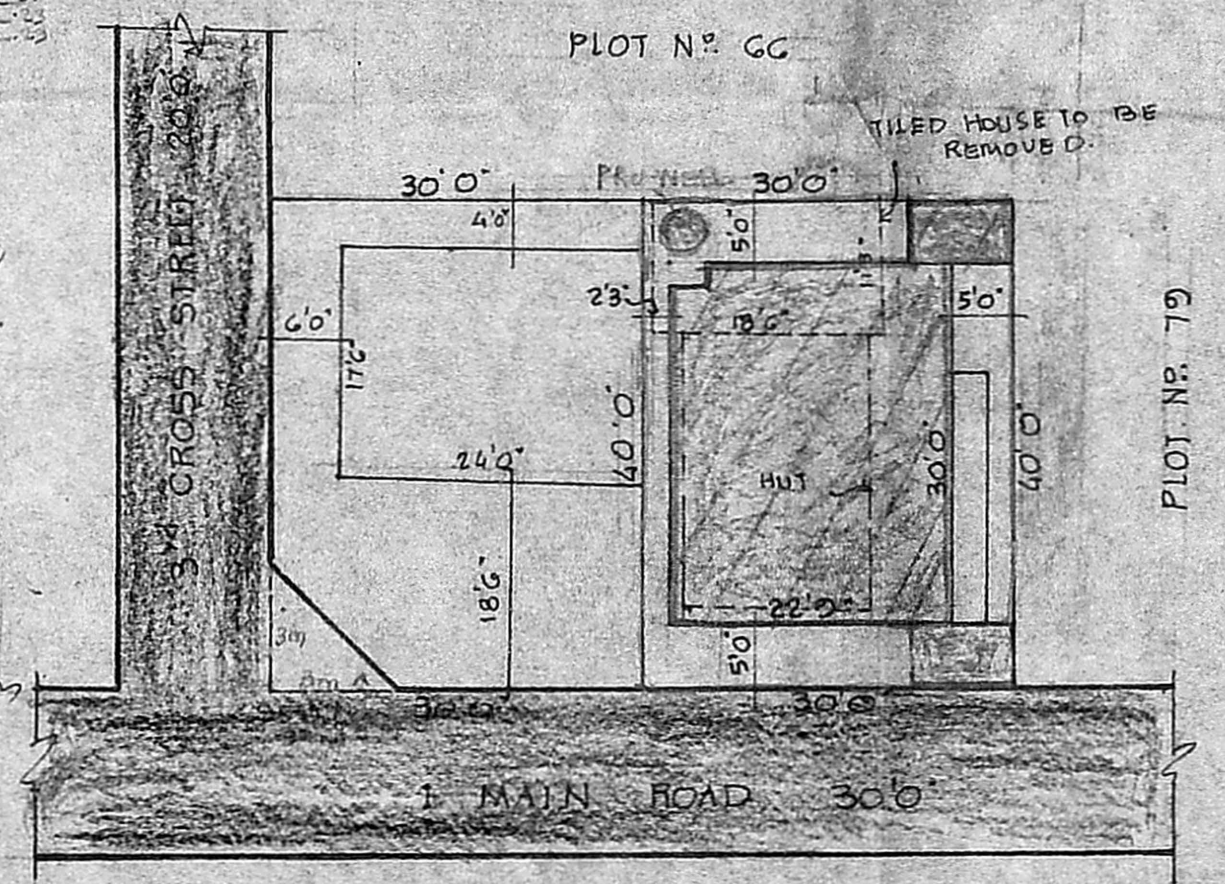

SITE PLAN SCALE 1"=160"

GF = $22'9" \times 30' = 682.50$
 $8'6" \times 5'9" = 48.87$
 $682.50 + 48.87 = 731.37$ or $62.24 \text{ m}^2 + 4.58 = 66.82 \text{ m}^2$
 FF = $22'9" \times 30' = 682.50$
 $(2'9" \times 4'3") = 11.68$
 $682.50 + 11.68 = 694.18$ or 62.37 m^2
 P.S.I. = $\frac{129.23}{111} = 1.16$, Coverage = $\frac{66.82}{111} \times 100 = 60.26\%$

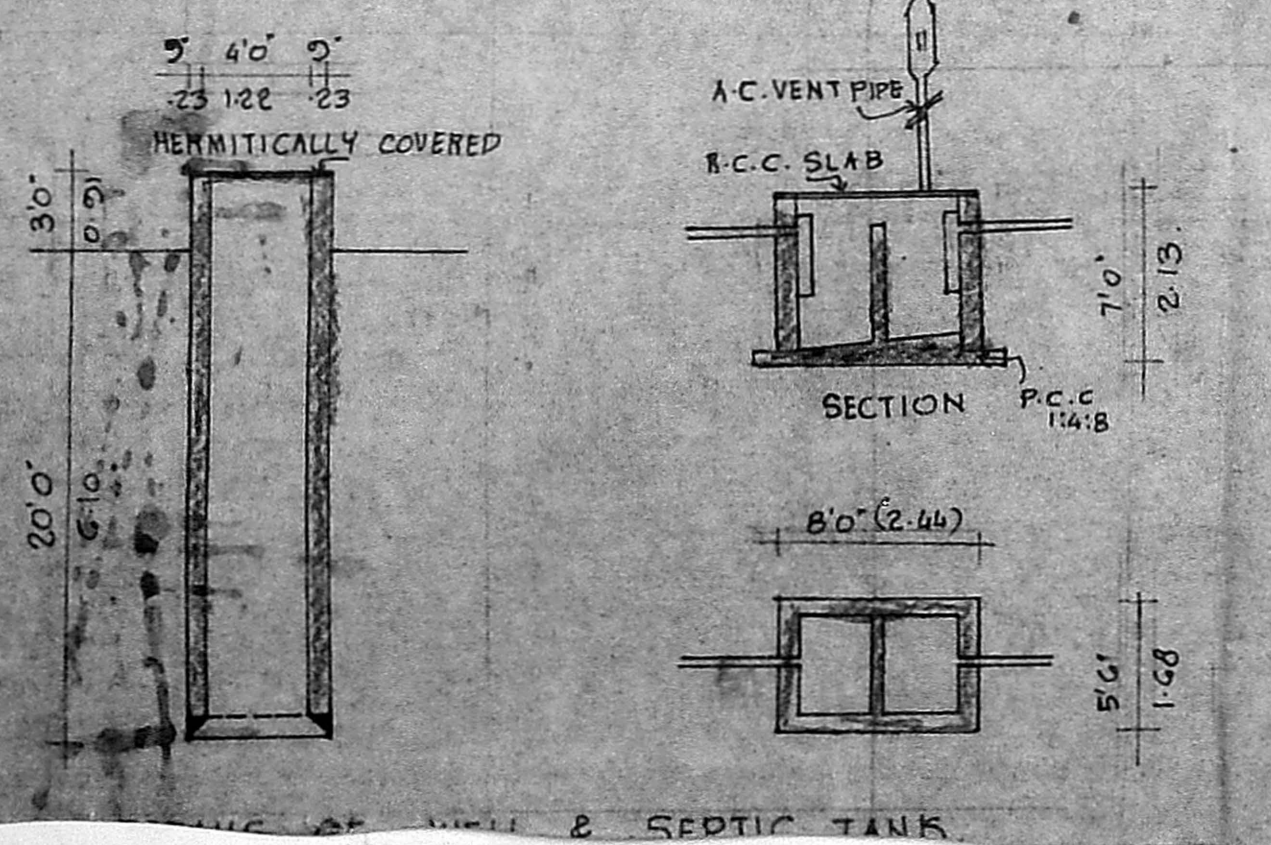

SPECIFICATIONS:
 FOUNDATIONS & LEVELLING COURSE ARE IN P.C.C. 1:4:8
 MIX. BRICK WORKS ARE IN C.M. 1:5 MIX. R.C.C. WORKS ARE IN 1:2:4 MIX. CEILING AND FLOOR FINISHING ARE IN C.M. 1:3 MIX. PLASTERING THE WALLS IN C.M. 1:4 MIX. WEATHERING COURSE WITH TWO LAYERS OF FLAT TILES LAID IN C.M. 1:4 MIX. DOORS & WINDOWS ARE IN WELL SEASONED WOOD WITH TWO COATS OF ENAMEL PAINT, WHITE OR COLOUR WASHING FOR THE WALLS.

SCHEDULE OF JOINERIES:

D DOOR	3'3" x 7'0" (1.00 x 2.13)
D ₁	3'0" x 7'0" (0.91 x 2.13)
D ₂	2'6" x 7'0" (0.76 x 2.13)
W ₁ WINDOW	4'6" x 4'6" (1.37 x 1.37)
W ₂	3'0" x 4'6" (0.91 x 1.37)
V VENTILATOR	2'6" x 2'0" (0.76 x 0.61)

: PROPOSAL
 : ROADS : DEMOLITION
 : SITE BOUNDARY.

OWNER : *V. Suresh*

M. R. DEENA KUMAR, D.C.E.,
 Consulting Civil Engineer & Contractor,
 Madras Corporation Licensed Surveyor,
 LICENCE NO. 139,
 12, SIXTH MAIN ROAD,
 JAWAHAR NAGAR, AGARAM,
 MADRAS-600 082.
 LICENSED SURVEYOR.