

REFERENCE R. plan.

D	DOOR	3'-3" x 7'-0"	(100 x 213)
D1	DOOR	3'-0" x 7'-0"	(91 x 213)
D2	DOOR	2'-11/42'-6" x 7'-0"	(76 x 213)
W	WINDOW	6'-0" x 4'-6"	(183 x 137)
W1	WINDOW	3'-0" x 4'-6"	(91 x 137)
V	VENTILATOR	3'-0" x 2'-0"	(91 x 61)
R.S.	ROLLING SHUTTER	6'-0" x 7'-0"	(183 x 213)
W2	WINDOW	2'-0" x 4'-6"	(61 x 137)

AREA DETAILS


	SQ. FT.	SQ. M.	COLOUR INDEX
TOTAL EXTENT OF PLOT	3645	358.62	
PLINTH AREA G.F.	1103.37	102.90	
F.F.	1609.37	149.51	PROPOSAL
HEAD ROOF AREA	185.00	17.81	ROAD
PLOT COVERAGE	69%		BOUNDARY
F.S.I.	1.18		
EXG. PLINTH AREA IN G.F.	1424.37	132.41	

ALREADY APPROVED IN BA NO. 1839/92 DT. 25-3-92.

PLAN SHOWING THE PROPOSED ALTERATION AND ADDITIONAL CONSTRUCTION AT DOOR NO. 17, DURAI SWAMY GRAMANY STREET, VADAPALANI, MADRAS - 600026

BLOCK NO. 11 T.S. NO. 39.

SCALE: 1" = 8'-0" (1:100)

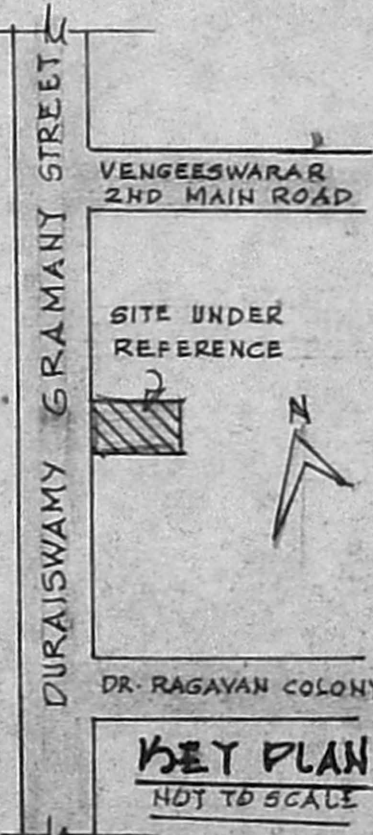

OWNER: B. T. Srinivasan

LICENSED SURVEYOR: A. ARUNACHALAM DCE CORPORATION LICENSED SURVEYOR, ALANDUR, ANANTHUR TOWNSHIP (I.S.No. 2), Palani, Karamandi, K... SAI GRAMAM, MADRAS-600 093. OFFICE: HOUSE PLAN MAKERS, SAIBABA CONSULTANTS, No. 223, PALANI ANDAVAR KOIL ST, MADAPALANI, MADRAS-600 026.