



PROPOSED CONSTRUCTION OF RESIDENTIAL BUILDING AT
 PLOT. N^o 12, S. N^o 4/1B OF ULLAGARAM VILLAGE, SAIDAPET
 TALUK, ULLAGARAM. PUZHITHIVAKKAM TOWN PANCHAYAT
 SCALE: 1" = 8' 0" (1:100)


Planning Permit No. A/15789/592/93
APPROVED
 SUBJECT TO THE CONDITIONS IN
 THIS OFFICE LETTER:
 No. A/15789/592/93 dated 26.12.93
 P/c N.V. Lakshminarayana
 FOR MEMBERS OF THE
 MADRAS REGIONAL
 DEVELOPMENT AUTHORITY
 MADRAS-600 010

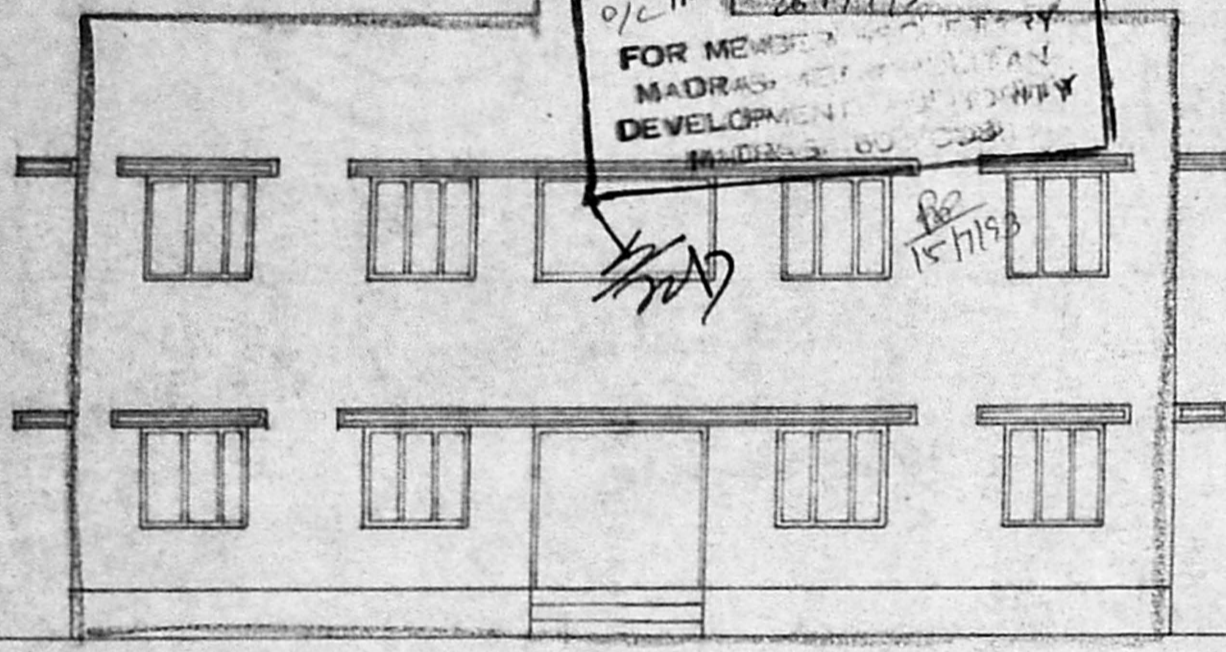

ELEVATION

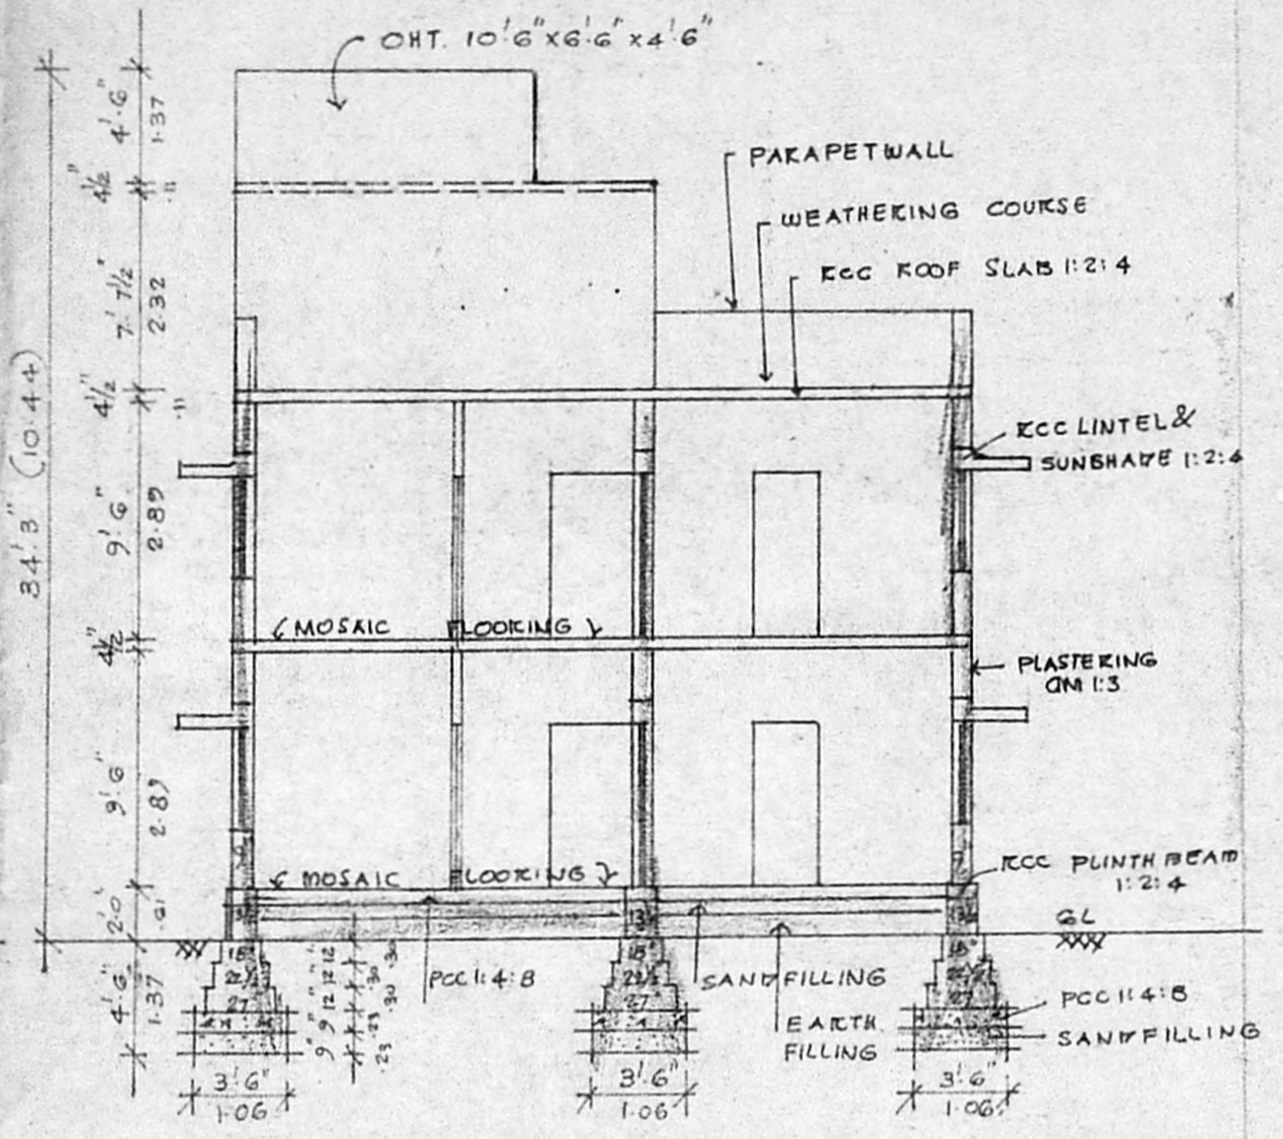

SECTION ON AB'

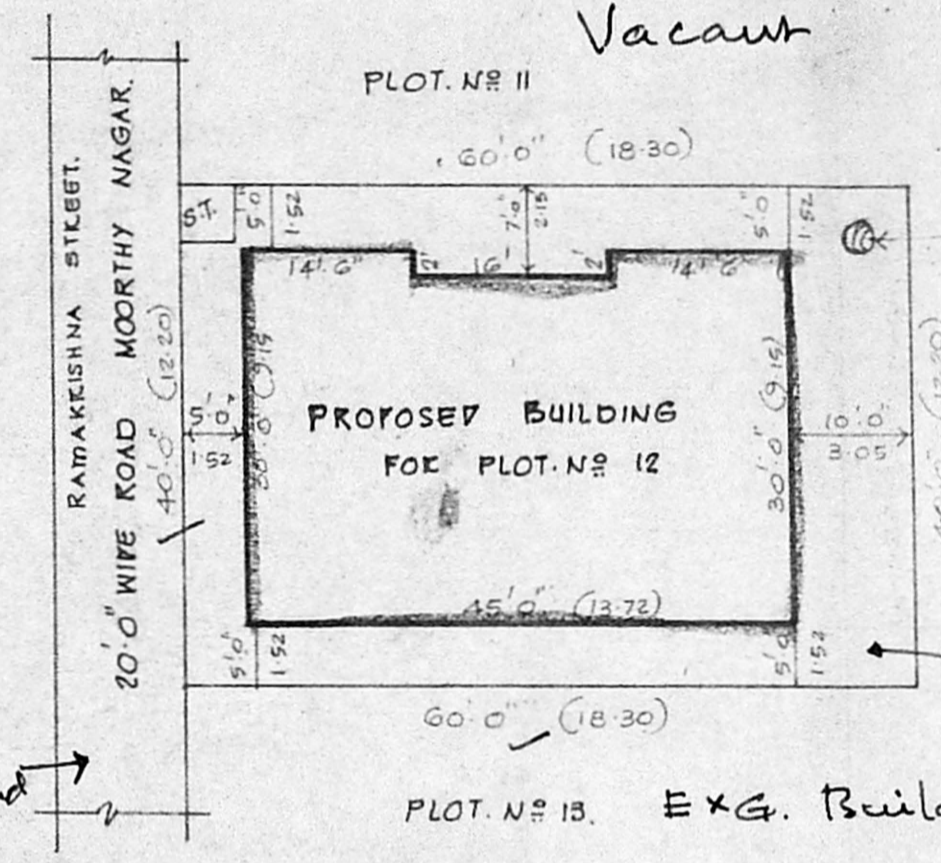

SITE PLAN
 SCALE: 1" = 16' 0" (1:200)


Inspection Plan
 2/9/93

A/15789/592/93
 Mr. G. V. ...
 30/03/93


Exg. Boring
 Site Vacant
 St. Light: provided
 Drainage: No

Exg. Metal road


KEY PLAN
 NOT TO SCALE

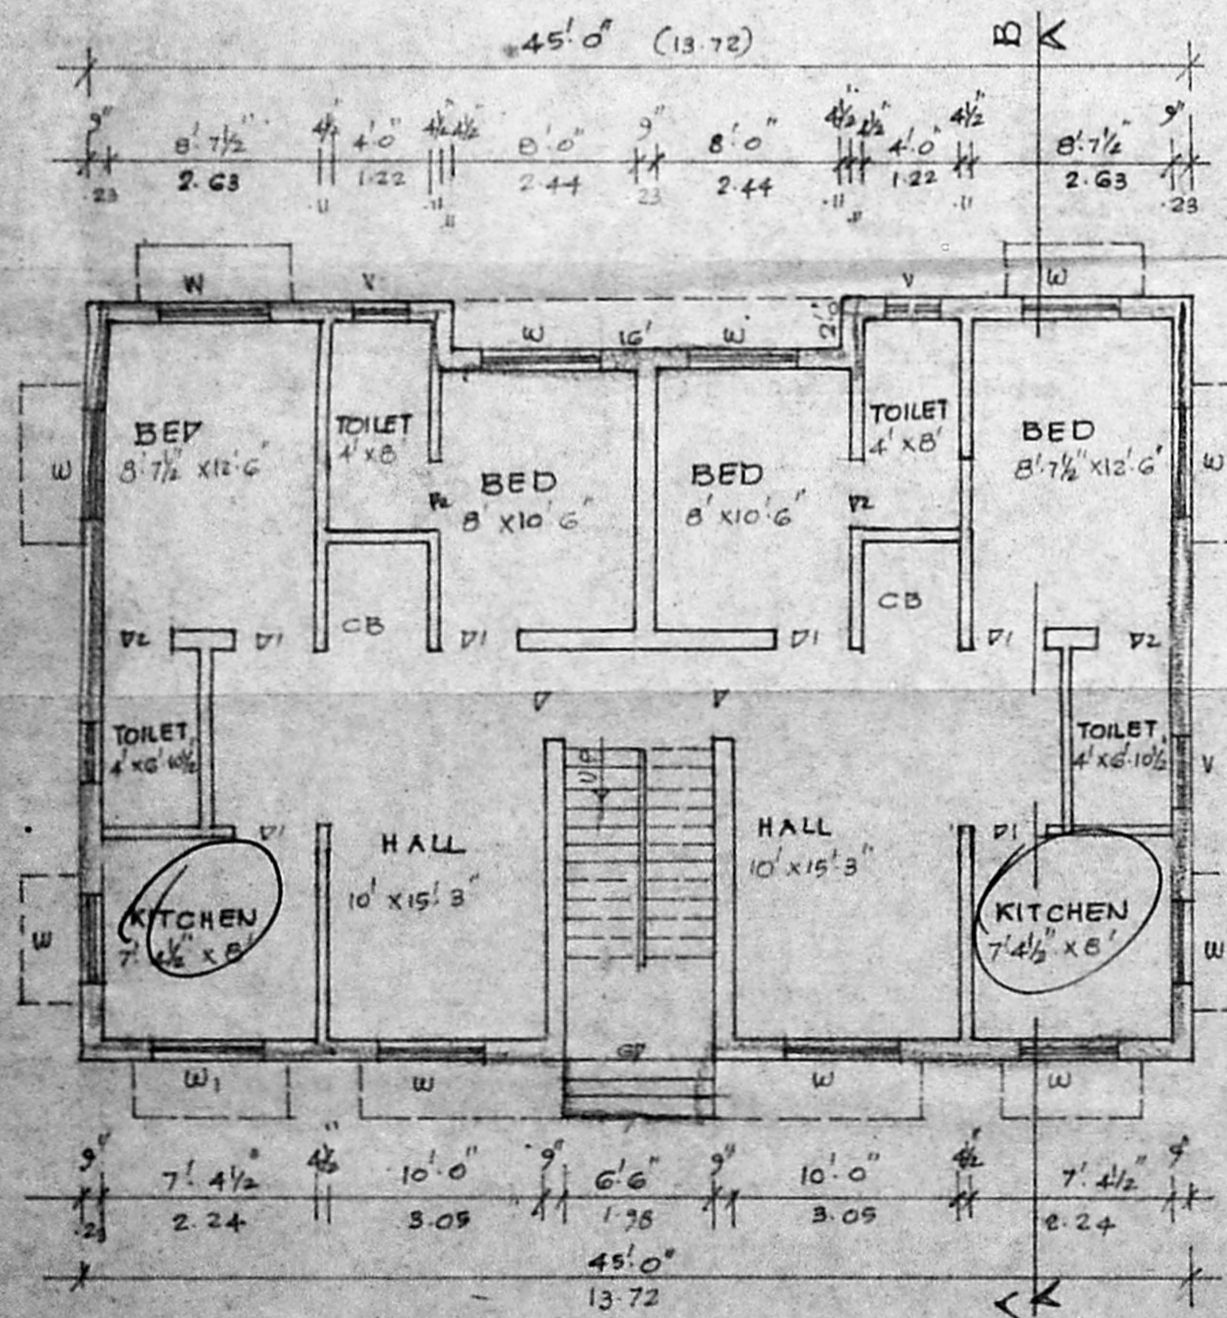

GROUND FLOOR PLAN

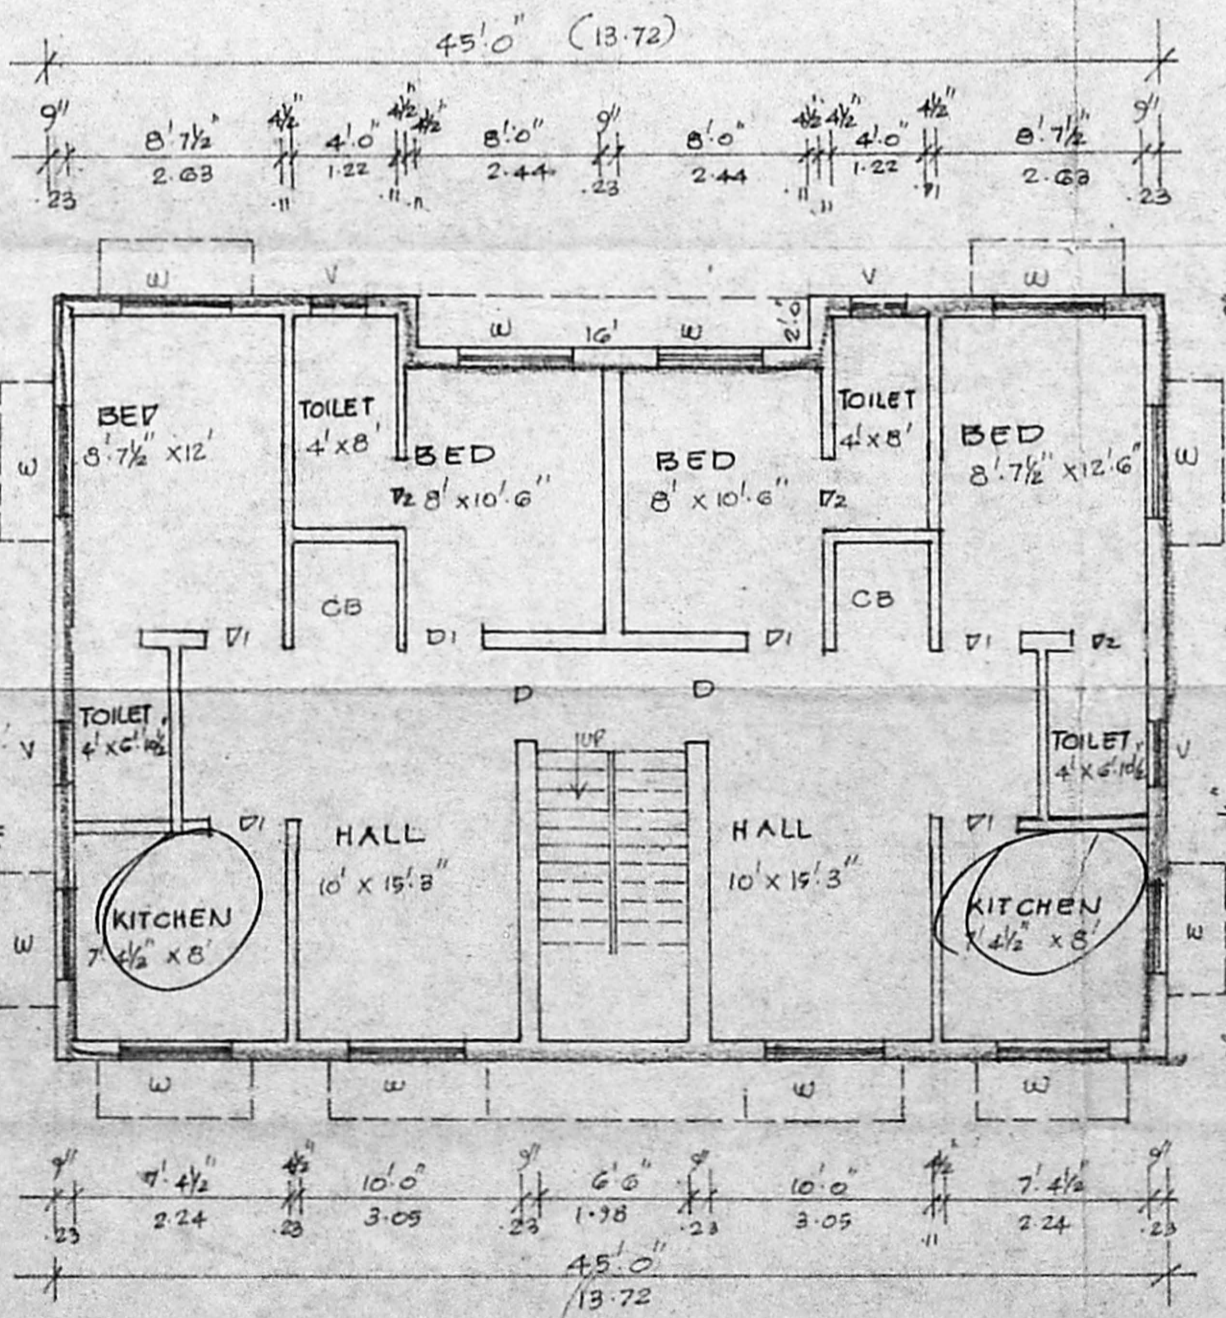


FIRST FLOOR PLAN

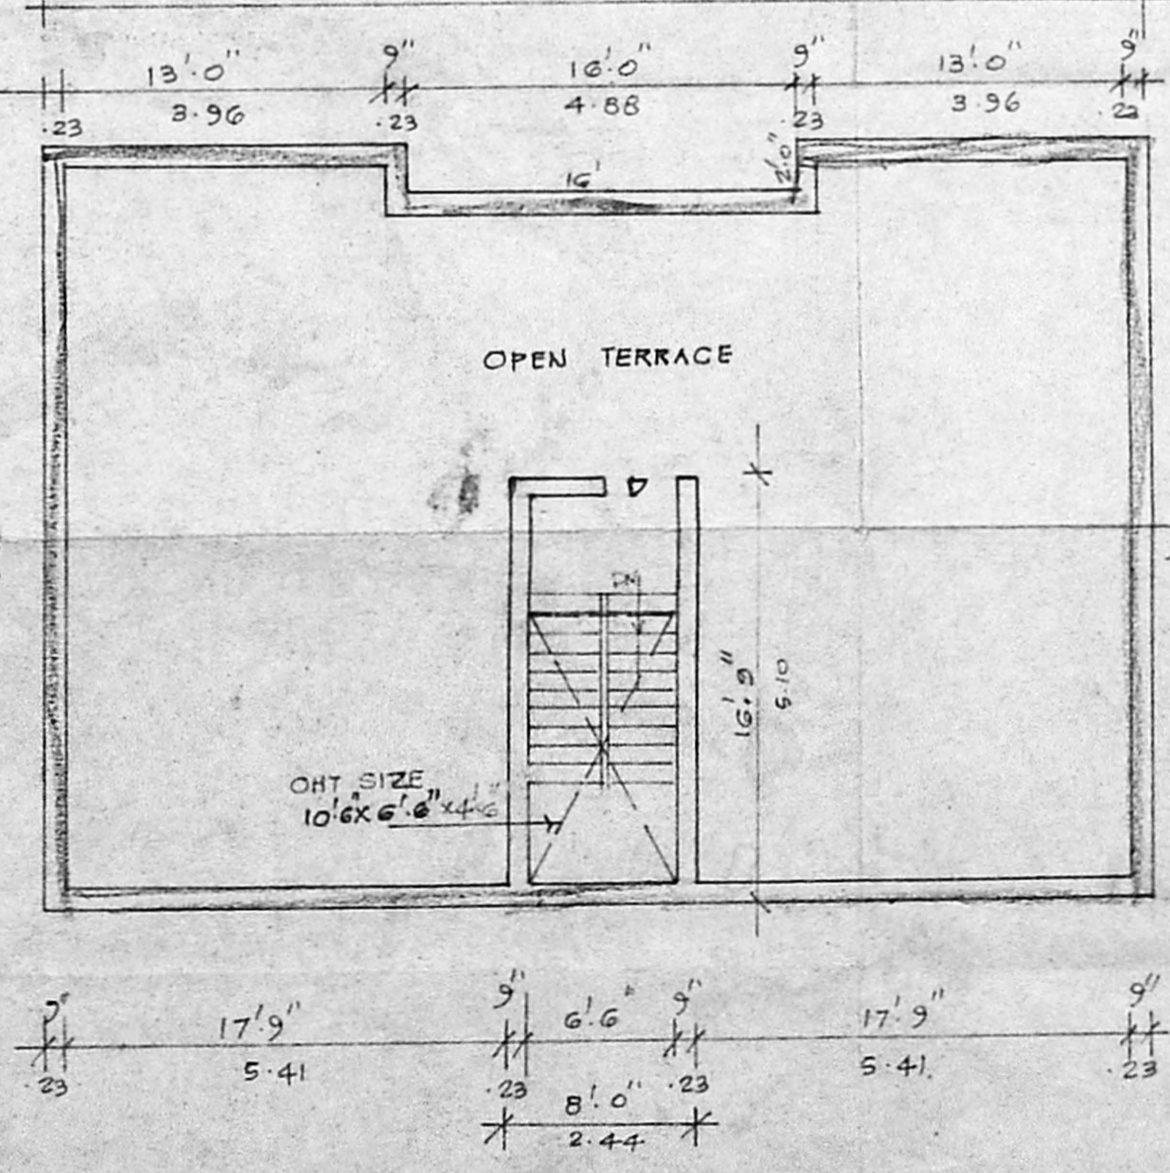


TERRACE FLOOR PLAN

Structural Plan
 22/3/93
 A/15789/592/93

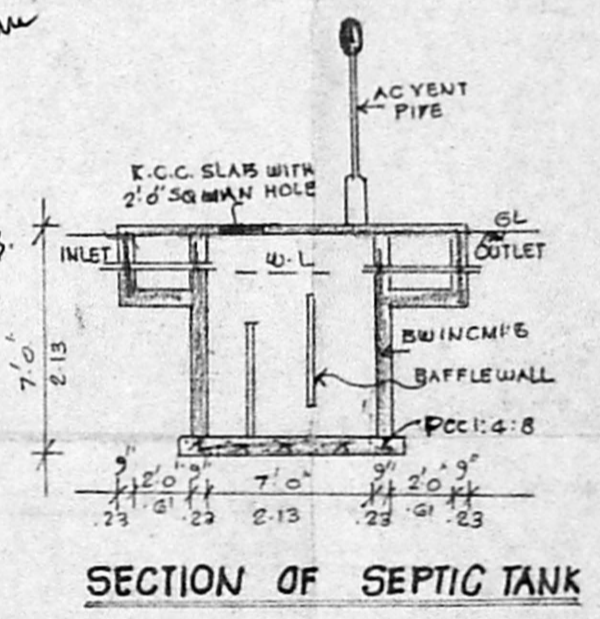

SECTION OF SEPTIC TANK

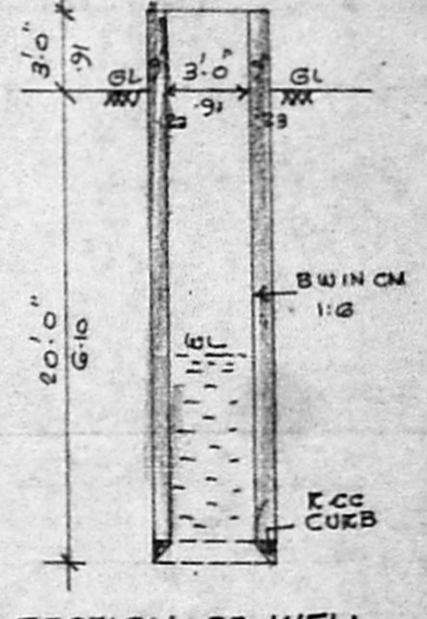

SECTION OF WELL

- REFERENCE:
- D. DOOR: 3' 6" x 6' 6"
 - V1: 3' 3" x 6' 6"
 - P2: 2' 9" x 6' 0"
 - N. WINDOW: 4' 6" x 4' 0"
 - V. VENTILATOR: 2' 0" x 1' 6"
 - G.F. SKILLFOOT: 6' 6" x 6' 6"
- PROPOSED BUILDING
 - EXISTING ROADS.
 - SITE BOUNDARY.

	SQFT	SQ.M.
TOTAL EXTENT:	2400	222.96
PLINTH AREA:	1318	122.44
F.F. AREA:	1318	122.44
TOTAL FLOOR AREA:	2636	244.88
COVERAGE:	54.9%	
F.S.I.:	1.098	

R. Vijayalakshmi
 OWNER:
 S. Durai Pandian,
 B.E., AMISE, P.I.E.,
 Chartered Surveyor,
 14, Sri ...
 Kilpauk Garage,
 MADRAS - 600 010.
 LICENSED SURVEYOR: