



ELEVATION



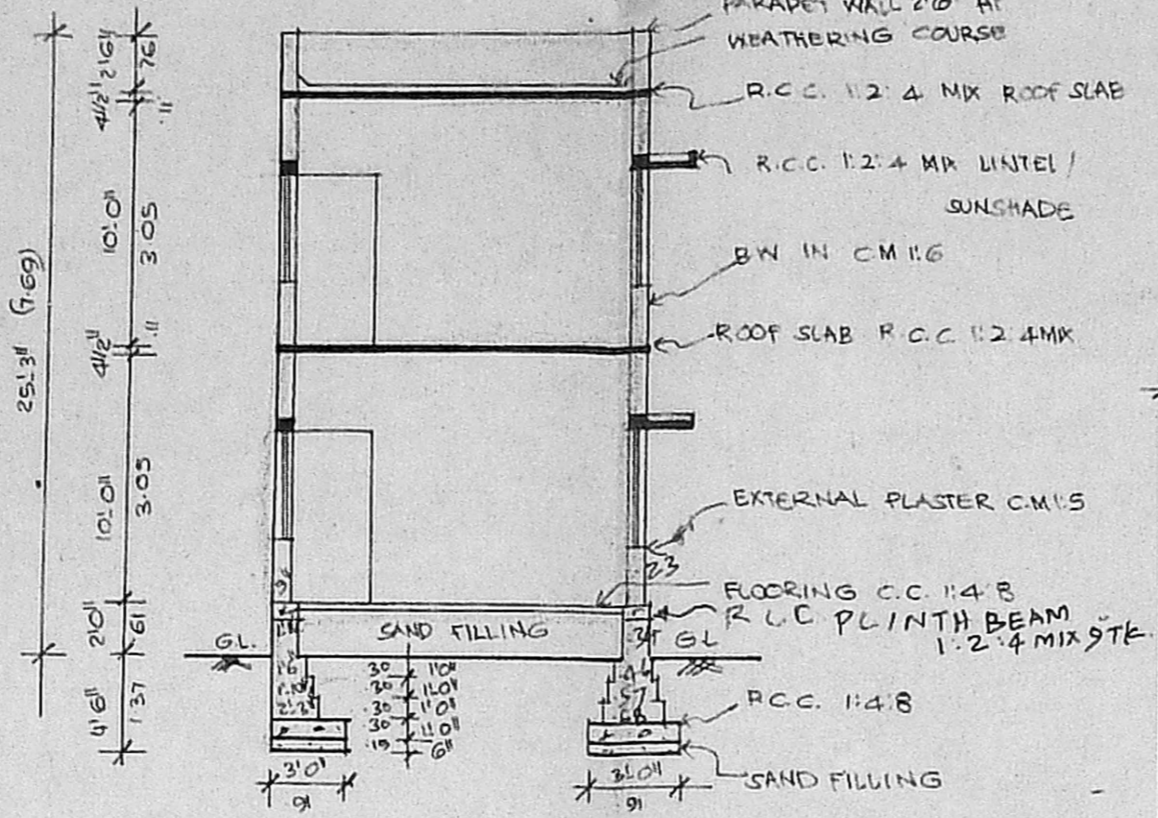


SECTION AB

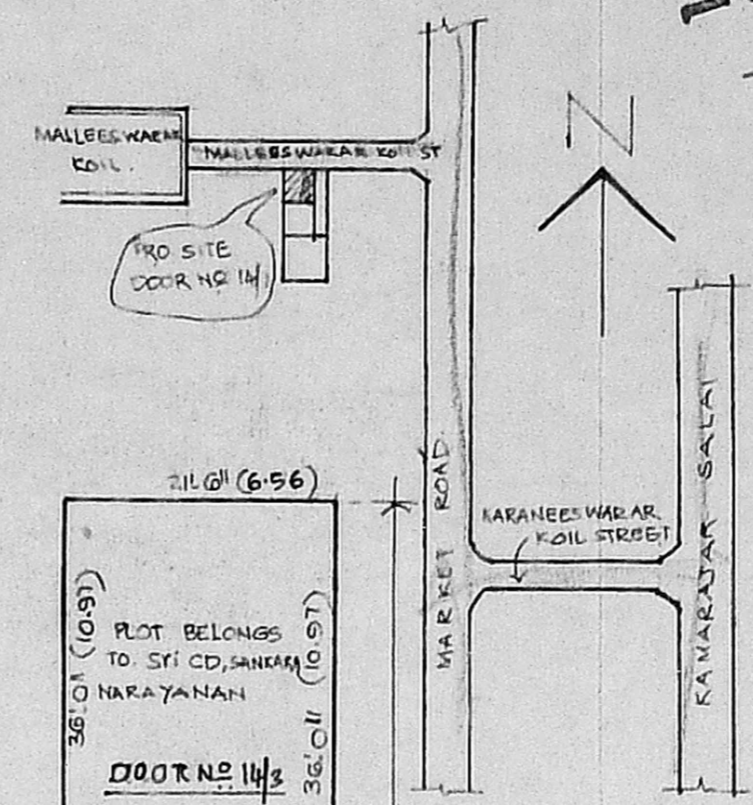


KEYPLAN


(N.T.S)

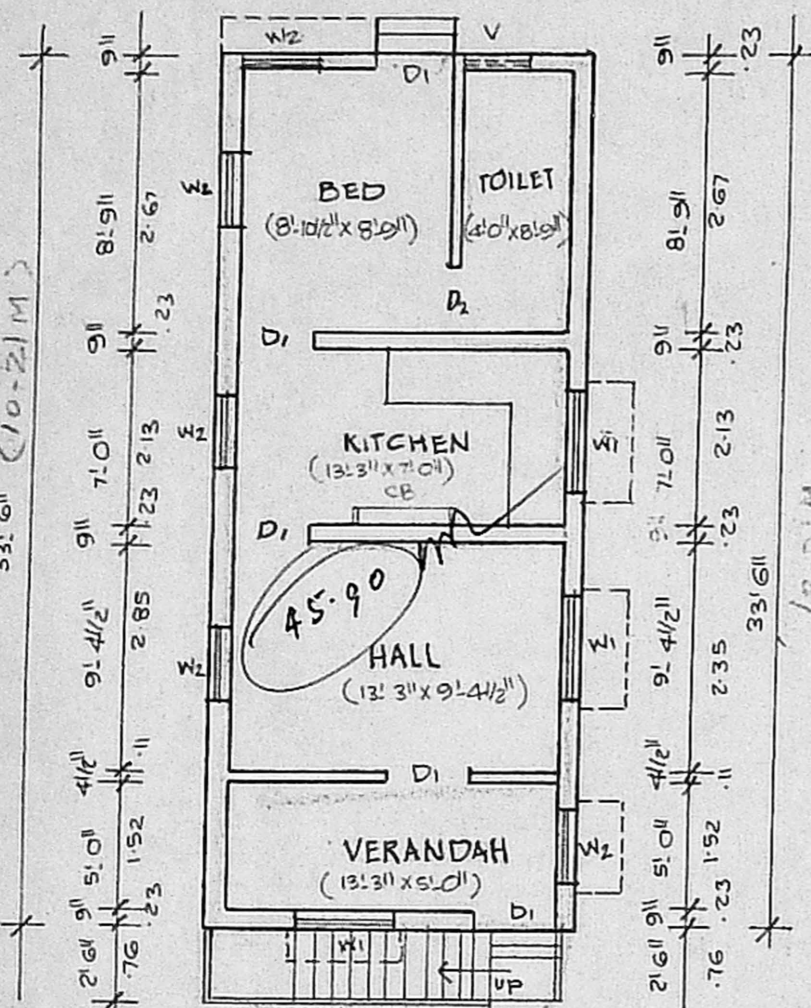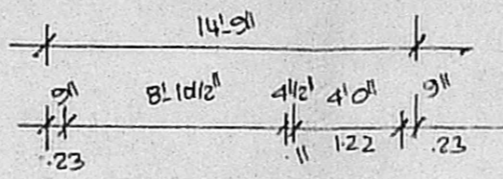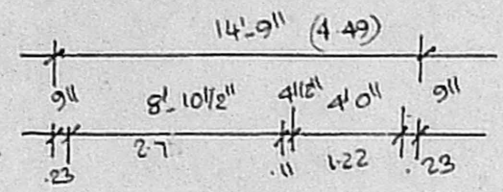

GROUND FLOOR PLAN

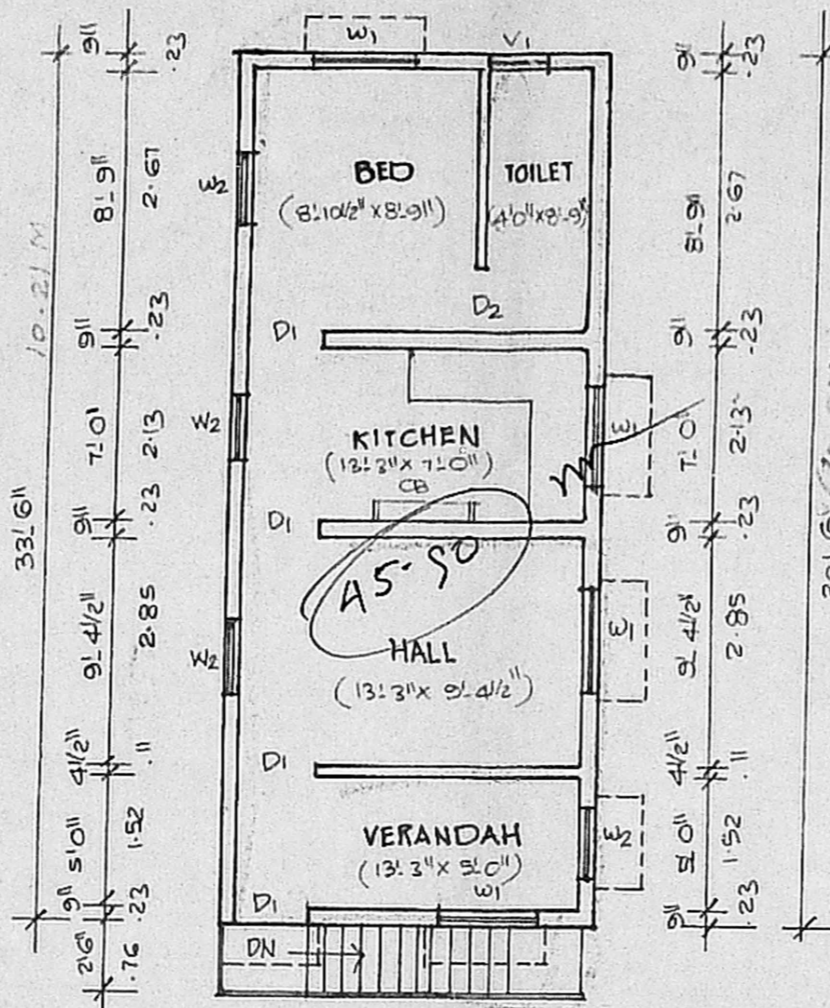

FIRST FLOOR PLAN

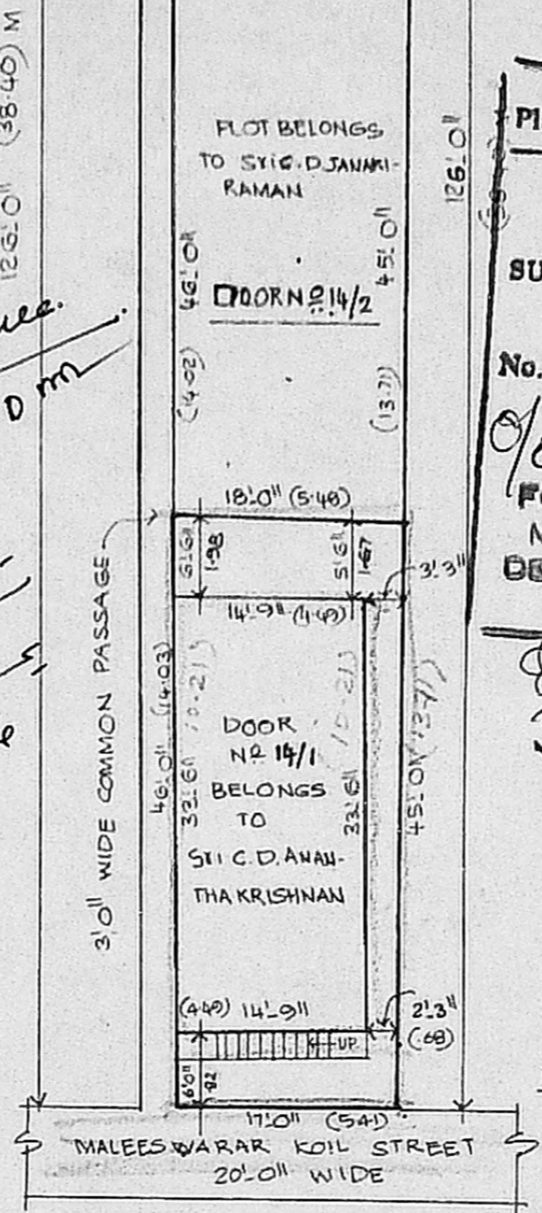

SITE PLAN

SCALE 1" = 16'-0" (1:200)

Planning Permit No. A/15240/343/93

**APPROVED**

SUBJECT TO THE CONDITIONS IN PEA THIS OFFICE LETTER.

No. A/2180/93 I.E.C. 13/93

FOR MEMBER WORK AS SHOWN

MADRAS METROPOLITAN DEVELOPMENT AUTHORITY

MADRAS - 600 008.

SCRUTINY PLAN

1) PLAN SHOWING THE PROPOSED DEMOLITION & RECONSTRUCTION TO THE EXG. BUILDING AT DOOR NO 14/1 MALLEESWARAR KOIL STREET, MYLAPORE, MADRAS-4.

RS. NO 2232/4, BLOCK NO 44.

SCALE (1" = 8'-0") 1:100

for Sri C.D. ANANTHAKRISHNAN

JOINERY

D1	DOOR	3'-0" x 7'-0"	91 x 213
D2	DOOR	2'-6" x 7'-0"	76 x 213
W1	WINDOW	4'-0" x 4'-6"	137 x 131
W2	WINDOW	3'-0" x 4'-6"	91 x 131
V	VENTILATOR	2'-0" x 2'-0"	61 x 61
C.B.	CUP. BOARD	4'-3" x 5'-0"	129 x 152

AREA DETAIL

LOT AREA	: 797 SFT (OR)	74.04 M <sup>2</sup>
GE AREA	: 494 SFT (OR)	45.80 M <sup>2</sup>
IN PEA	: 494 SFT (OR)	45.80 M <sup>2</sup>
TOTAL AREA	: 988 SFT (OR)	91.78 M <sup>2</sup>
LOT COVERAGE	: 61.95%	
F.S.I.	: 1.239	

LEGEND

WORK AS SHOWN	[Symbol]
ROAD AS SHOWN	[Symbol]
SITE BOUNDARY AS SHOWN	[Symbol]

C.D. Ananthakrishnan

OWNER

M. R. DEENA KUMAR, D.C.E.,  
Consulting Civil Engineer & Contractor,  
Madras Corporation Licensed Surveyor,  
LICENCE NO. 139  
12, SIXTH MAIN ROAD,  
JAWAHAR NAGAR, AGARAM  
MADRAS-600 082.

LICENSED SURVEYOR