



A/22591/93
 R. Sreenivasan
 3/1/2

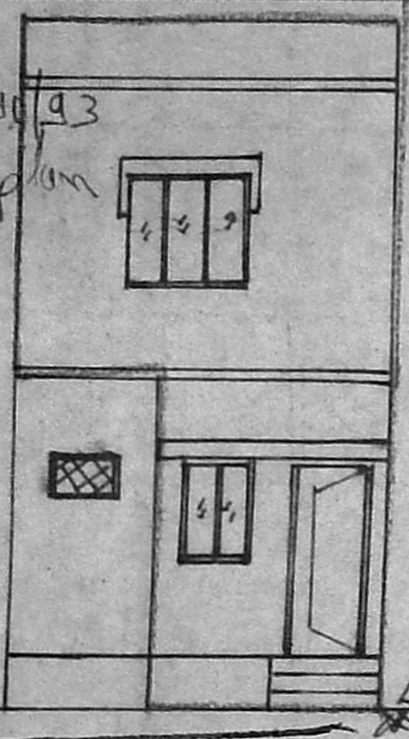


ELEVATIONS

Planning Permit No. 370 ER.
APPROVED
 EXCLUDED AREA
 SUBJECT TO THE CONDITIONS
 THIS OFFICE 370 ER.


No. A/22591/93 Date 2/9/11

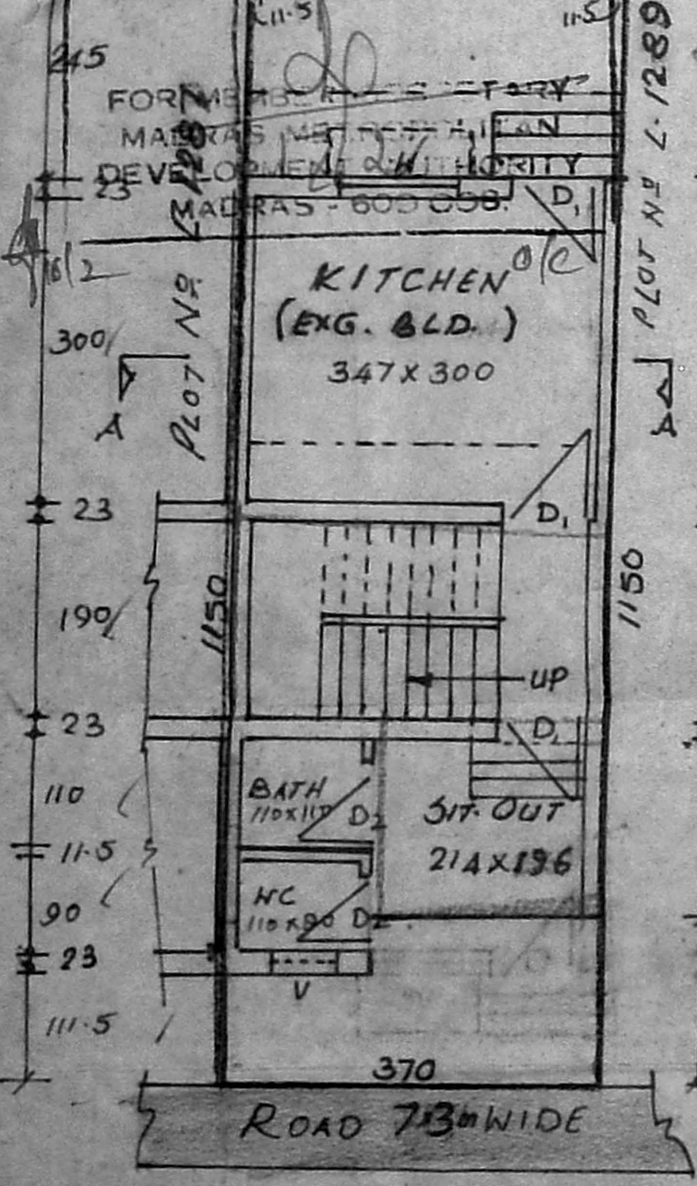


GROUND FLOOR PLAN & SITE PLAN

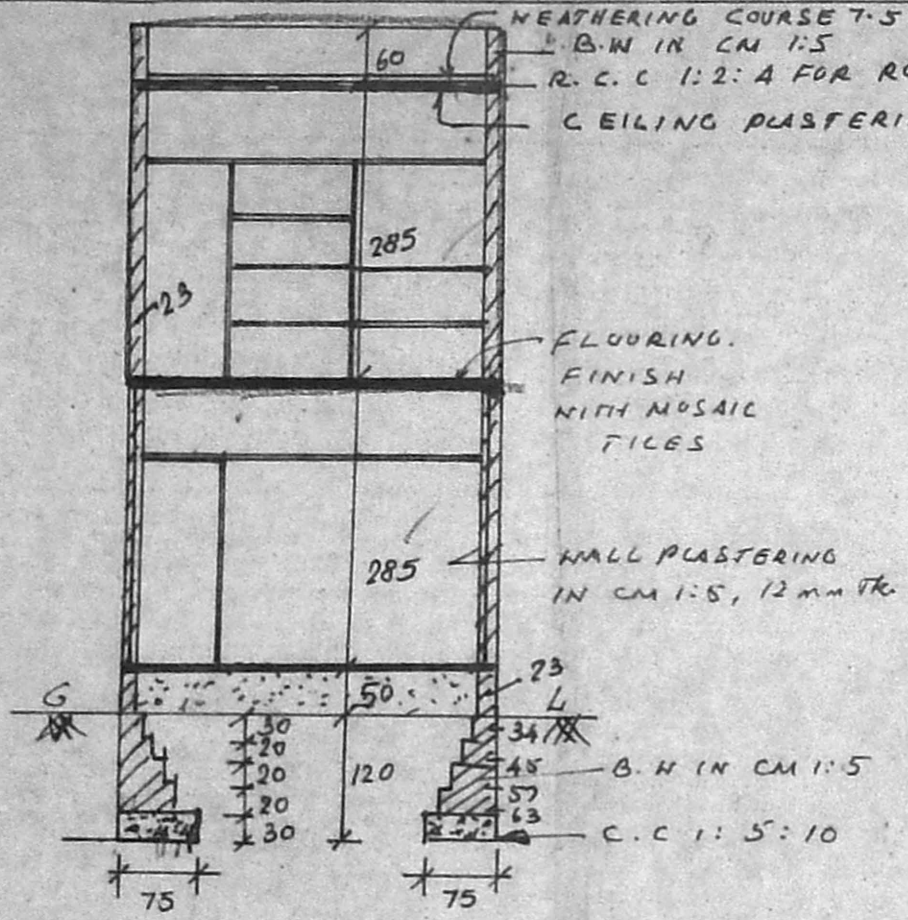

SECTION AA'

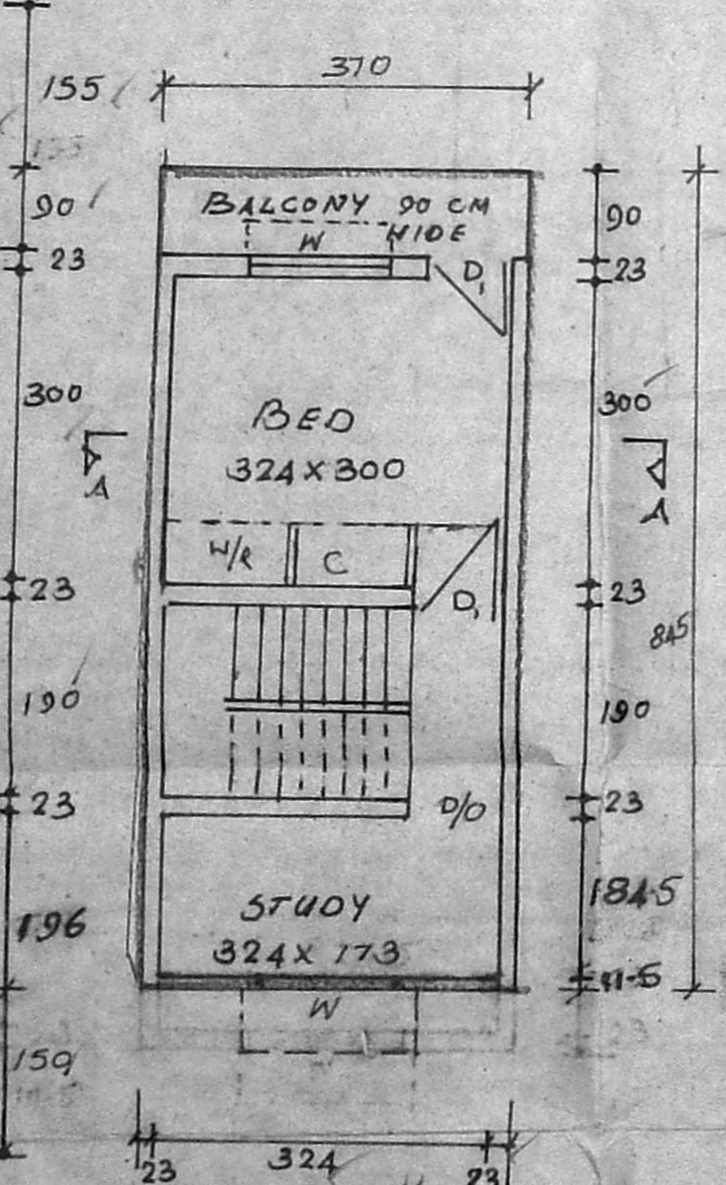

FIRST FLOOR PLAN

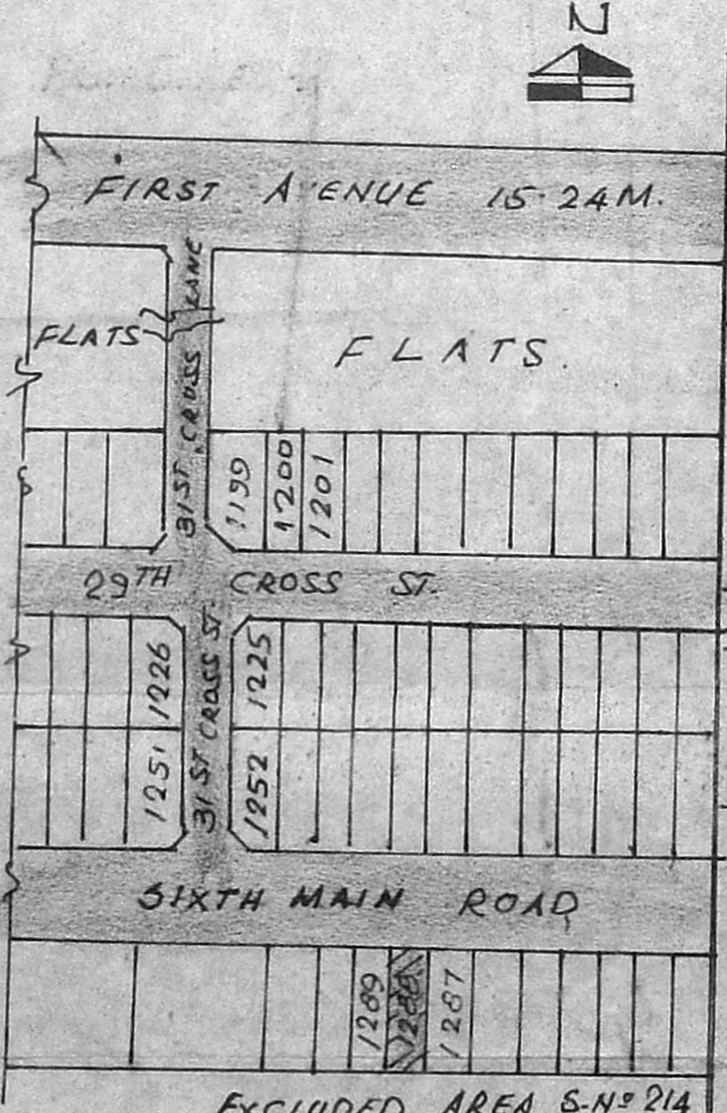

EXCLUDED AREA S-N° 214
 KEY PLAN 1:800

PLAN SHOWING THE PROPOSED ADDITIONS AND FIRST FLOOR CONSTRUCTION TO THE EXISTING TNHB BLDG. IN PLOT NO L-1288, 6TH MAIN ROAD THIRUVANMIYUR N.H. EXTEN. SCHEME, S.N° 213 PL. OF THIRUVANMIYUR VILLAGE, MADRAS-41.

JOINERY DETAILS

- DOOR - D - 3'3x6'6" 100x200
- DOOR - D1 - 3'0x6'6" 90x200
- DOOR - D2 - 2'6x6'6" 75x200
- WINDOW - W - 4'6x4'0" 135x120
- WINDOW - W1 - 3'0x4'0" 90x120
- VENTILATOR - V - 2'0x1'6" 60x45

AREA DETAILS	SQM	SQFT
PROPOSED G.F BLDG.	11.90	128.0
PROPOSED F.F BLDG.	31.27	336.5
EXISTING G.F BLDG.	16.03	173.0
PLOT EXTENT	42.55	458.0

PLOT COVERAGE 65%. FSI 1.39.

COLOUR INDEX

- PROPOSED BUILDING
- EXISTING BUILDING
- PLOT BOUNDARY
- ROAD

SCALE: 1:80, 1:800

OWNER *[Signature]*

ERA. NARASIMMON B.E. (Civil),
 Class I, Licensd Surveyor No: 78,
 7, Canal Road,
 Thiruvanniyur, Madras-600 041.

ENGINEER
 Phone. 410226

NOTE: (ALL DIMENSION ARE IN CM)