




ELEVATION

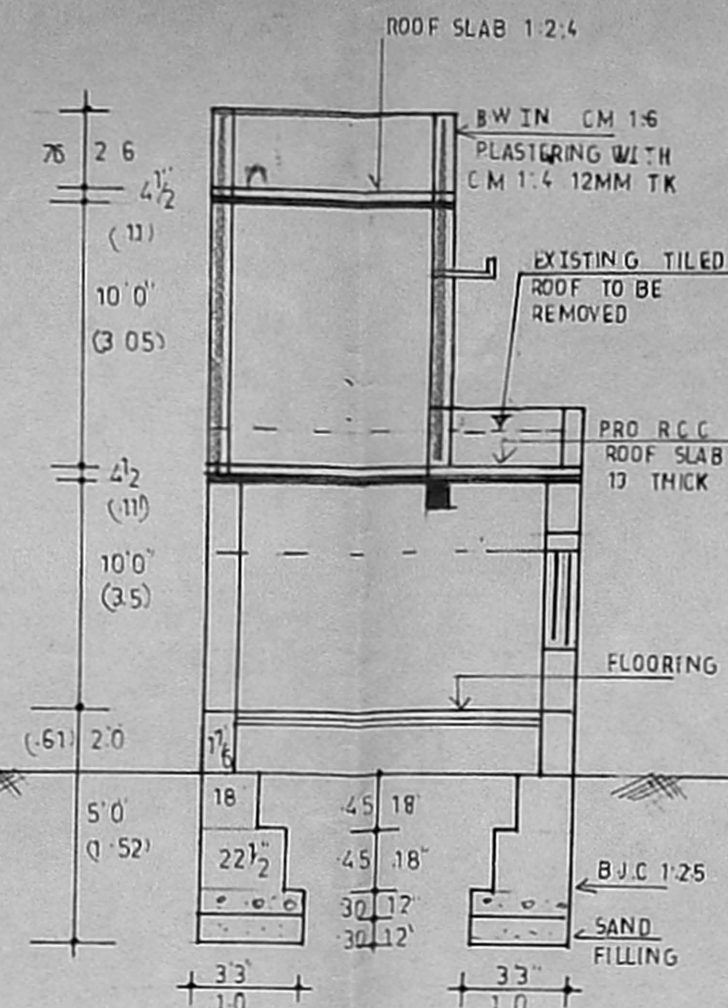

Section BB

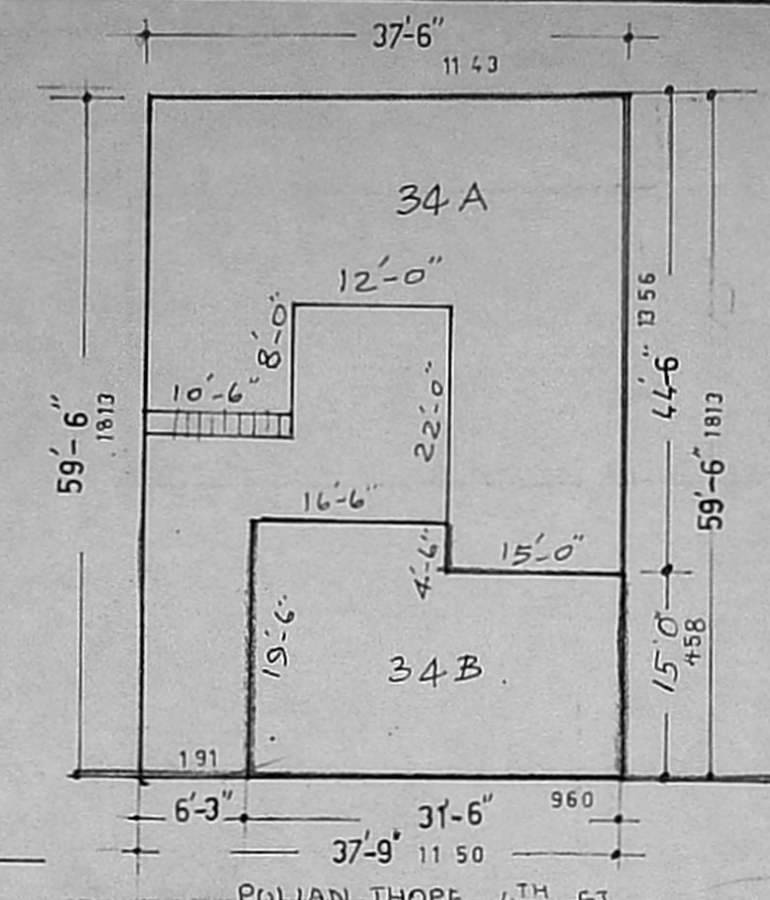

RESIDUARY PLOT

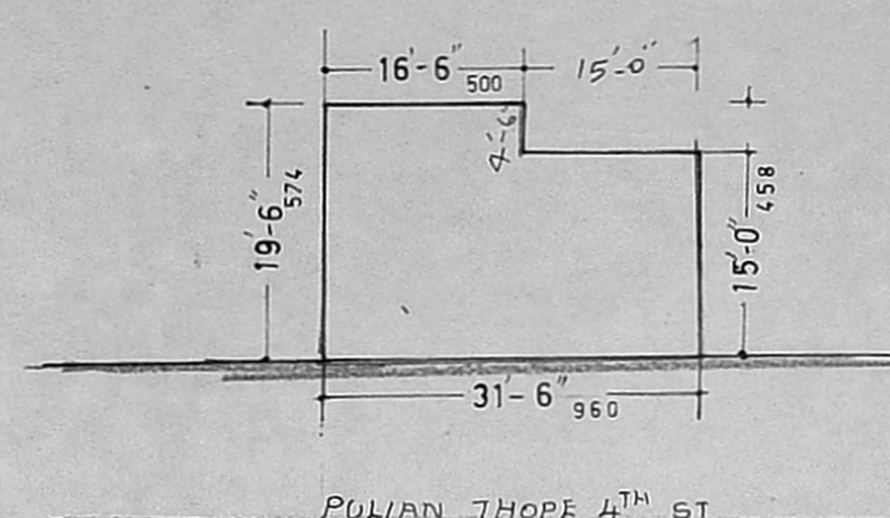

SITE PLAN

SUB DIVISION DETAILS					
PLOTS	EXTENT		PLOT COVERAGE	F.S.I	NR. OF FLOORS
	sq ft	sq mt			
DOOR 34 A	1692	157	64%	1.04	G.F.+F.F.
DOOR NO. 34 B	A.I. 23111/93		78.00%	1.50	G.F.+F.F.


JOINERY			
D	Door	33' X 7'0"	1.00 X 2.13
D ₁	Door	30' X 7'0"	.91 X 2.13
D ₂	Door	2'6" X 7'0"	.76 X 2.13
W	Window	3'0" X 5'0"	.91 X 1.52
W ₁	Window	2'0" X 5'0"	.61 X 1.52
V	Ventilator	3'0" X 3'0"	.91 X .91

AREA DETAIL			
Land Area	547 sq ft	51 sq. m	
G. Floor Area	547 sq ft	51 sq. m	
F. Floor Area	273 sq ft	25.37 sq. m	
Total Area	820 sq ft	76.37 sq. m.	
Coverage	100%		
F.S.I	1.5		


LEGEND	
Removal	
Roads	
Existing	
Proposal	
Boundry	

Plan Showing The Proposed Change Of Roof And Additions To The Existing Building At Door No 34B Pulianthope 4th Street R S No 1736 Division No 42 Madras 12 Scale 1"=8'0" (1:100)


Planning Permit No. A 16300/196 (94)
APPROVED
 SUBJECT TO THE CONDITIONS IN THIS OFFICE LETTER.
 No. A.I. 23111/93 Date 13.7.94
 FOR MEMBER SECRETARY
 MADRAS METROPOLITAN
 DEVELOPMENT AUTHORITY
 MADRAS 600 004

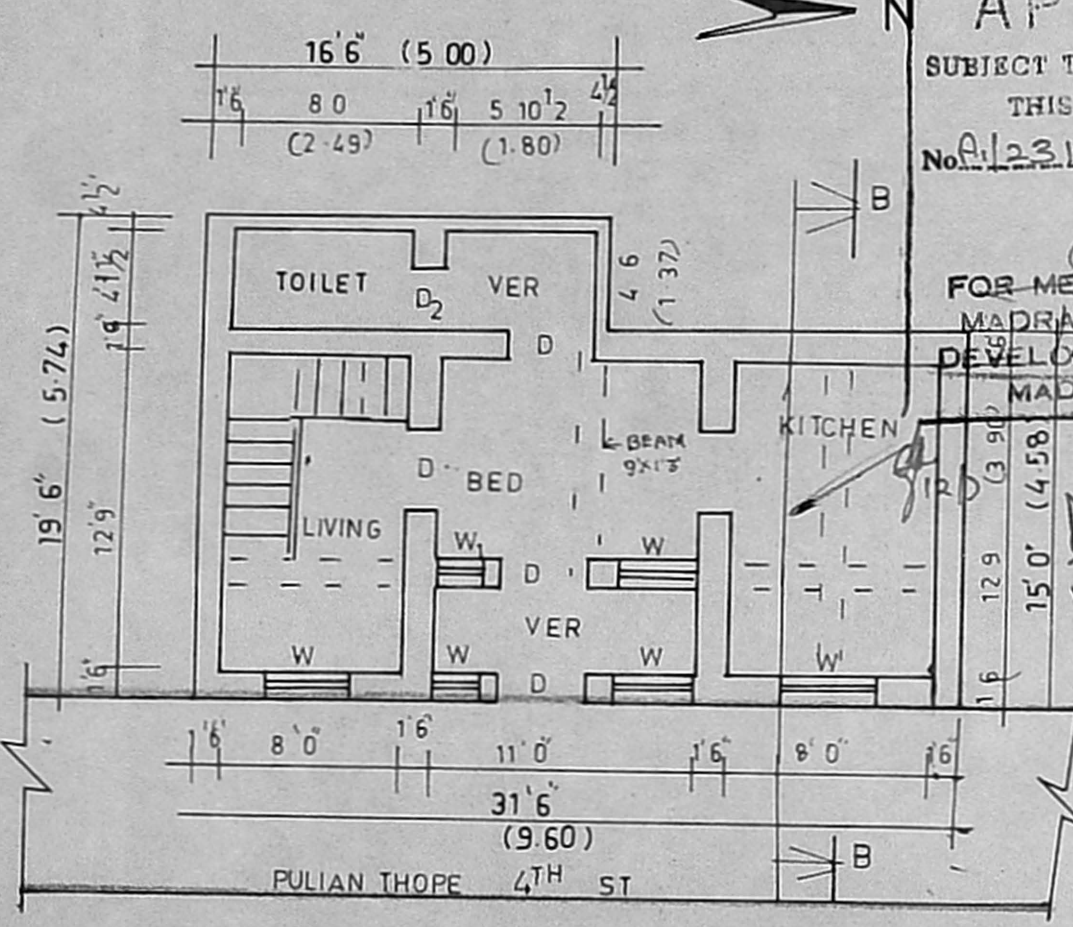

G. Floor Plan

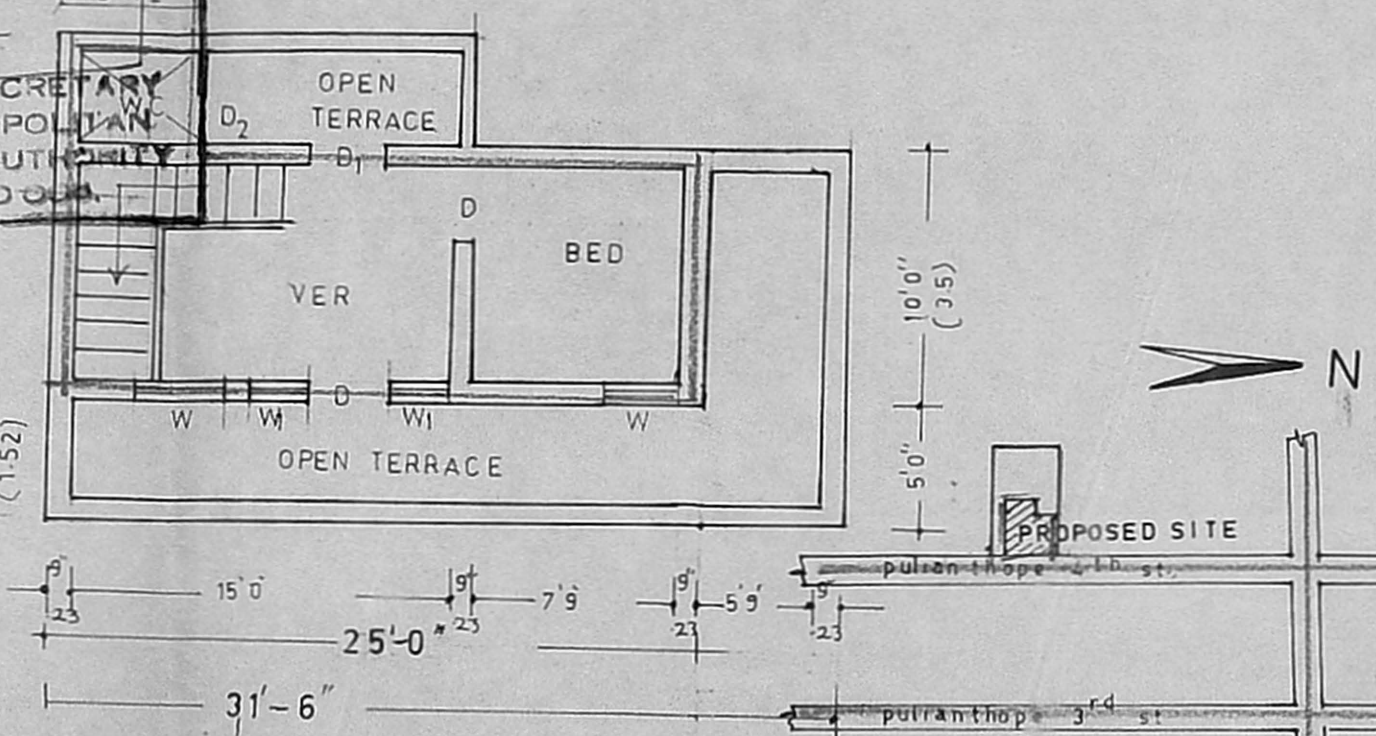

F. Floor Plan

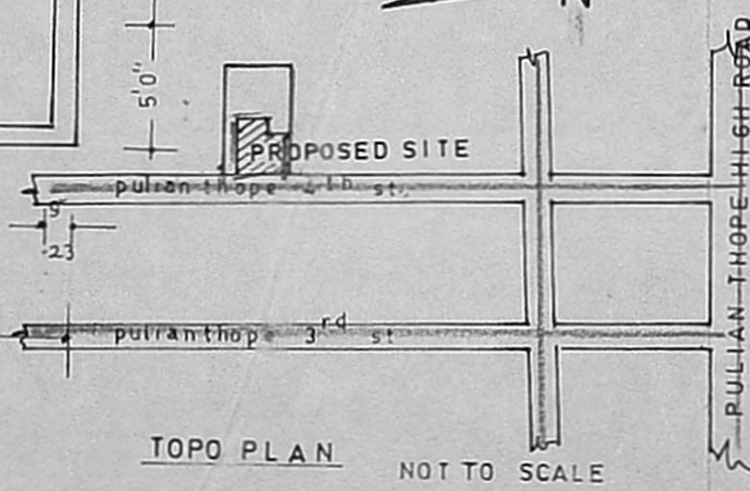

TOPO PLAN NOT TO SCALE

Owner

 ENR. K.R. JANAKIRAMAN, B.E.M.I.E., & M.T.P.
 Consultant Engineer Planner & Valuer
 Licensed Surveyor (No.515) Plumbing Lic. Engr.
 No: 68 & 78 Class-I, Corporation of Madras
 Metro Water Ambattur
 18, Lake View Road Kuttur, Madras-85
 (Phone: 418475)

Licensed Surveyor