


PLAN SHOWING THE PROPOSED
RESIDENTIAL BUILDING AT TS NO 70/2 PART
BLOCK NO 1 EKKATTUTHANGAL VILLAGE
DU. NO 146. SCALE: 1" = 8'-0"

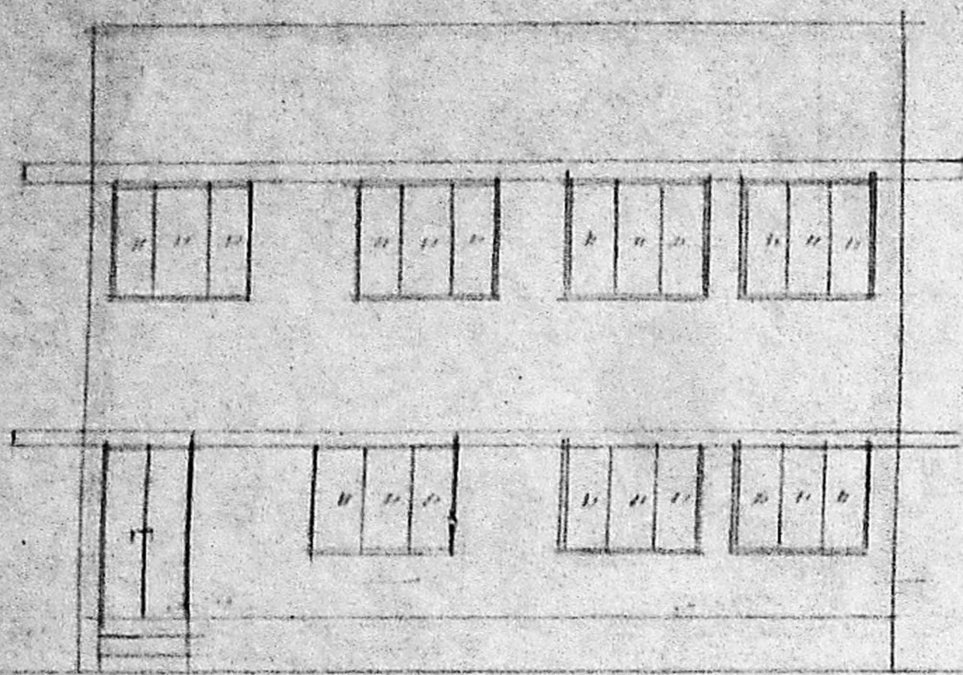

FRONT ELEVATION

SPECIFICATION:

Broken stone jelly concrete in cm 1:4:8 for foundation. stack brick work in cm 1:6 for foundation and superstructure. r.c.c. columns, beams, lintel, roof slab etc in cm 1:2:4 with centering and reinforcement. plastering with cm. 1:4 12mm-thick. colour washing two coats over a coat of white wash. painting two coats over a coat of primer. weathering course with flat tiles. mosaic flooring.


JOINERY:

D FLUSH DOOR 3'-3" x 7'-0" (0.91 x 2.12)
D1 - DO - 3'-0" x 7'-0" (0.91 x 2.12)
D2 - DO - 2'-6" x 6'-0" (0.75 x 1.82)
W GLAZED WINDOW 6'-0" x 4'-6" (1.82 x 1.35)
W1 - DO - 5'-0" x 4'-6" (1.52 x 1.35)
W2 - DO - 4'-0" x 4'-6" (1.22 x 1.35)
Y VENTILATOR 3'-0" x 2'-6" (0.91 x 0.75)




G.W GRILL WORK

PRO. WORK

ROAD ROUDDARY

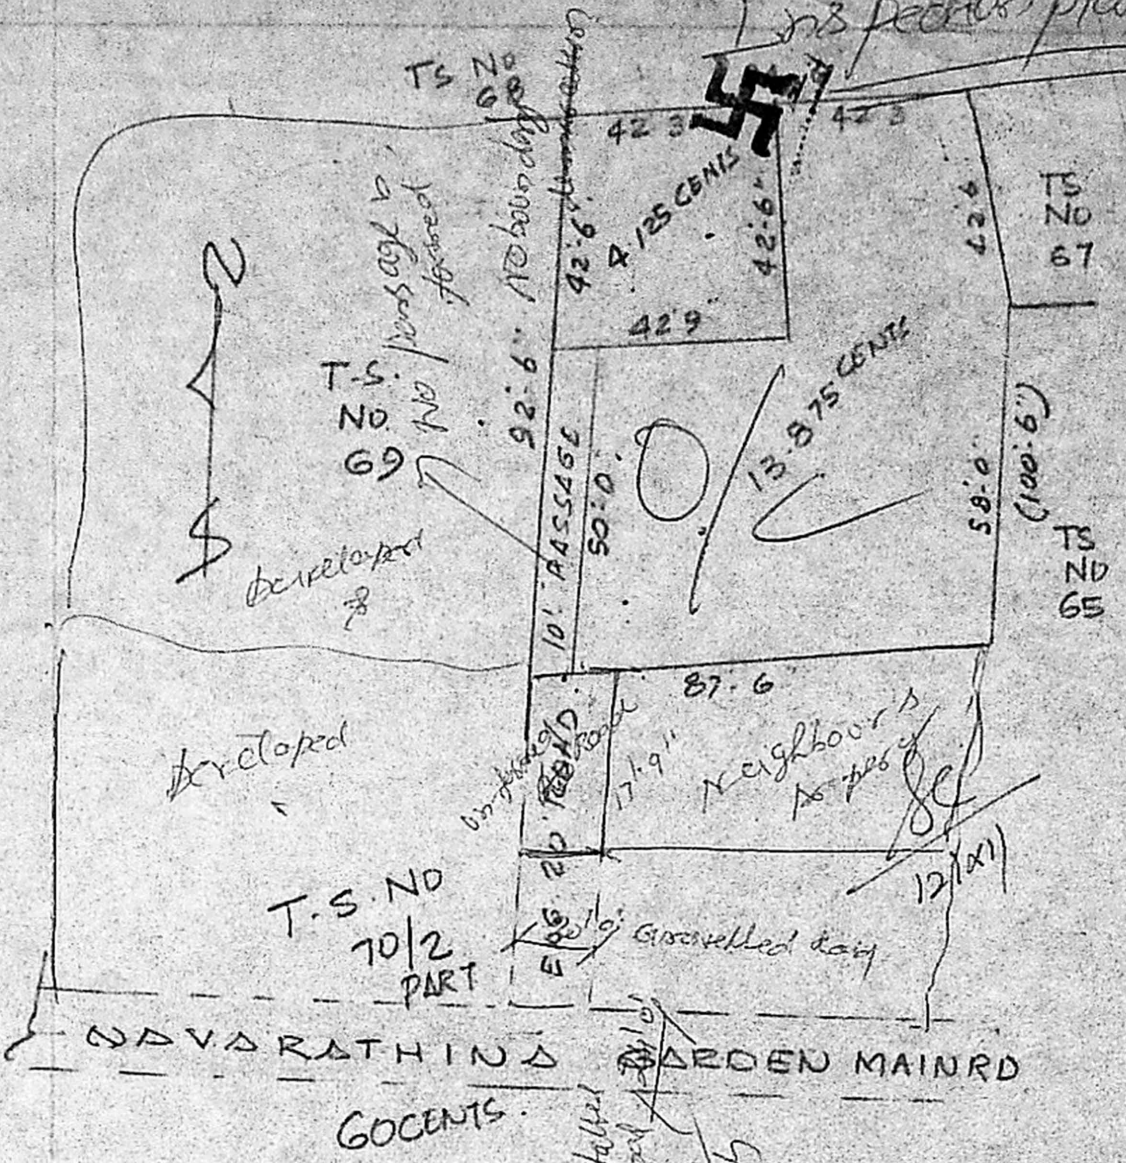


Planning Permit No. A 23448
APPROVED
SUBJECT TO THE CONDITIONS IN THIS OFFICE LETTER.
No. A 2746/93 Date 3.9.93
FOR MEMBER SECRETARY
MADRAS METROPOLITAN
DEVELOPMENT AUTHORITY
MADRAS-600 008-3

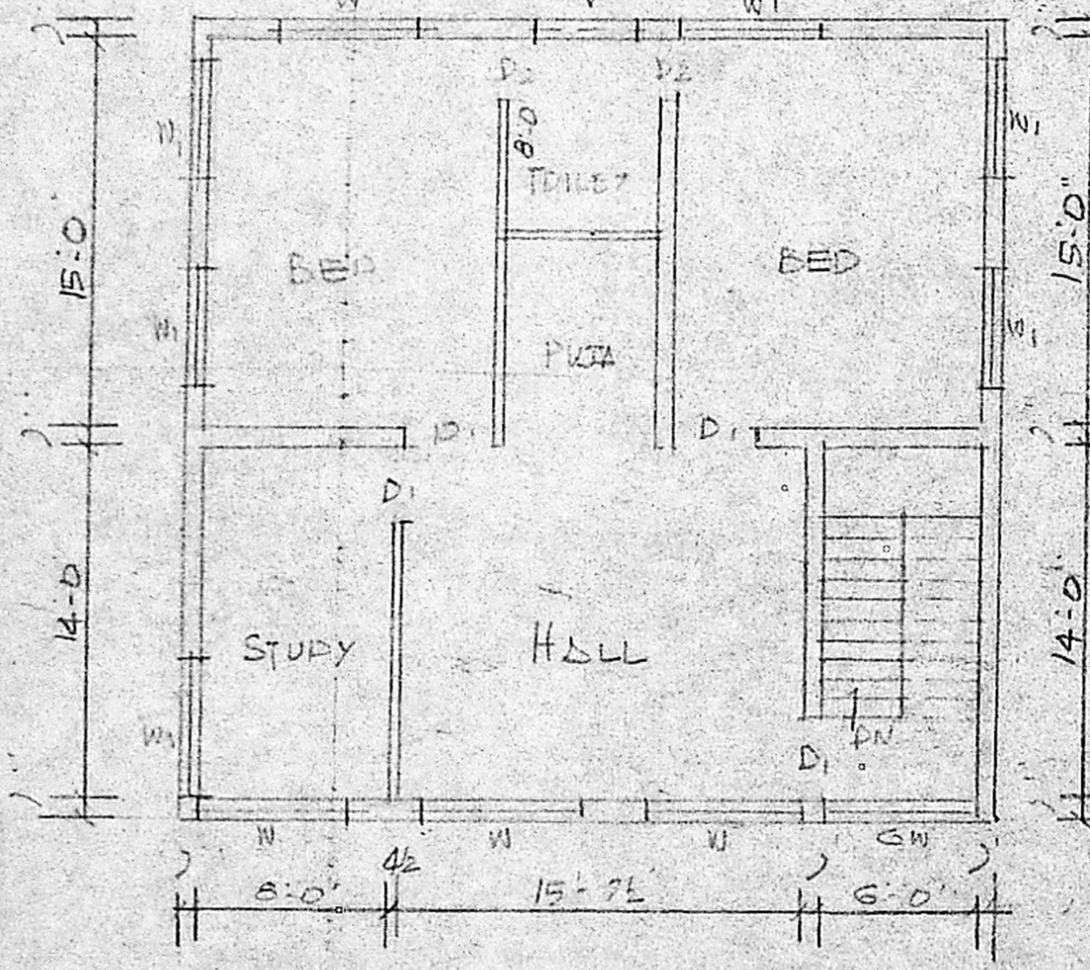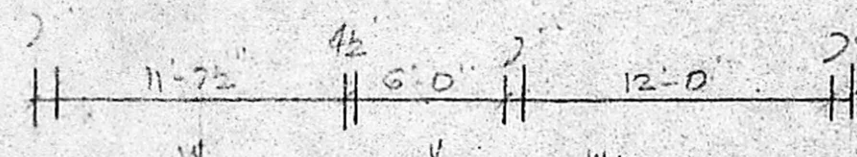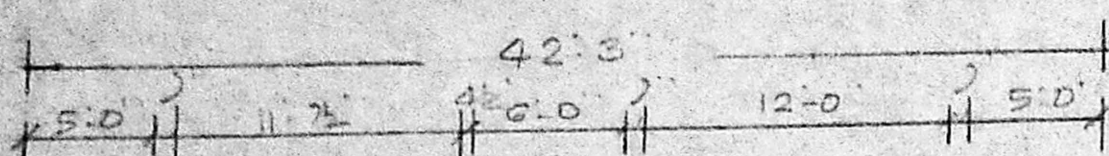



FIRST FLOOR

SCRUTINY

A1/21449/91

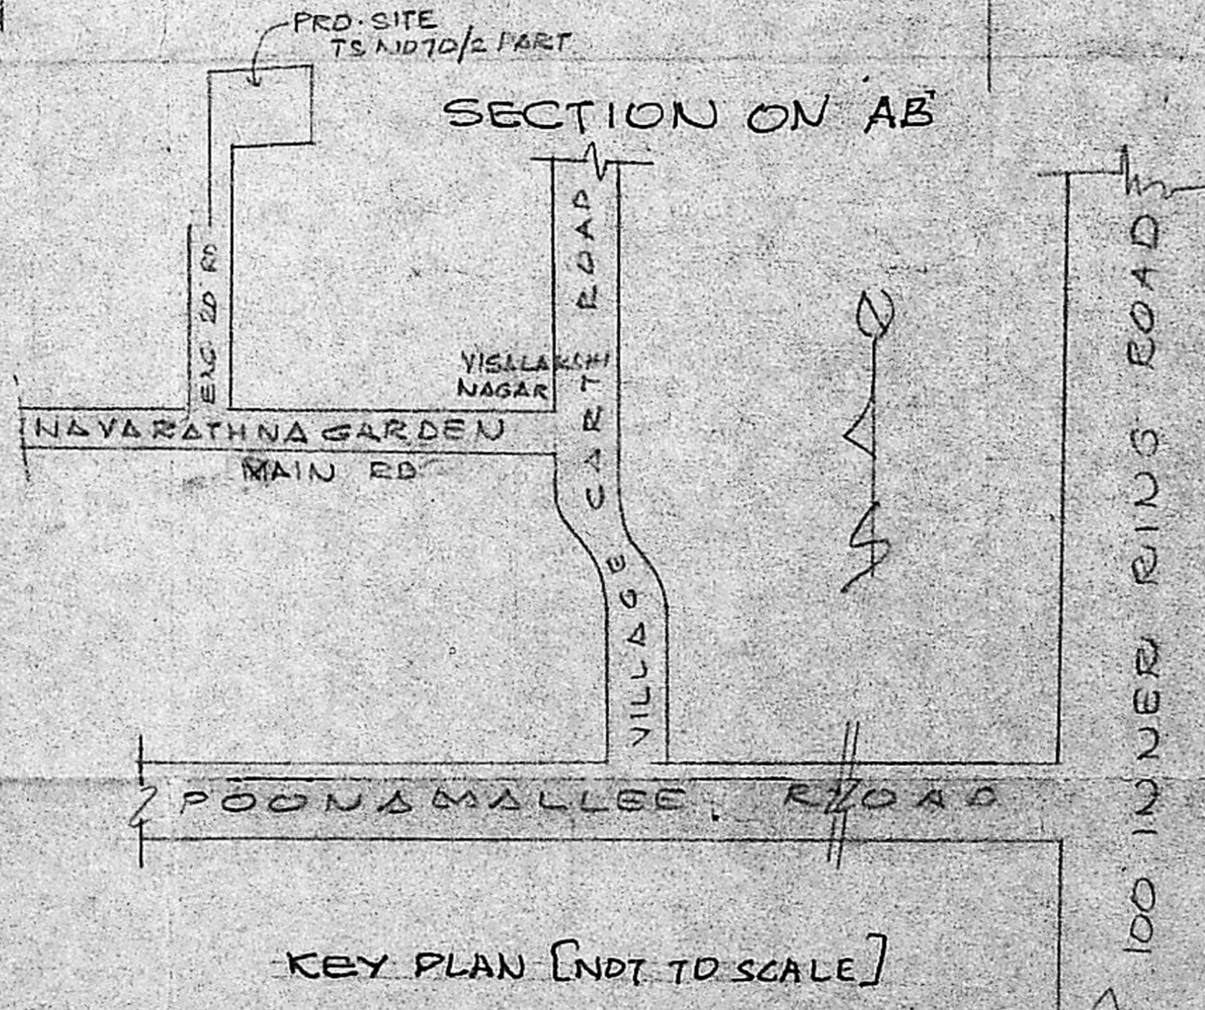

KEY PLAN (NOT TO SCALE)

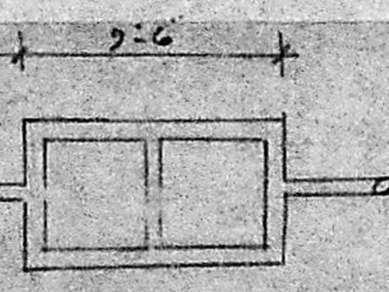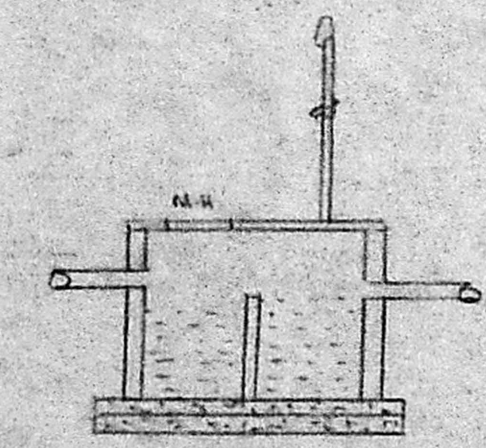

SEPTIC TANK DETAILS

GROUND FLOOR/SITE PLAN

B. S. Radhakrishnan
B. S. RADHAKRISHNAN
CONSULTING CIVIL ENGINEER
LICENSED SURVEYOR CLASS-I
CORPORATION OF MADRAS
REGD. No. 170
NO. 2, SIXTH STREET, T. N. C. NAGAR
LICENCED SURVEYOR