


ELEVATION

SECTION AB

PROPOSED BUILDING CONSTRUCTION
 AT DOOR NO: 1/A, DIVISION NO: 155, R.S. NO: 201/23.
 METTU STREET, CHINNA CHITRA KULAM ROAD, MADRAS
 SCALE 1" = 8' 0" (1:100)

Planning Permit No. A/15608/411/93
APPROVED
 SUBJECT TO THE CONDITIONS IN THIS OFFICE LETTER.
 No. A/13656/93 Date 04/03
 FOR MEMBER SECRETARY
 MADRAS METROPOLITAN
 DEVELOPMENT AUTHORITY
 MADRAS - 600 008

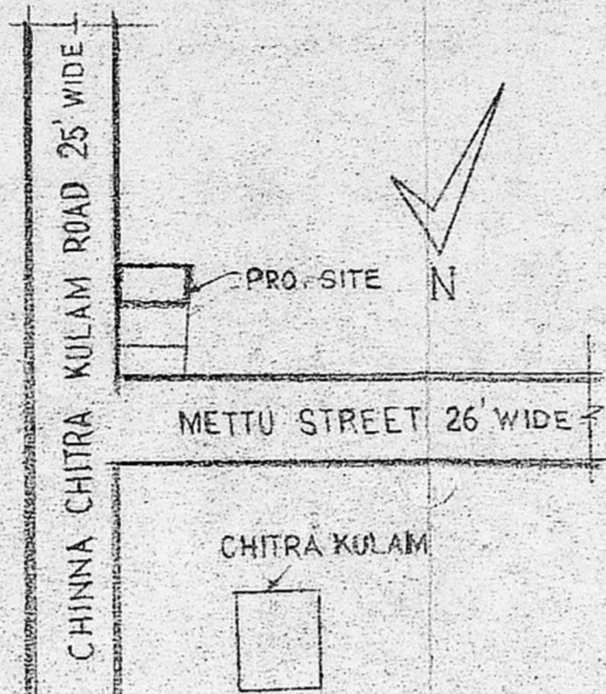


KEY PLAN (NOT TO SCALE)

JOINARIES

D ₁ - DOOR	3'-0" X 7'-0"	0.9 X 2.1
D ₂ - "	2'-6" X 7'-0"	0.75 X 2.1
W - WINDOW	6'-0" X 4'-6"	1.2 X 1.35
W ₁ - "	4'-0" X 4'-6"	1.2 X 1.35
V - VENTILATOR	4'-0" X 1'-6"	1.2 X 0.45
J - JALLY	5'-0" X 4'-6"	1.5 X 1.35

Security Plan
 29/1/93
 A/13656/93
 Mr. S. Rajeswara Charyulu
 03/03/93

Coverage:-
 P.S.I.:- 61.08-1
 96.0
 78.58 = 1.22
 Floor area:-
 96.0 m

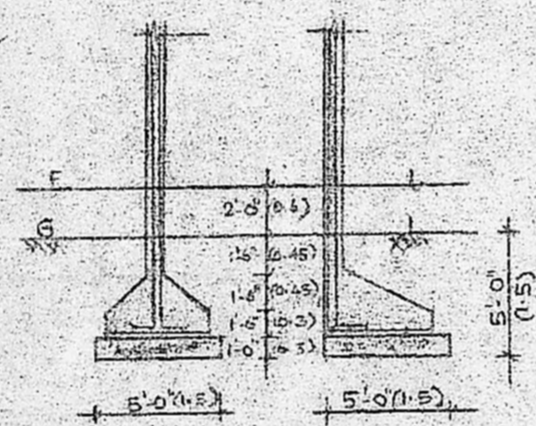


FOUNDATION DETAIL


Area for de.
 floor area = 96.0 m
 H.P. = 6.0 m
 102.0 m

AREA	S.F.T.	S.M
PLOT AREA	845.5	78.6
PLOT COVERAGE	63%	-
F.S.I	13	-
G. FLOOR	536	49.8
F. FLOOR	536	49.8
TOTAL	1072	99.6


PROPOSALS	●
ROADS	●
BOUNDARIES	●
EXISTINGS	○

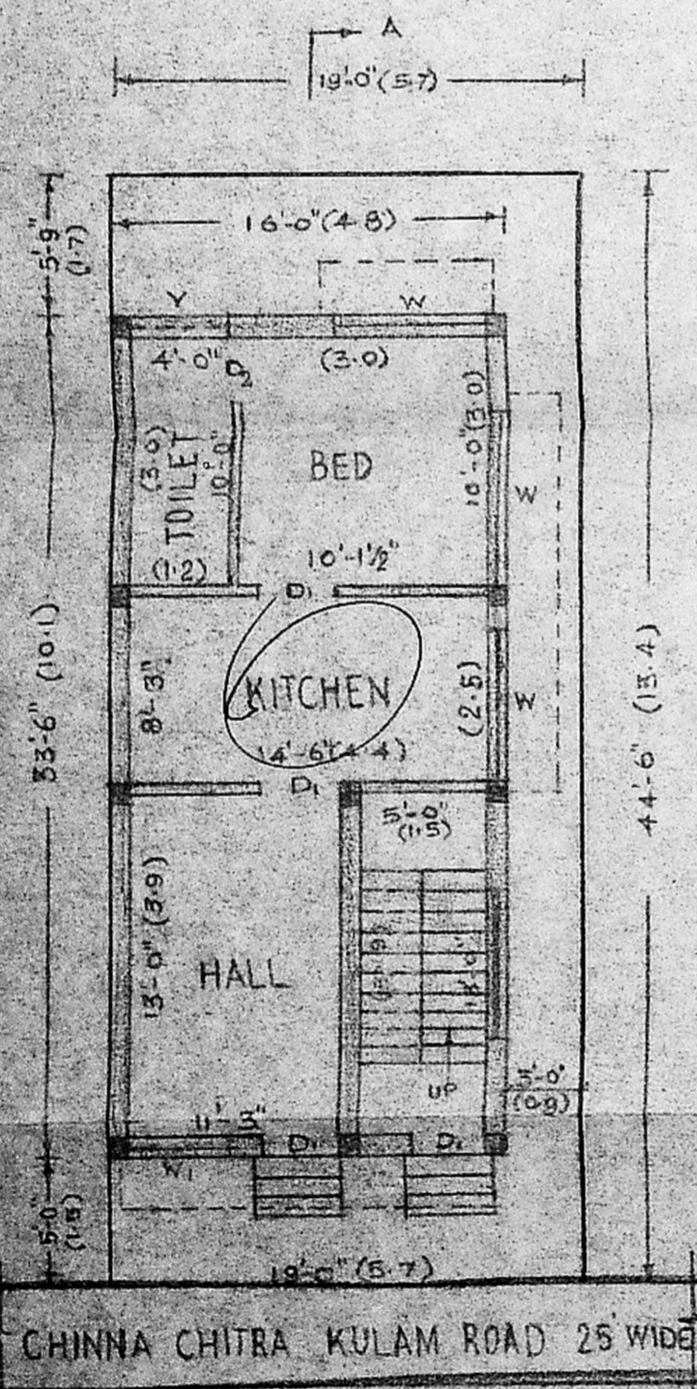


SITE PLAN/GROUND FLOOR PLAN

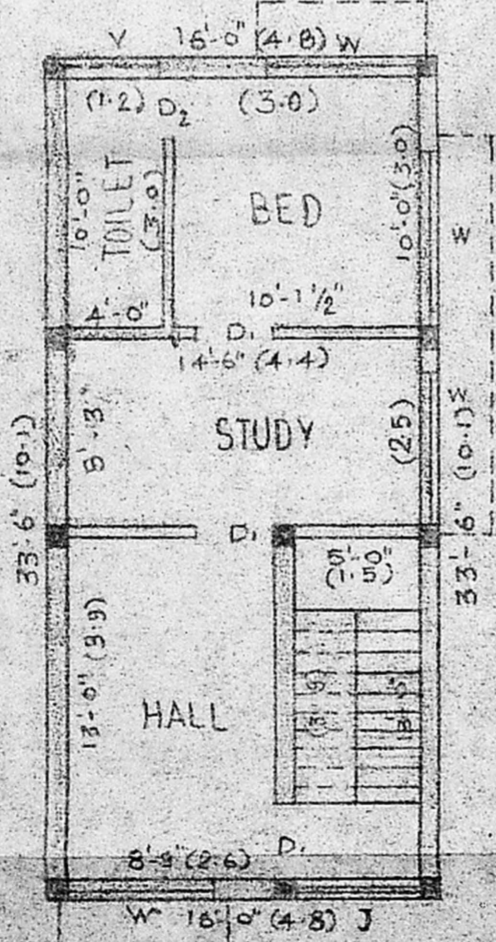

FIRST FLOOR PLAN

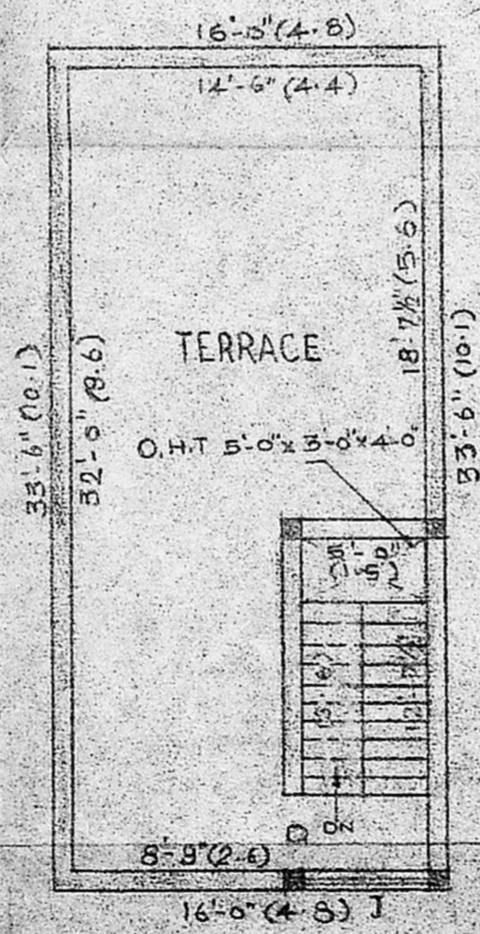

HEAD ROOM PLAN

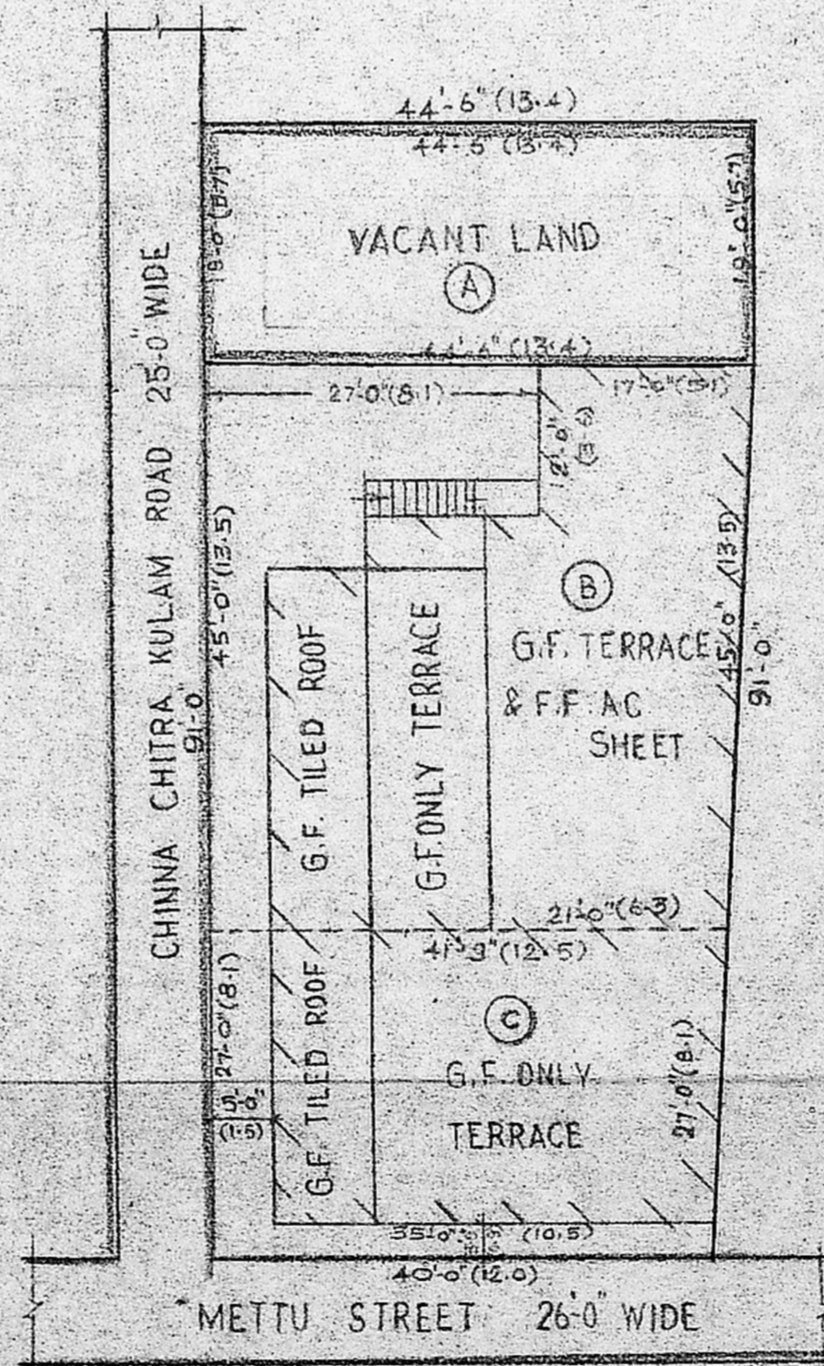

SUB-DIVISIONS SCALE 1" = 16' 0" (1:200)

M.S.R. Charyulu

Phone: 446886
M. S. RAJESWARA CHARYULU
 L.C.E., A.I.I.D., Grad. I. Struct. E.,
 Architect, Engineer & Contractor,
 Panel Valuer / Insurance Surveyor & Loss
 Assessor, Govt. of India
 Panel Engineer/H.R. C.E. Govt. of Tamilnadu,
 Licensed Surveyor Corporation of Madras
 Am. Star & Avadi Real Estate Promoter
 Ramaswamy St. Off. 19, Ramaswamy Rd
 T.Nagar, Madras-17 T.Nagar, Madras-17

OWNER: *J. Edward Inbanathan*
 (J. EDWARD INBANATHAN)
 POWER ATTORNEY OF MRS. R. RAMANI