




FRONT ELEVATION

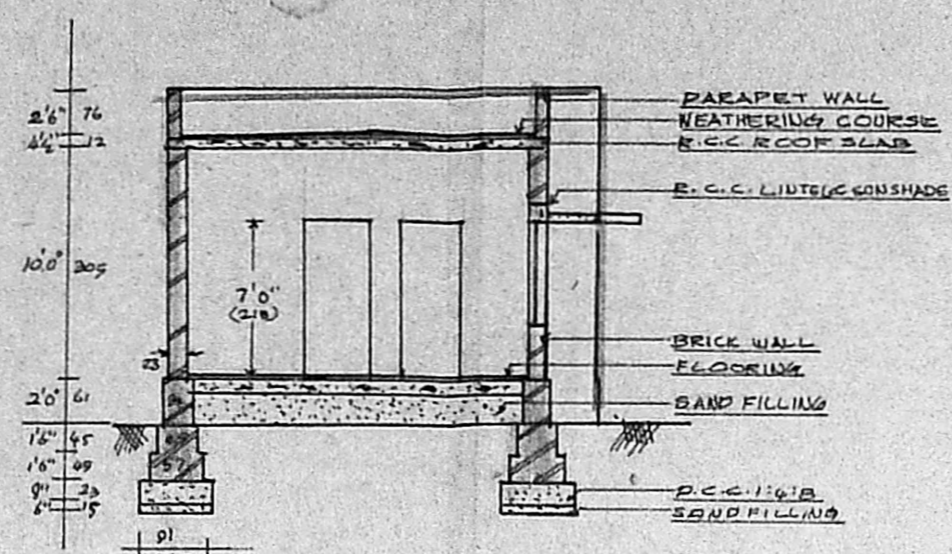

SECTION ON AA

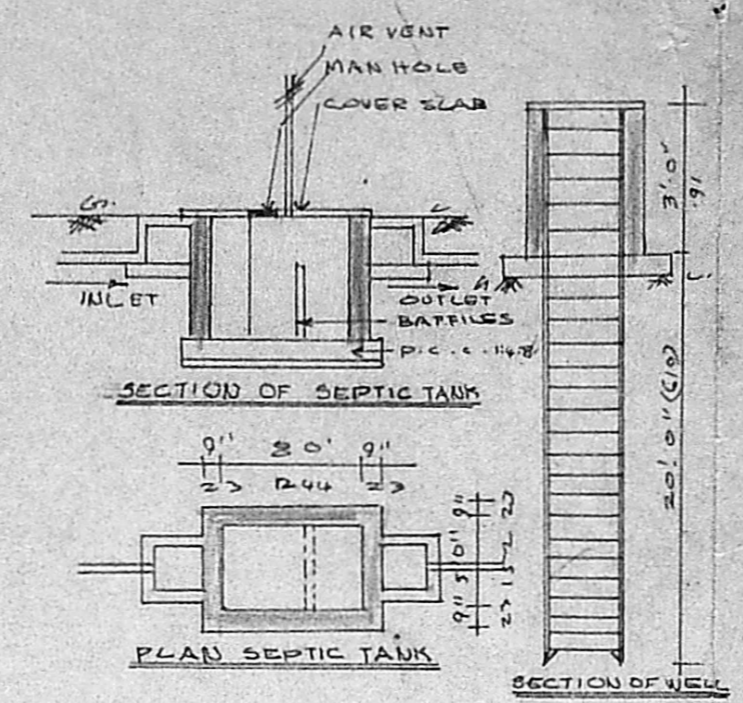


DETAILS OF WELL & SEPTIC TANK

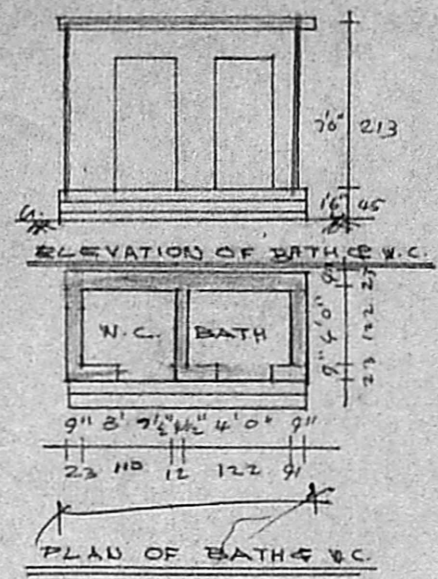


BATH & W.C.


A2/11834/93
SCRUTINY PL

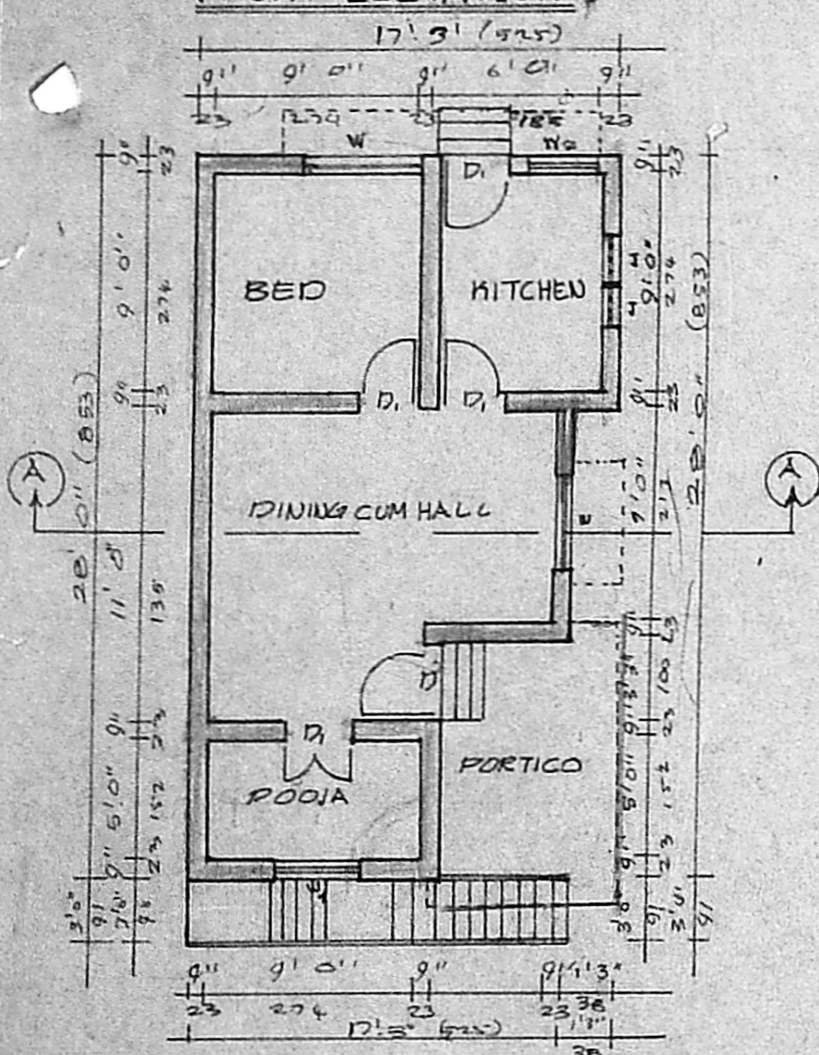

PLAN SCALE 1:100

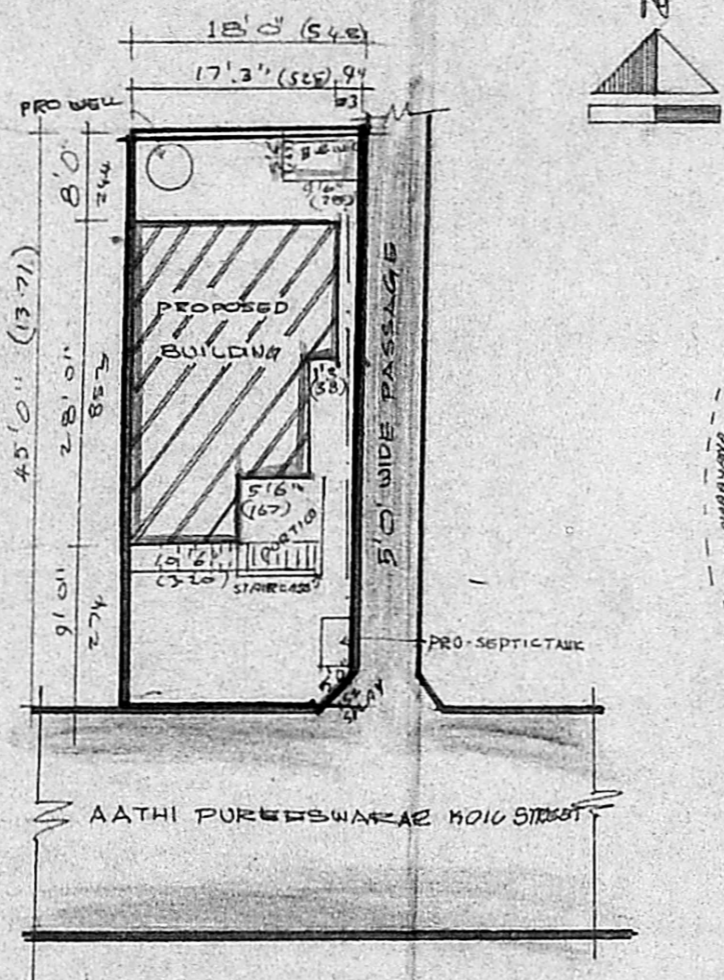

SITE PLAN SCALE 1:200

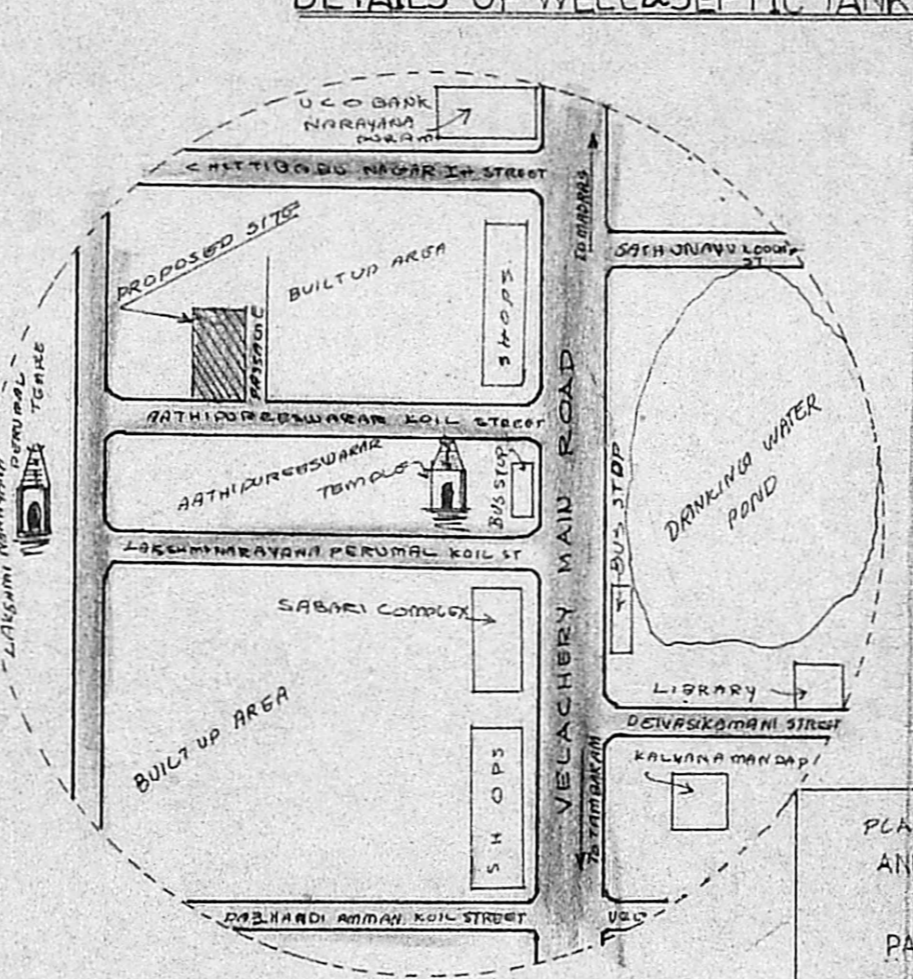

KEY PLAN NOT TO SCALE

Planning Permit No. A/15902/714/93

APPROVED

SUBJECT TO THE CONDITIONS IN THIS OFFICE LETTER.

No. A2/11834/93 Date: 10-12-93

o/c N.V. Mahalingam 12/10/93

FOR MEMBER SECRETARY
MADRAS METROPOLITAN
DEVELOPMENT AUTHORITY
MADRAS - 600 008.

PLAN SHOWING THE PROPOSED CONSTRUCTION OF A RESIDENTIAL BUILDING IN THE PLOT AT SURVEY NO 253/5 'VILLAGE NATHAM SITE' OF NO 119 PALLIKKARANAI VILLAGE SAIDAPET TALUK CHENGAI M.G.R. DISTRICT

COLOUR INDEX

PROPOSED	[Hatched Box]
ROADS	[Solid Grey Box]
SITE BOUNDARIES	[Thick Black Line]

AREA DETAILS

	SO. FT	M ²
PLOT EXTENT	810-00	75-27
PLINTH AREA	407-50	37-87
CARPET AREA	310-75	28-88
FLOOR SPACE INDEX	0.503	
PLOT COVERAGE	50.3%	

SCHEDULE OF JOINERIES

D	DOOR	3'3"X7'0"	100X213
D1	DOOR	3'0"X7'0"	91X213
D2	DOOR	2'6"X6'6"	76X198
W	WINDOW	5'0"X4'6"	152X137
W1	WINDOW	4'0"X4'6"	122X137
W2	WINDOW	2'0"X3'0"	61X91
V	VENTILATOR	2'0"X2'6"	61X76

Msgr. Senguttuvan DCF.
Consulting Engineer & Licensed Surveyor
TAMBARAM MUNICIPALITY
RAJ DESIGNS
151/F, VELACHERY MAIN ROAD,
PALLIKKARANAI 601 302.

LICENSED SURVEYOR