



ELEVATION

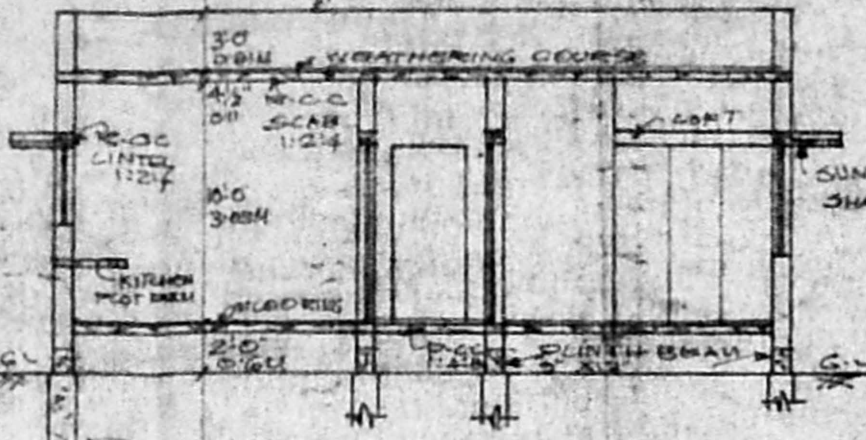


SECTION ON AB

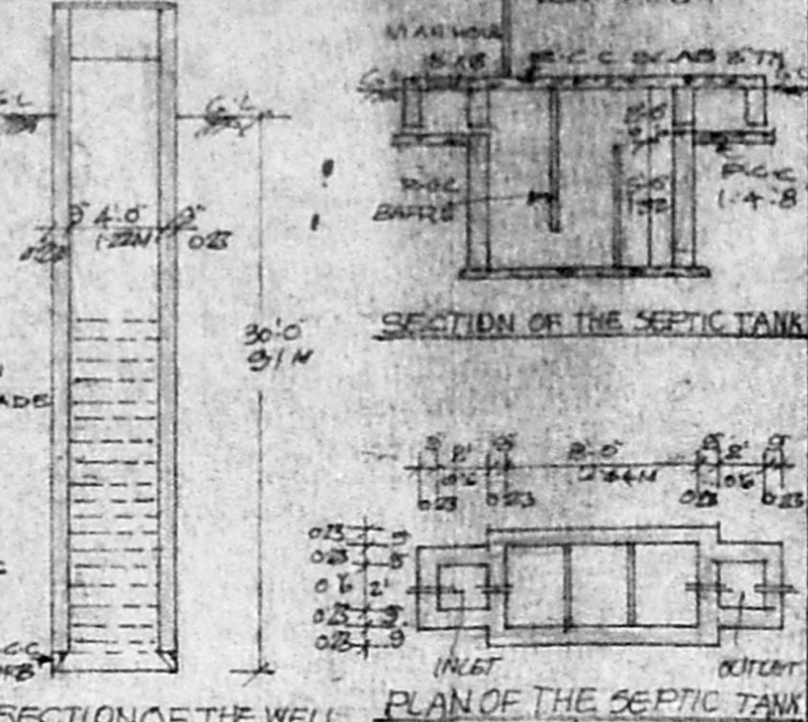


SECTION OF THE WELL


PLAN OF THE SEPTIC TANK

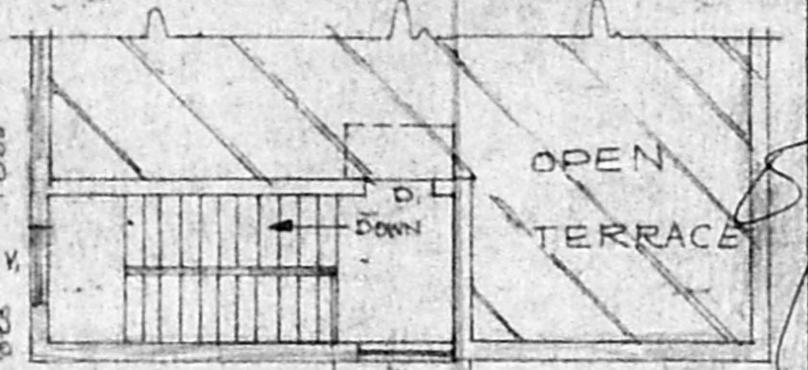

TERRACE FLOOR PLAN

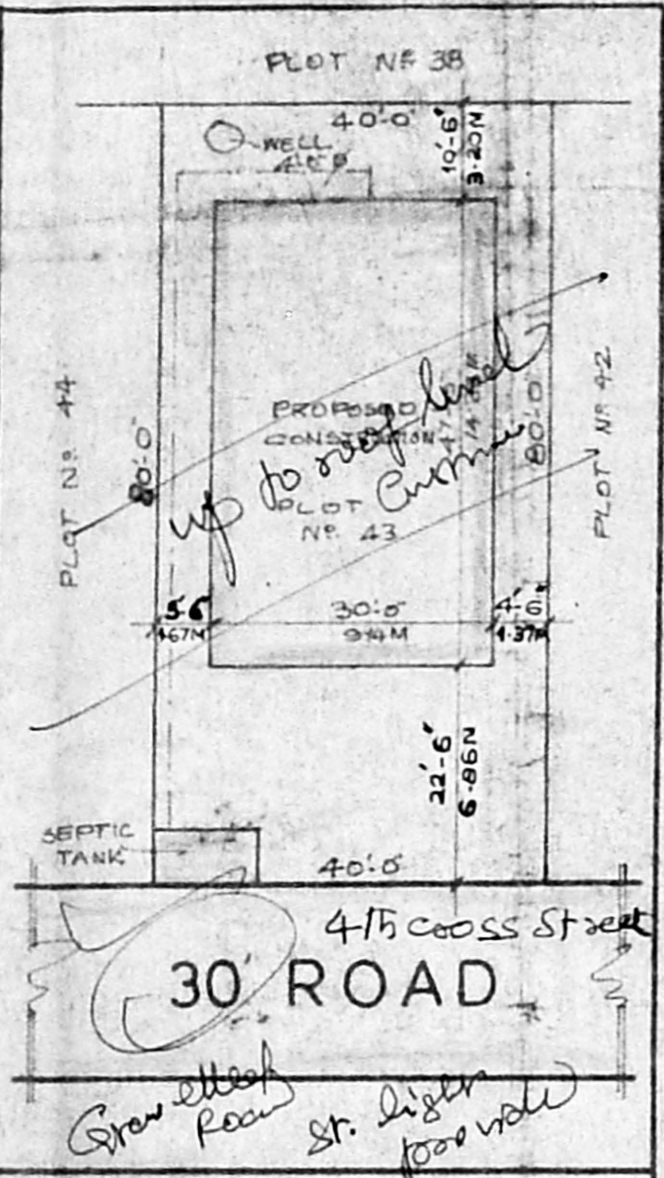

SITE PLAN (SCALE 1"=20'-0")

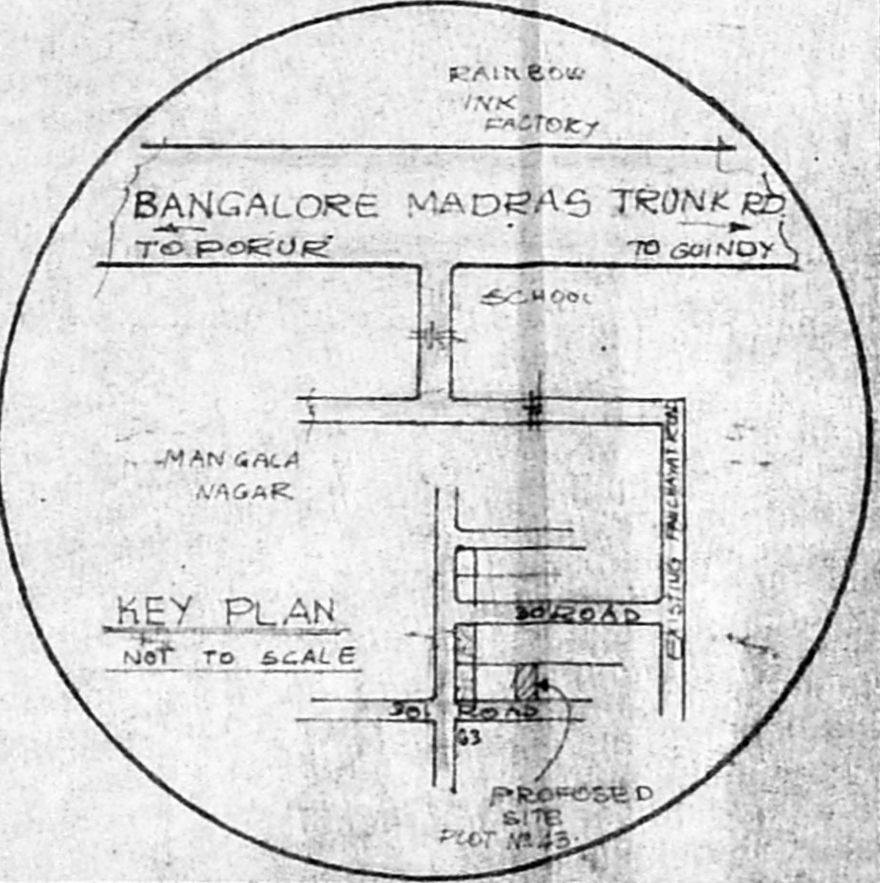

KEY PLAN NOT TO SCALE

A/15766/569/93  
 Planning Permit No.  
**APPROVED**  
 SUBJECT TO THE CONDITIONS IN THIS OFFICE LETTER.  
 No. 92/13358/93 Date 7/93  
 N.V. K. [Signature]  
 FOR MEMBER SECRETARY  
 MADRAS METROPOLITAN  
 DEVELOPMENT AUTHORITY  
 MADRAS-600 005.

REFERENCE

D	DOOR	4'0" X 7'-0"	1219 X 2133
D1	DOOR	4'0" X 7'-0"	1219 X 2133
D2	DOOR	4'0" X 7'-0"	1219 X 2133
W	WINDOW	6'-0" X 4'-0"	1829 X 1220
W1	WINDOW	4'-0" X 4'-0"	1219 X 1220
W2	WINDOW	6'-0" X 3'-0"	1829 X 914
V	VENTILATOR	6'-0" X 6'-0"	1829 X 1829
V1	VENTILATOR	3'-0" X 7'-0"	914 X 2133

COLOUR INDEX

PROPOSED CONSTRUCTION	[Color Box]
ROAD	[Color Box]
SITE BOUNDARY	[Color Box]

SPECIFICATION

FOUNDATION: R.C.C. PILE FOUNDATION, 10'-0" DEPTH 12" DIA.  
 BRICK WORK WITH CM 1:6  
 ALL R.C.C. WORK IN MIX 1:2:4  
 PLASTERING 1/2" TH WITH CM 1:4  
 MOSAIC TILE FLOORING  
 WEATHERING COURSE LONG LAYER OF FLAT TILES WITH CM 1:6 MIXED WITH WASTE OIL OVER A BED OF BRICK JELLY & PURE LIME 3" TH.

SCRUTINISED IN  
 REF. NO. P.P.O./391/92  
 Jr. Asst. [Signature]  
 Part-I: AREA 3260 SQFT 207.84M<sup>2</sup>  
 Part-II: AREA 1460 SQFT 131.04M<sup>2</sup>  
 M. [Signature]  
 Planning Officer, Executive Officer.

OWNER

R. Mohan Rao, D.C.E.  
 LICE. SURVEYOR  
 Corps. [Signature]  
 AMBAT. [Signature]  
 MANDU. [Signature]  
 C. [Signature]  
 Madhav Road,  
 MADRAS-600 017

GROUND FLOOR PLAN

PLAN SHOWING THE CONSTRUCTION IN PLOT NO. 43, S. NO. 260/1A1 PORUR VILLAGE, SAIDAPET TALUK, CHINGLEPUT DISTRICT. (GANESH NAGAR)

(SCALE 1"=8'-0")