



PLAN SHOWING THE PROPOSED BUILDING AT DOOR
 NO 22 KOYA ARUNAGIRI 1ST STREET MIRSAHIBPET ROYAPETTAH
 MADRAS 600 014 O S NO 933 R S NO
 1322/12(PART) BLOCK NO 28
 DIVISION NO

A2 20955/93
 SCRUTINY PL


Planning Permit No. A 16097/909/93
APPROVED
 SUBJECT TO THE CONDITIONS IN
 THIS OFFICE LETTER.
 No. A2 20955/93 Date 12.93
 N.V. Mahalingam
 21/11/93
 FOR MEMBER SECRETARY
 MADRAS METROPOLITAN
 DEVELOPMENT AUTHORITY
 MADRAS 600 008.

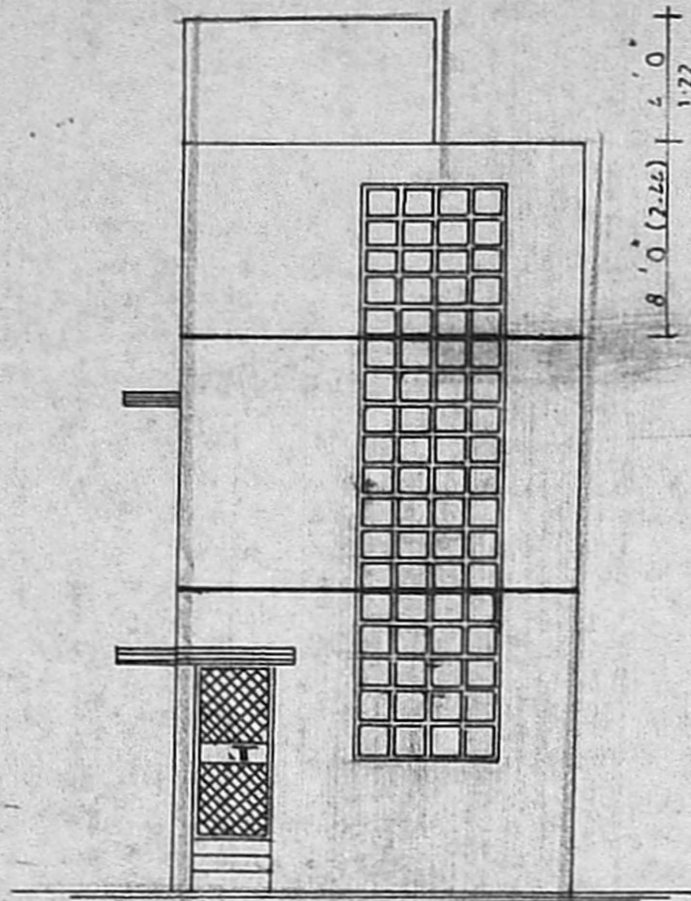

FRONT ELEVATION

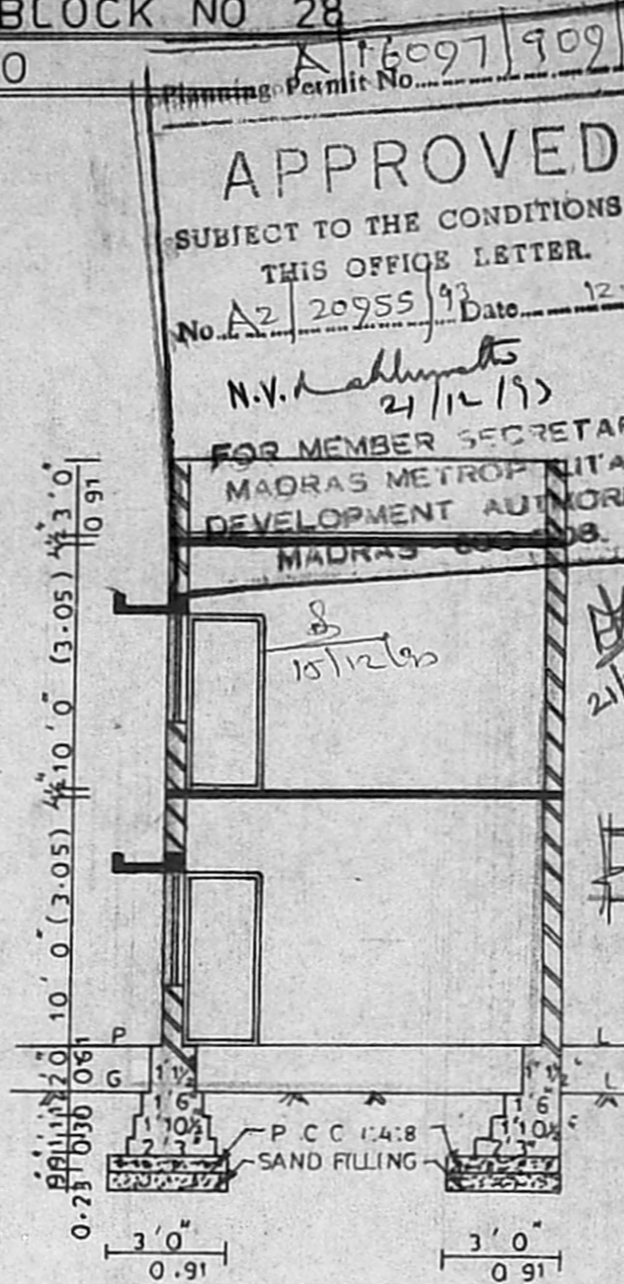


SECTION ON A B

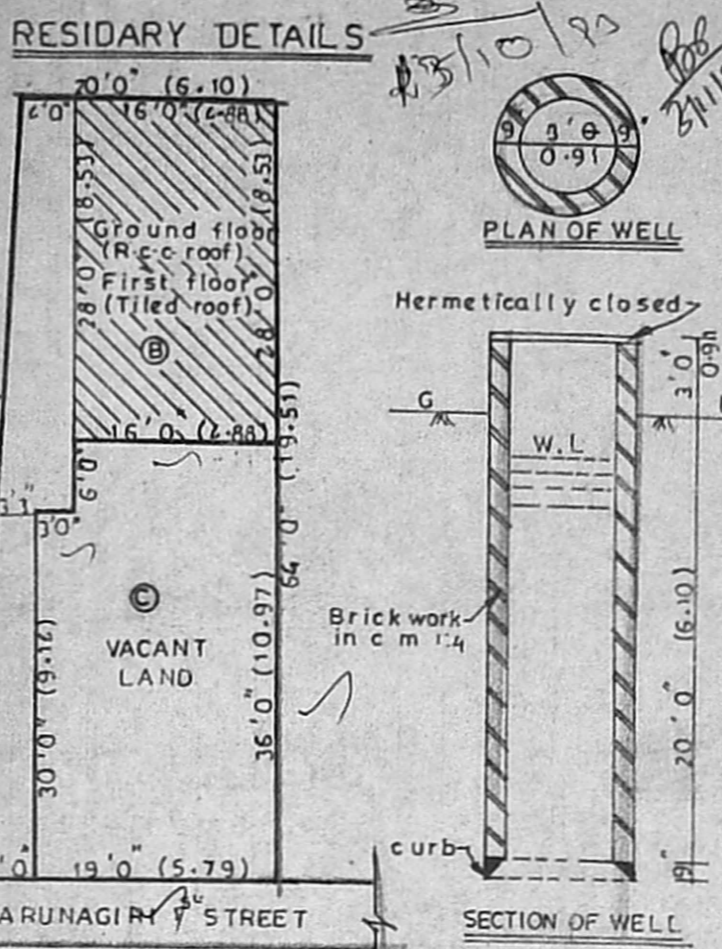

AREA DETAILS

S NO	SCHEDULE	PLOT AREA IN Sq.Ft	GROUND FLOOR IN Sq.Ft	FIRST FLOOR IN Sq.Ft	PLOT COVERAGE	F.S.I
1	B	742.00	448.00 (R.C.C. roof)	448.00 (tiled roof)	60%	1.2
2	C	666.00	VACANT	-	-	-
TOTAL EXTENT		1408.00				

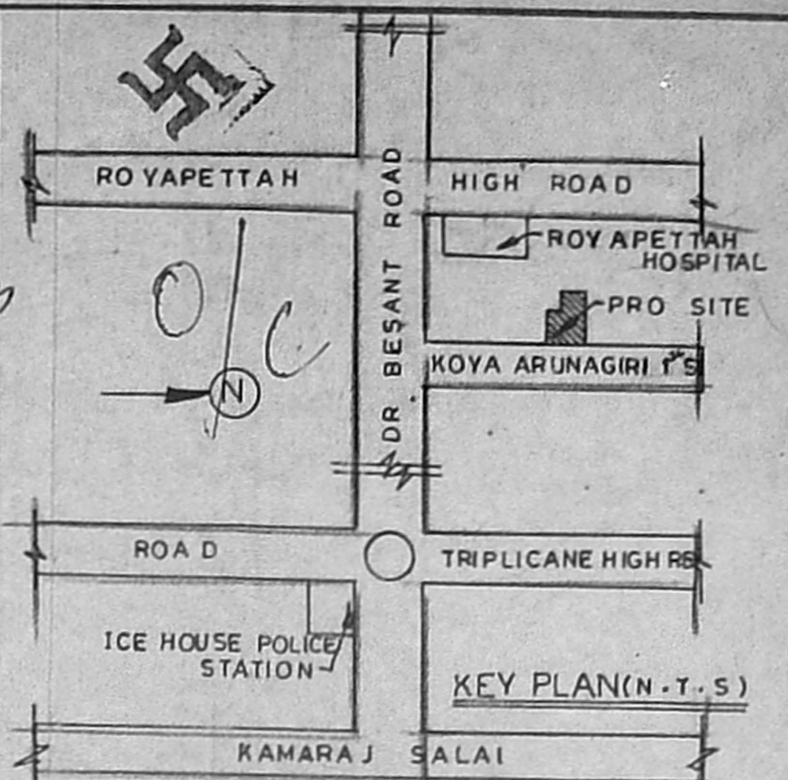

SPECIFICATIONS

- FOUNDATION IN P.C.C. 1:2:8
- BRICK WORK ARE IN C.M. 1:2:4
- R.C.C ARE IN C.CONC. 1:2:4
- PLASTERING WITH C.M. 1:2:4
- WEATHERING COURSE WITH TWO LAYERS OF TILES

REFERENCES

SYMBOL	DESCRIPTION	SIZE
GG	GRILL GATE	3' 3" X 7' 0"
D	DOOR	3' 3" X 7' 0"
D ₁	"	3' 0" X 7' 0"
D ₂	"	2' 6" X 7' 0"
W	WINDOW	6' 0" X 4' 6"
W ₁	"	5' 0" X 4' 6"
W ₂	"	4' 0" X 4' 6"
V	VENTILATOR	3' 0" X 2' 0"
J	JALLY	6' 0" X 2' 0"

AREA DETAILS

PLOT AREA - 666.00 Sq.Ft
 GROUND FLOOR - 392.00 Sq.Ft
 FIRST FLOOR - 392.00 Sq.Ft
 HEAD ROOM - 122.50 Sq.Ft
 PLOT COVERAGE - 58.8%
 F.S.I - 1.35

COLOUR INDEX

PROPOSED - [Symbol] ROAD - [Symbol]
 BOUNDARY - [Symbol]


SCALE 1" = 8' 0"

V.P. Sankaranarayanan
 OWNER'S SIGNATURE


S. Kumaravel
 S. Kumaravel, D.C.E.

Consulting Civil Engineer & Contractor
 Class-II Licensed Surveyor (15)
 CORPORATION OF MADRAS
 NO. 4/60, KANNADASAN NAGAR
 MADRAS-600 051.


LICENSED SURVEYOR
 SREE RAGHAVENDRA CONSULTANTS
 CONSULTING CIVIL ENGINEER & CONTRACTOR
 4/60 KAVIARASU KANNADASAN NAGAR
 MADRAS 600 051

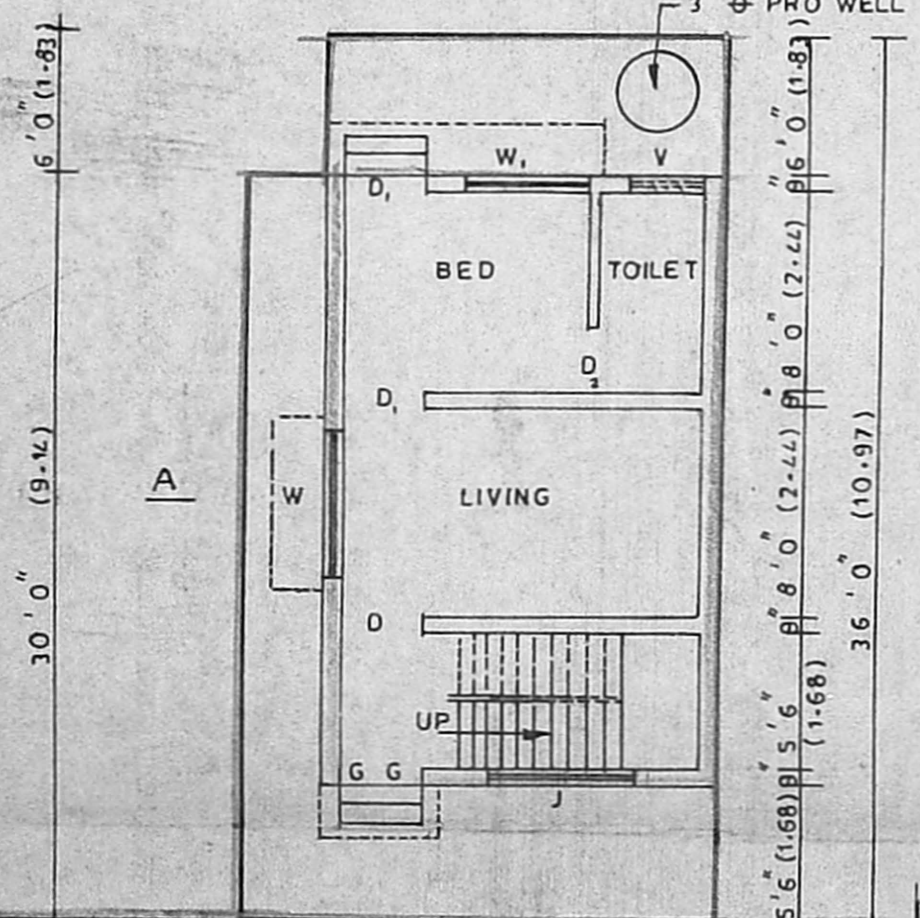

SITE CUM GROUND FLOOR PLAN

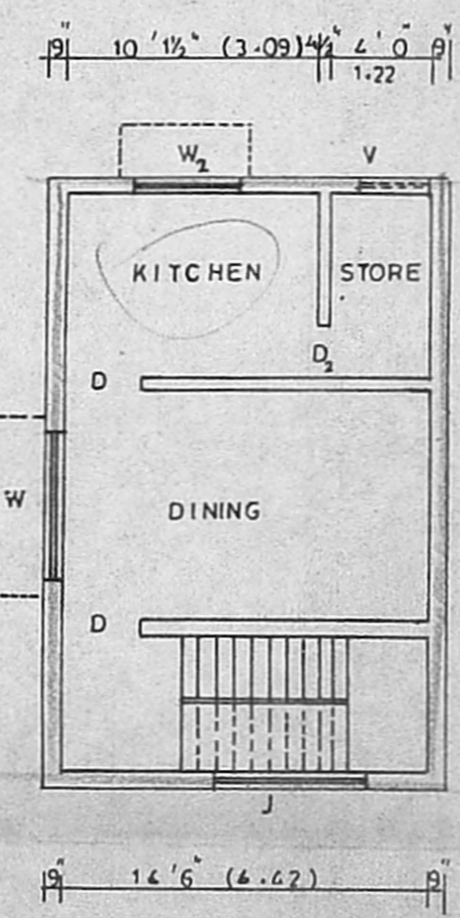

FIRST FLOOR PLAN

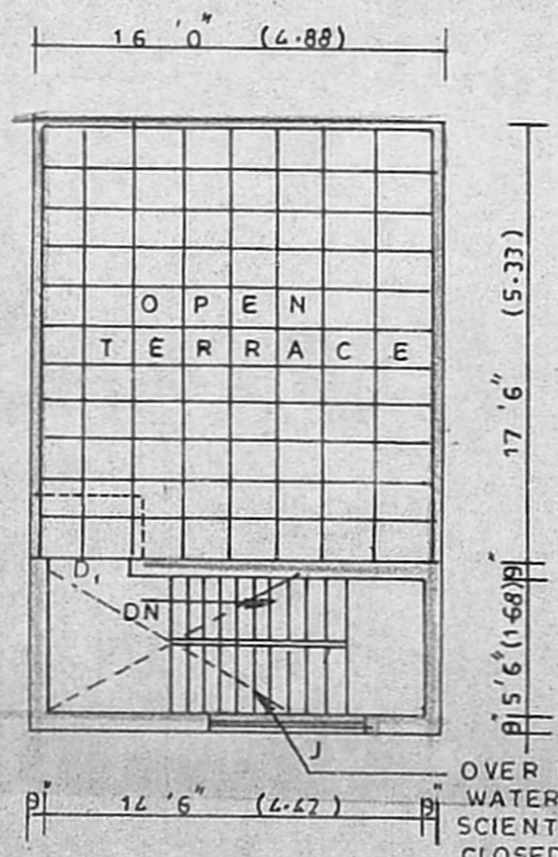

OPEN TERRACE PLAN

OVER HEAD WATER TANK
 SCIENTIFICALLY CLOSED SIZE
 10' 0" X 5' 6" X 6' 0"