




① SCRUTINY Plan
S.No 73/1C
25/10/93
8/11/93

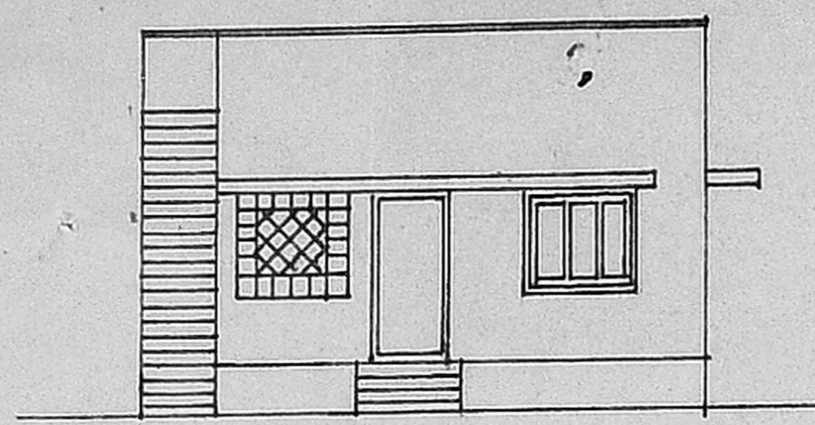

ELEVATION

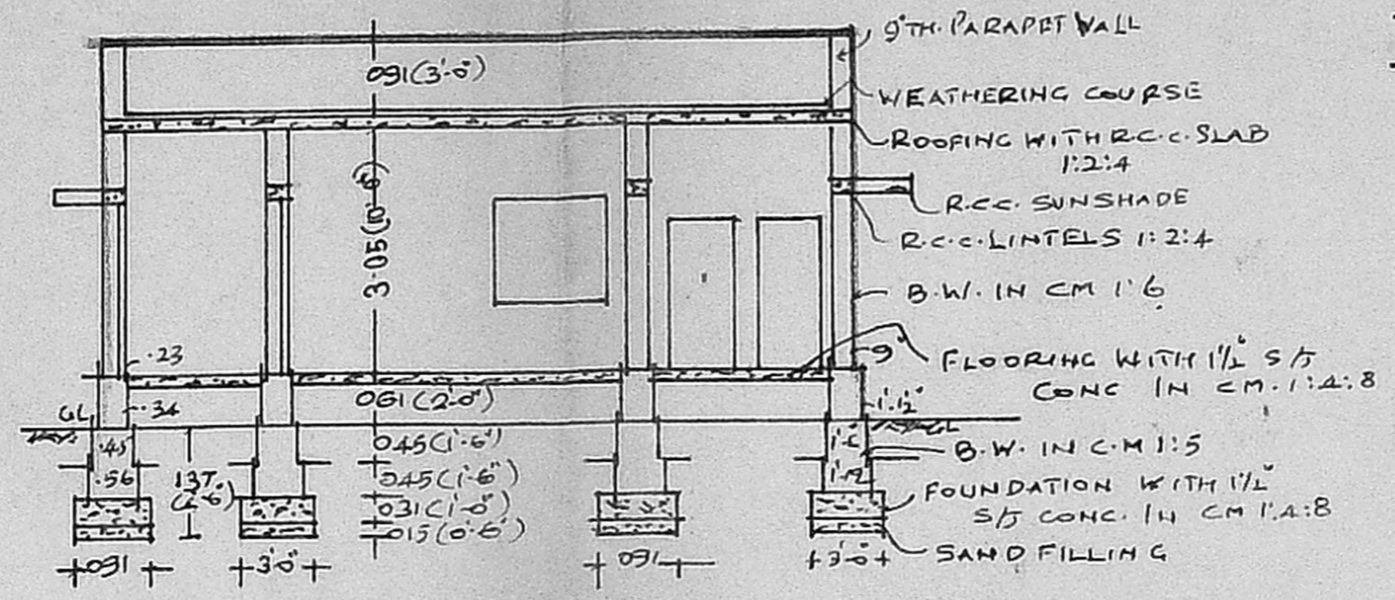


CROSS SECTION ON AB

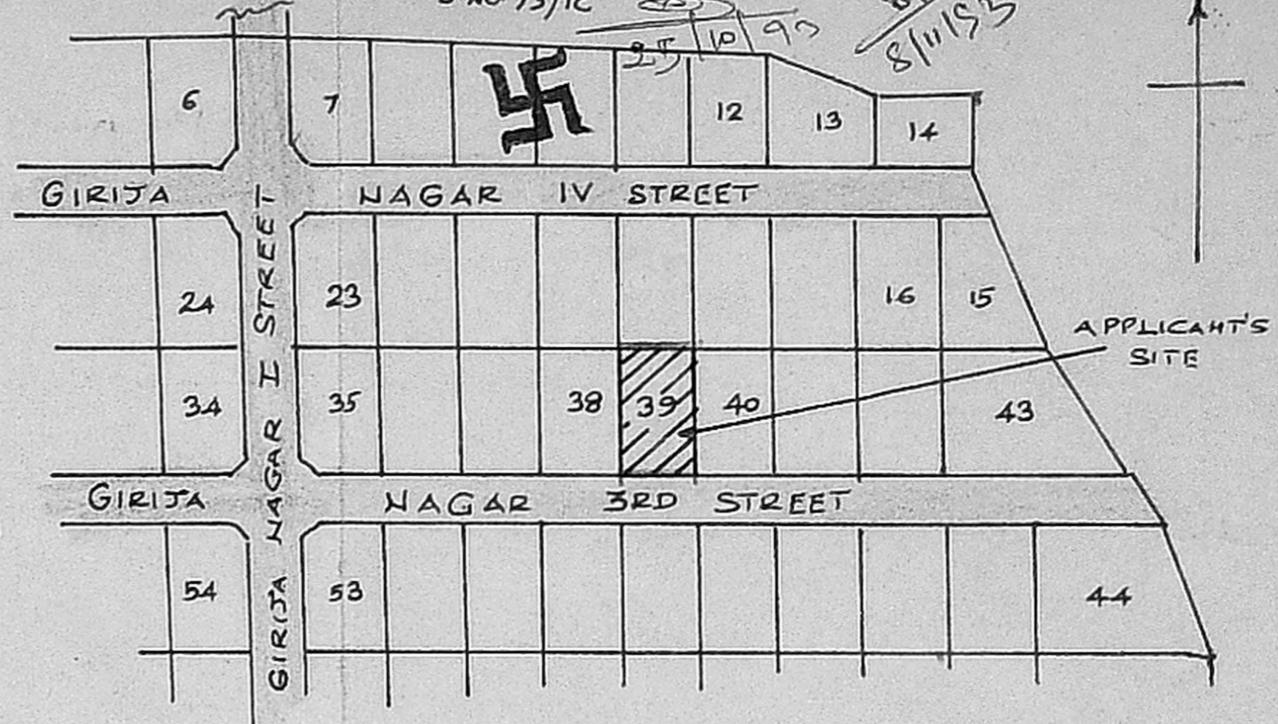


KEY PLAN - NOT TO SCALE


Planning Permit No. A 16243/125/94
APPROVED
SUBJECT TO THE CONDITIONS IN THIS OFFICE LETTER.
No. 21181/93 Date 25.5/94
FOR MEMB. SECRETARY
VMADRAS METROPOLITAN
DEVELOPMENT AUTHORITY
MADRAS - 600 008.

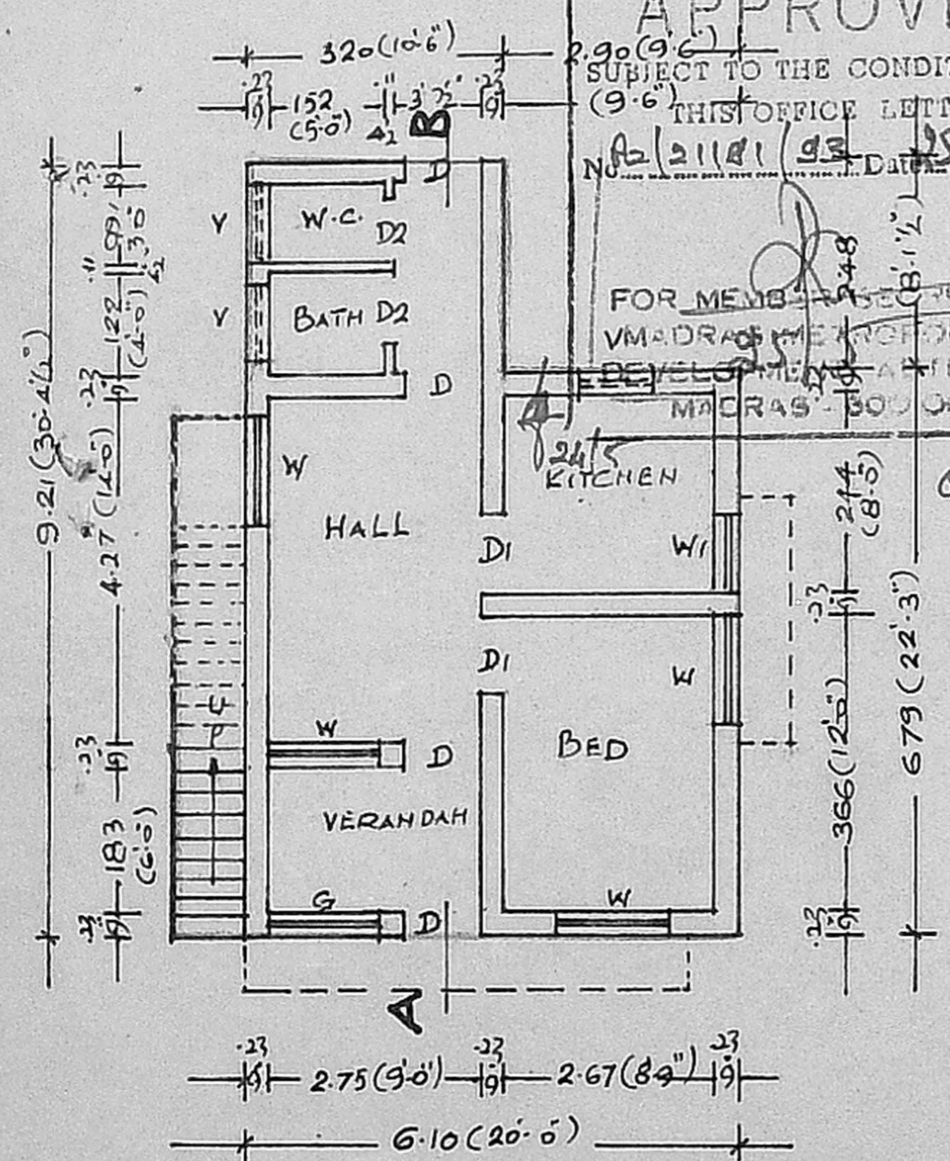

PLAN

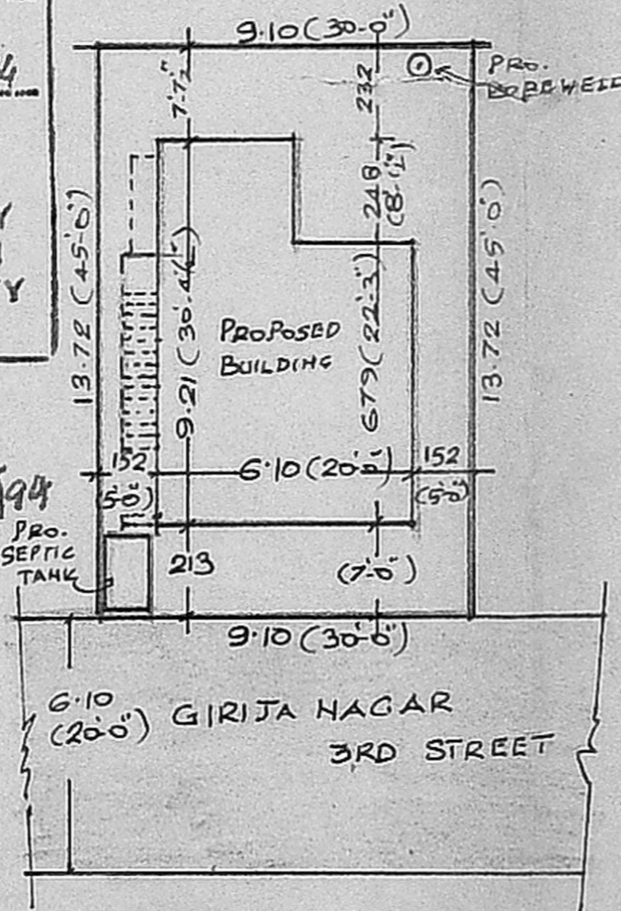

SITE PLAN
SCALE: 1" = 16'

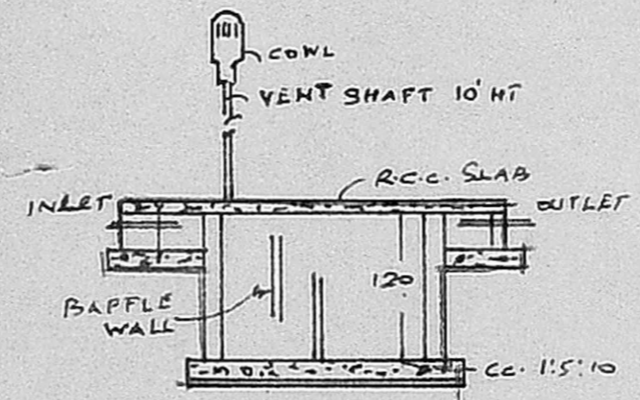

SECTION OF SEPTIC TANK

$$GIF = 20' \times 30' \times \frac{1}{2} = 607.40 \text{ sqft}$$

$$(-) 9'-6" \times 8' \frac{1}{2} = 77.18 "$$

$$\hline 530.22 \text{ sqft}$$

$$\text{or } 49.27 \text{ m}^2$$

$$FSI = \frac{49.27}{125.41} = 0.39, \text{ Coverage} = \frac{49.27}{125.41} \times 100 = 39\%$$

SCHEDULE OF JOINERIES		
D	DOOR	1.00 x 2.13
DI	DOOR	0.91 x 2.13
D2	DOOR	0.76 x 1.98
W	WINDOW	1.37 x 1.22
WI	WINDOW	0.91 x 1.22
G	GRILL	1.37 x 1.22
V	VENTILATOR	0.91 x 0.61
STAIRCASE: TREAD: 0.25 WIDTH: 0.91 RISE: 0.17		

PLOT AREA ... 125.42 m² PRO. BUILDING ... 49.27 COVERAGE: 39%
F.S.I: 0.39

PLAN SHOWING THE PROPOSED RESIDENTIAL BUILDING IN PLOT NO. 39 R.S.No. 72/2 OF ERNAVUR VILLAGE AT GIRIJA NAGAR 3RD STREET, ERNAVUR
SCALE: [1" = 8'] 1:100

S. MURALI.
Licensed Surveyor.
Thiruvottiyur Municipality,
6-D Amagarden Ist St.,
Thiruvottiyur, Madras-19

OWNER: M. GANESAN

- SITE BOUNDARY
- ROADS
- PROPOSALS