



A/15839/642/93

Planning Permit No. **APPROVED**
 SUBJECT TO THE CONDITIONS IN THIS OFFICE LETTER.
 No. **43/1033/93** Date **8/2/93**
 N.V. Jayalakshmi
 FOR MEMBER SECRETARY
 MADRAS METROPOLITAN
 DEVELOPMENT AUTHORITY
 MADRAS - 600 008

FRONT ELEVATION

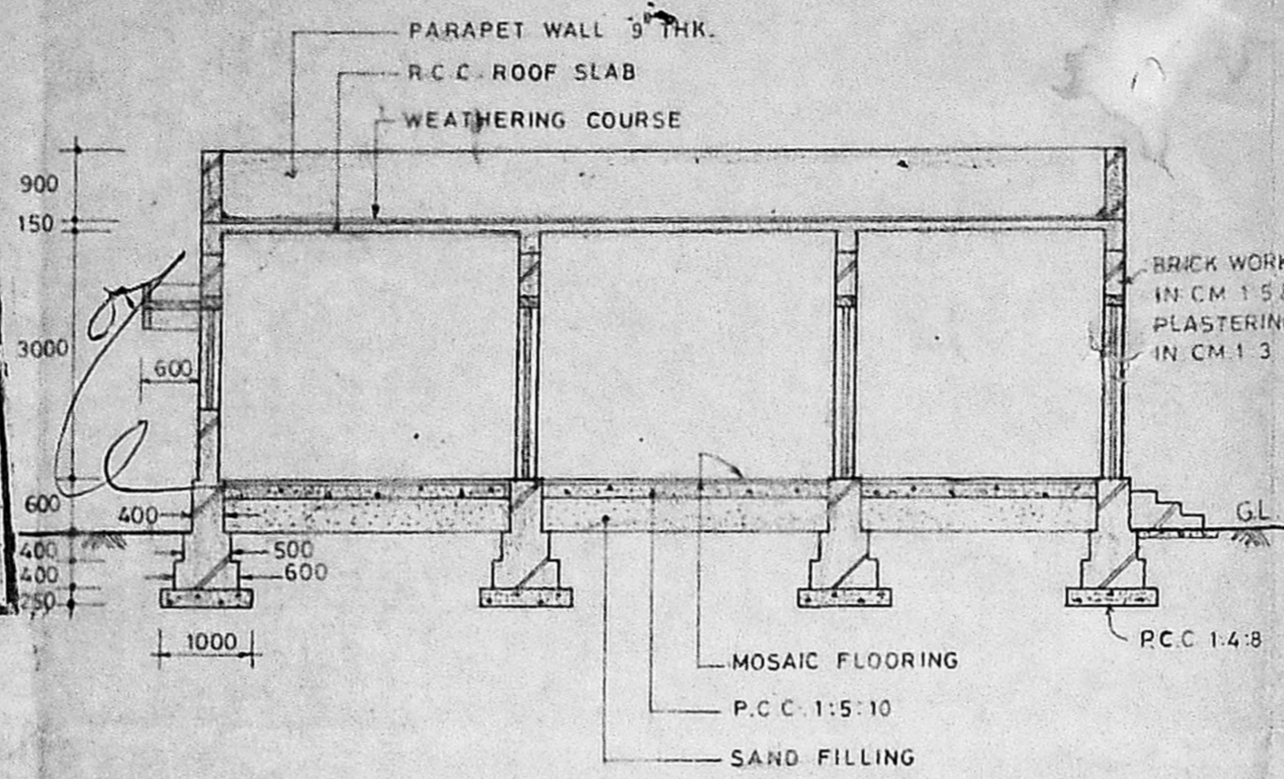

SECTION 'AA'

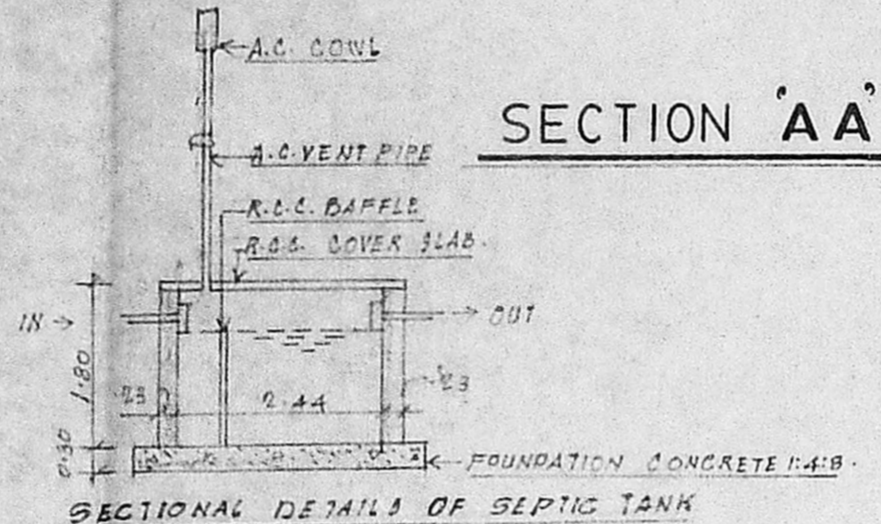

SECTIONAL DETAILS OF SEPTIC TANK

SCHEDULE OF JOINERY

REF.	DESCRIPTION	Size	Nos.
D	TEAK WOOD DOOR	3'-6" x 7'-0"	1 No
D1		3'-0" x 7'-0"	3 Nos
D2		2'-6" x 7'-0"	1 No
W	GLAZED WINDOW	5'-0" x 4'-0"	2 Nos
W1		4'-0" x 4'-0"	2 Nos
V	VENTILATOR	2'-6" x 1'-6"	1 No

LEGEND

- PROPOSED SHOWN THUS
 - BOUNDARY SHOWN THUS
 - ROAD SHOWN THUS
- PROPOSED CONSTRUCTION AREA : 531.25 sq.ft.
 PLOT AREA : 1620.00 sq.ft.

PROPOSED HOUSE FOR
 Mrs. N. JAYALAKSHMI
 PLOT No. 46/B S.No. 316/2
 KORATTUR VILLAGE, AMBATHUR
 MUNICIPALITY, CHENGALPATTU DIST.

SCALE: 1" = 8'-0" (1:100)



OWNER

N. Jayashmi


LICENCED SURVEYOR

V. Venkatesan

V. VENKATESAN B.E., M.Sc., M.I.E.,
 CHARTERED CIVIL ENGINEER
 LICENSED SURVEYOR
 AMBATTUR TOWNSHIP
 No 3 Paper Mills Road First Floor
 PERAMBUR MADRAS-600 011

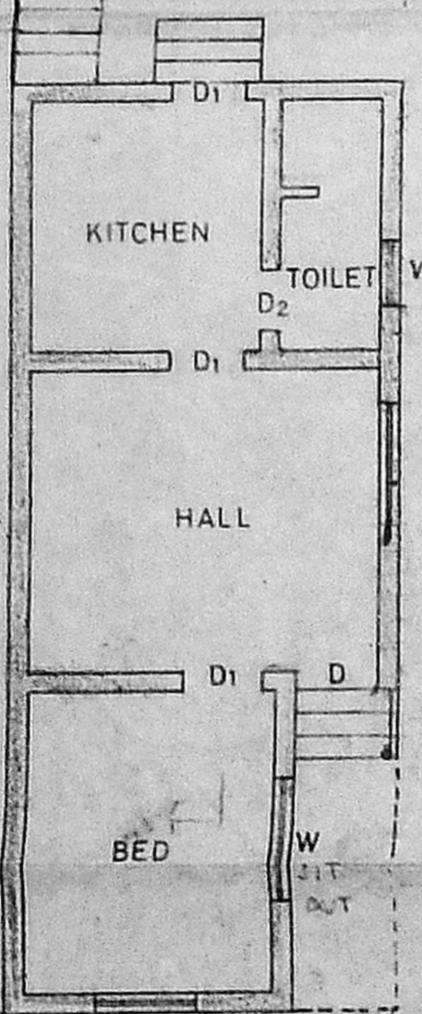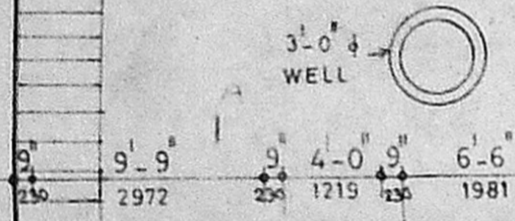

GROUND FLOOR PLAN

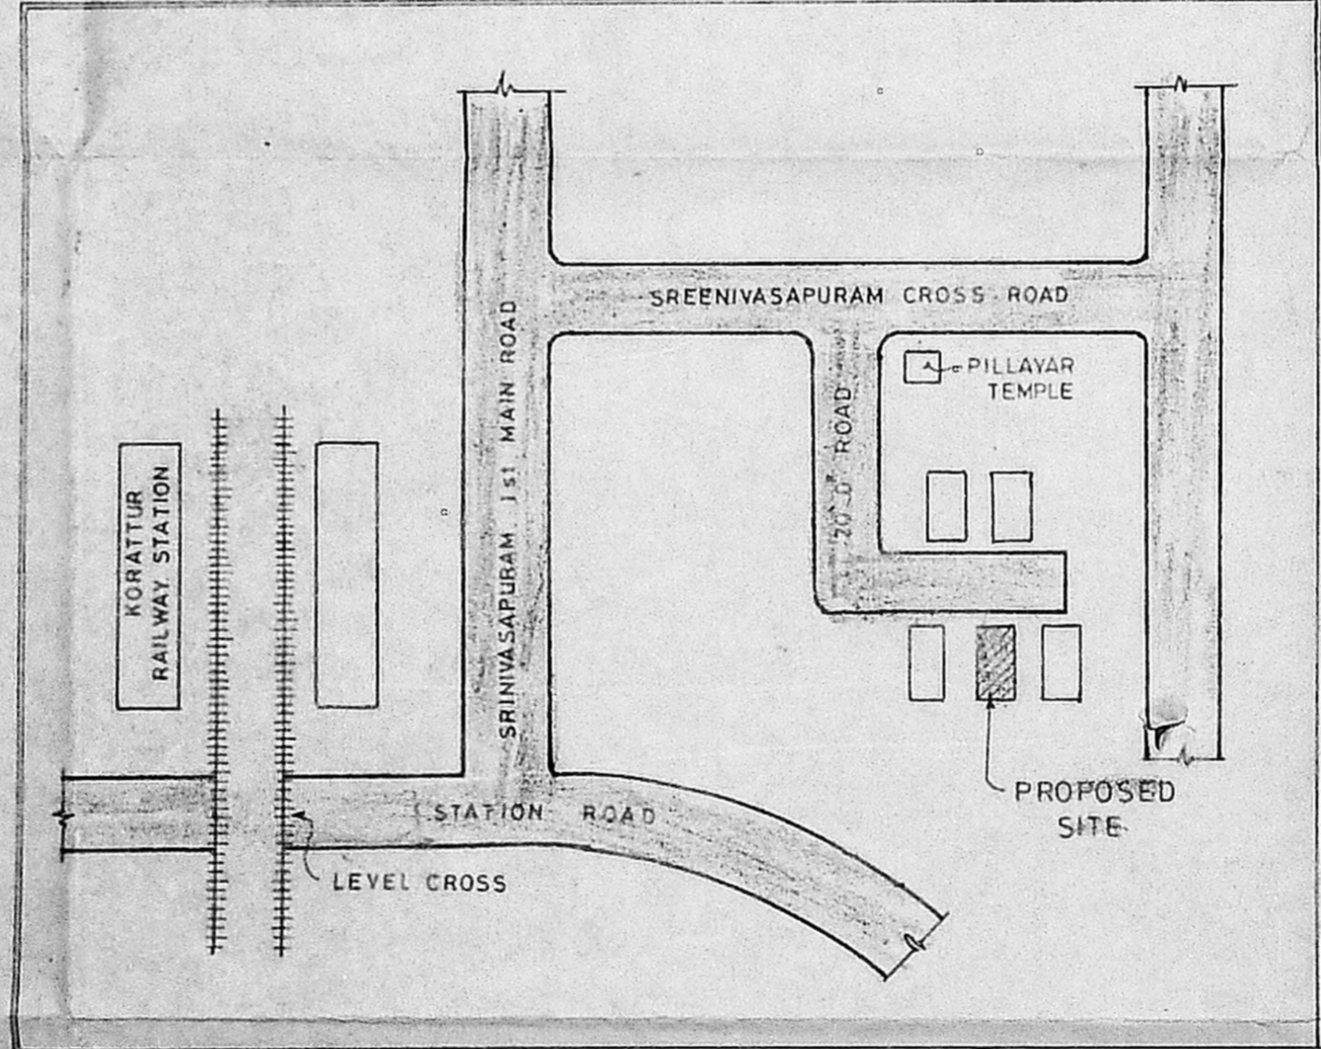

KEY PLAN