



FRONT ELEVATION


Planning Permit No. A/16161/57/94
APPROVED.
 SUBJECT TO THE CONDITIONS IN THIS OFFICE LETTER.
 No. 13/12285/93 Date 3/94
 FOR MEMBER SECRETARY
 MADRAS METROPOLITAN
 DEVELOPMENT AUTHORITY
 MADRAS - 600 008.

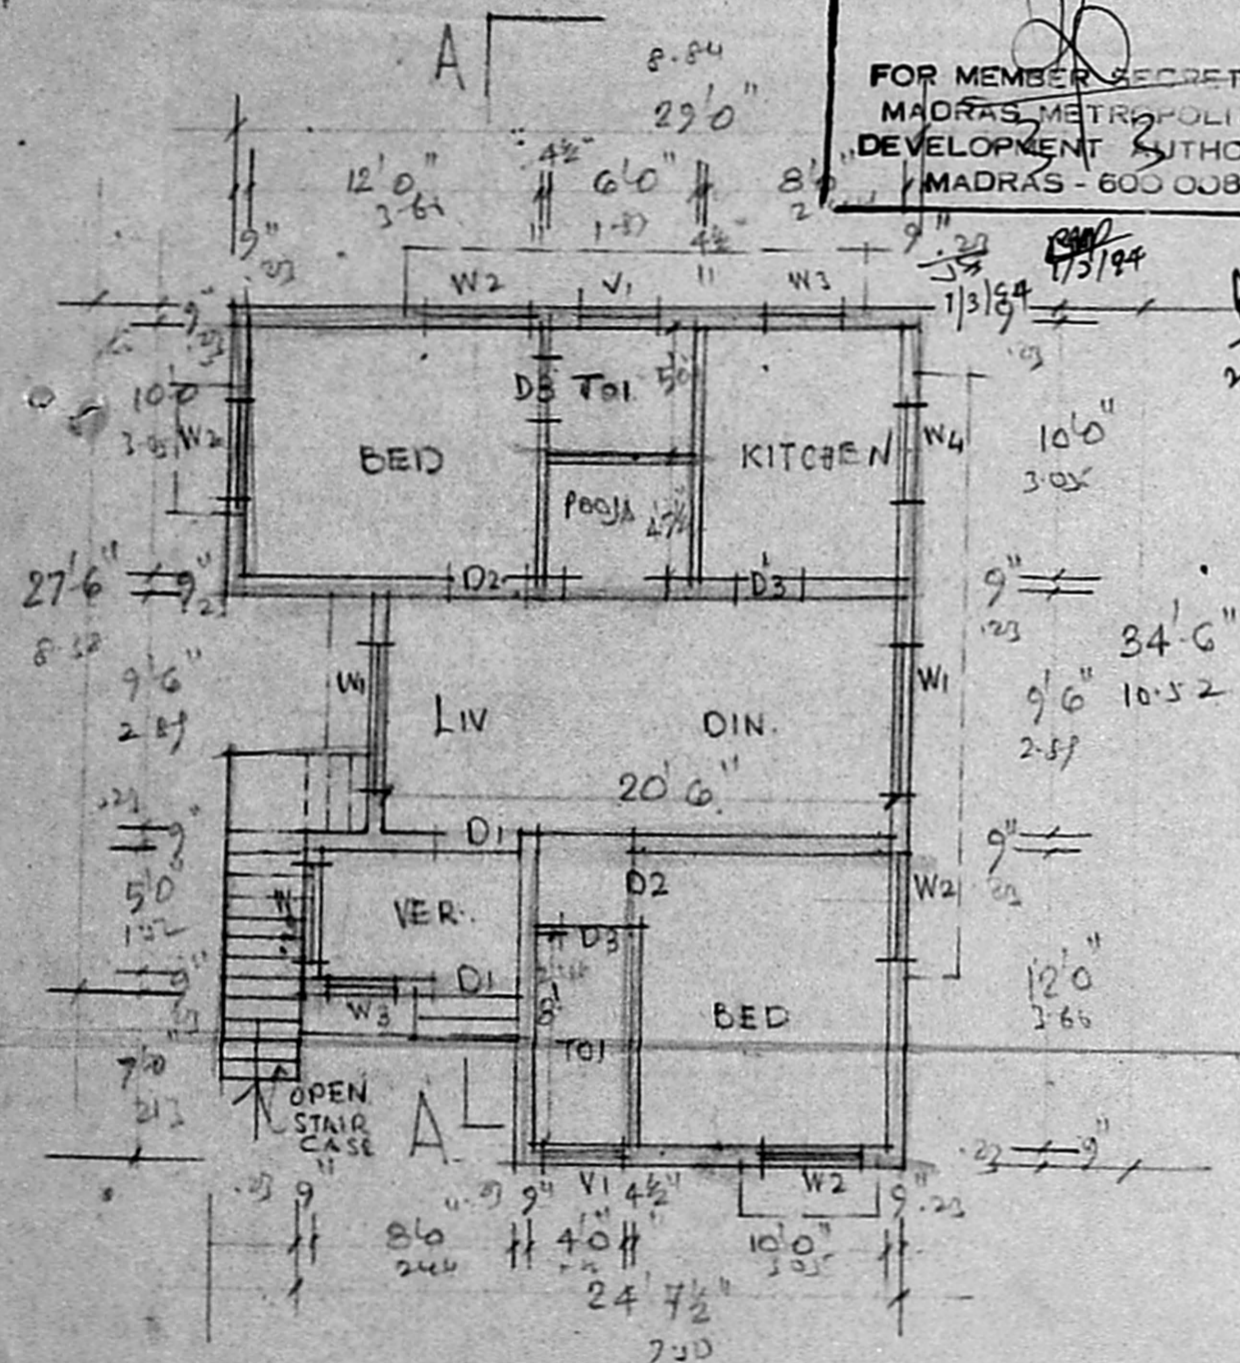


PLAN OF GROUND FLOOR.

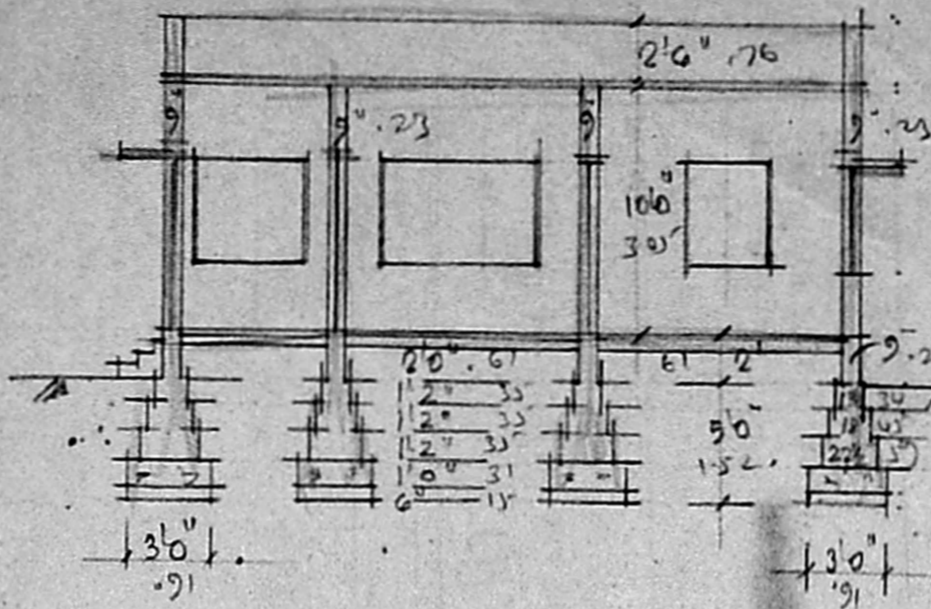

SECTION ON AA

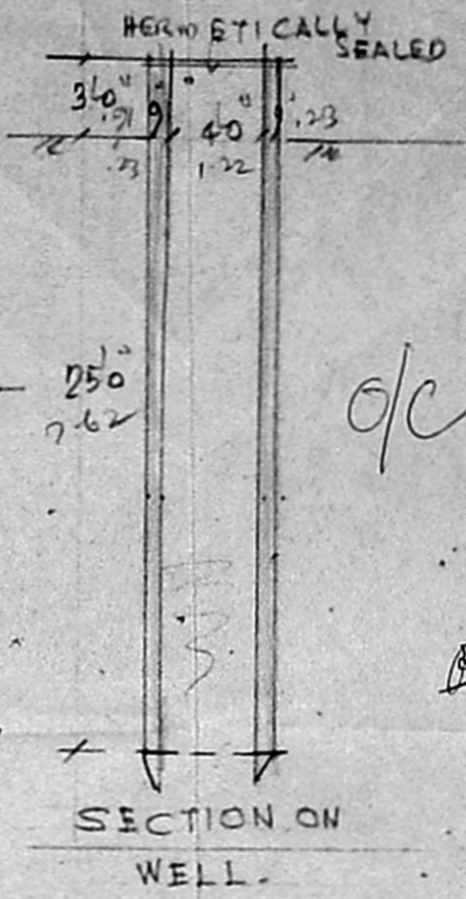


SECTION ON WELL

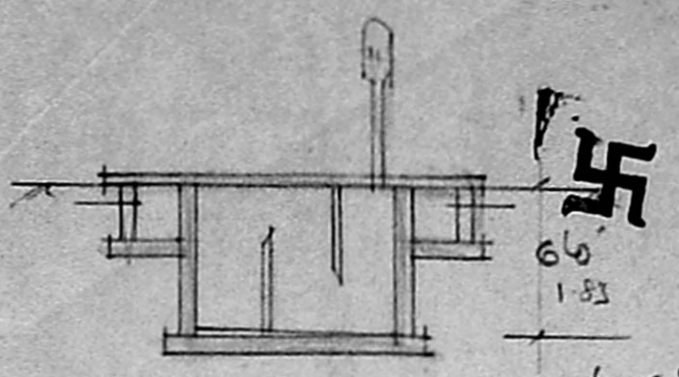


SECTION


d/c Scrutiny plan

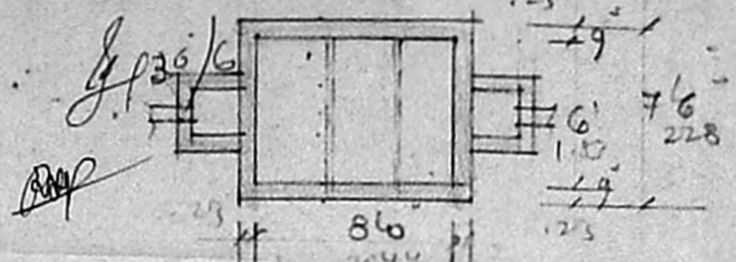

PLAN OF SEPTIC TANK.

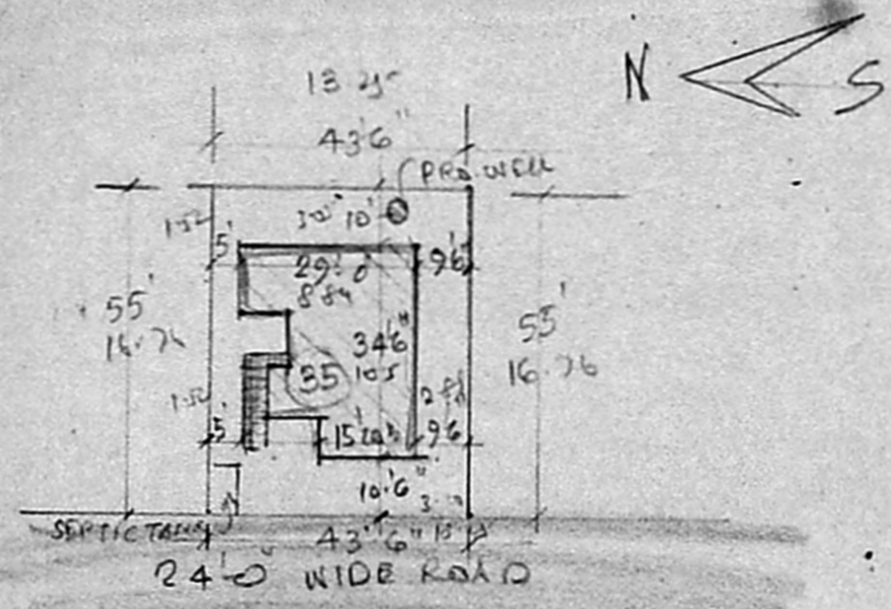

SITE PLAN. SCALE. 1" = 33'0" (1:400)

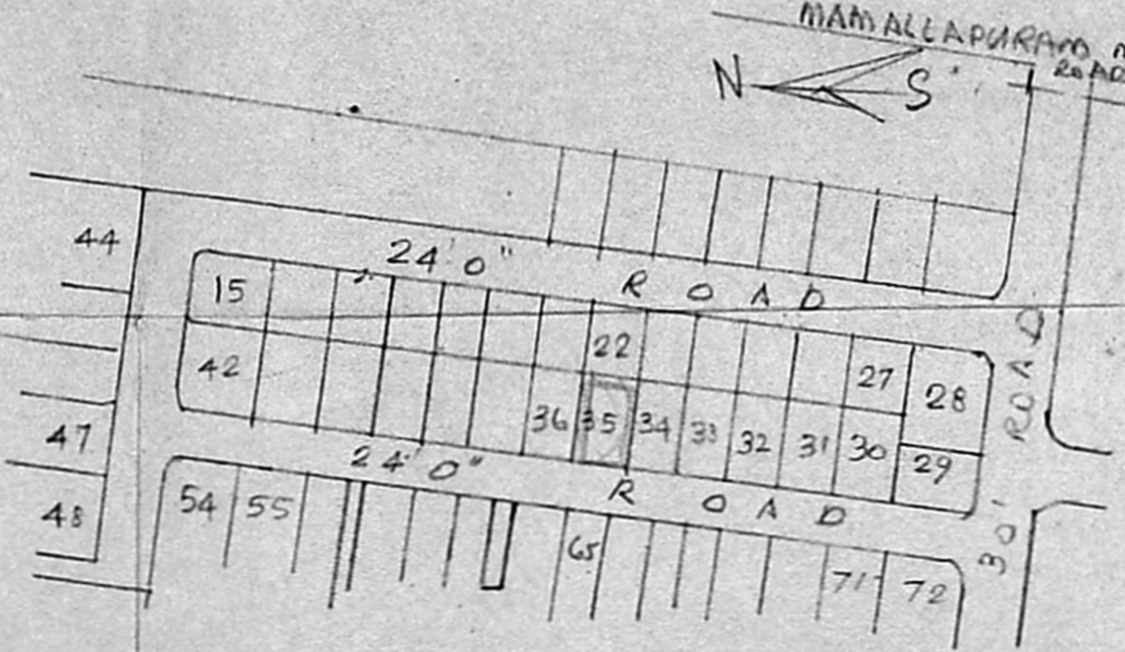

KEY PLAN. NOT TO SCALE.

SPECIFICATION:

FOUNDATION WITH PCC. 1:5:10 OVER SAND FILLING. FOOTINGS AND SUPERSTRUCTURE WITH BRICK WORK IN CM. 1:1:6. PLINTH BEAM, LINTEL, SUNSHADE AND ROOF WITH RCC 1:2:4. FLOORING WITH MOSAIC TILES. PLASTERING WITH CM 1:4, 12mm THICK FOR CEILING AND WALLS. WEATHERING COARSE WITH BRICK JELLY CONCRETE IN LM. 1:2:5, & TOP ONE LAYER OF FLAT TILES. WHITE AND COLOUR WASH TWO COATS.

JOINERY:

D1. DOOR	3'3" x 7'0"	100 x 213
D2	3'0" x 7'0"	91 x 213
D3	2'6" x 7'0"	76 x 213
W1 WINDOW	6'0" x 4'6"	183 x 137
W2	4'0" x 4'6"	122 x 137
W3	3'0" x 4'6"	91 x 137
W4	4'0" x 3'6"	122 x 107
V VENTILATOR	3'0" x 2'0"	91 x 61

COLOUR INDEX: PROPOSED IN _____
 ROAD IN _____
 BOUNDARY IN _____

PLAN SHOWING THE PROPOSED RESIDENCE AT PLOT NO 35. CHANDRASEKARAN NAGAR. OGGIAMTHORAPAKKAM. SCALE. 1" = 8'0" (1:100) SKD 259/1.

NOTE PLOT AREA: 222.2 SQM
 PLINTH AREA: 814 SFT (or) 75.6 SQM.

[Signature]
 OWNER

[Signature]
G. L. VENKATESH,
 CONSULTING ENGINEER &
 LICENCED SURVEYOR
 CLASS I, No. 445
 No. 40, 8th Cross Street,
 Shenoy Nagar, MADRAS-36.