




PLAN OF PROPOSED BUILDING AT PLOT No. 92 AND
 S. NO. 207/1 IN "BAIBA NAGAR" KONNUR VILLAGE,
 MADRAS CORPORATION, DIVISION-NO. 32
 FOR Mr. T. RAJESH MURUGAN (SCALE-1-8-0) 1:100
 LAY-OUT APPROVED BY D.T.P./T.P/NO. 41/64

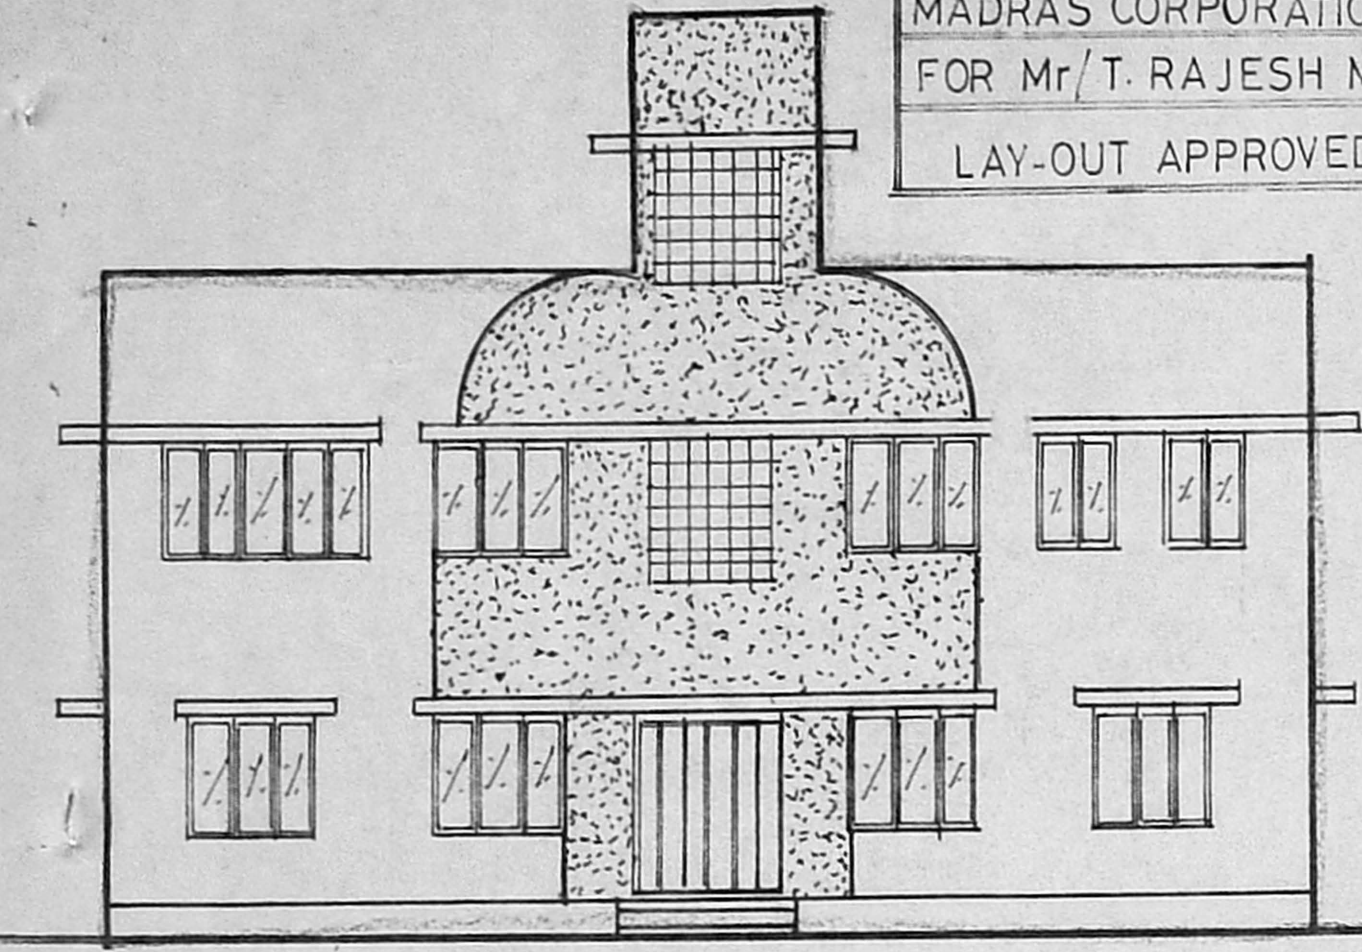

ELEVATION

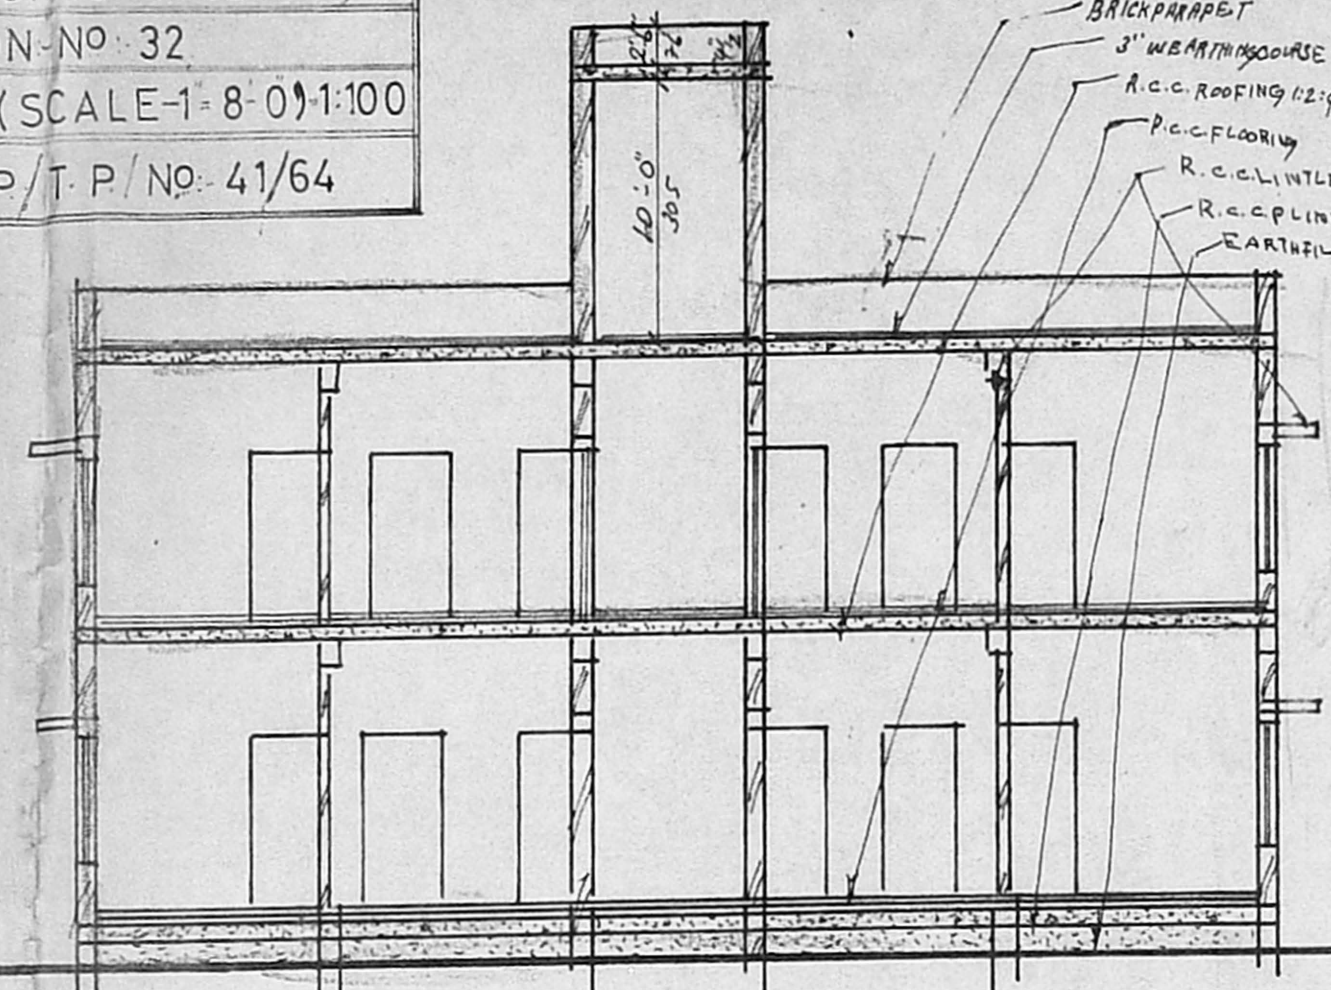


SECTION ON A B

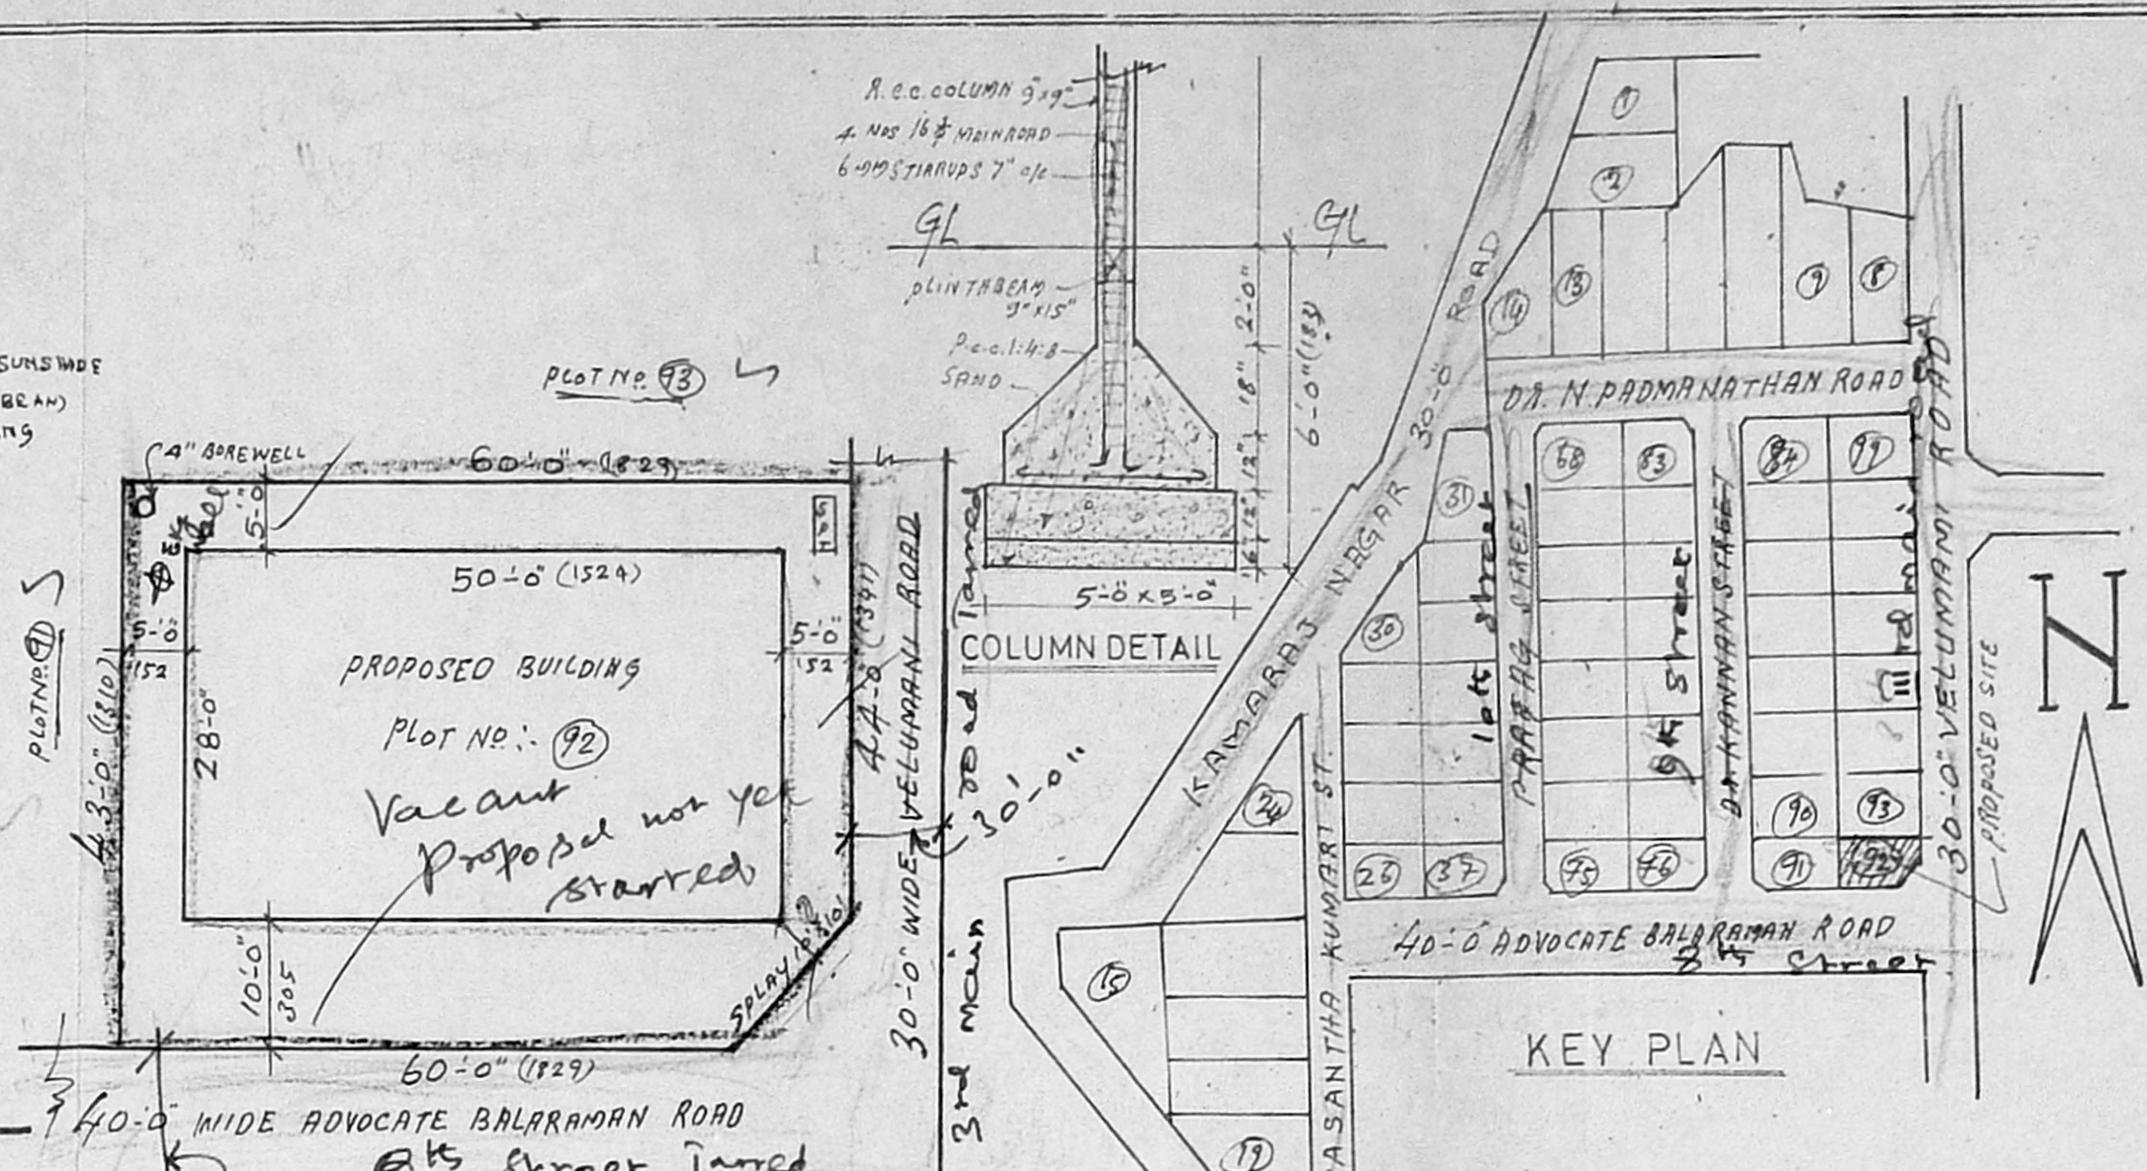


SITE PLAN


APPROVED
 PLAYING PERMIT NO. A/1528/1/624/93
 N.V. RAJESH MURUGAN
 28/9/93
 FOR MEMBER SECRETARY
 MADRAS METROPOLITAN
 DEVELOPMENT AUTHORITY
 OPEN TERRACE - 600 SQ. FT.

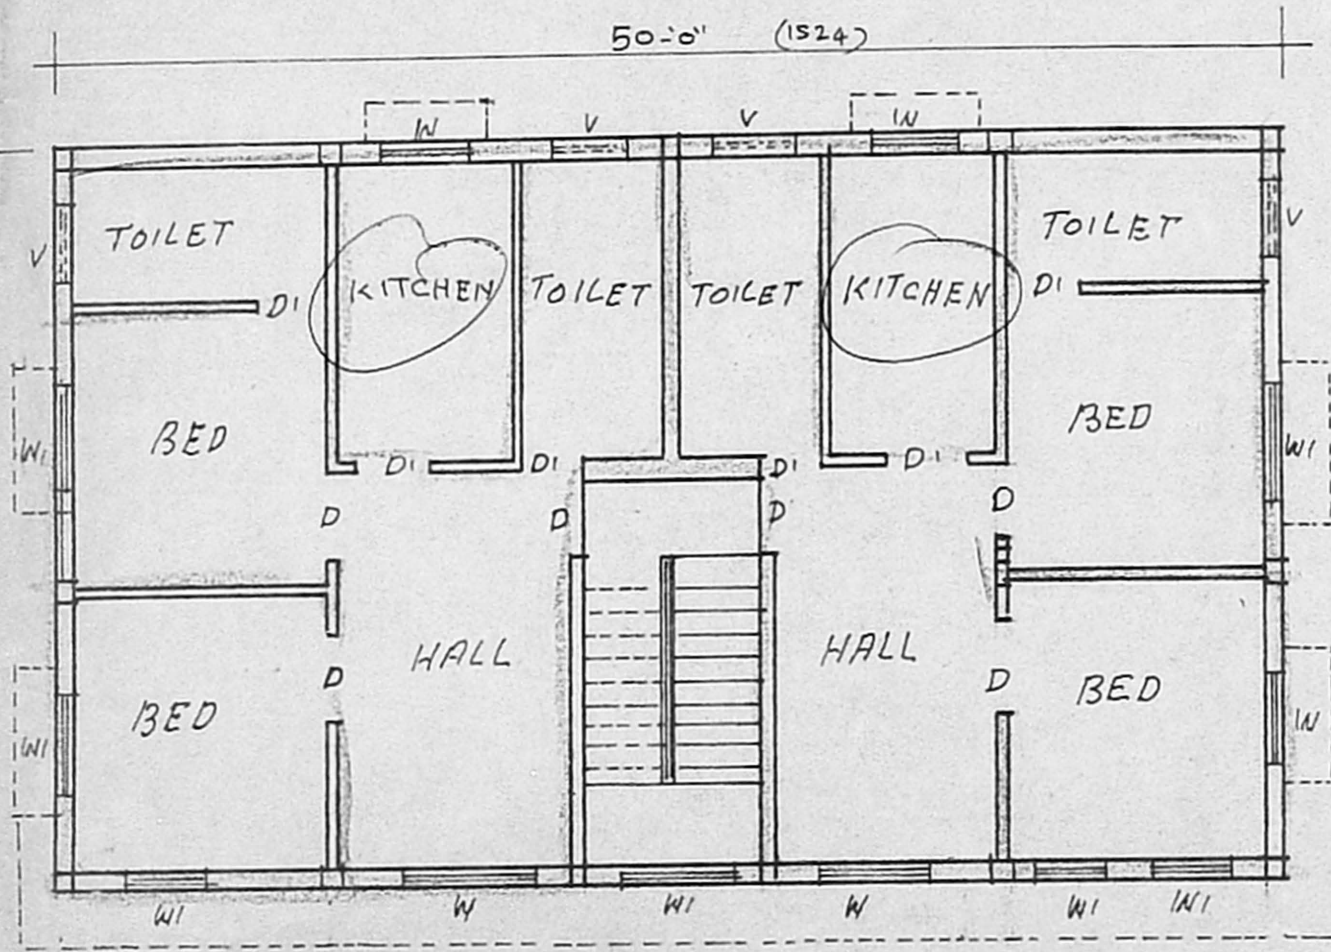


FIRST FLOOR PLAN

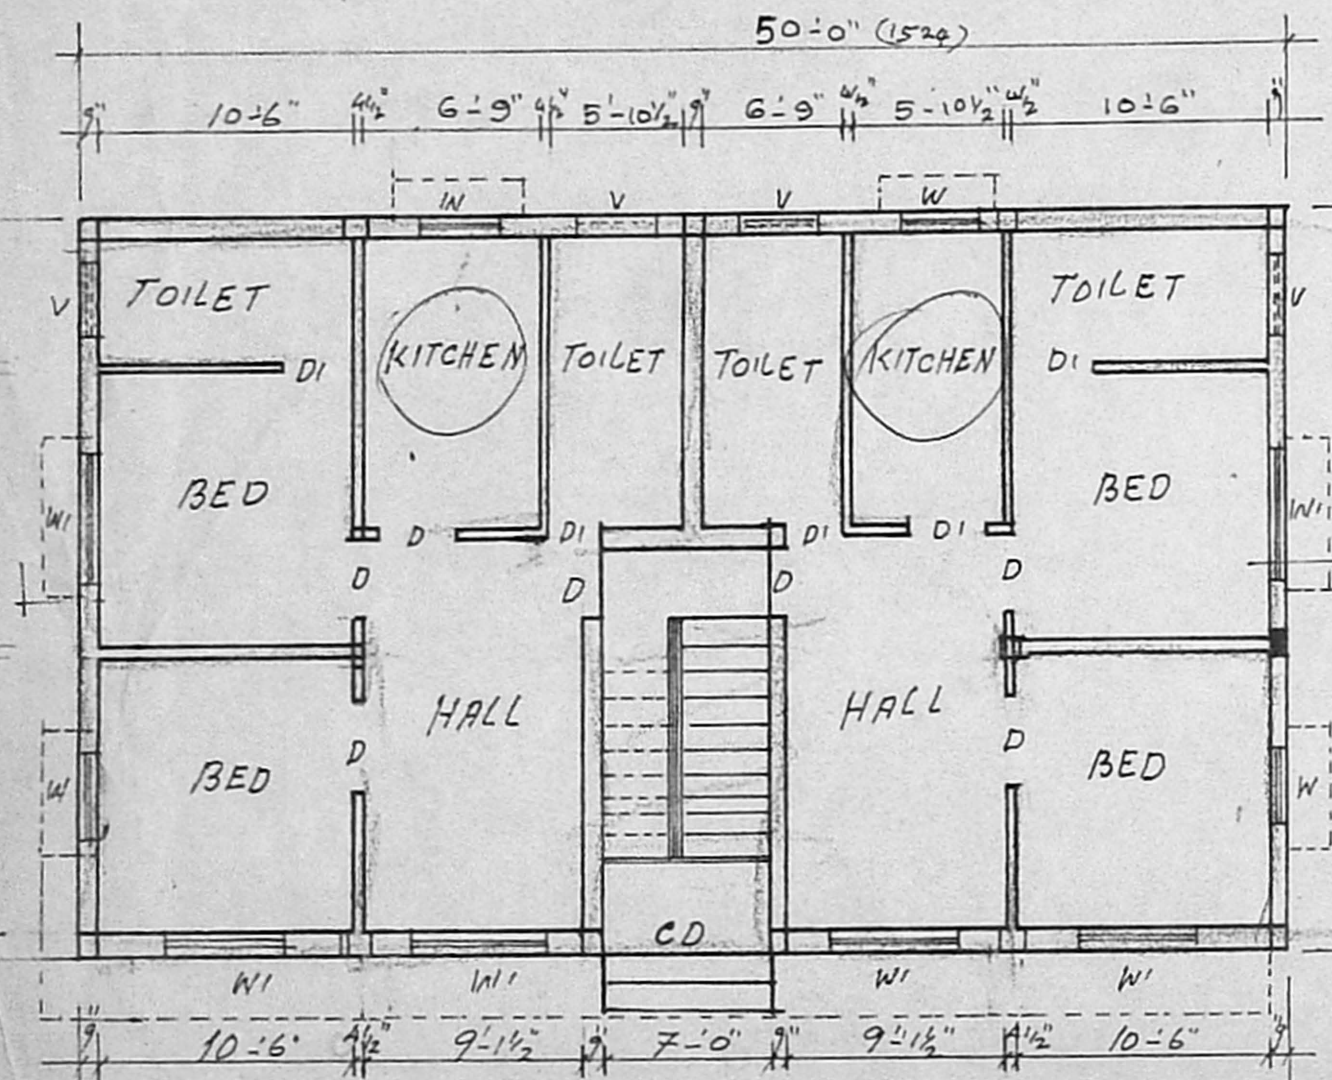

GROUND FLOOR PLAN

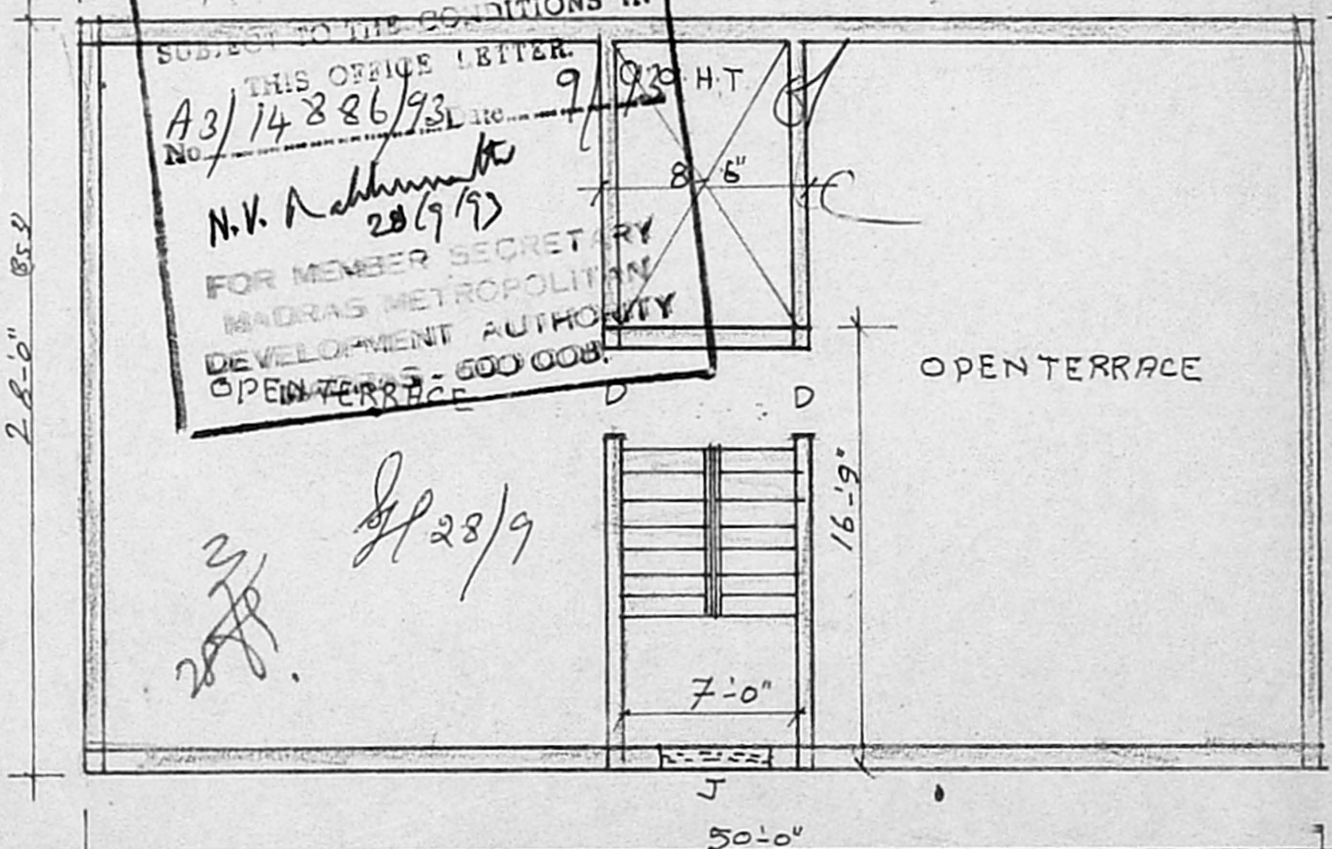

TERRACE FLOOR PLAN

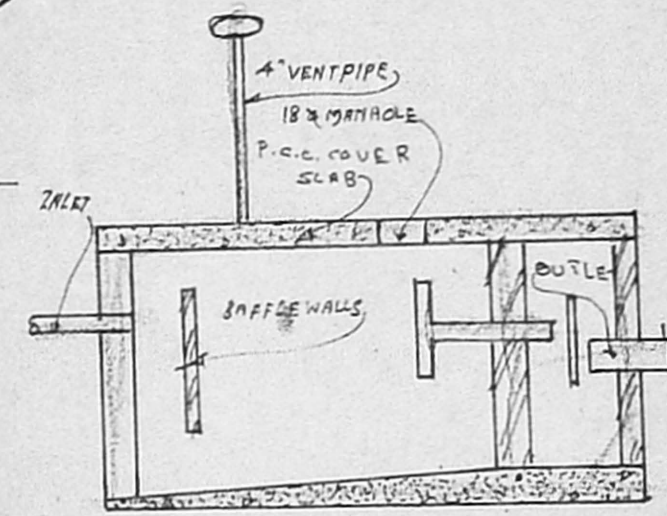

DETAIL OF SEPTICK TANK

- 1-D DOOR---3'3"X6'6"---100X200
- 2-DI DOOR---2'6"X6'6"---76X200
- 3-W WINDOW---3'0"X4'6"---91X137
- 4-WI WINDOW---5'0"X4'6"---152X137
- 5-V VENTILATOR---3'0"X2'0"---91X61
- 6-J JALLY---5'0"X5'0"---152X152
- 7-C.D. COLLAPSIBLE DOOR---5'0"X6'6"---152X200

- 1 PLOT AREA---2610 SFT---242.5 M²
- 2 G.F. AREA---1400 SFT---130.1 M²
- 3 F.F. AREA---1400 SFT---130.1 M²
- 4 PLOT COVERAGE---54%
- 5 F.S.I.---1.1

- 1 BOUNDARY---
- 2 PROPOSED---
- 3 ROAD---

T. Rajesh Murugan
 OWNER

G. KRISHNAMURTHY RAO
 CIVIL ENGINEER
 CLASS I LICENSE NO. 370
 CORPORATION OF MADRAS
 C-10, SANKH AVENUE
 11/12, LAKE VIEW ROAD, MADRAS-600033

LICENSED SURVEYOR