
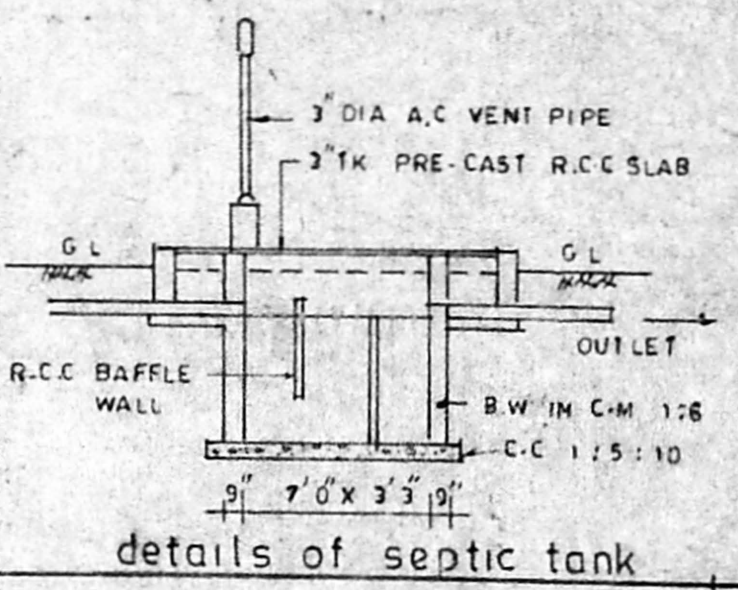


APPROVED
 SUBJECT TO THE CONDITIONS OF THIS OFFICE
 N.Y. ...
 MADRAS DEVELOPMENT AUTHORITY
 MADRAS

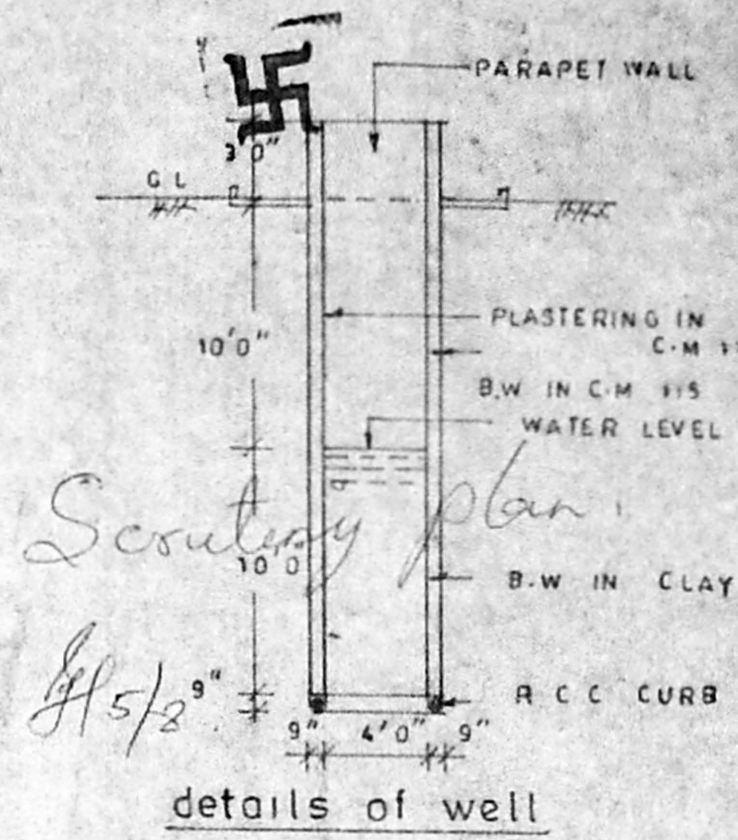


PLAN SHOWING THE PROPOSED CONSTRUCTION OF DWELLING HOUSE AT PLOT No: 232B IN S.No: 131/4 OF MADIPAKKAM VILLAGE, SAIDAPET TK, CHENGAI - M.G.R DIST. SCALE: 1" = 8' 0" (1:200)

area statement
 PLOT AREA: 1280 SQFT (119 SQ.M)
 PLINTH AREA: 510 " (47 ")
 F.S.T : 0.40
 COVERAGE : 40%
 stair case details
 RISE = 0' 6" (15) TREAD = 0' 9" (23) WIDTH = 3' 0" (91)

schedule of joineries

D1 DOOR	3' 6" X 6' 6"	(108 X 195)
D2 "	3' 0" X 6' 6"	(91 X 195)
D3 "	2' 6" X 6' 6"	(75 X 195)
W1 WINDOW	4' 0" X 4' 0"	(122 X 122)
W2 "	3' 0" X 4' 0"	(91 X 122)
K-W KITCHEN WINDOW	3' 0" X 3' 0"	(91 X 91)
V VENTILATOR	3' 0" X 2' 0"	(91 X 61)
S SINK		
G.B EUB BOARD		

colour index
 PROPOSALS SHOWN
 ROAD SHOWN IN

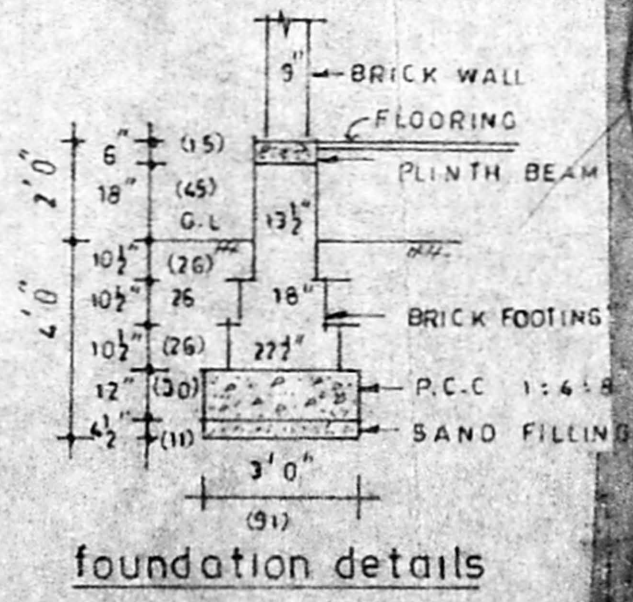

SIGNATURE OF OWNER *J. Eugenio Gallio*

SIGNATURE OF LICENCED SURVEYOR
 R. Ganesan
 LICENCED SURVEYOR,
 ALANGUR MUNICIPALITY,
 R.F. 641001/20 PL,
 164, Ponnammal Street,
 MADIPAKKAM,
 MADRAS 600 091