


PLAN SHOWING THE PROPOSED CONSTRUCTION AT PLOT NO 26
IN S.NO: 57/2 "POONIAMMAN NAGAR" POONAMALLEE VILLAGE,
SRIPERUMBUDUR TALUK CHENGAI M.G.R DIST.

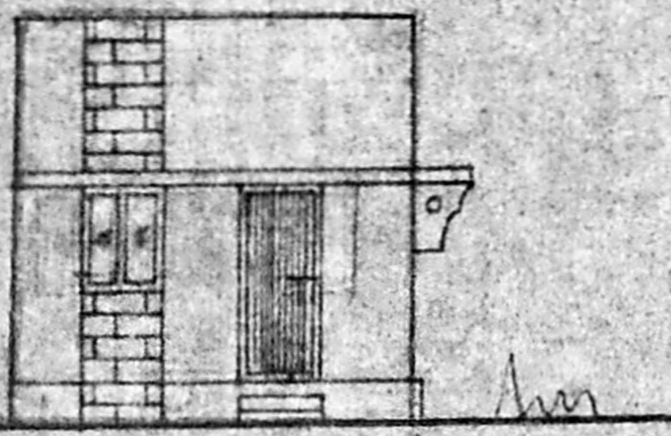

ELEVATION

Planning Permit No. **A/16237/133/24**

APPROVED


SUBJECT TO THE CONDITIONS IN THIS OFFICE SITE.

No. **A/3/16397/93** Date **16.5.94**

FOR MEMO. JOINT SECRETARY
 MADRAS METROPOLITAN
 DEVELOPMENT AUTHORITY
 MADRAS - 600 008.




PLAN

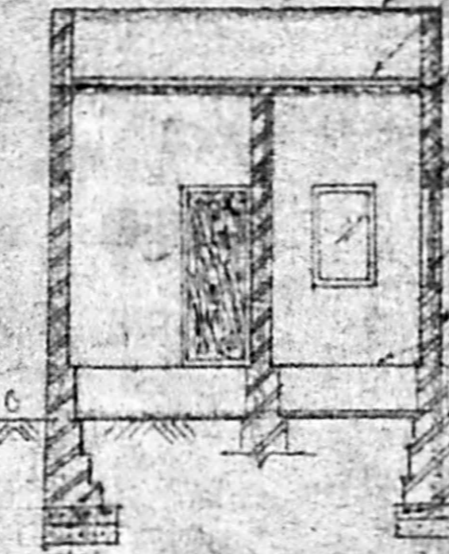

SECTION ON C-D


- PARAPET WALL
- WEATHERING COURSE
- R.C.C. ROOF IN CC 124
- R.C.C. LENTIL IN CC 124
- WINDOW
- PLASTERING IN CM 15
- FLOORING
- B.W. IN FOOTINGS IN CM 15
- R.C.C. IN CC 124
- SAND FILLING.

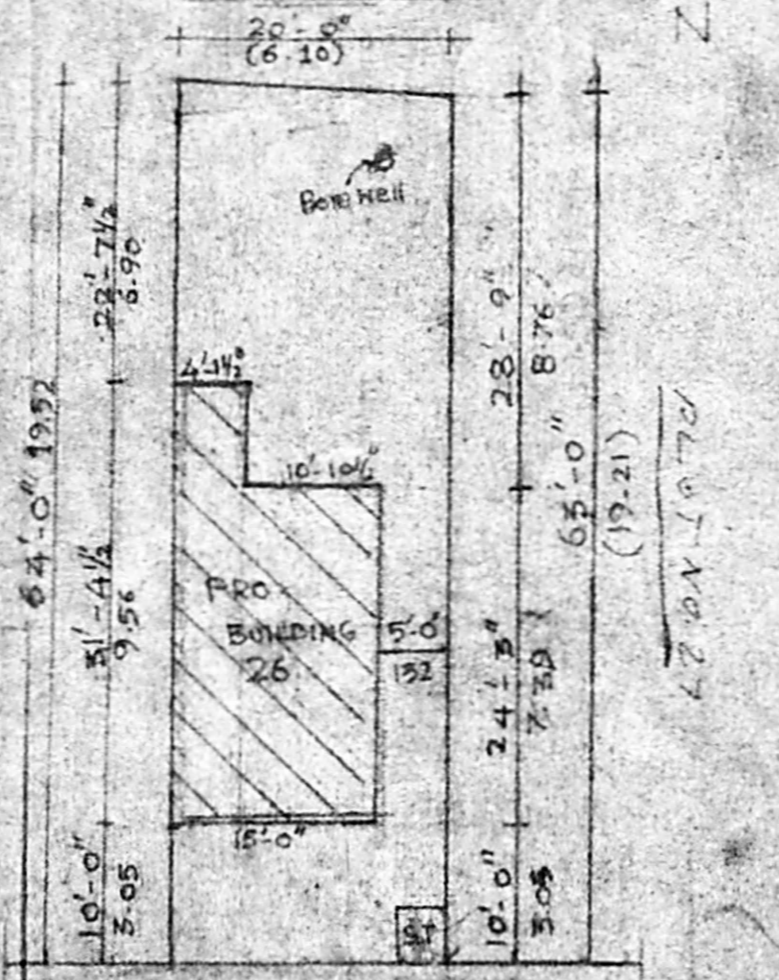


SITE PLAN (SCALE 1"=16'-0")



KEY PLAN (N.T.S)

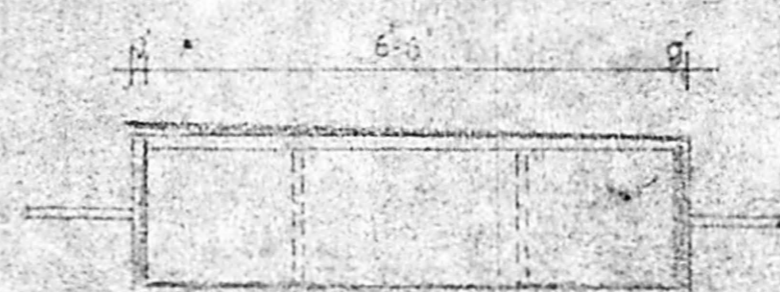

PLAN OF SEPTIC TANK

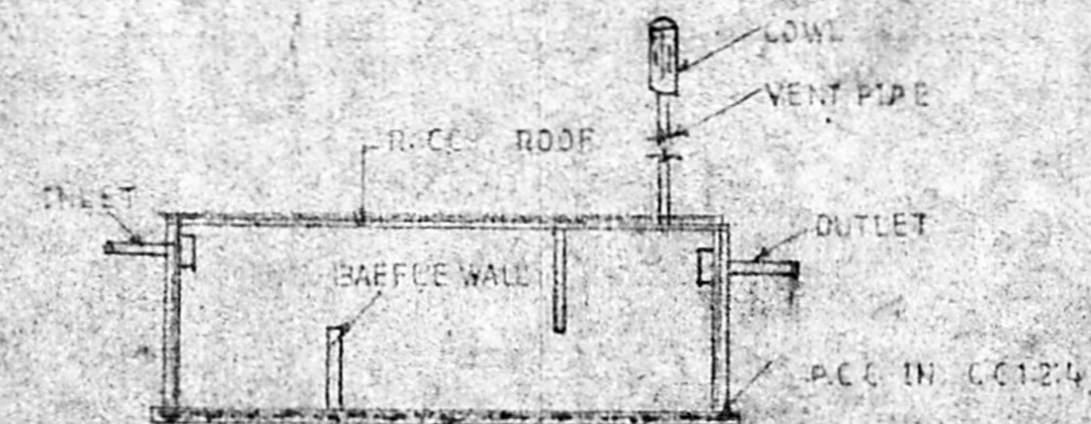

SECTION OF SEPTIC TANK

DETAILS OF SEPTIC TANK

SCALE - 1/80

AREA DETAILS

PLOT - 1270 SFT 118 M²
 PLINTH - 395 SFT 362 M²

JOINERY DETAILS

DOOR D - 4'0" x 7'0"
 DOOR D1 - 2'6" x 6"
 WINDOW W - 4'0" x 4'0"
 W1 - 3'0" x 4'0"
 VENTILATOR V - 2'6" x 1'0"

X *Owner*

OWNER

J. Augustin
J. Augustin
 LICENSED SURVEYOR
 P.O. BOX NO. 2507
 No. 60, Chinnarasari Road
 POONAMALLEE, MADRAS 600 008
 L.H. Sd.