

PROPOSED RESIDENCE IN
 PLOT NO. S.NO. 156B/2A/1A3B,
 VANDALLUR VILLAGE,
 CHENGLEPUT TALUK,
 CHENGAL M.G.R. DIST.

SCALE 1" TO 8'-0" (1:8100)

SCHEDULE OF JOINERY

TYPE	DESCRIPTION	SIZE	FEET	METRIC
D	W. PANELLLED DOOR	3'-0" X 7'-0"	915	X 2100
D1	- DO -	2'-6" X 6'-6"	750	X 1980
W	GLAZED WINDOW WITH M.S. GRILLE	3'-0" X 4'-6"	915	X 1370
W1	- DO -	4'-6" X 4'-6"	1370	X 1370
W2	- DO -	6'-0" X 4'-6"	1830	X 1370
W3	- DO -	3'-0" X 3'-6"	915	X 1065
W4	- DO -	4'-6" X 3'-6"	1370	X 1065
V	VENTILATOR	2'-0" X 1'-6"	610	X 470

Scouter
 11/16/2

SPECIFICATIONS:

FOUNDATION PCC 1:5:10 - 9" TH. OVER SAND FILLING OF 9" TH. BRICK WORK IN C.M. 1'6" IN FOUNDATION, BASEMENT & SUPER STRUCTURE. PLASTERING IN CM 1:5:10 1/2" TH. TOWARDS ROOF IN PCC SLAB 1:2:4 WITH WEATHERING COURSE ON TOP LAID TO SLOPE. BRICK PARAPET WALL 4 1/2" TH. 2'-6" HT. FLOOR FINISH IN 1/2" TH. MOSAIC TILES OVER PCC 1:5:10. 4" TH. LINTELS, SUNSHADES, LOFTS IN PCC 1:2:4. ALL JOINERY IN WELL SEASONED WOOD. WIRING CONCEALED TYPE.

AREA STATEMENT:


PLOT AREA - 2806 SFT.
 PLINTH AREA - MAIN BUILDING - 1121.56 SFT.
 STAIRCASE ROOM - G.F. - 101.25 SFT.
 F.F. - 112.50 "

PROPOSED WORK SHOWN AS. -
 EXISTING ROAD SHOWN AS. -
 DRAINAGE LINE SHOWN AS. -
 BOUNDARY LINE SHOWN AS. -


SIGNATURE OF THE OWNER

Phone: 440782


R. Mohan Rao, D.C.E.
 LICENSED SURVEYOR
 Corporation of Madras
 REG. No: 14
 AMBATTUR TOWN SHIP
 LANDUR MUNICIPALITY
 Consulting Engineer
 Office: 15, Madley Road
 T. NAGAR, MADRAS-600 017

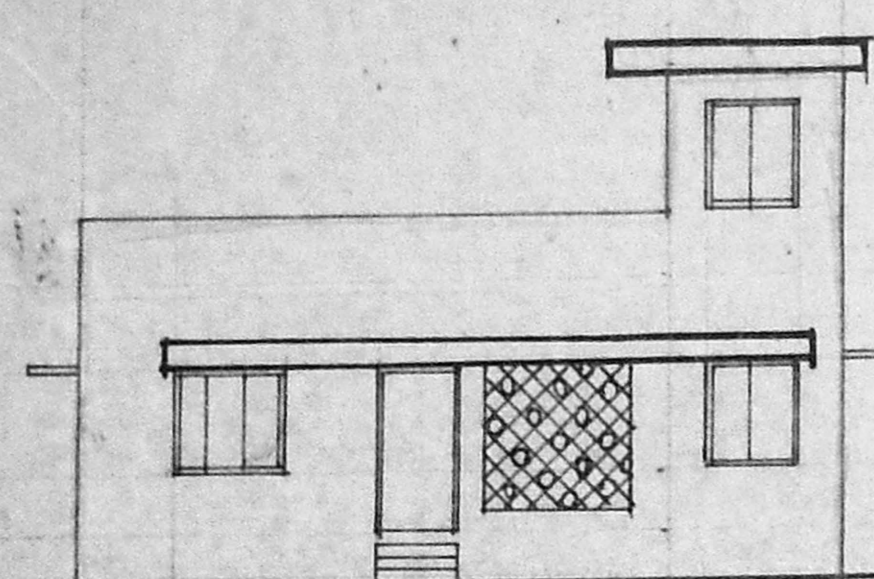


FRONT ELEVATION

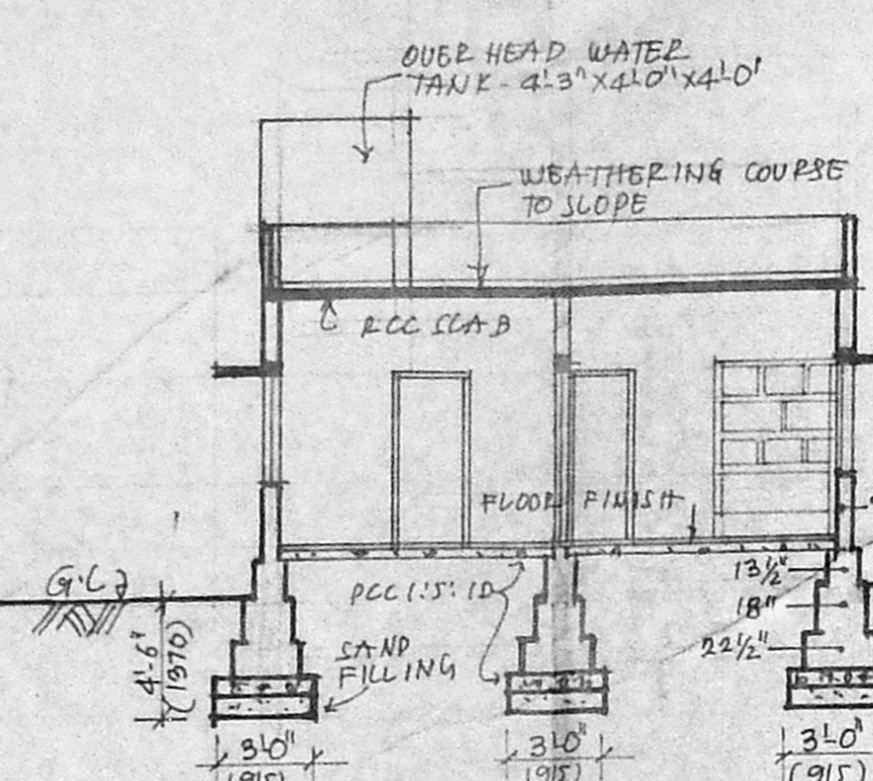


SECTION A-B

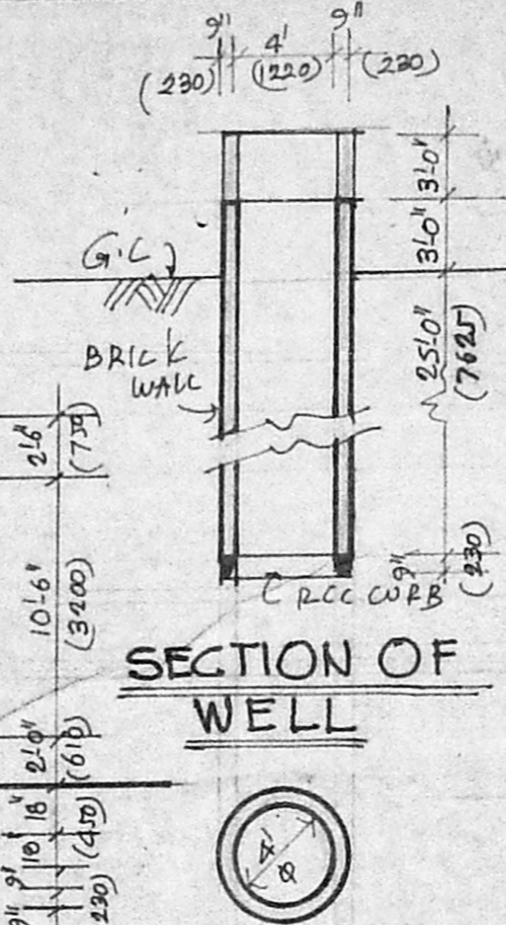


SECTION OF WELL

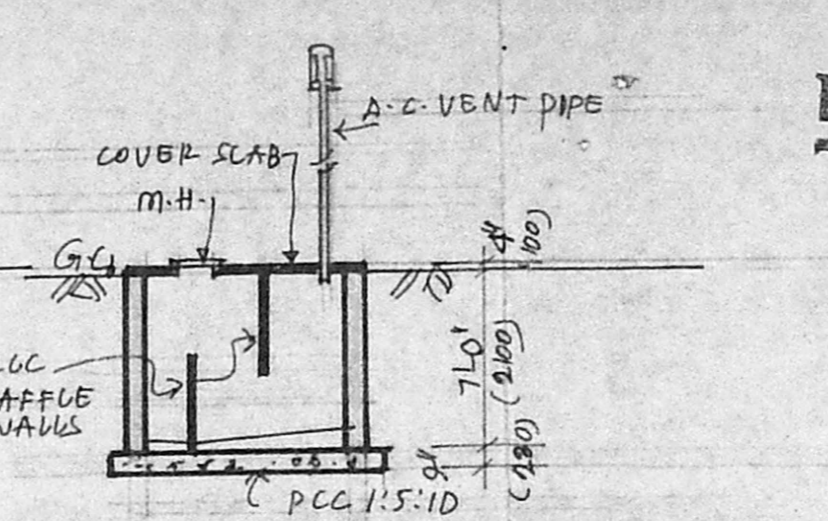


SECTION OF SEPTIC TANK

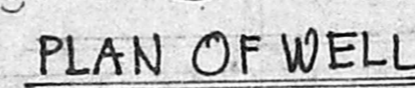

PLAN OF WELL

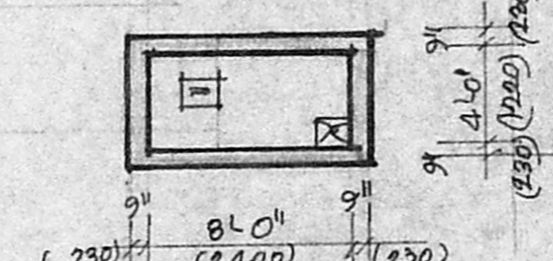


PLAN OF SEPTIC TANK

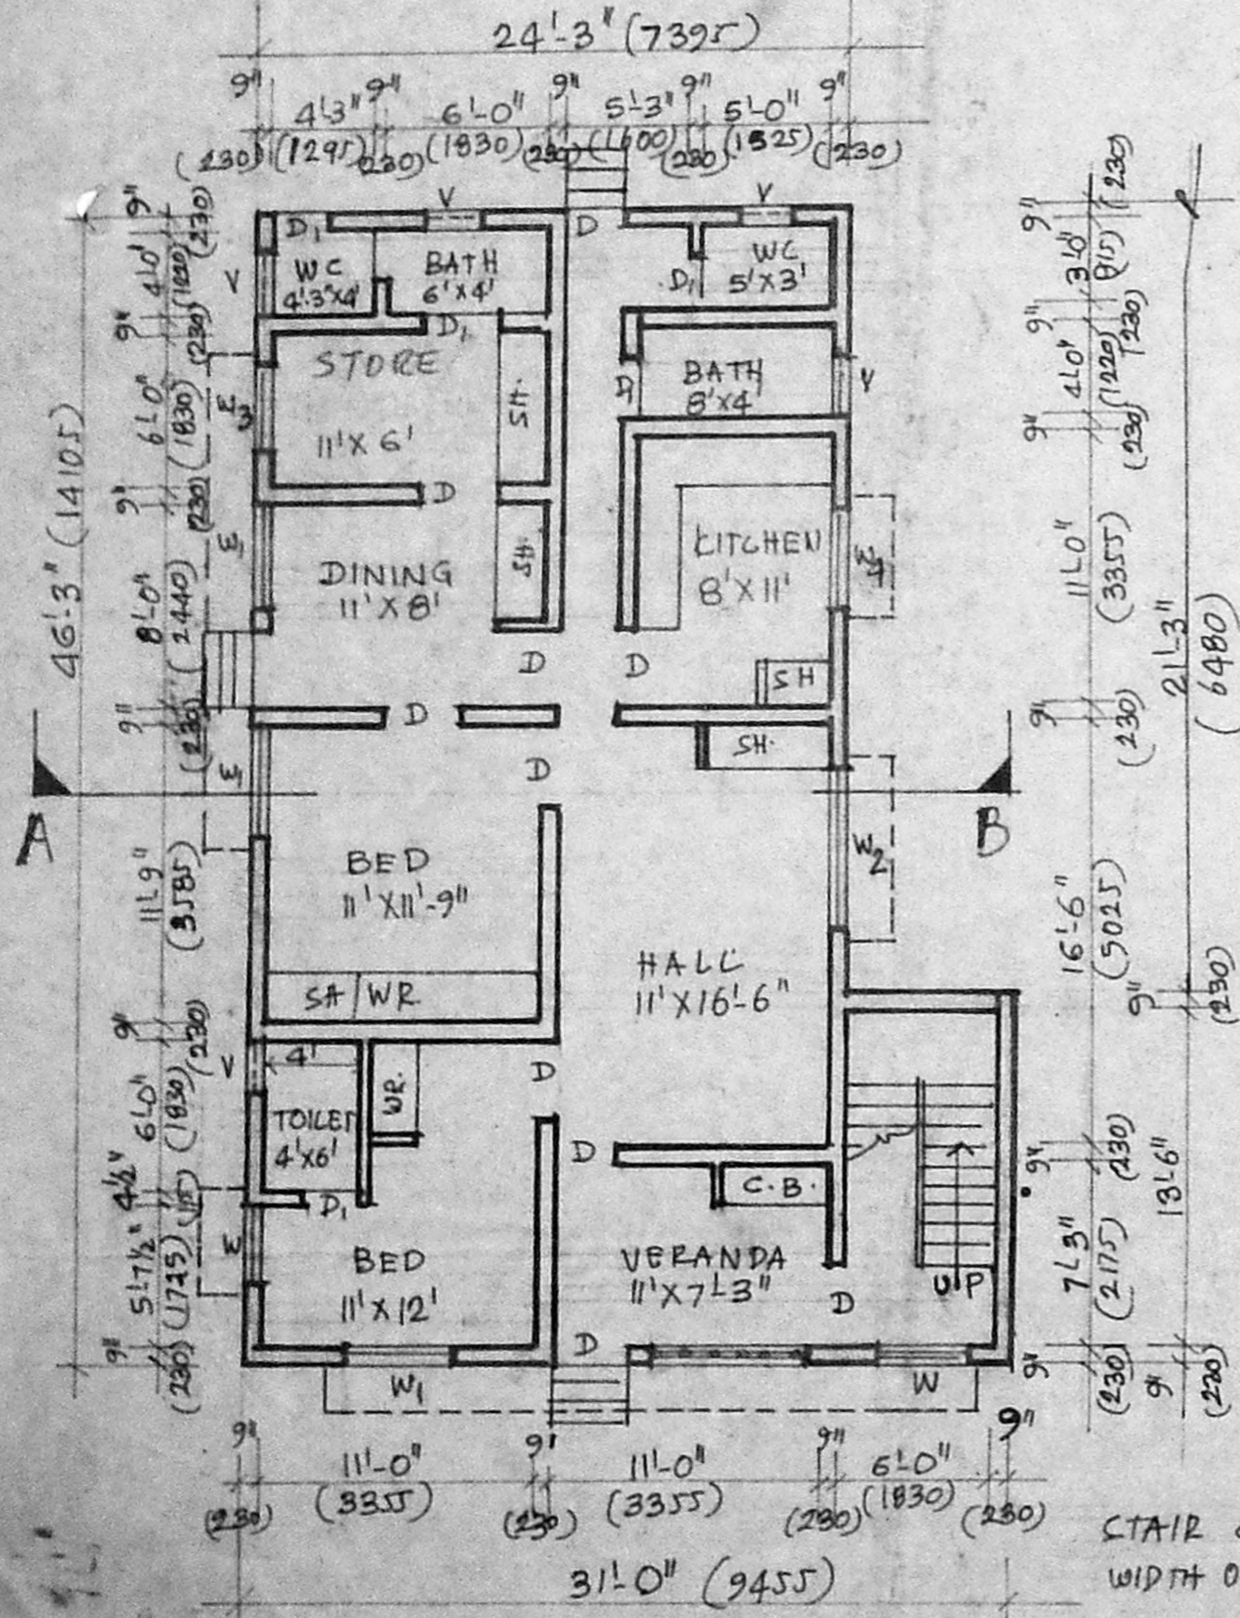


GROUND FLOOR PLAN

STAIR CASE
 WIDTH OF STEPS - 3'-0" (915)
 RISE - 7" (165)
 TREAD - 10" (250)

Planning Permit No. A/15636/439
APPROVED
 SUBJECT TO THE CONDITIONS IN THIS OFFICE LETTER.
 No. A3/1809/93... S.93
 FOR MEMBER SECRETARY
 MADRAS METROPOLITAN DEVELOPMENT AUTHORITY
 MADRAS - 600 008.

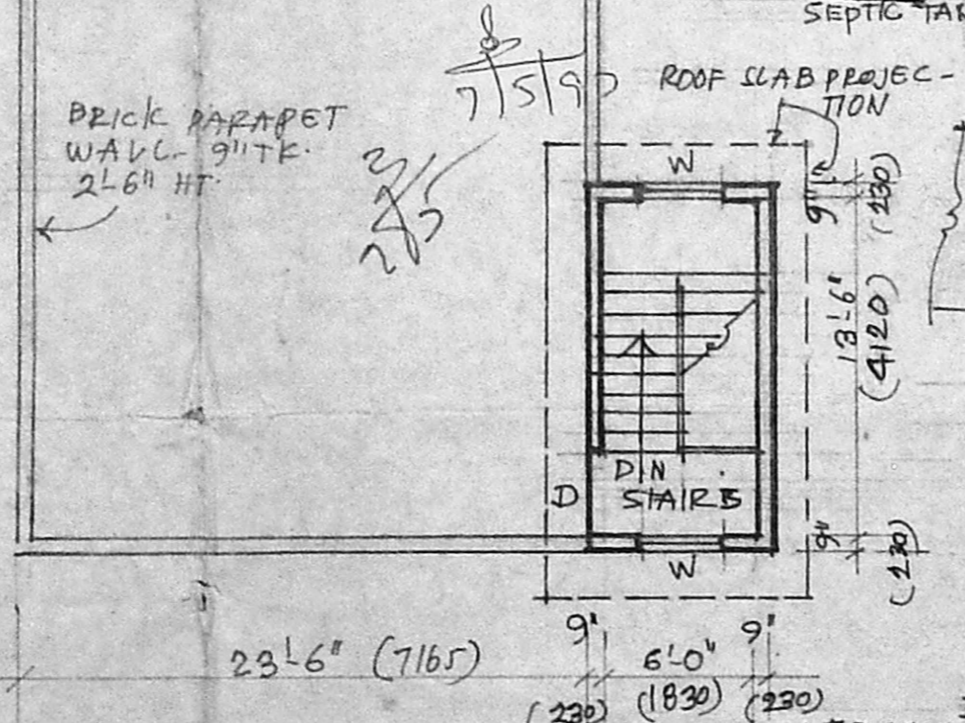


FIRST FLOOR PLAN

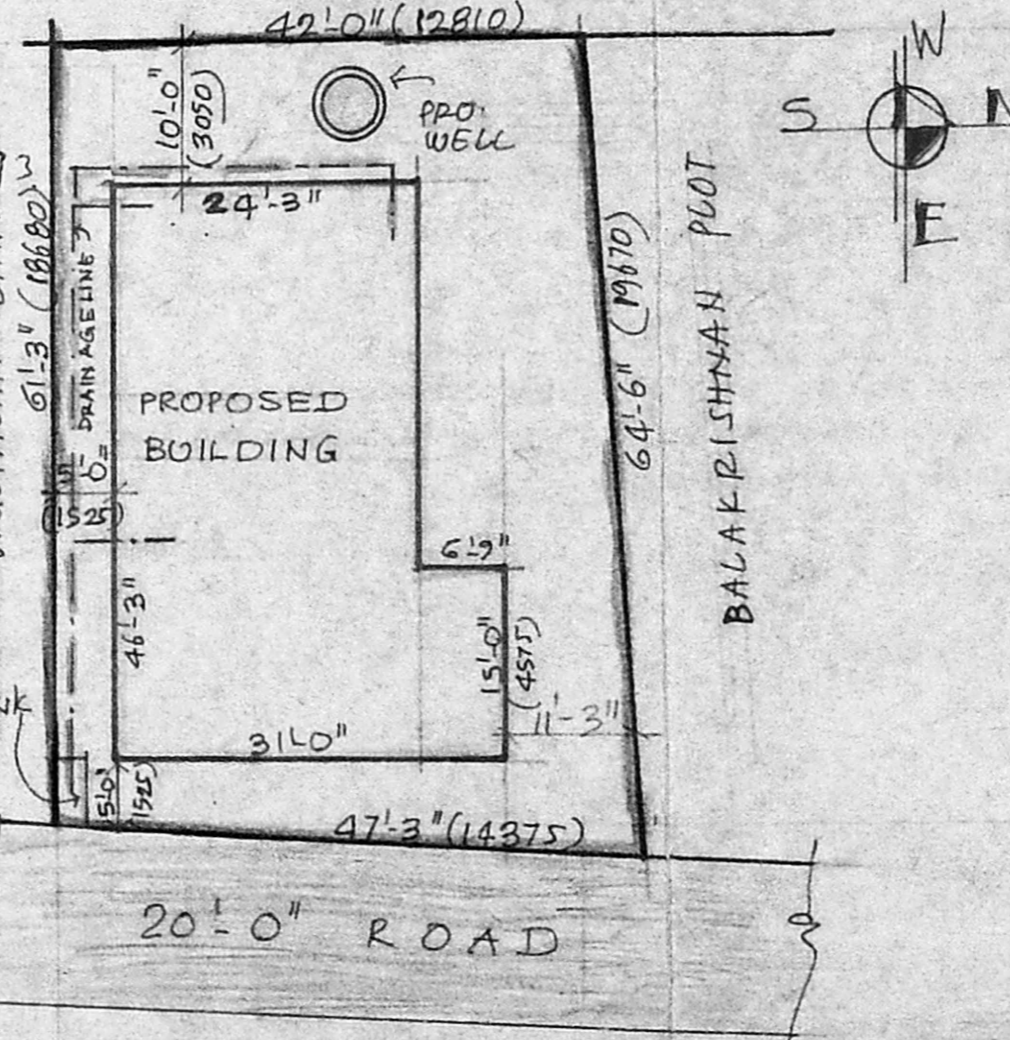

SITE PLAN

SCALE 1" TO 16'-0" (1:200)

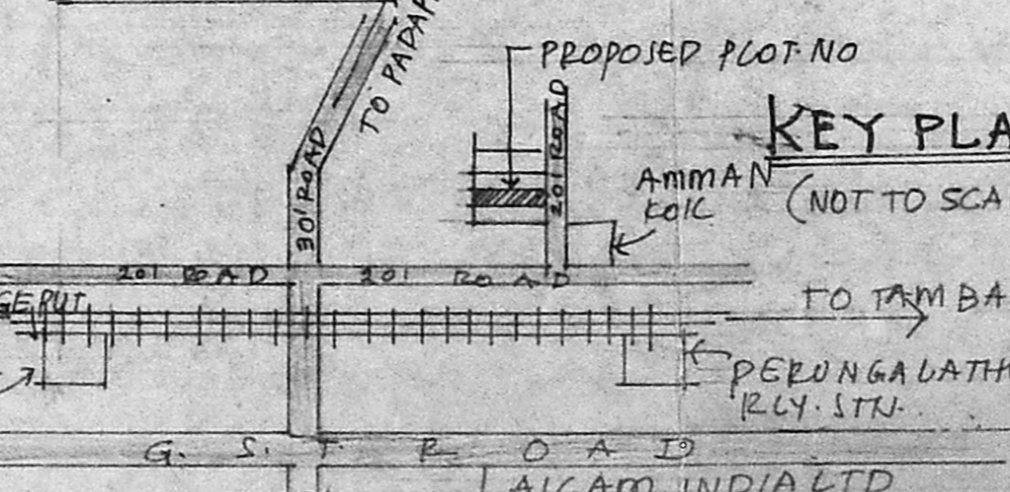

KEY PLAN

(NOT TO SCALE)

AICAM INDIA LTD