





PLAN SHOWING THE PROPOSED FIRST FLOOR IN DOOR NO. 4, S. NO. 31
 THARACHAND NAGAR VIJAYAPAKKAM VILLAGE MADRAS. 02
 SCALE 1" = 8'0" (1:100)



A/16085/897/93
 Planning Permit No. _____
APPROVED
 SUBJECT TO THE CONDITIONS IN
 THIS OFFICE LETTER.
 No. A3/2916/93 Date: 12-9-93
 N.V. Muthu
 2/12/93
 FOR MEMBER SECRETARY
 MADRAS METROPOLITAN
 DEVELOPMENT AUTHORITY
 MADRAS - 600 008.

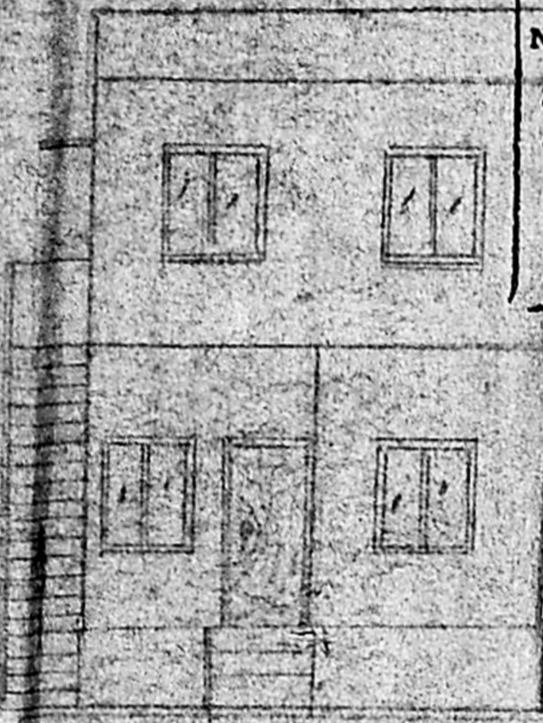


ELEVATION

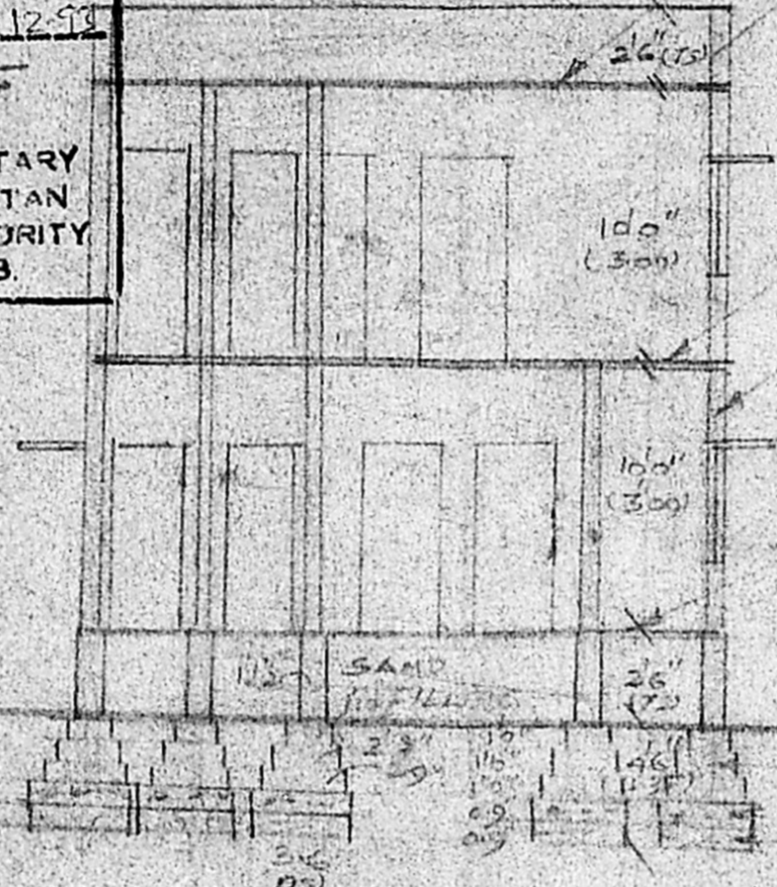


SECTION ON XX

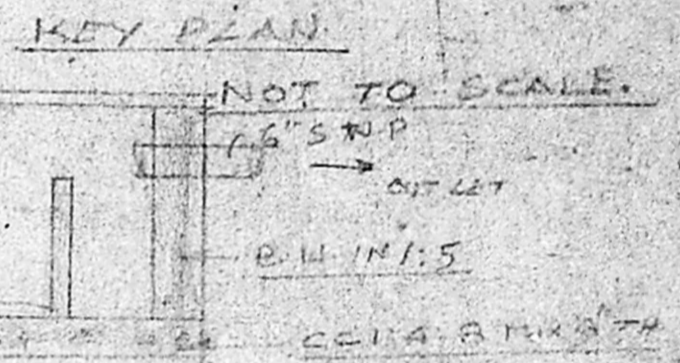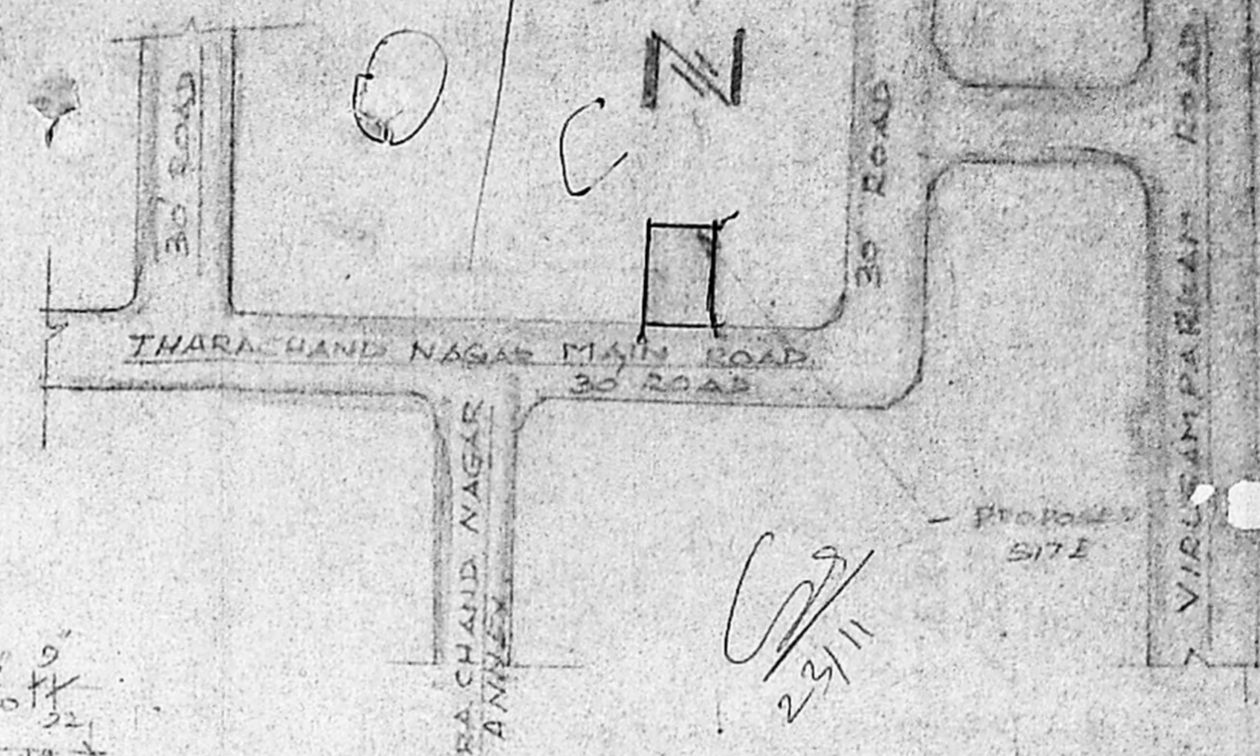


DETAILS OF SEPTIC TANK
 SCALE 1" = 2'0"

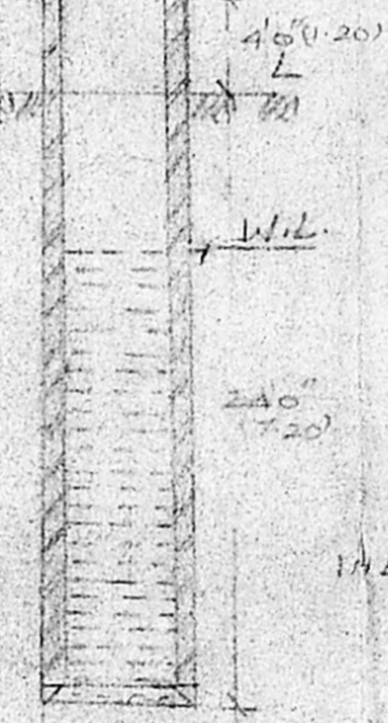


SECTION OF WELL
 SCALE 1" = 8'0"
 EX. 4' 2" WELL

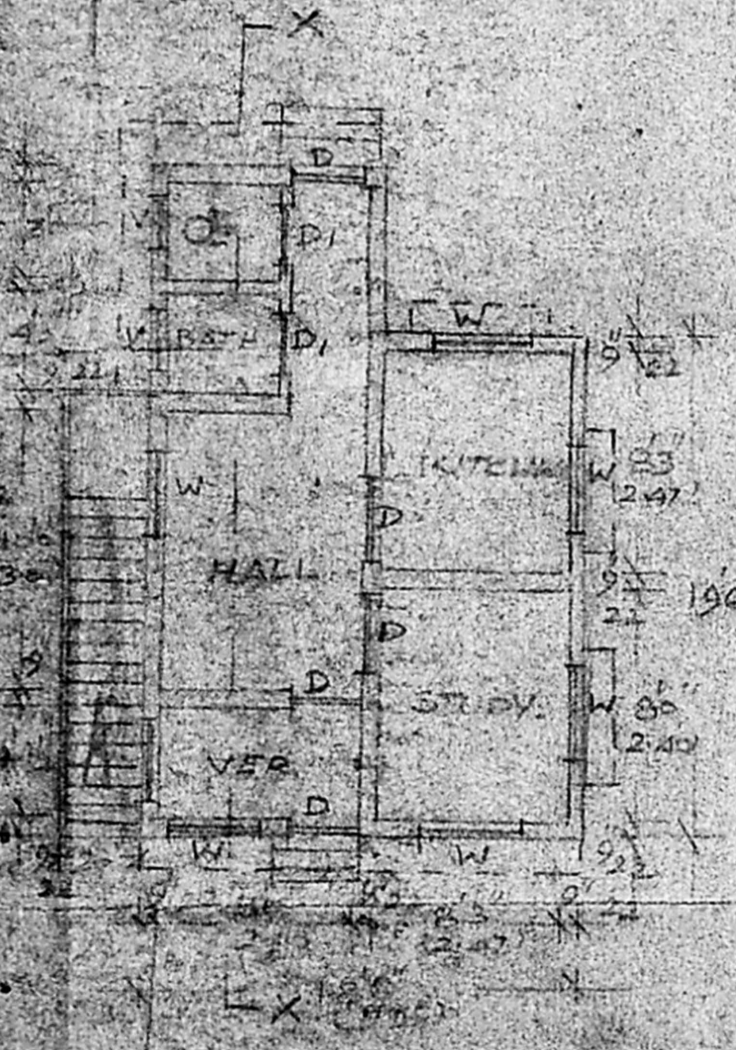

GROUND FLOOR PLAN

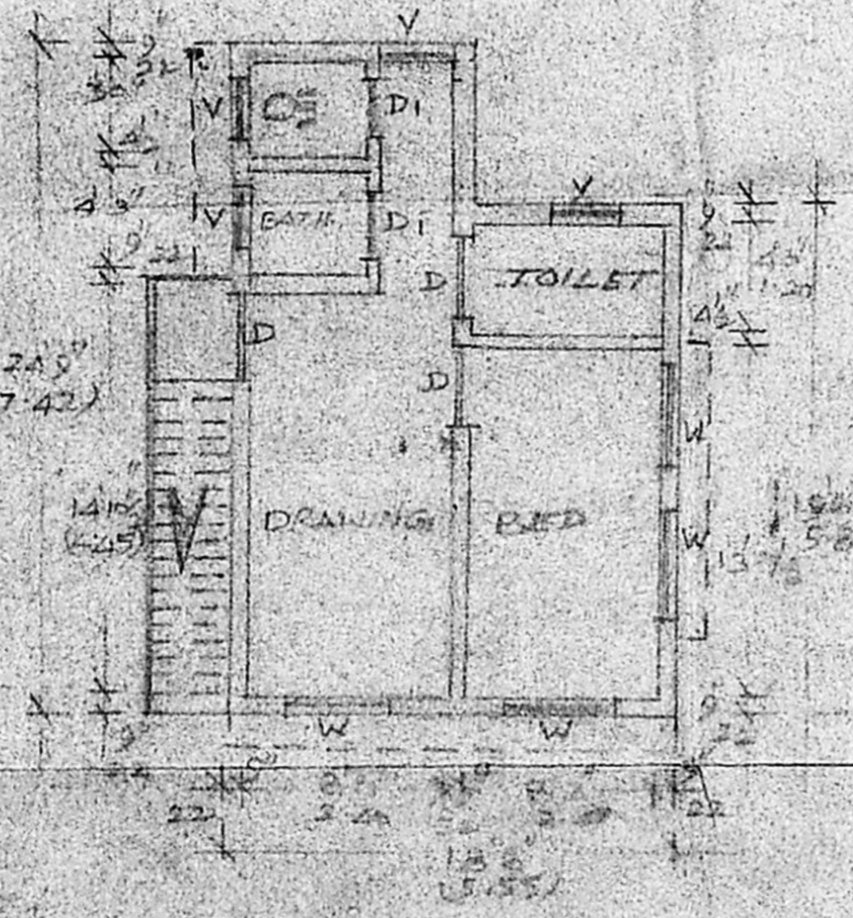

FIRST FLOOR PLAN

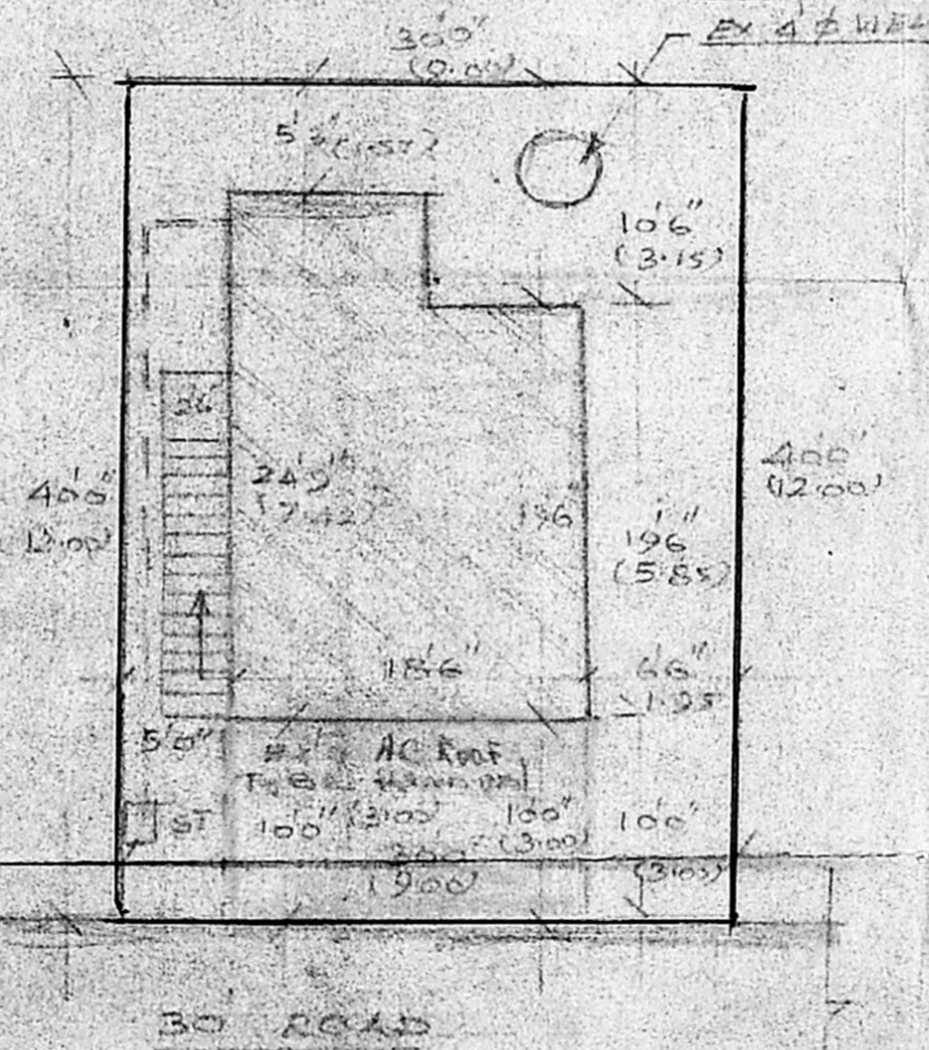

SITE PLAN
 SCALE 1" = 100'

REFERENCE.

D. DOOR	33 x 70 (10.99 x 21.6)
DI DOOR	28 x 76 (8.75 x 23.16)
W. WINDOW	30 x 46 (9.14 x 14.3)
V. VENTILATOR	20 x 16 (6.10 x 4.88)

- DEMOLITION
- PROPOSALS
- ROADS
- EXISTING
- BOUNDARY

[Signature]
 M. THIAG. S. VISWANATHAN
 REGISTERED ENGINEER & LICENSED SURVEYOR
 COMPANY NO. 8045
 LICENSED P.L. BFR-METRO 02
 1, NATARA IYER STREET
 MADRAS - 600 007
 L. SURVEYOR.