



ELEVATION.

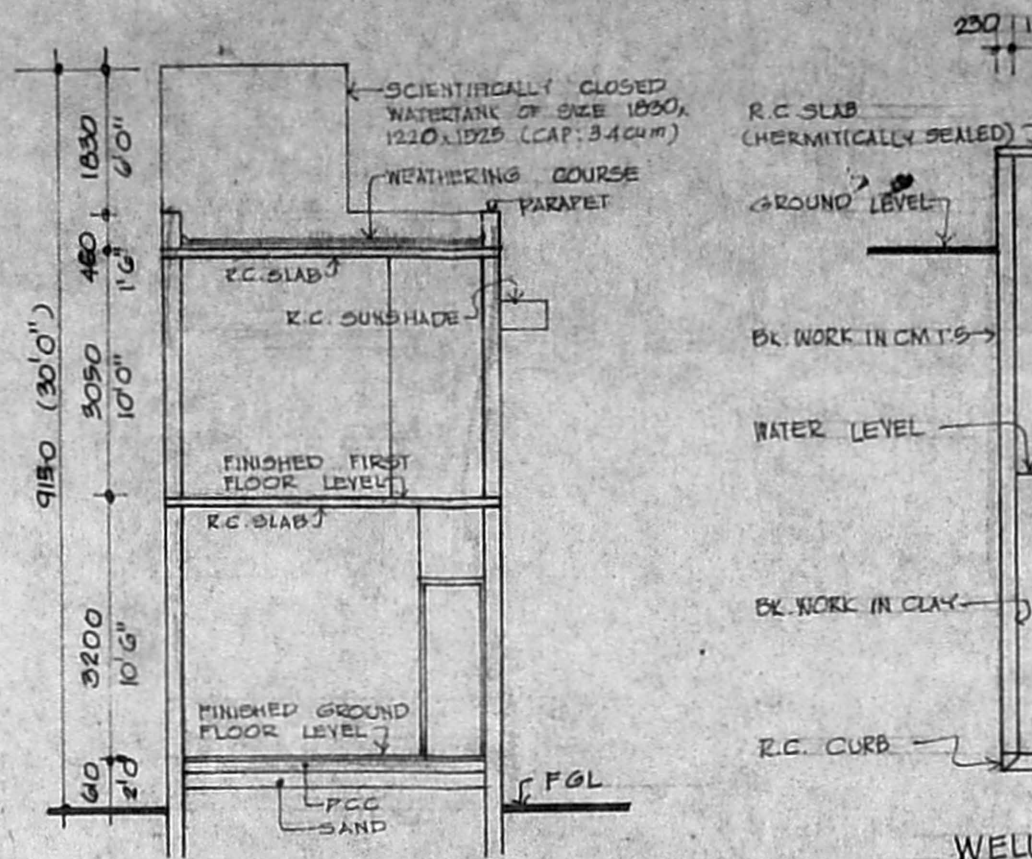


SECTION 'AB'

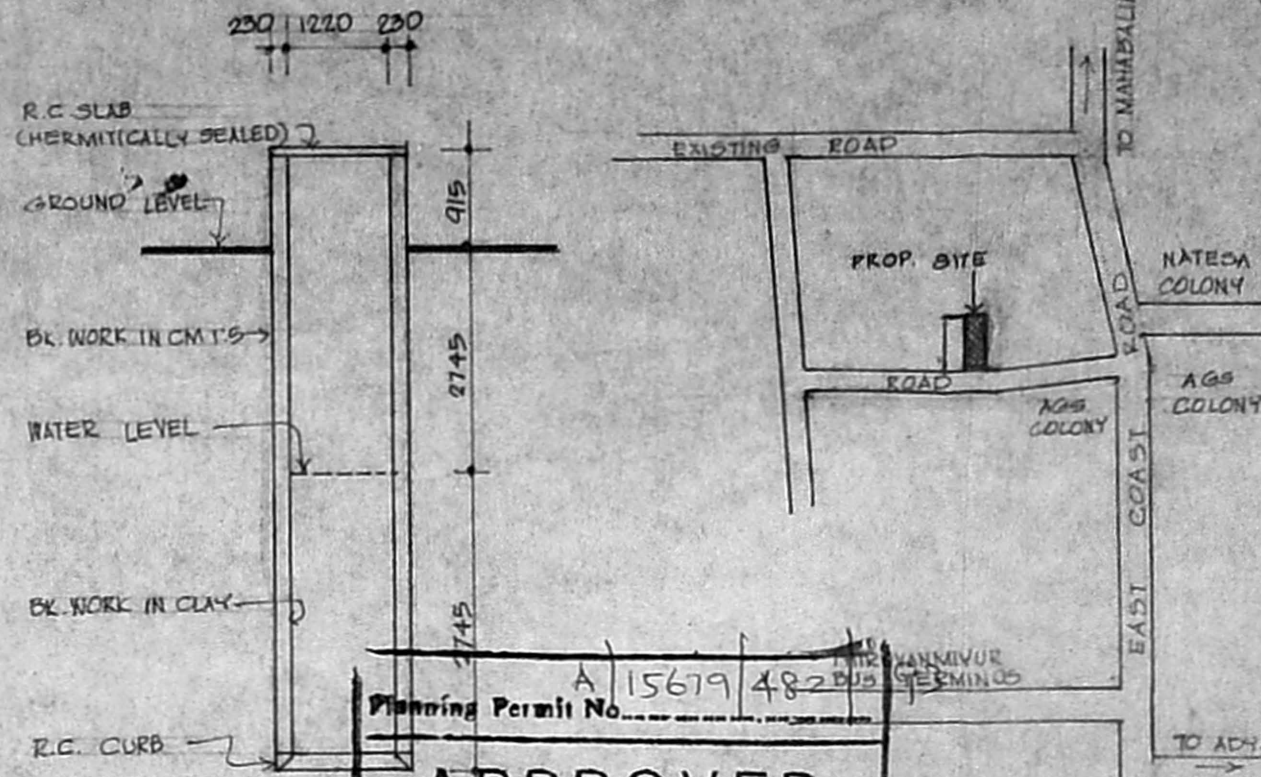


APPROVED
 SUBJECT TO THE CONDITIONS IN PLAN
 THIS OFFICE LETTER. (NOT TO SCALE)
 Planning Permit No. A/15679/482
 No. A36257/33 D.No. 5-52
 FOR MEMBER SECRETARY
 MADRAS METROPOLITAN
 DEVELOPMENT AUTHORITY
 MADRAS - 600 008.


Scrutiny plan

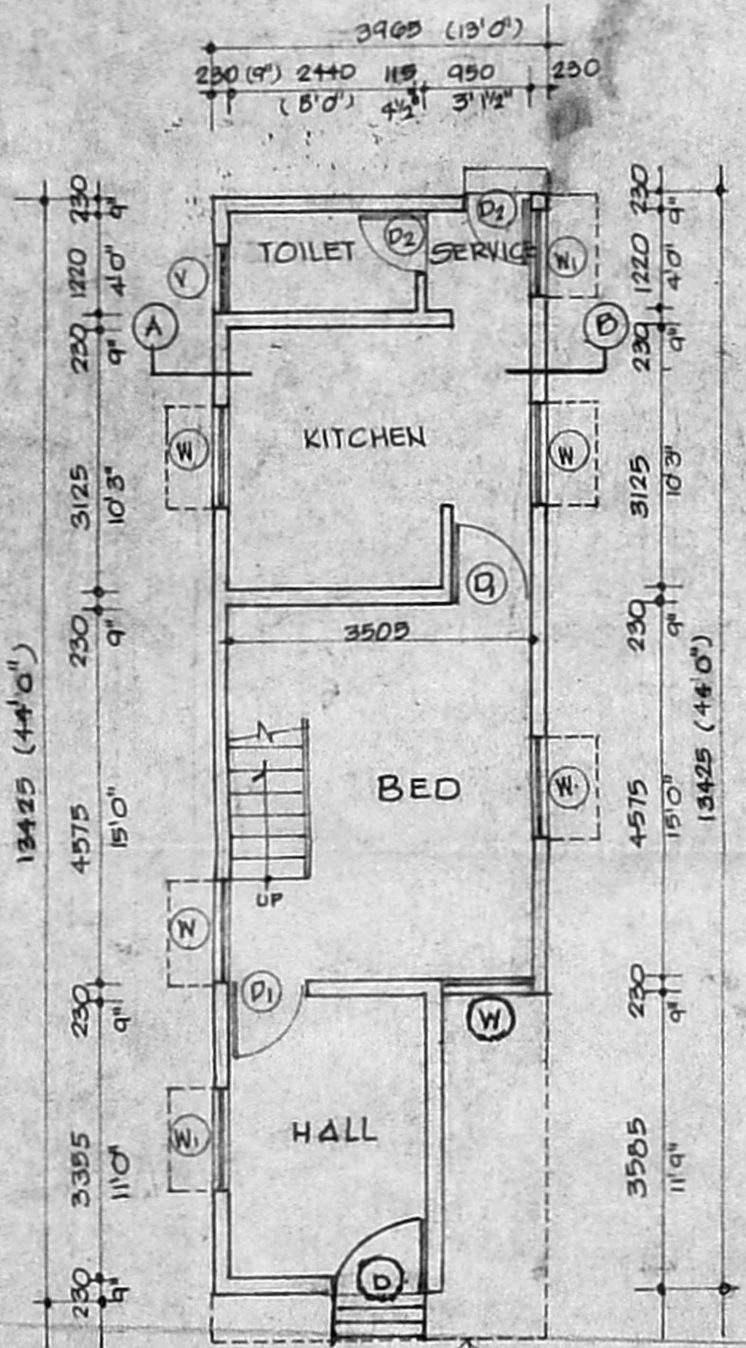


GROUND FLOOR PLAN

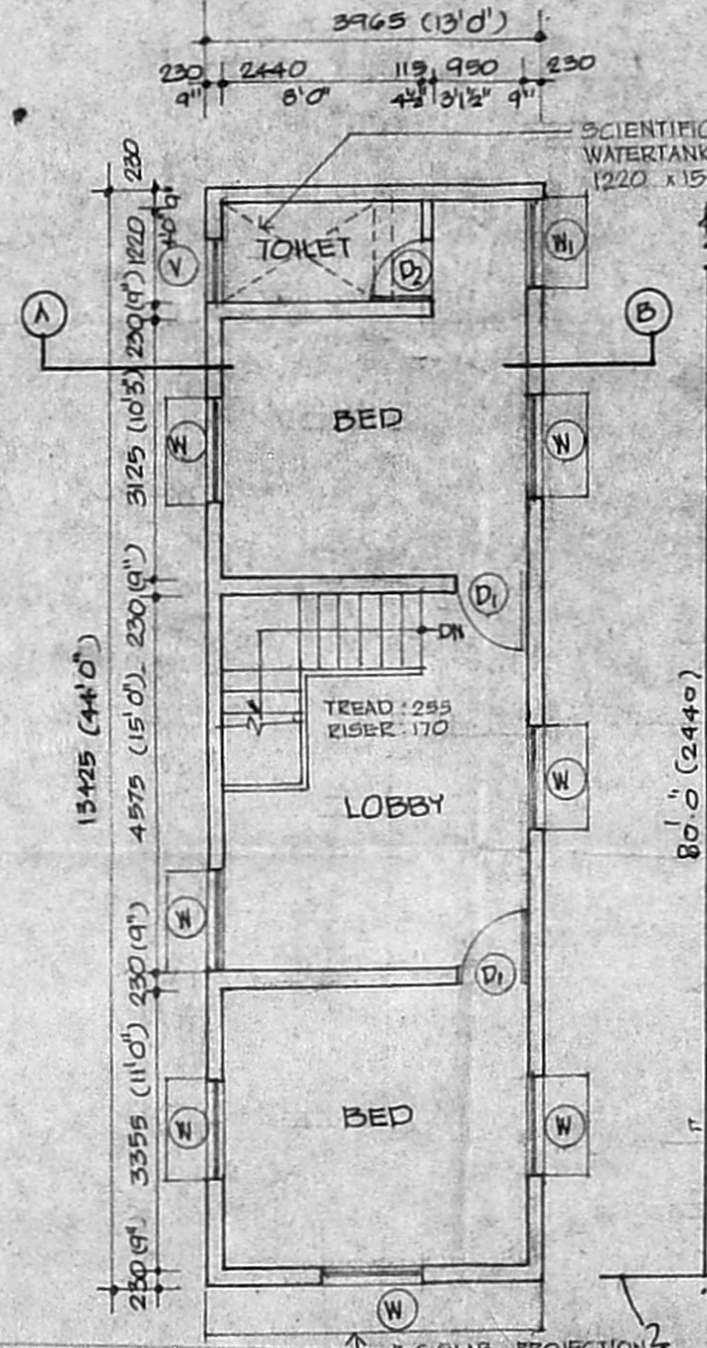


FIRST FLOOR PLAN

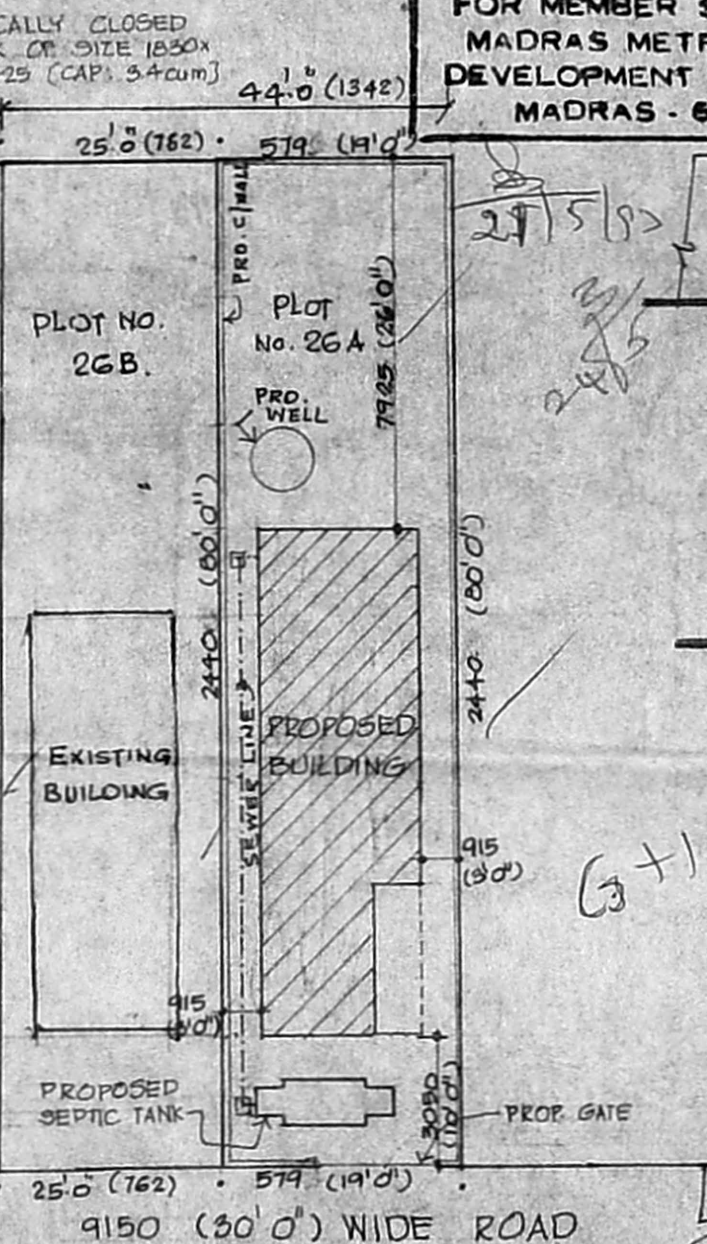


SITE PLAN

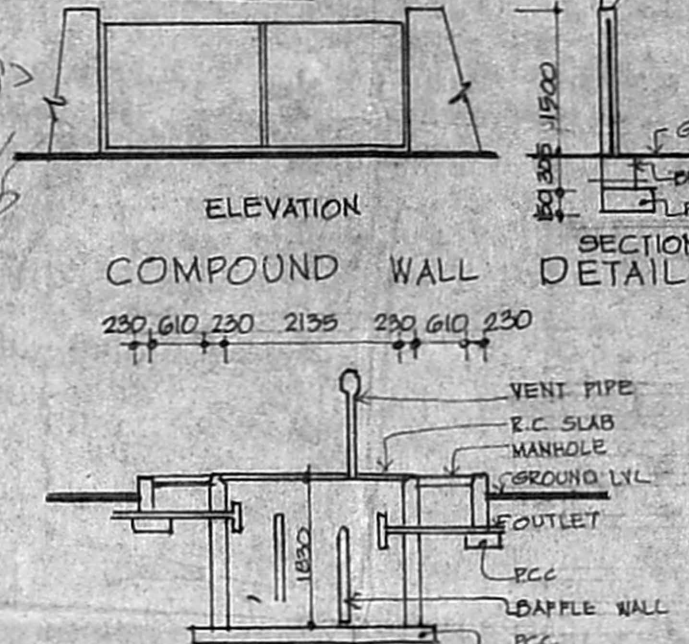

ELEVATION
COMPOUND WALL
SECTION
DETAIL

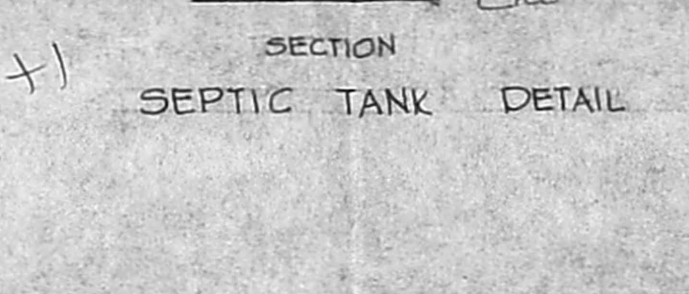

SECTION
SEPTIC TANK
DETAIL

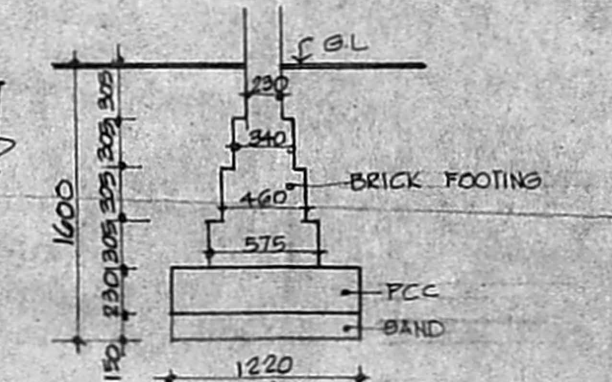

FOUNDATION
DETAIL
SCALE 1:50

SPECIFICATIONS

- FOUNDATION BK. FOOTING OVER PCC OVER SAND
- SUPER STRUCTURE BK. WORK IN CM 1:5 R.C. WORKS IN R.C.C MAX 1:2:4
- FLOORING MOSAIC FINISH OVER PCC FLOORING
- PLASTERING INTERNAL & EXTERNAL IN CM 1:6 CEILING IN CM 1:3
- FINISHING CEMENT PAINT
- JOINERY BEST INDIAN TEAKWOOD

SCHEDULE OF JOINERY

TYPE	DESCRIPTION	SIZE
D	T.W. DOOR	835 x 2135
D1	-DO-	915 x 2135
D2	-DO-	760 x 2135
W	GLAZED WINDOW	1220 x 1375
W1	-DO-	915 x 1375
V	VENTILATOR	915 x 610

REFERENCE

- PROPOSAL
- ROAD
- SEWER LINE
- BOUNDARY

AREAS:

	SQM	SQFT
EXTENT OF THE (PLOT 26A)	141.995	1520
GROUND FLOOR AREA	49.41	530.88
FIRST FLOOR AREA	53.23	572.00
TOTAL BUILT UP AREA	102.64	1102.88
PLOT COVERAGE	37.65%	
F.S.I.	0.726	

PROPOSED RESIDENCE FOR
 MR. NAGAVELU AT PLOT NO. 26A
 S.NO. 232/1B PART OF
 KOTTIVAKKAM VILLAGE
 MADRAS

ALL DIMENSIONS ARE MILLIMETRES ONLY

SCALE 1:100

DATE 27.9.91

OWNER

LICENSED SURVEYOR
 R. Mohan Rao, D.C.E.
 LICENSED SURVEYOR
 Corporation of Madras
 REG. No. 14
 AMBATTUR TOWNSHIP
 ALANDUR MUNICIPALITY
 Consulting Engineer
 Office: 15, Madhav Road
 T. NAGAR, MADRAS-600 017

572 x 110 = 62920
 1520 x 110 = 167200
 Coverage 0.075
 CR