
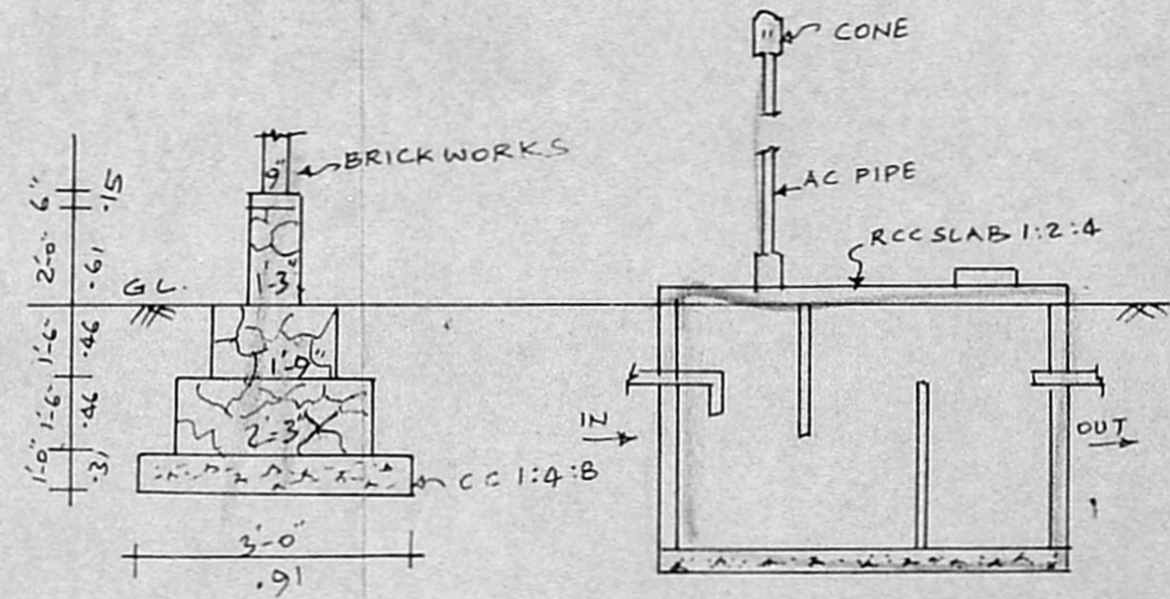
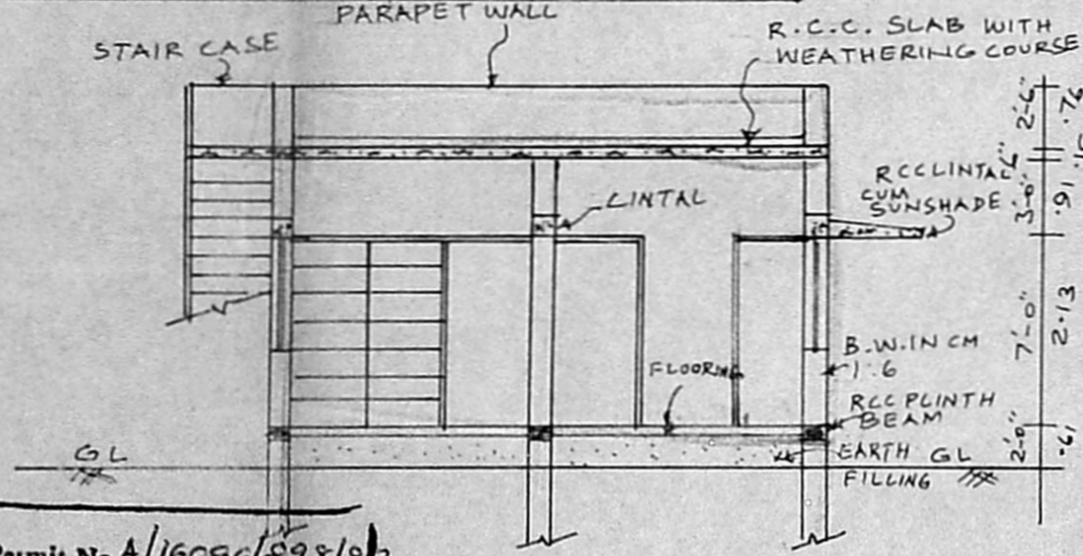


PLAN SHOWING THE PROPOSED CONSTRUCTION OF A RESIDENTIAL BUILDING IN PLOT NO. A, S.NO. 79/1 AND 78C OF ISSA PALLAVARAM VILLAGE AT MUNAVAR AVENUE, 5TH STREET, PALLAVARAM MUNICIPALITY, SAIDAPET TALUK. CHENGLEPET - M.G.R. DISTRICT. SCALE : 1 INCH = 8 FEET (1:100)

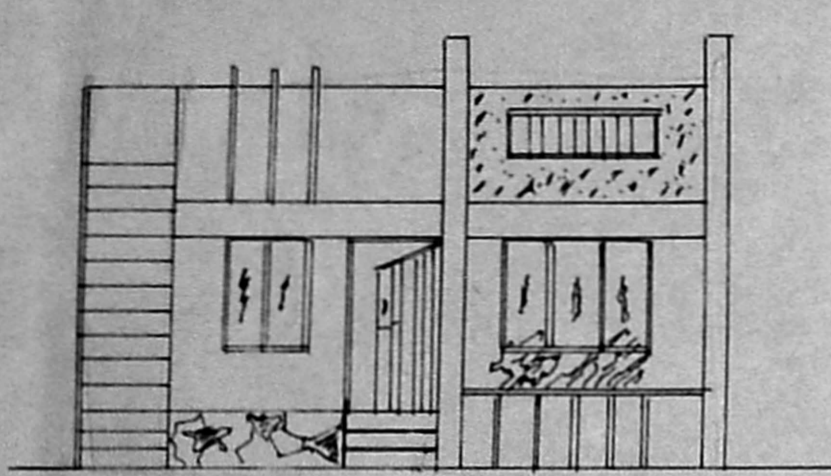

Planning Permit No A/16086/598/93  
**APPROVED**  
 SUBJECT TO THE CONDITIONS IN THIS OFFICE LETTER.  
 No. 12/9114/93 dt 12/23  
 H. K. Mahalingam  
 31/12/93  
 FOR MEMBER SECRETARY  
 MADRAS METRO POLICE AND  
 DEVELOPMENT AUTHORITY  
 MADRAS 600 008

SECTION ON AB

SECTION OF R.R. FOUNDATION


SECTION OF SEPTIC TANK 4'-0" X 6'-0" X 6'-0" REFERENCE

REFERENCE	DESCRIPTION	SIZE	AREA
D	DOOR	3'-3" X 6'-6"	1.00 X 1.98
D <sub>1</sub>	DOOR	2'-3" X 6'-6"	0.68 X 1.98
W	WINDOW	3'-6" X 4'-0"	1.06 X 1.22
W <sub>1</sub>	WINDOW	4'-6" X 4'-0"	1.37 X 1.22
CB	CUB-BOARD	3'-6" X 6'-6"	1.06 X 1.98
V	VENTILATOR	2'-0" X 2'-0"	0.61 X 0.61
STAIRCASE	TREAD	0'-9" (.23)	
	WIDTH	2'-6" (.76)	
	RISE	0'-7" (.17)	


**COLOUR INDEX**

PROPOSED BUILDING	
EXISTING ROAD	
SITE BOUNDARY	


PLOT EXTENT : 1886 SFT (175.24M<sup>2</sup>)  
 PROPOSED BUILDING AREA : 862 SFT (80.07M<sup>2</sup>)  
 COVERAGE 45.70% = S.I.O. 45

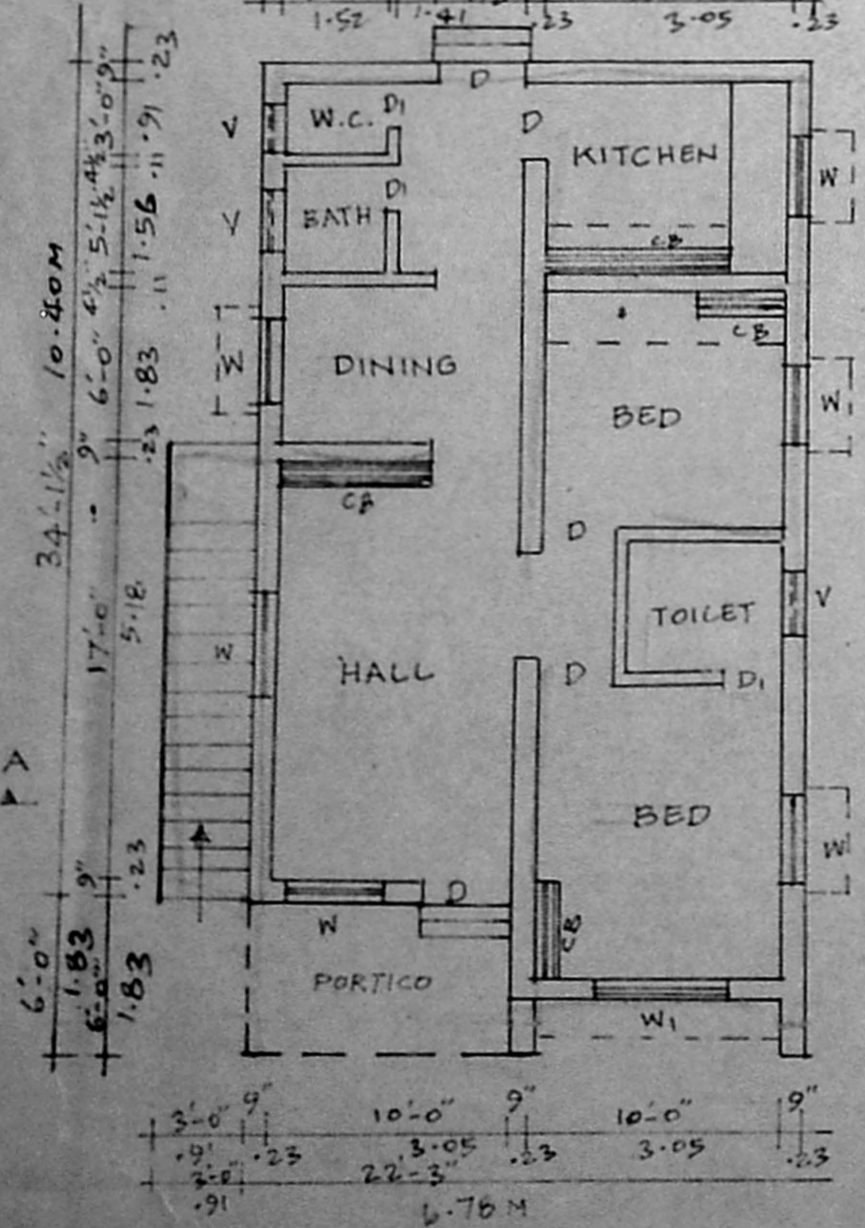


PLAN

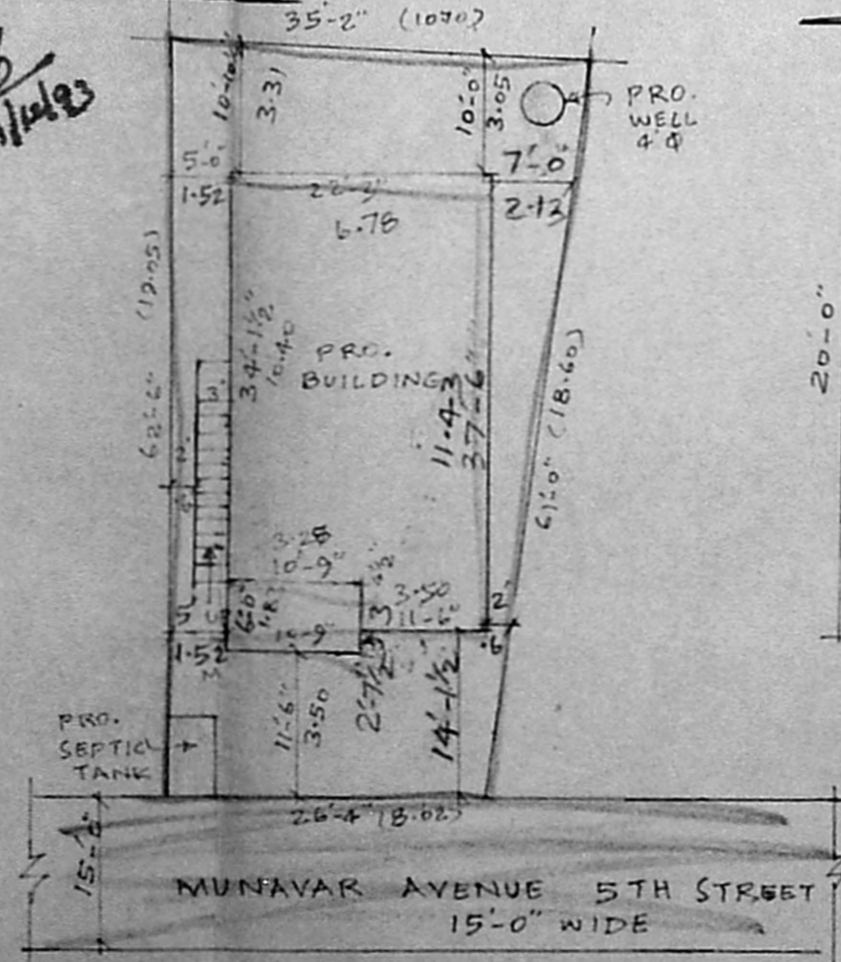

SITE PLAN  
 SCALE 1" = 16' (1:200)

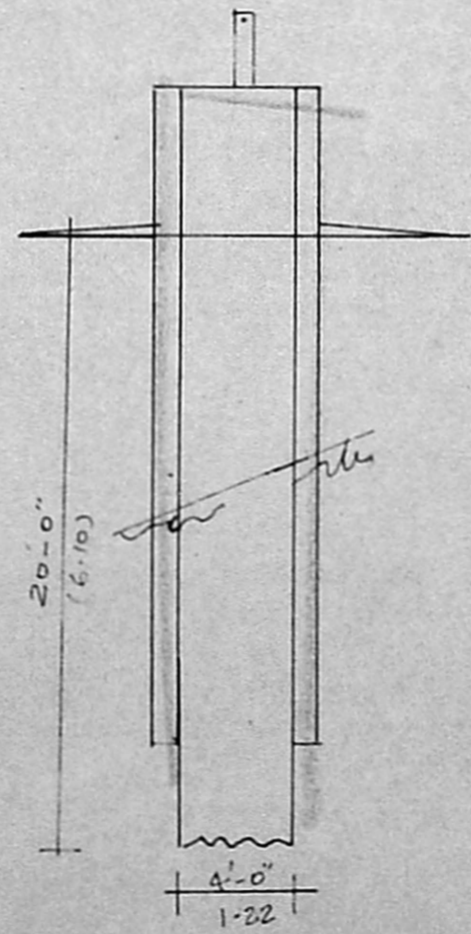

SECTION OF WELL

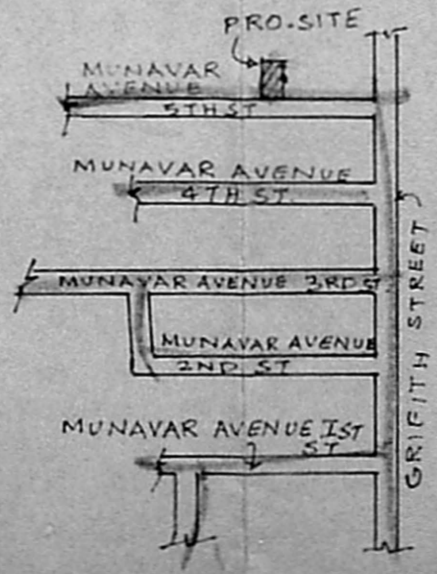

KEY PLAN  
 NOT TO SCALE

OWNER:   
**S. ASHOK KUMAR**  
 Consultant & Contractor  
 LICENSED SURVEYOR  
 ALANDUR MUNICIPALITY  
 Licence No. 3352/23/1/F  
 23, Bharathi Nagar Main Road  
 Kulathumedu, Pallavaram  
 MADRAS-600 008  
 LICENSED SURVEYOR



5/11