




ELEVATION

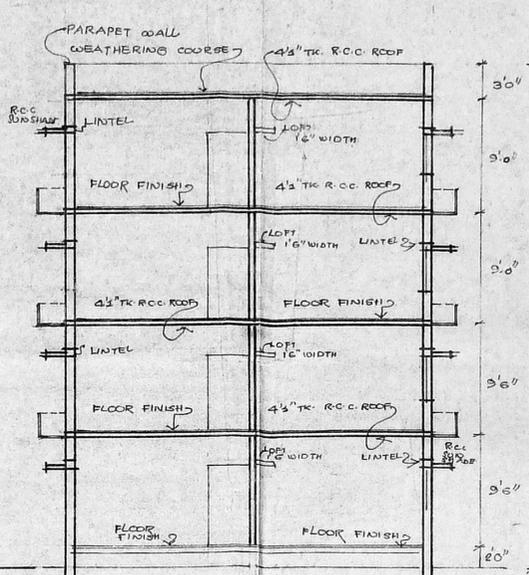


SECTION XX

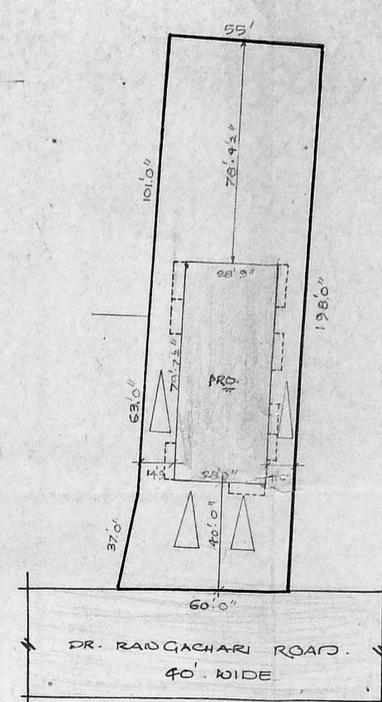


SITE PLAN (1"=33')

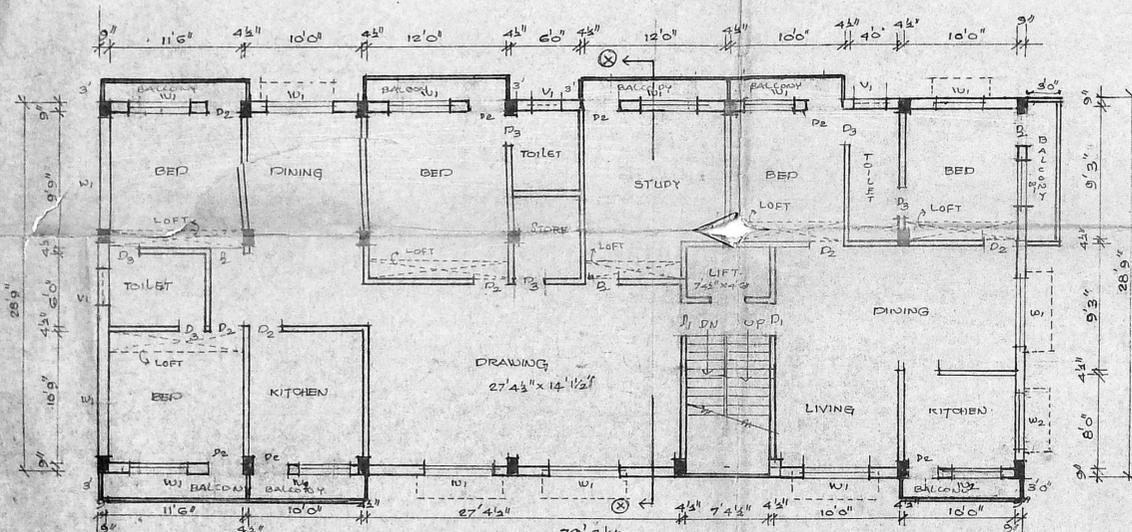


FIRST, SECOND & THIRD TYPICAL FLOOR PLAN.

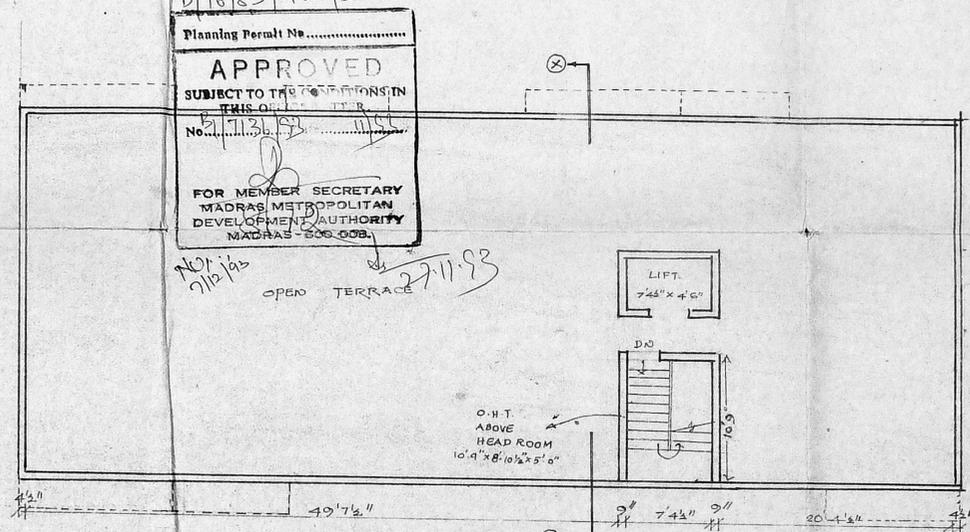


TERRACE FLOOR PLAN.

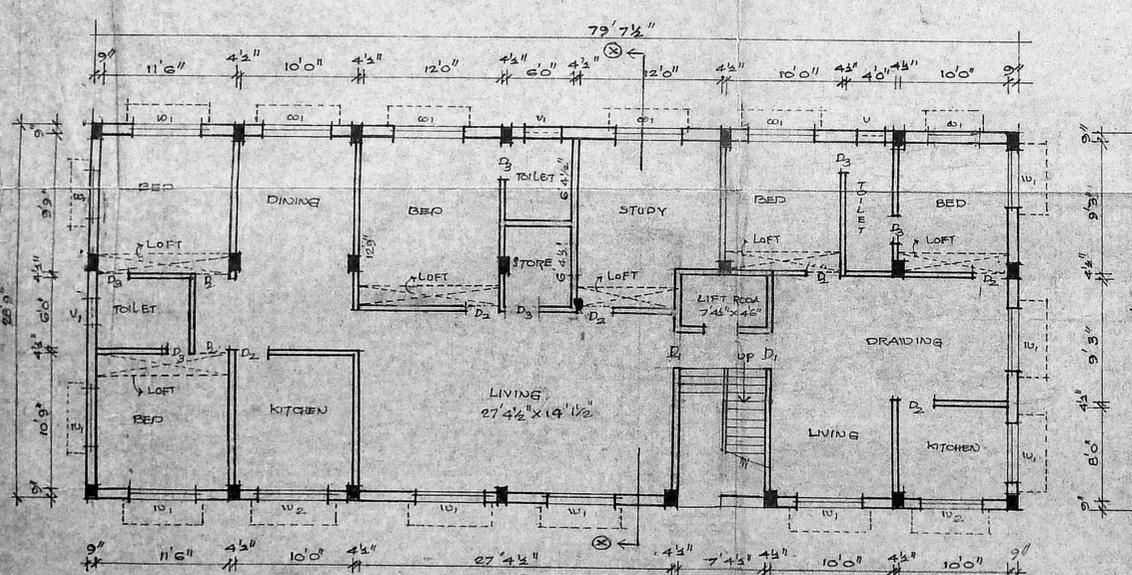

GROUND FLOOR PLAN.

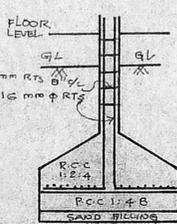

FOUNDATION DETAILS. SCALE: 1"=4'0"

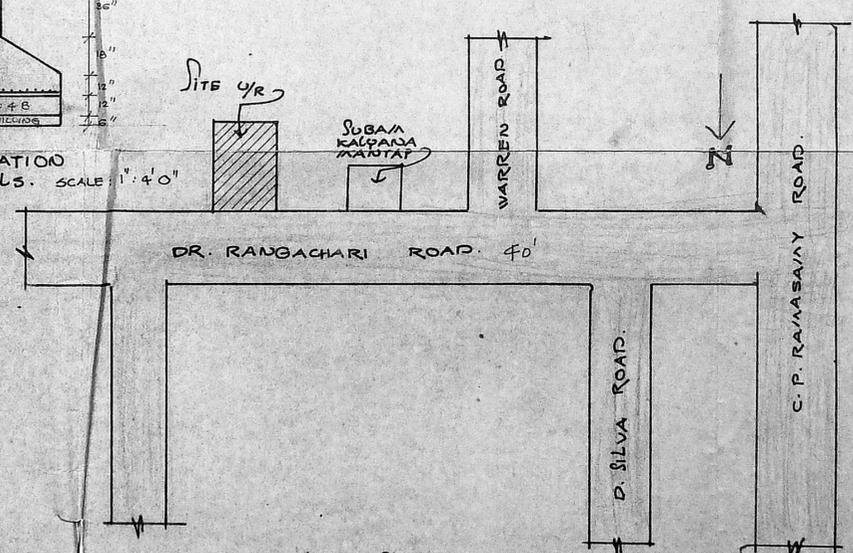

KEY PLAN (N.T.S.)

B/16983/450/S
 Planning Permit No.
APPROVED
 SUBJECT TO THE CONDITIONS IN THIS ORDER
 No. 11136/S
 FOR MEMBER SECRETARY
 MADRAS METROPOLITAN
 DEVELOPMENT AUTHORITY
 MADRAS - 500 003

SCHEDULE OF JOINERY

D ₁ DOOR	1000 x 2130
D ₂ DOOR	915 x 2100
D ₃ DOOR	750 x 2100
W ₁ WINDOW	1830 x 1370
W ₂ WINDOW	1525 x 1370
V VENTILATOR	915 x 700

REFERENCE :-

PROPOSAL	—
ROAD	—
SITE BOUNDARY	—

SCALE :-
 8 FEET TO AN INCH

PLAN SHOWING THE PROPOSED CONSTRUCTION OF RESIDENTIAL BUILDING AT DOOR NO. 9, RANGACHARI ROAD R.S. NO. 4264/3 BLOCK NO. 92 OF MYLAPORE CORPORATION DIVISION NO. 142.

AREA DETAILS:

PLOT AREA	: 10872 / 30 FT
BUILTUP AREA	
GROUND FLOOR	: 2289.0 SQ. FT
FIRST FLOOR	: 2522.0
SECOND FLOOR	: 2522.0
THIRD FLOOR	: 2522.0
TERRACE FLOOR	: 18.0
COVERAGE	: 21%
F.S.I	: .92

OWNER
 J. Saravatha

K. VENUGOPAL
 A.E.E (Rtd)
 CONSULTING CIVIL ENGINEER
 LICENSE SURVEYOR CLASS I
 CORPORATION OF MADRAS
 3, NEELAKANDAN STREET
 MUNGAMBAKKAM (LAKE AREA)
 MADRAS-600 034

LICENSED SURVEYOR.