



PROPOSED RESIDENTIAL FLATS AT PLOT NO: 16 & 17, DOOR NO: 71 & 72, KANDAZ NAGAR, KODAMBAKKAM, MADRAS. R.S. NO: 026/17 & 026/20.

57



FOR MR. P.C. CHACKO, MRS. LEELA CHACKO AND MR. G. RANGANAYAKULU.

MUDA B/PP NO. 1  
CNO B/21346/93  
PART I  
PART II  
A.P. 12/2 I.P.



SCALE: 1"=80' DATE: 09.8.93 DELT. M.S.R.  
COLOUR INDEX:  
PROPOSED BUILDING  
SITE BOUNDARY LINE  
EXIST ROAD

LICENSED SURVEYOR


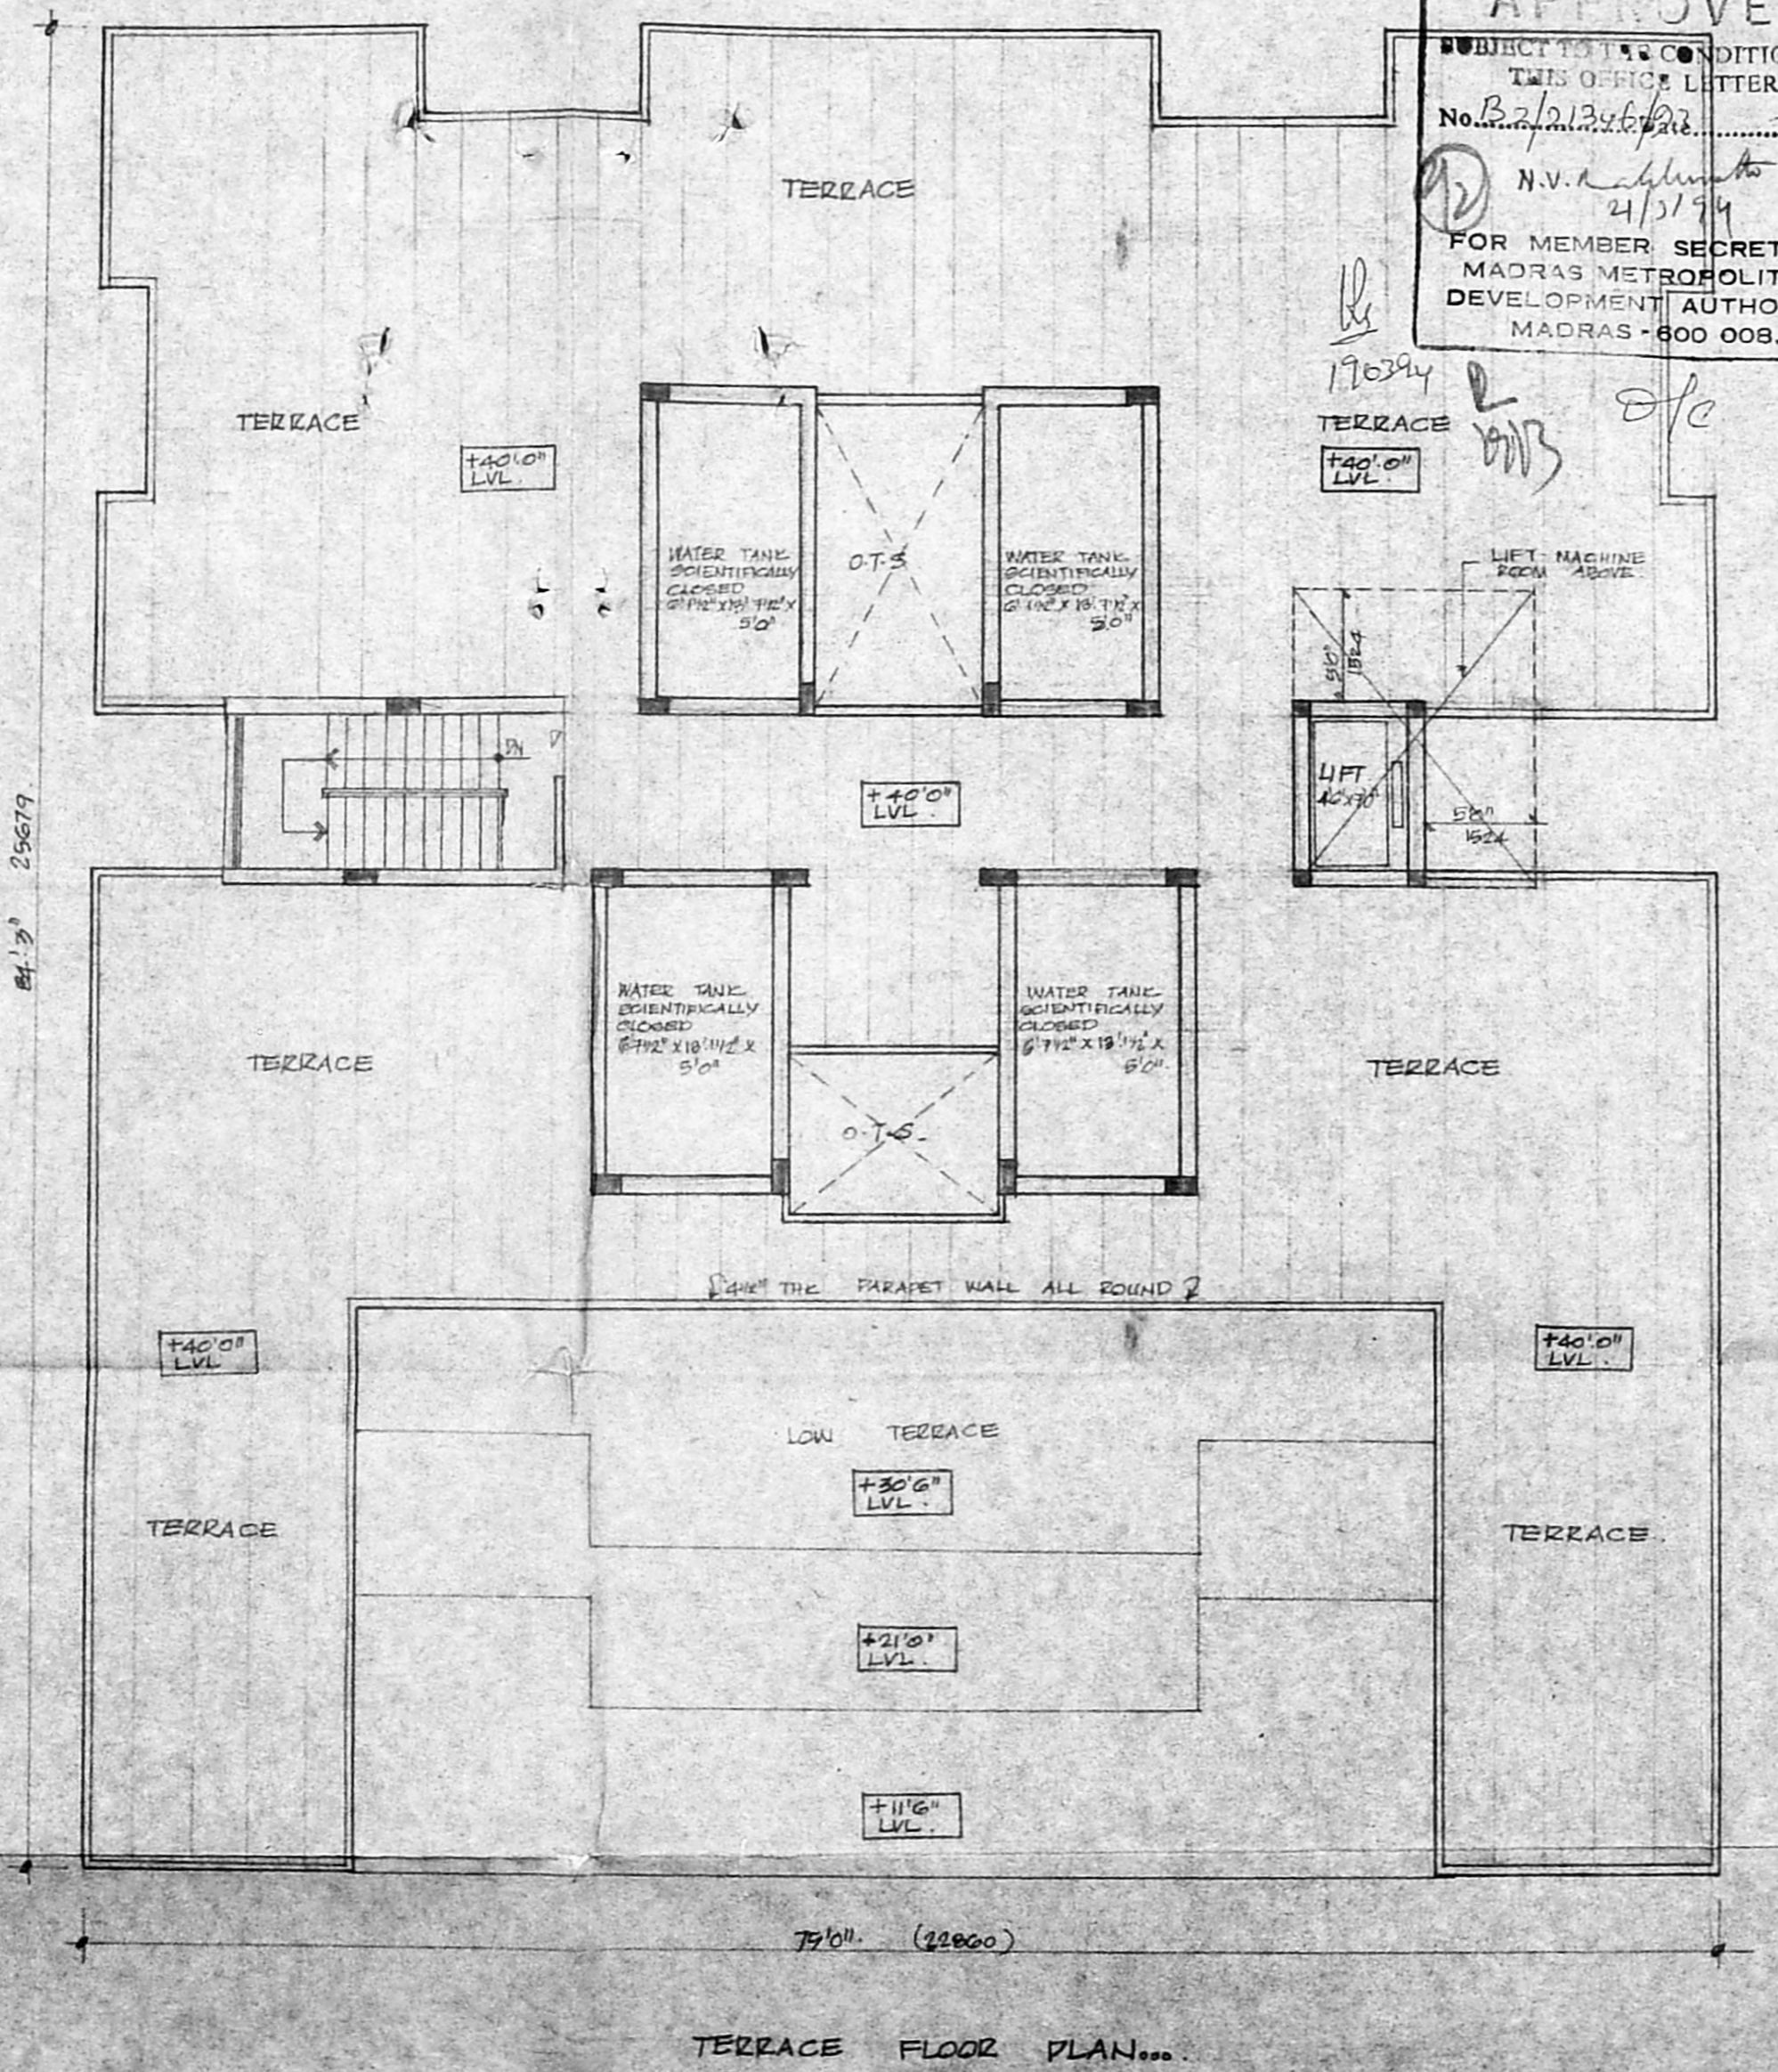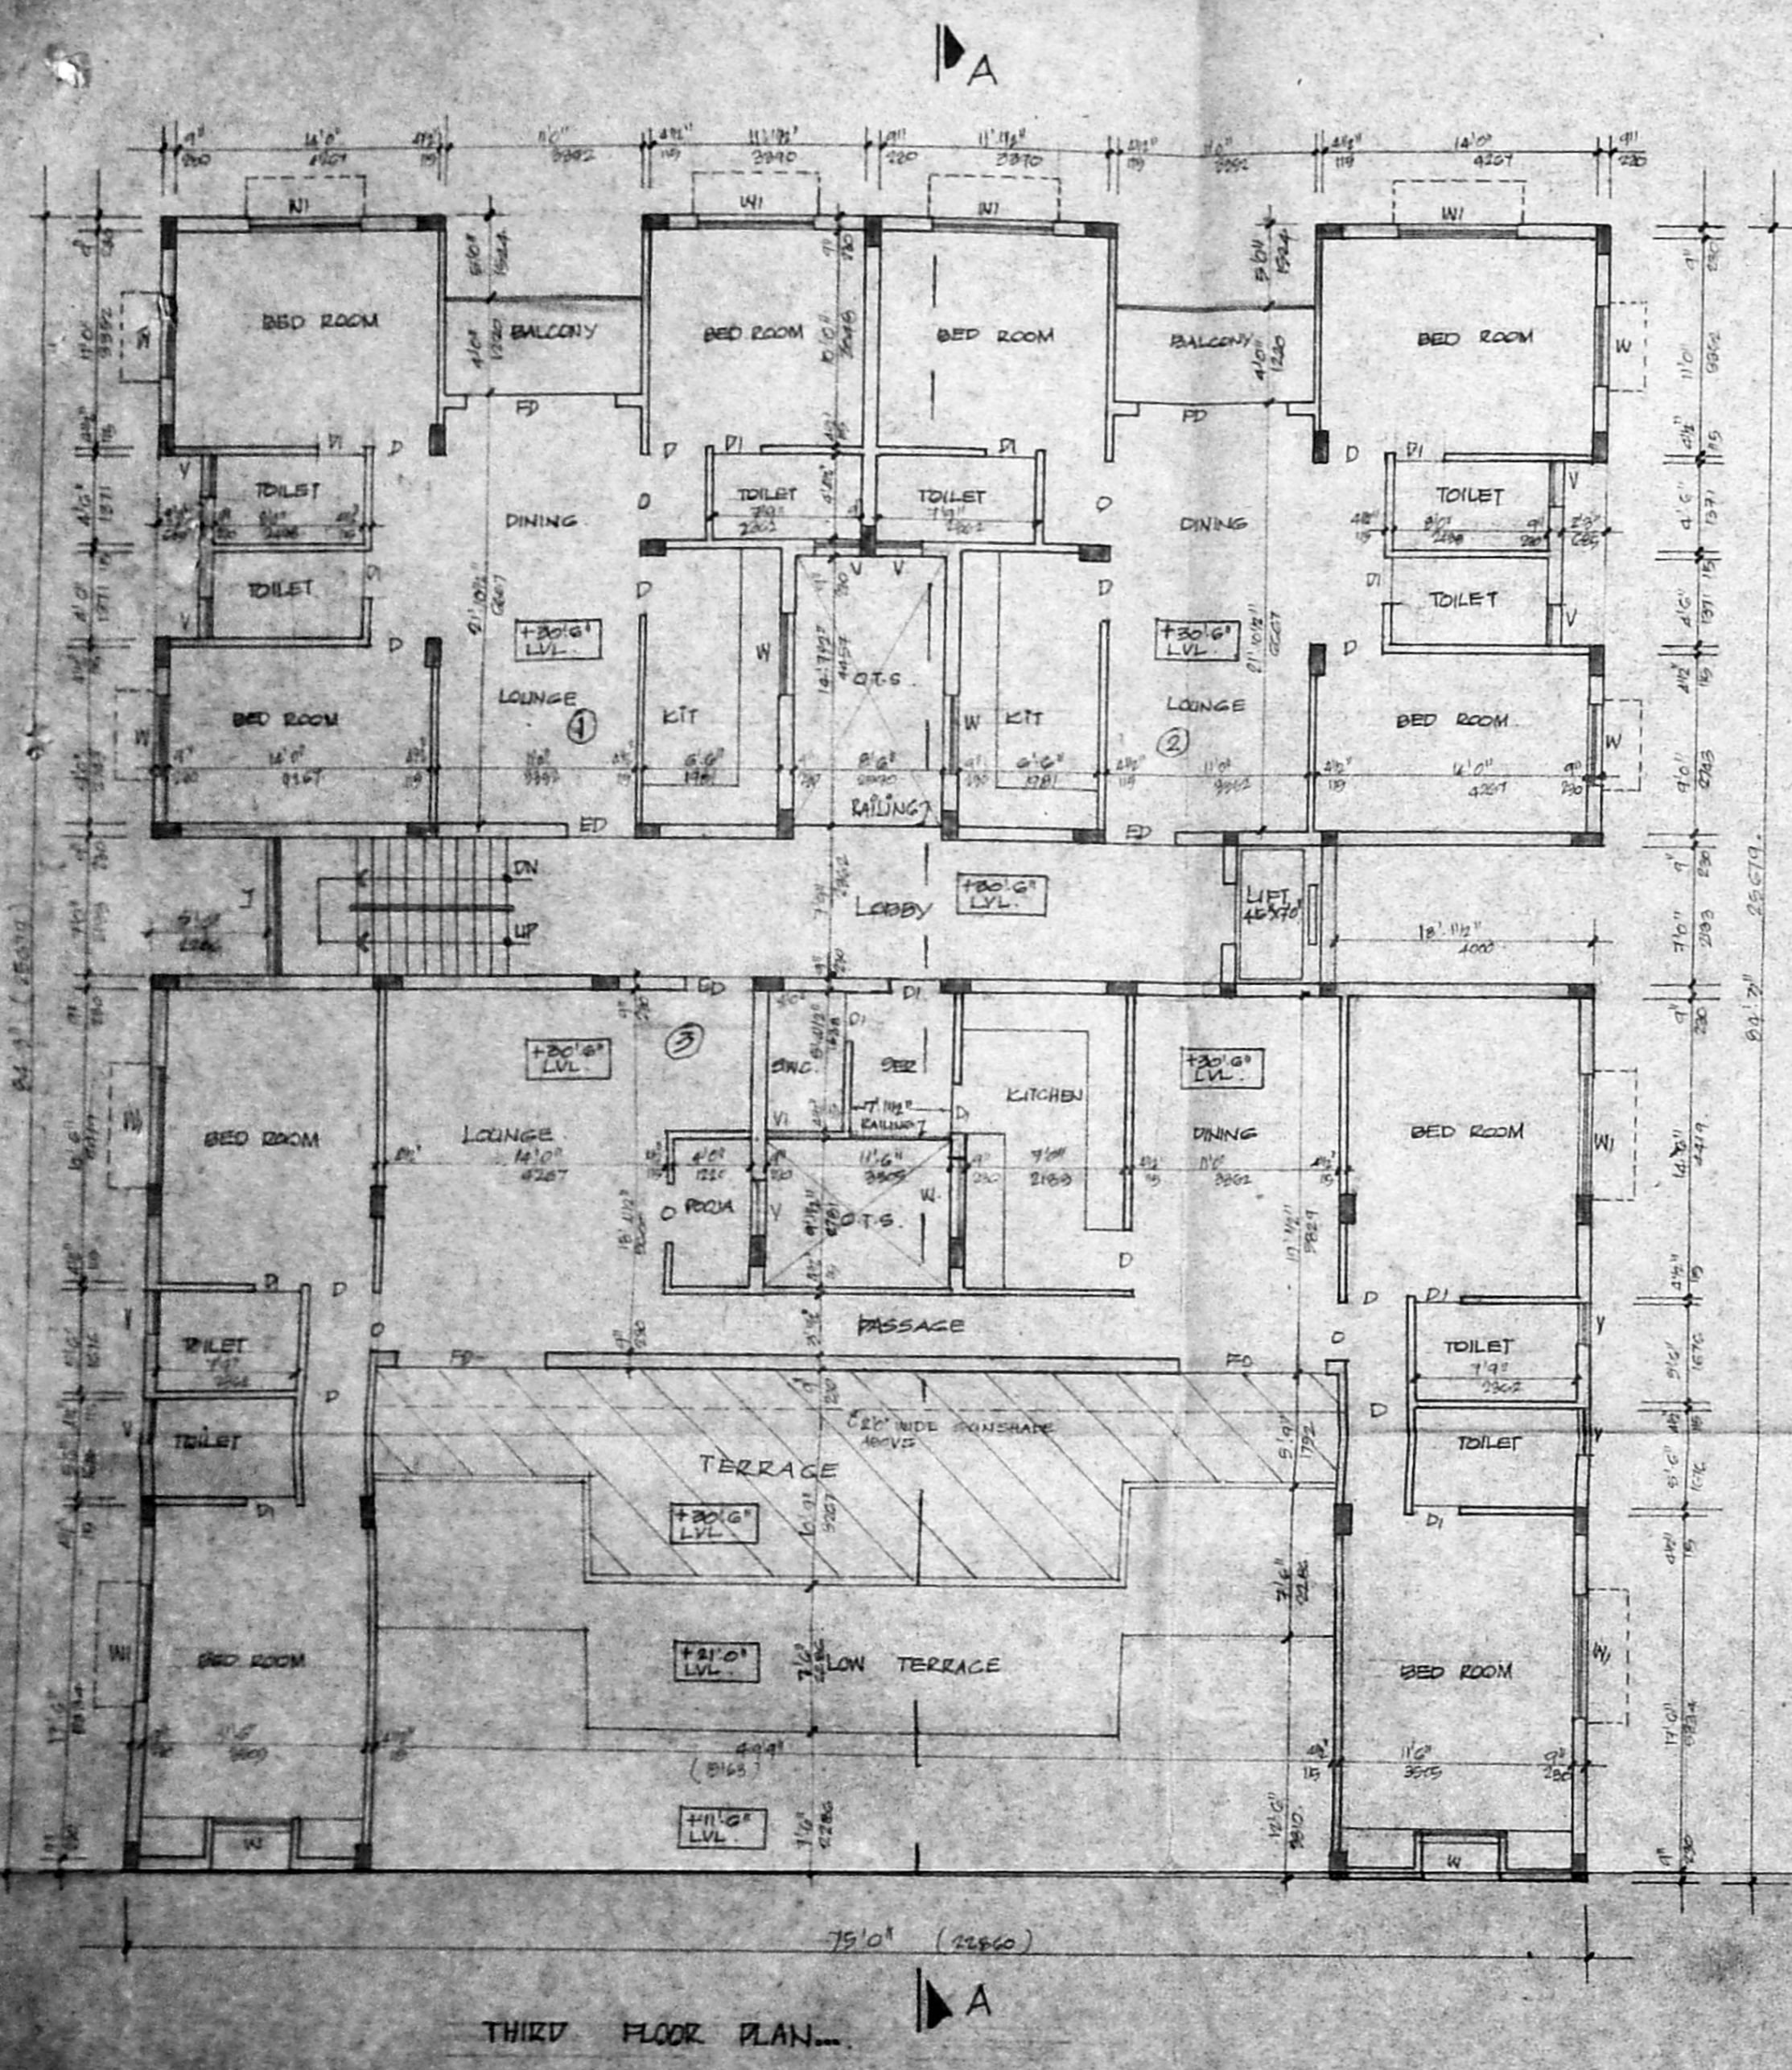

Planning Permit No. B/17220/95/94  
APPROVED  
SUBJECT TO THE CONDITIONS IN THIS OFFICE LETTER.  
No. B/21346/93  
N.V. Lakshmi  
FOR MEMBER SECRETARY  
MADRAS METROPOLITAN  
DEVELOPMENT AUTHORITY  
MADRAS - 600 008.

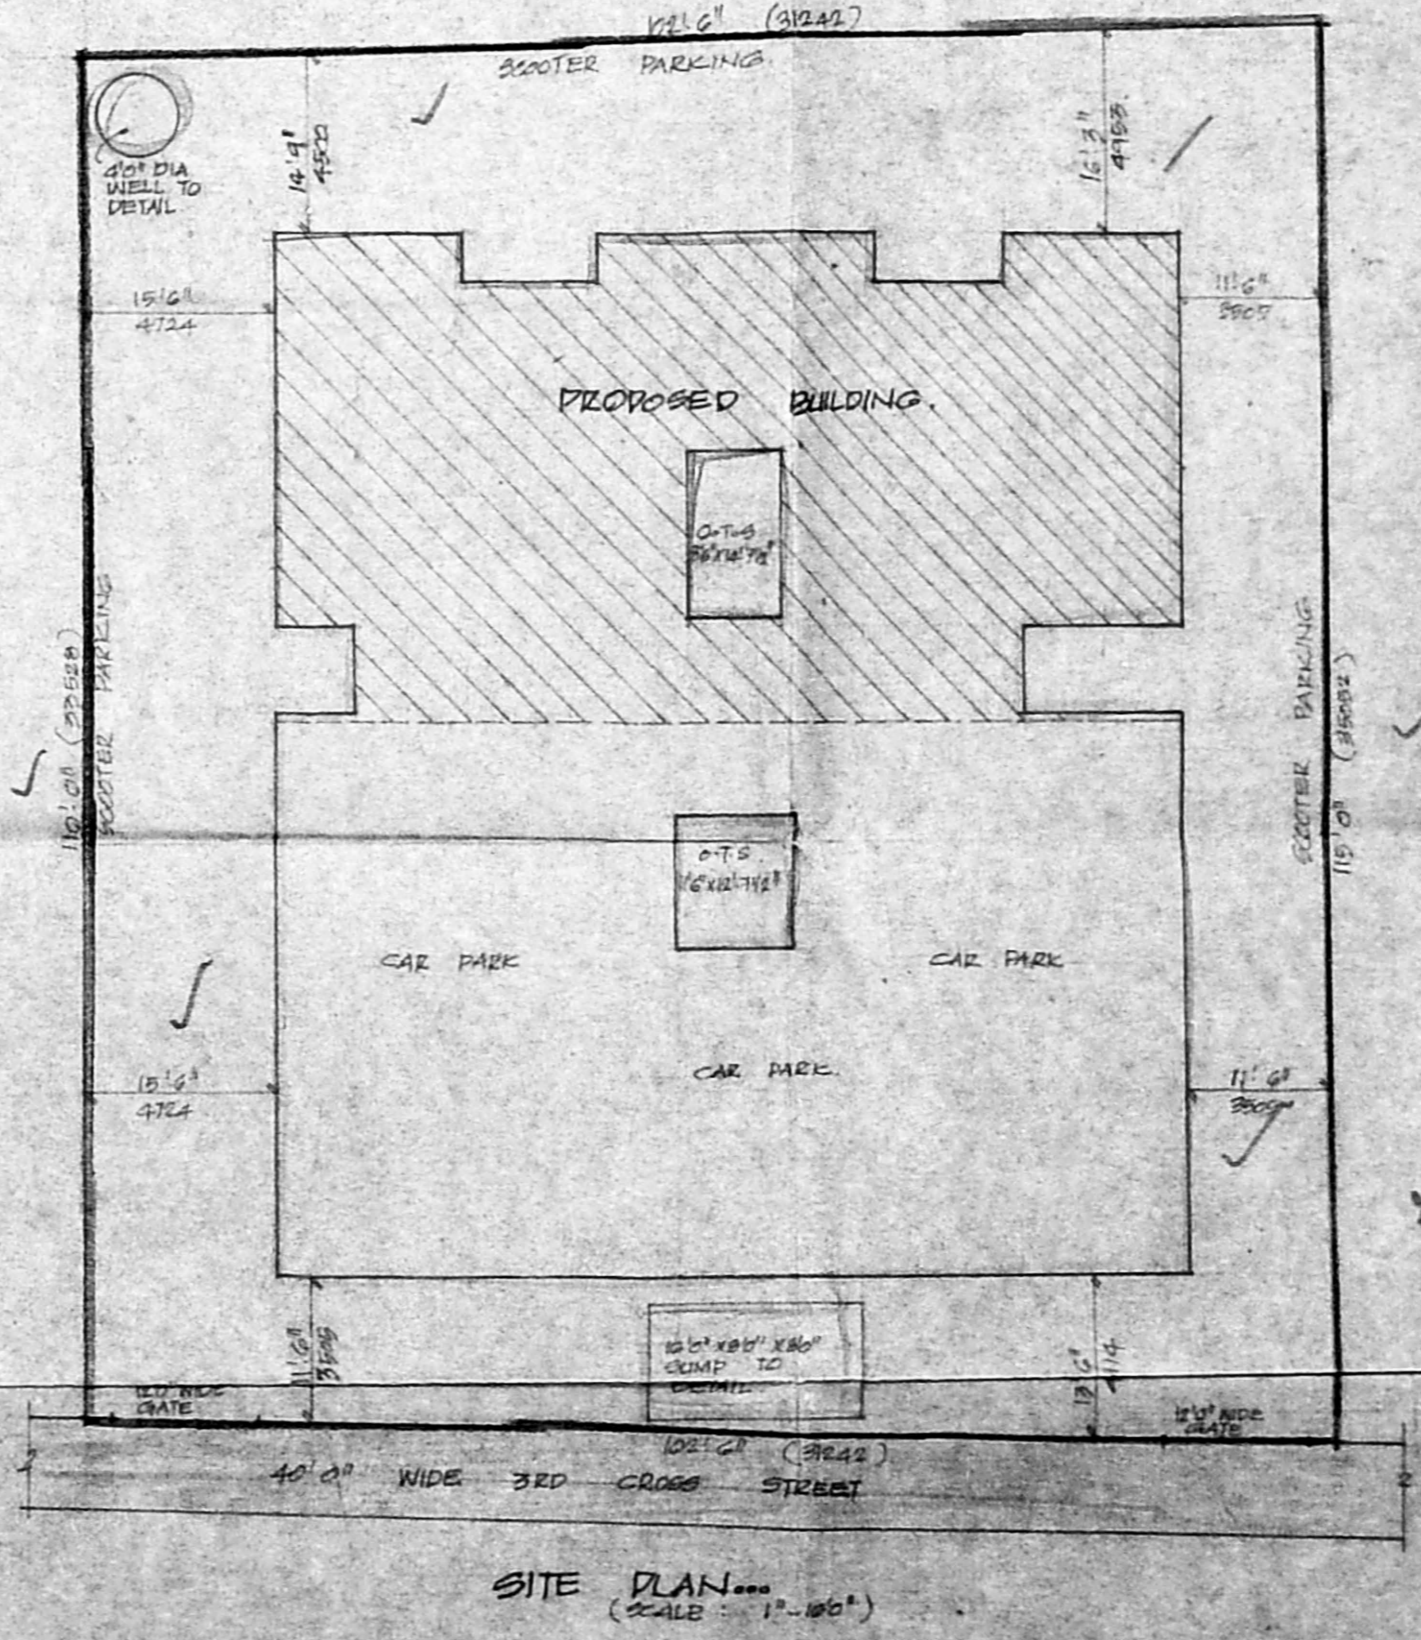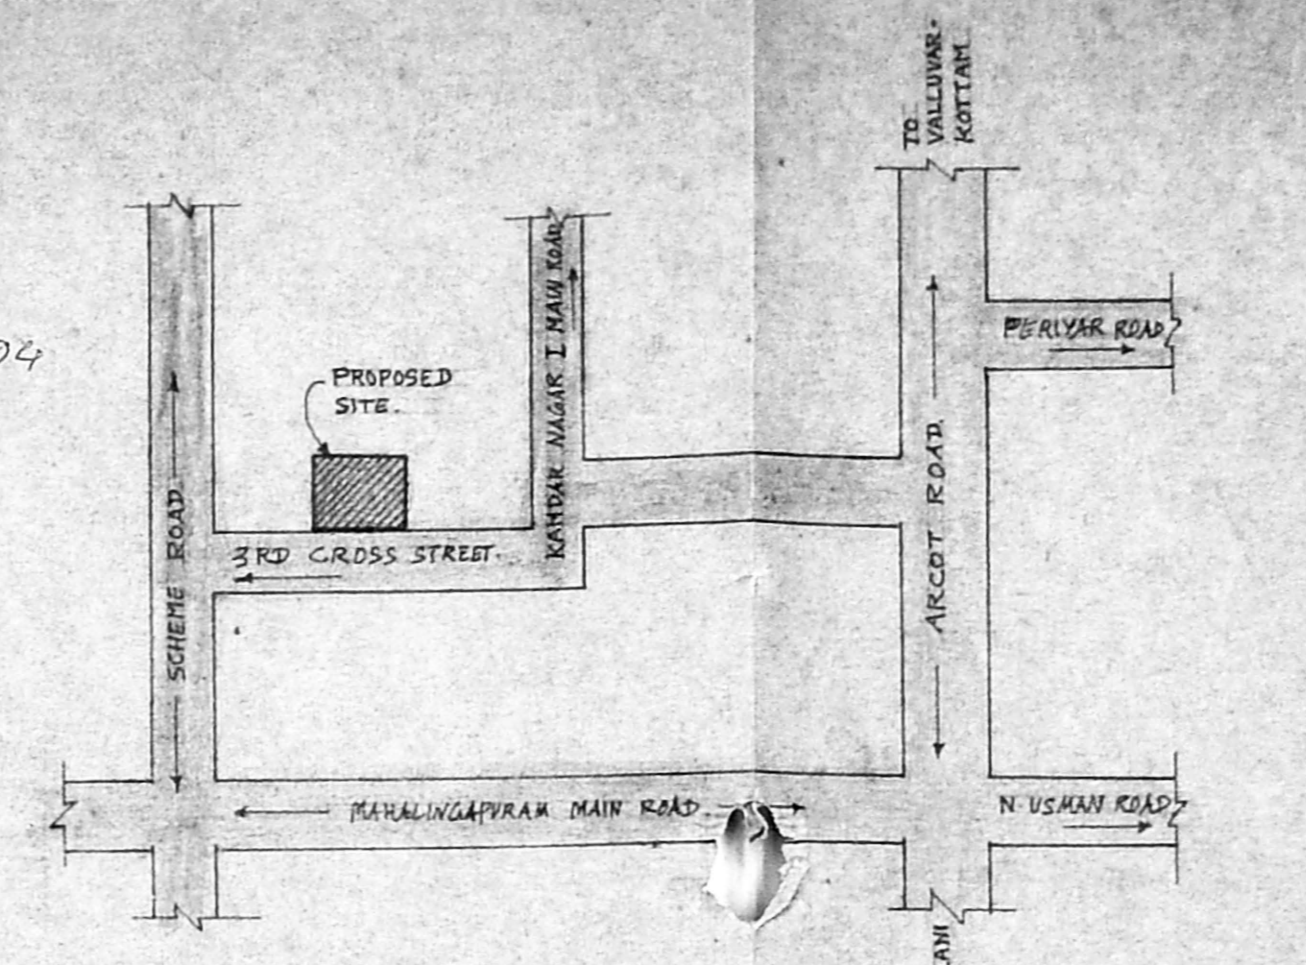

75  
75  
102  
NORTH