

R.P. along with Dc. dt. 26.4.94

LEGEND

CODE	SIZE	DESCRIPTION
D1	1.00 x 2.18	TEAK WOOD FRAMED FLUSH DOOR
D2	0.91 x 2.18	COUNTRY WOOD FRAMED FLUSH DOOR
D3	0.76 x 2.18	COUNTRY WOOD FRAMED FLUSH DOOR
W9	1.775 x 1.970	STEEL GLAZED WINDOW
FD3	1.98 x 2.18	FRENCH DOOR PAINTED
FD4	1.97 x 2.18	FRENCH DOOR PAINTED
W7	1.175 x 1.37	STEEL GLAZED WINDOW
V2	0.610 x 0.940	STEEL GLAZED VENTILATOR
V1	0.910 x 0.60	STEEL GLAZED VENTILATOR
W9	0.978 x 1.970	STEEL GLAZED WINDOW
(O)	2.18 x 1.970	OPENING

SPECIFICATION

SLNO	DESCRIPTION
1.	P.C.C. 1:4:8 IN FOUNDATION
2.	SAND FILLING IN FOUNDATION
3.	BRICK WORK IN C.M. 1:8
4.	R.C.C. WORK FOR SLABS, UNTELS & BEAMS Etc.,
5.	PLASTERING IN C.M. 1:5 EXTERNAL & 1:4 INTERNAL
6.	MOSAIC TILED FLOORING.
7.	WEATHERING COURSE OF BRICK JELLY LIME CONC.

AREA STATEMENT

PLOT AREA	447.8818 M ²
BUILT UP AREA	665.9876 M ²
COLOUR INDEX	
PROPOSED CONSTRUCTION	
BOUNDARY OF SITE	
ROAD	

R.No	DATE	REVISIONS	INITIAL
1	1/7/74	106	
2	9/6/93		


DRG No.	DATE	SCALE	FILE	C P R	DRAWN	CHECKED
		1:100				

PROPOSED CONSTRUCTION OF FLATS AT DOOR No: 15, AVENUE ROAD NUNGAMBAKKAM MADRAS - 600 034 T.S.No: 434/6 BLOCK No: 27 TALUK: EGMORE - NUNGAMBAKKAM CORP.DIV.No: 78 ZONE: 5

OWNER'S SIGNATURE

 S. SUBRAMANIAN
 P.E. A.E. (STRUC)
 Chartered Civil Engineer
 Licensed Surveyor - Class-I





LICENSED SURVEYOR L.No. 306 / 93-94

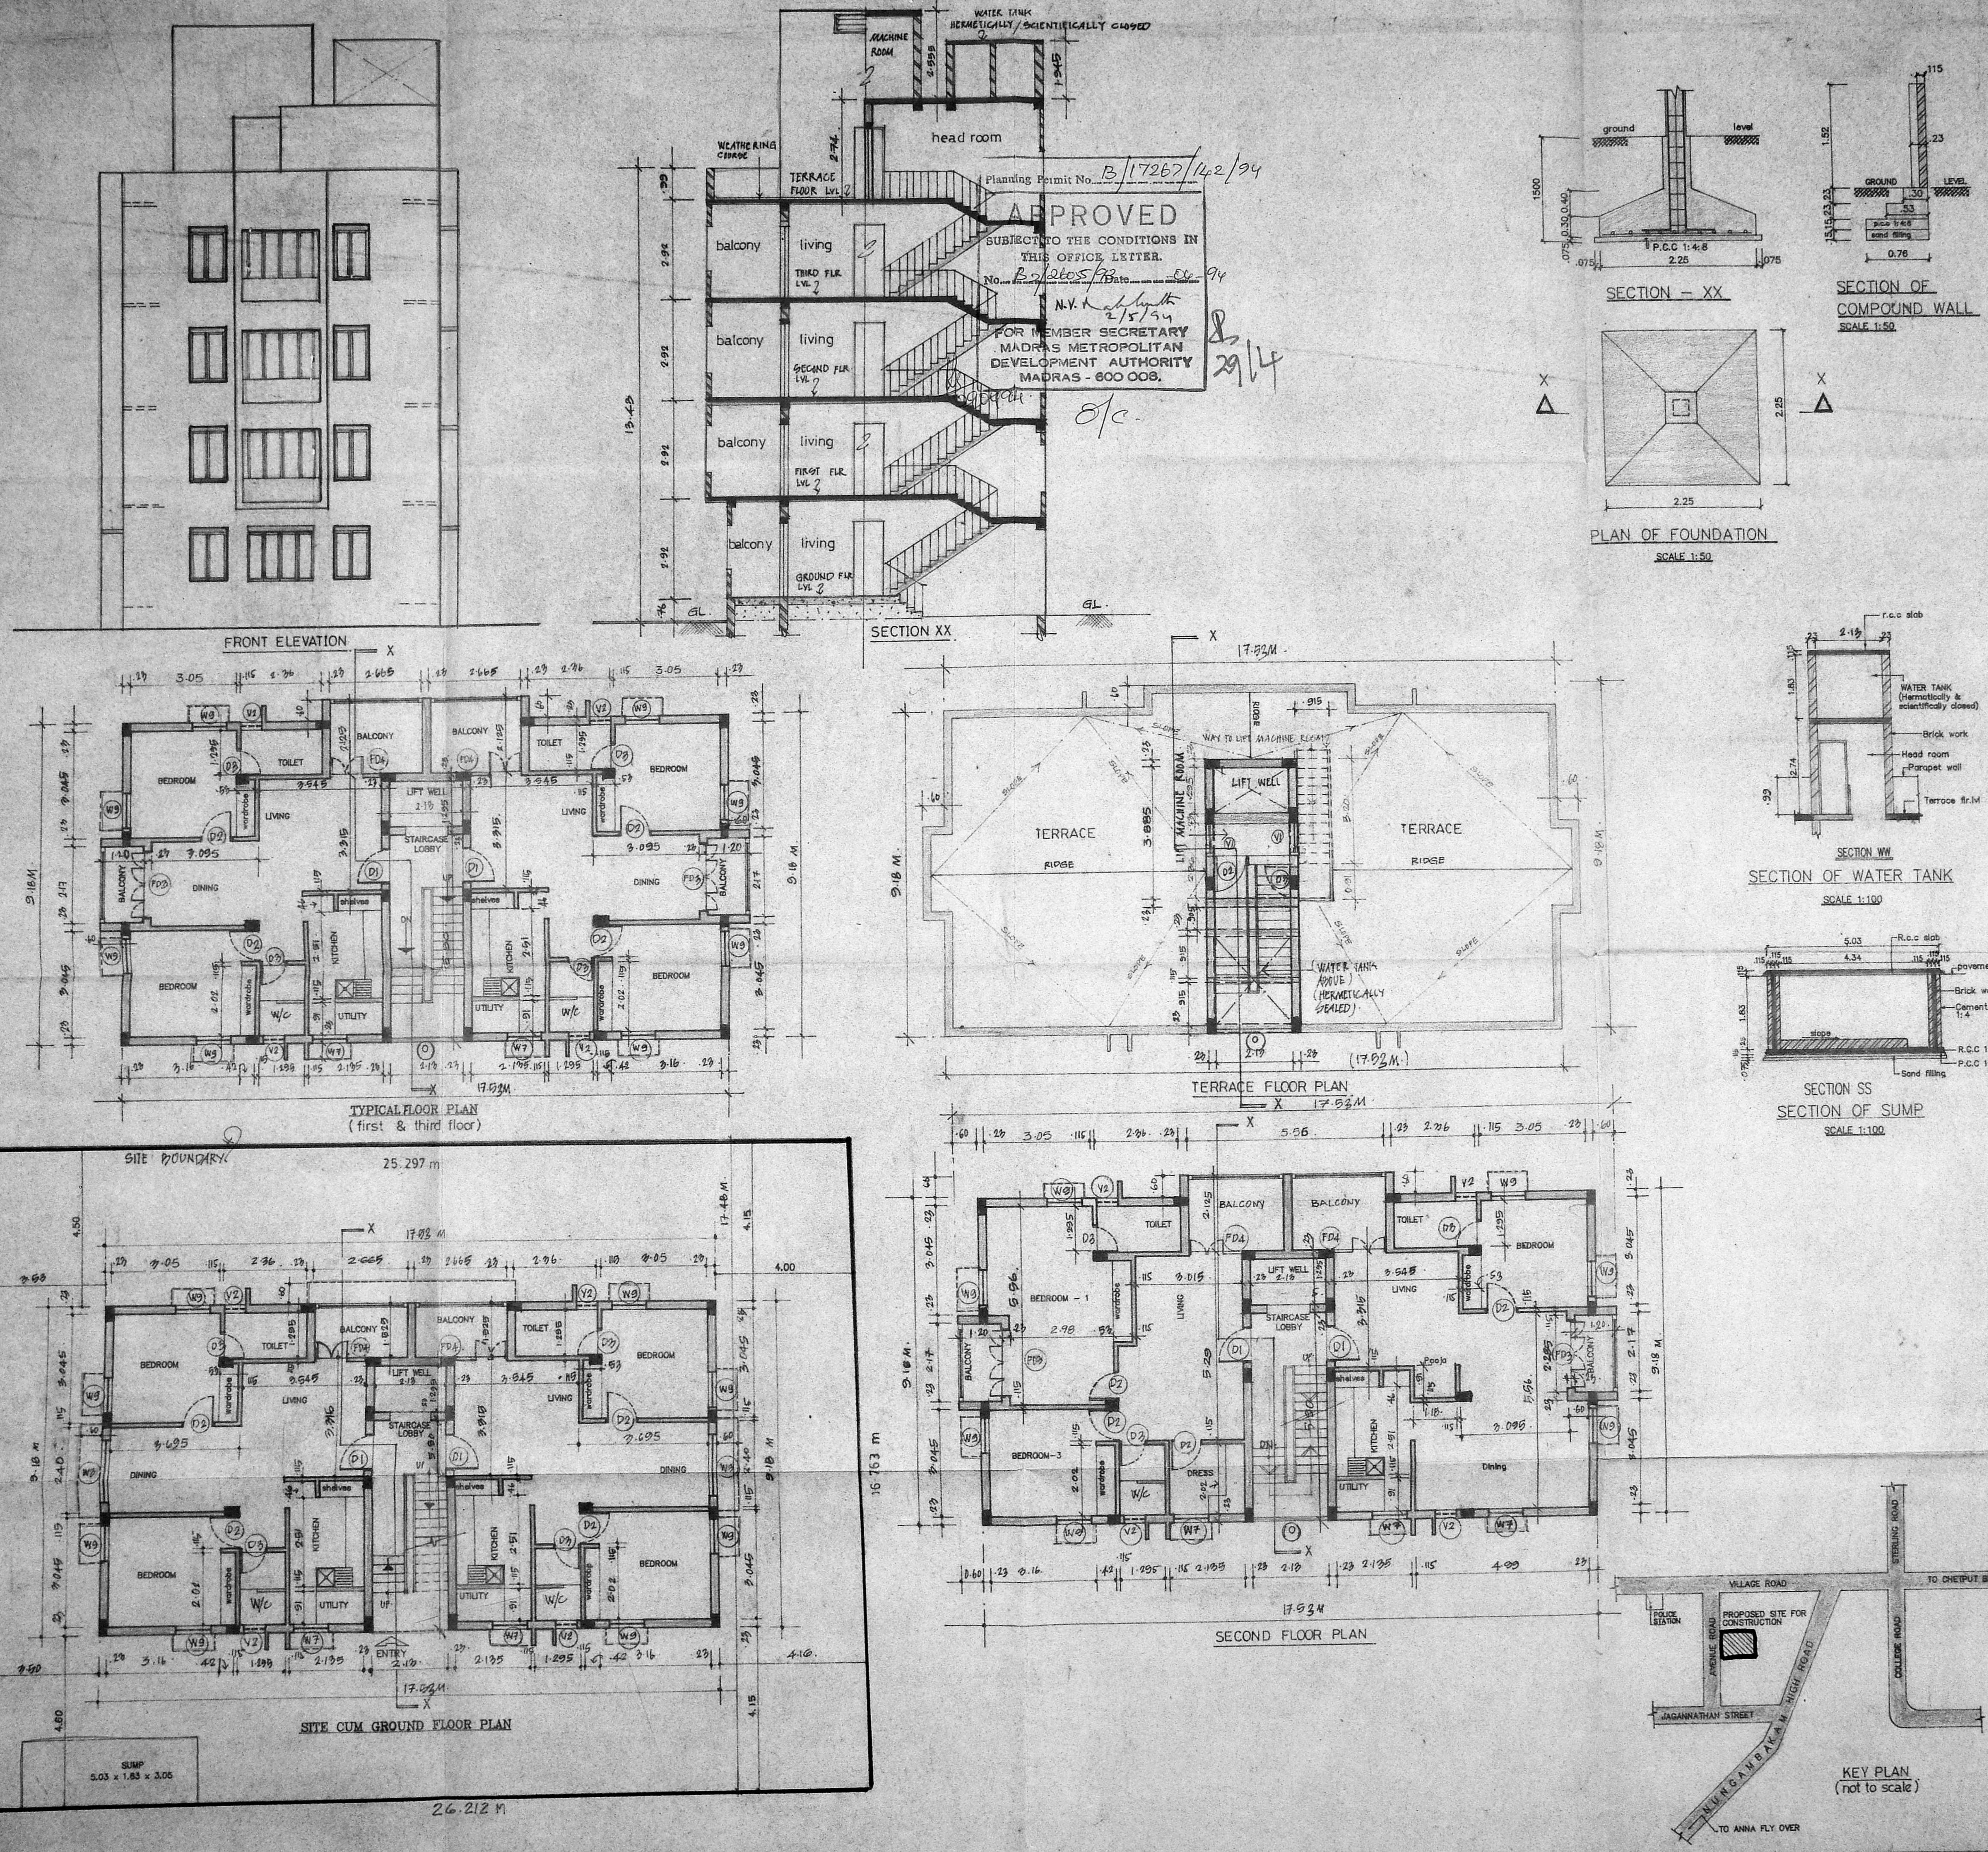

APPROVED
 SUBJECT TO THE CONDITIONS IN THIS OFFICE LETTER.
 No. B.S. 2655/78 dt. 08.09.94
 N.Y. Subramanian
 2/5/94
 FOR MEMBER SECRETARY
 MADRAS METROPOLITAN
 DEVELOPMENT AUTHORITY
 MADRAS - 600 008.

Planning Permit No. B/17267/42/94

8/29/14
 S/c

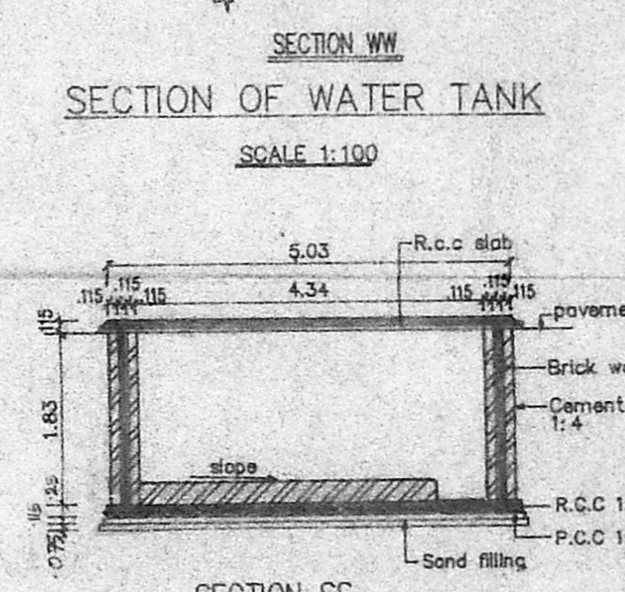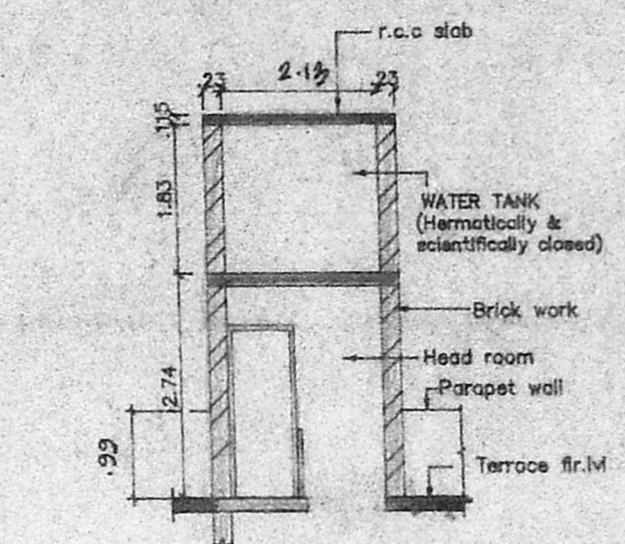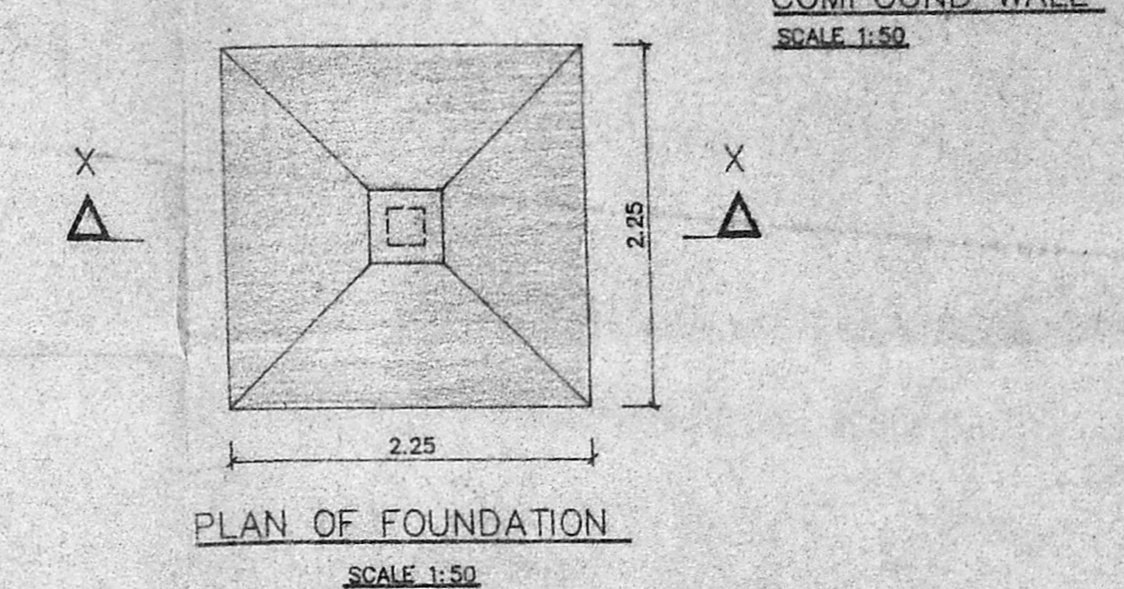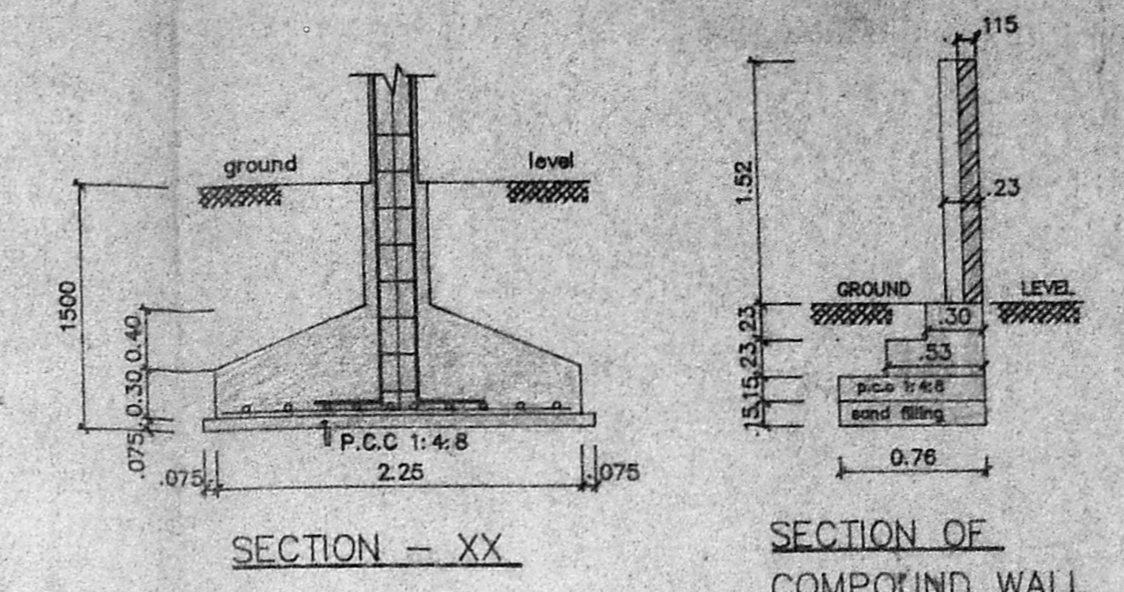

AVENUE ROAD 12.29 M WIDE

18.287 M

3.80 M WIDE

26.212 M

KEY PLAN (not to scale)