
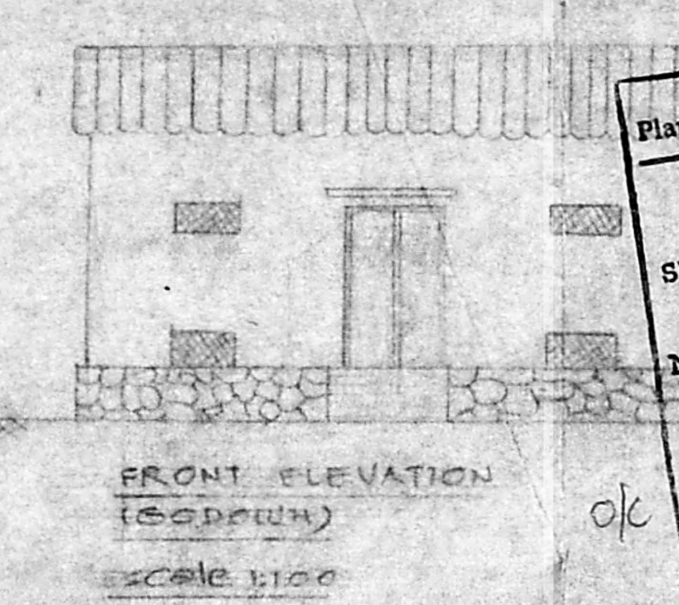


ASBESTOS SHEET ROOFING
SLOPE 1:12
GUEST PLATE 450MM X 500MM X 2MM
SINGLE PLY

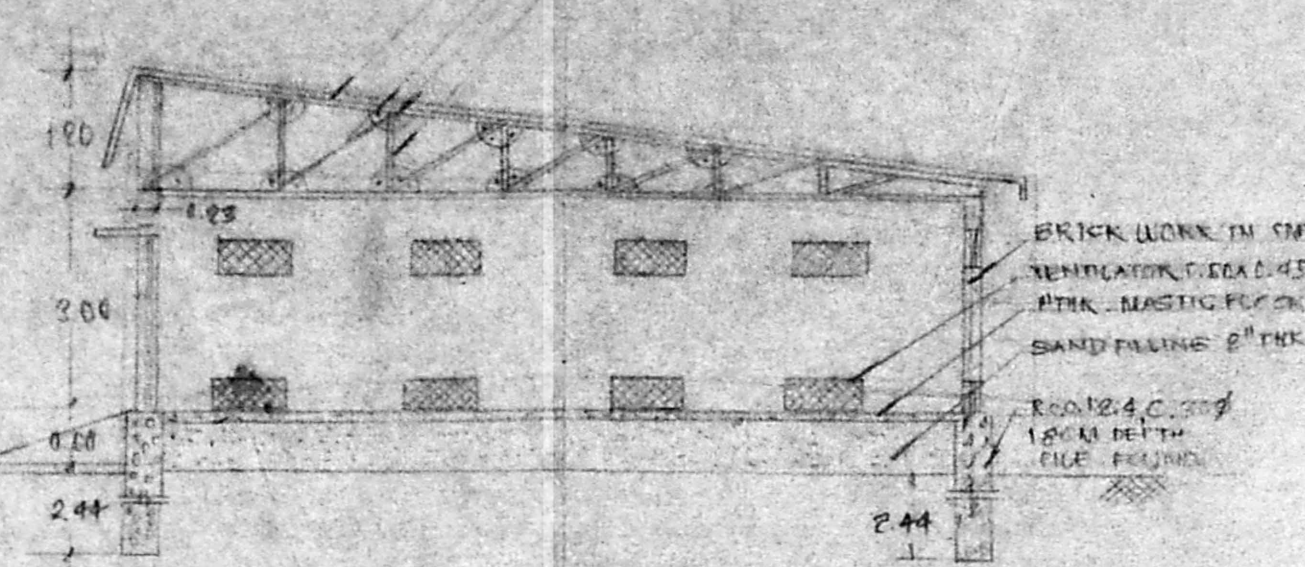

Planning Permit No. **CPPL 76/93**

APPROVED
SUBJECT TO THE CONDITIONS IN THIS OFFICE LETTER.
No. **CP 14072/93** Date **7.9.93**

FOR MEMBER SECRETARY
MADRAS METROPOLITAN
DEVELOPMENT AUTHORITY
MADRAS - 600 008.




MMDA 'C' / PP NO. /
C.No. **CP 14072/93**

Assist. **CP 14072/93**

Security: **CP 14072/93**


PART I
PART II

AP 16/7 **DP.**

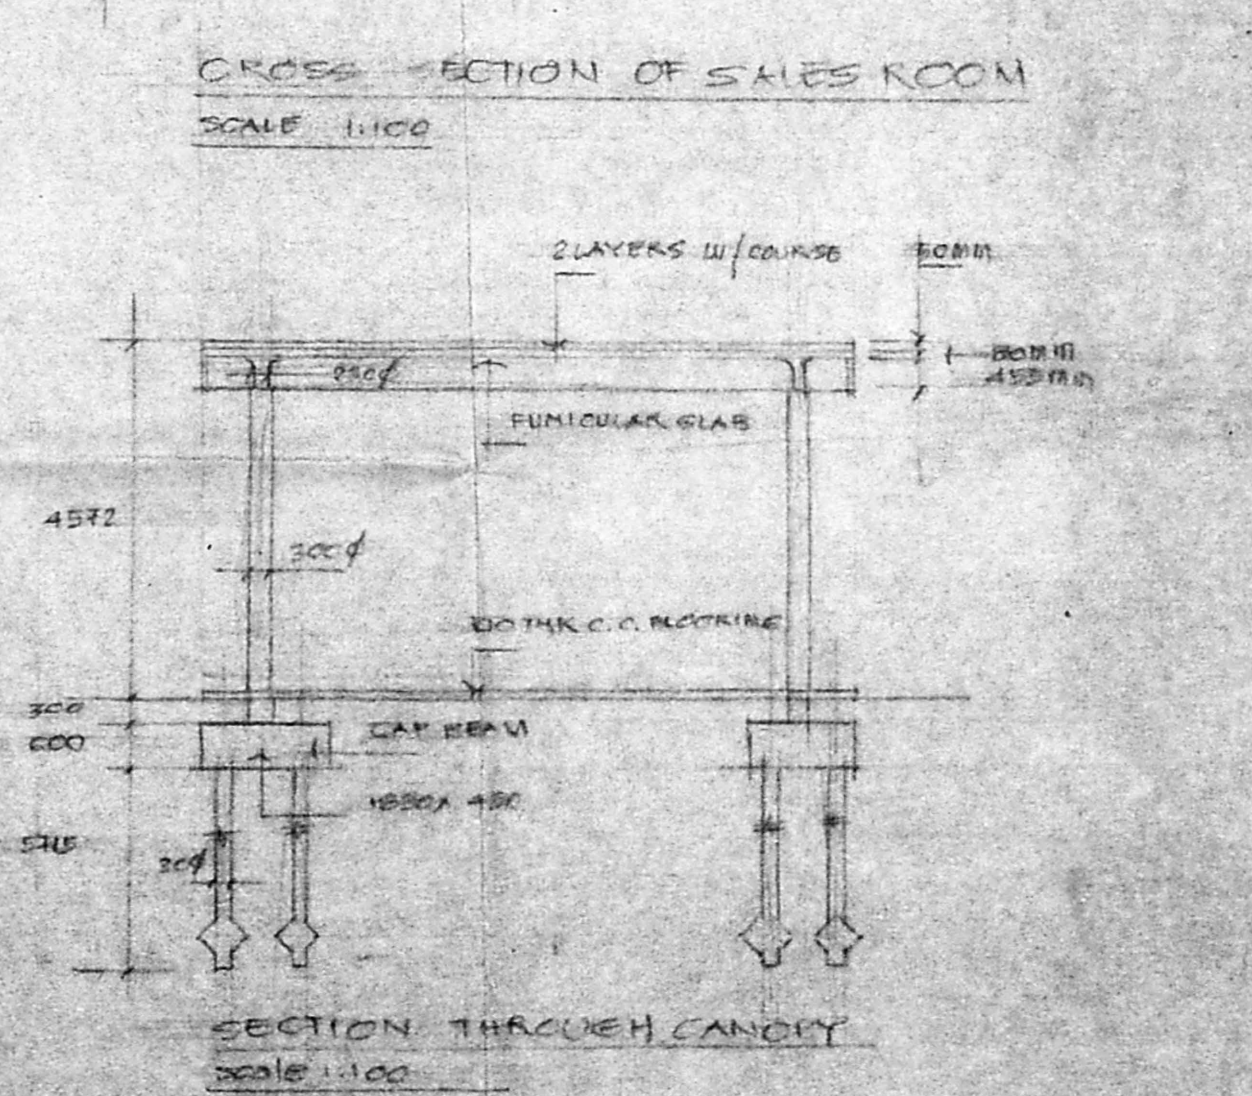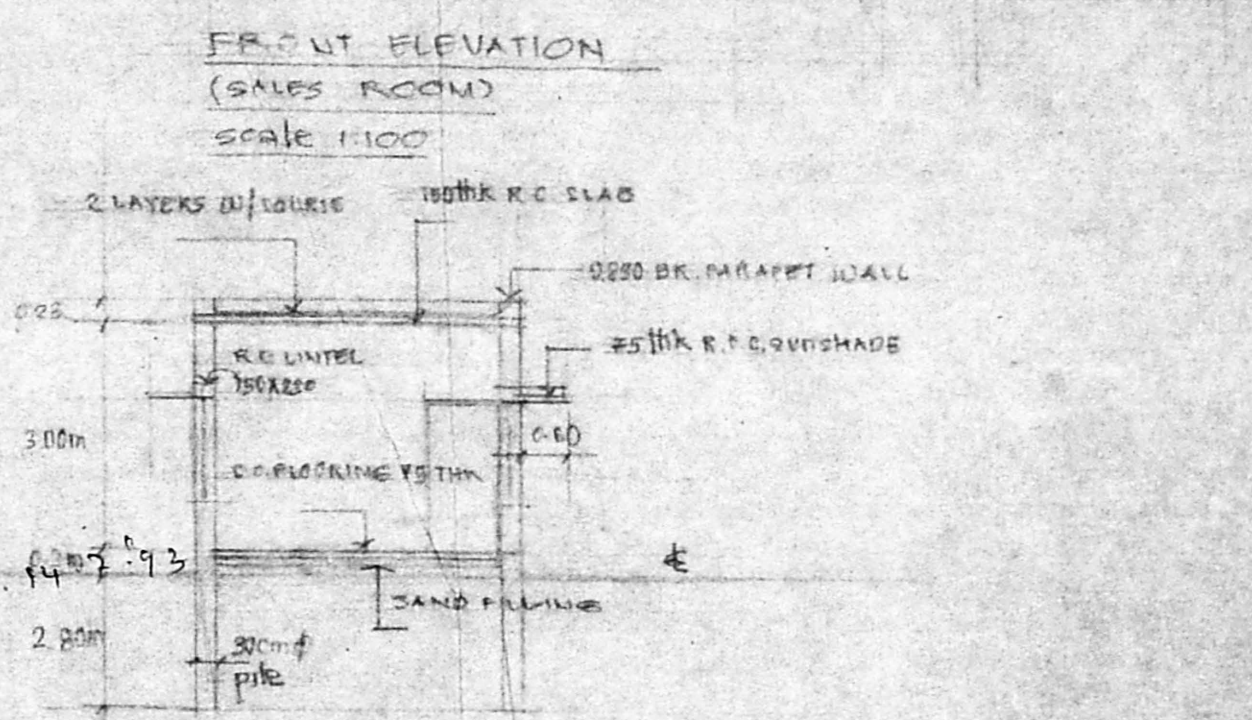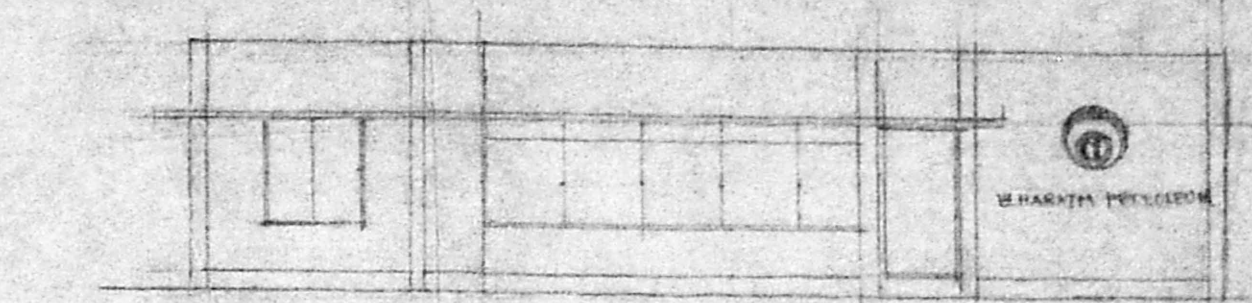

SURVEY NO. 160/1 & 161
LOCATION: MADRAS
MUNICIPALITY: ANBATTUR
REVENUE DIST: CHENNAI
STATE: TAMIL NADU

- NOTE
- ALL BUILDING MATERIALS ARE NON-FRAGILE MATERIALS
 - 2ND TO 4TH FLOOR FIRE EXTINGUISHERS & FIRE FIGHTING HOSES ARE PROVIDED AT SITE
 - NO SMOKING BOARD DISPLAYED IN SITE
 - EMPLOYEE'S LICENCE NO. DISPLAYED PROPOSED WORK COLOURS IN RED
 - TO BE REMOVED COLOURS IN YELLOW
 - ROOF OF SALES ROOM INDEXED
 - ALL WINDOWS OF SALES ROOM FITTED WITH GRILL
 - TRUSS OF SALES ROOMS GEN. SET 1.00 X 1.00
 - TOTAL PLOT AREA 1542.192 M²
 - TOTAL FLOOR AREA 144.109 M²
 - PUMP MOTOR CAP. : 4 X 3/4 HP
TOTAL : 3 HP

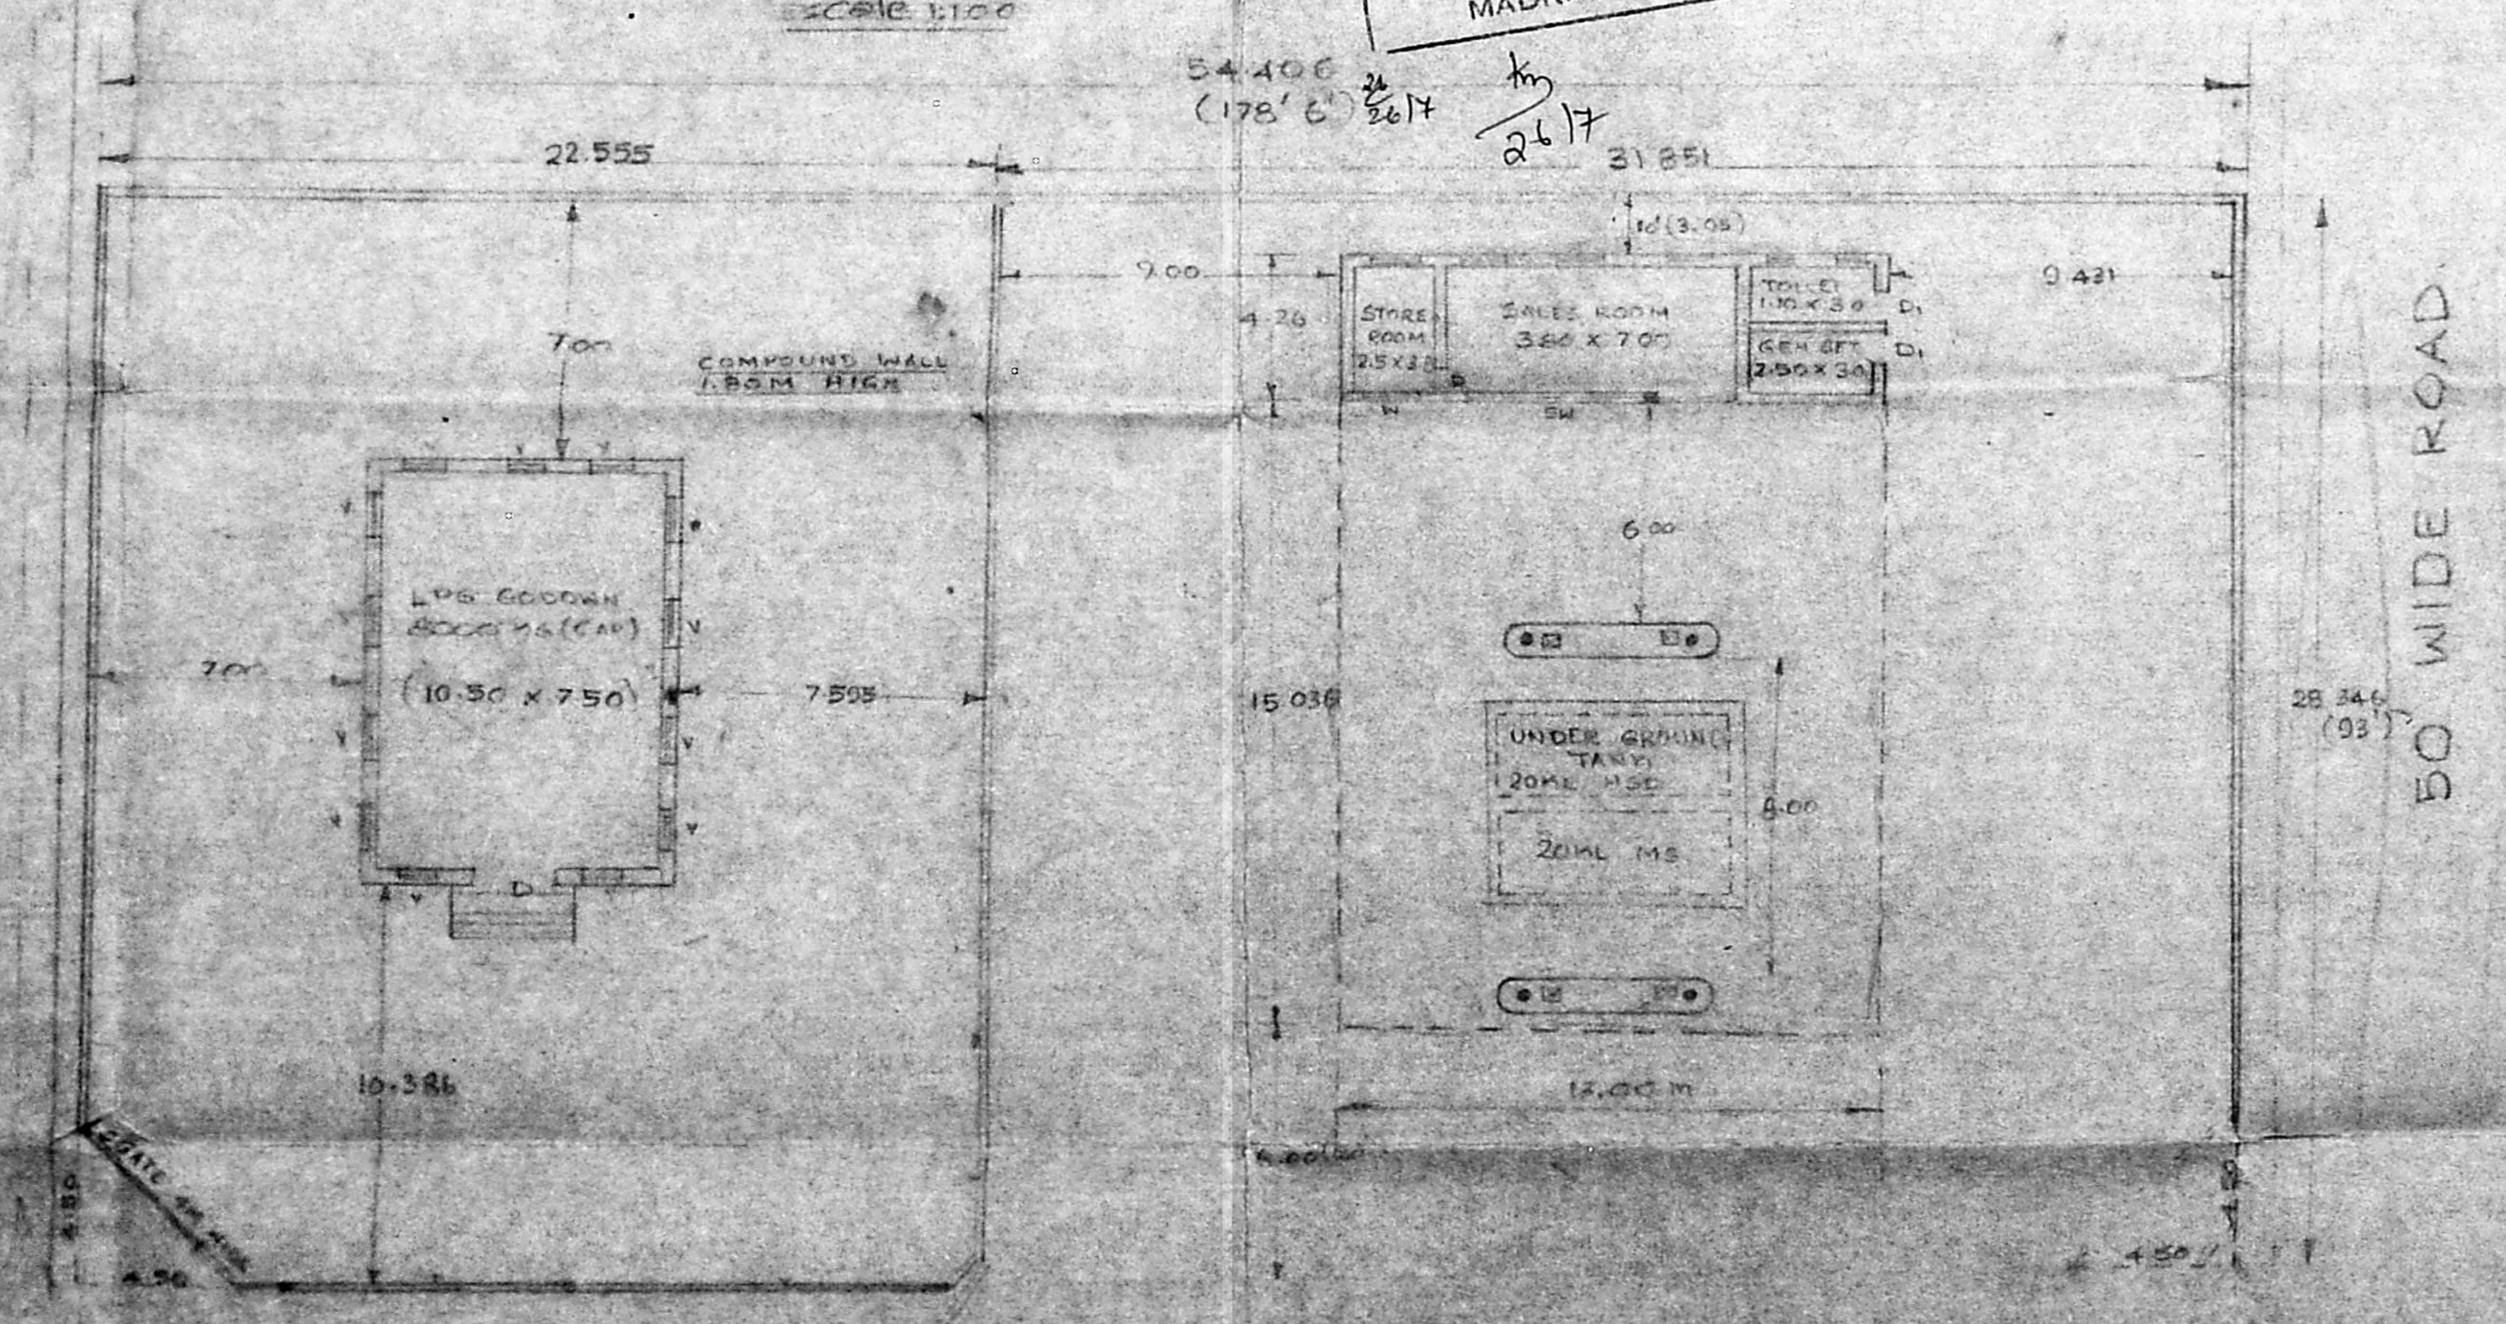

PLAN SHOWING THE TRO L.P.G. GODOWN, SALES ROOM CANOPY & OFFICE OF M/S BHARAT PETROLEUM CORPN. LTD AT S.NO 160/1 & 161 MADRAS ANBATTUR VILLAGE

THIRUMANGALAM MAIN ROAD (120' WIDE)

Chief Divisional Manager,
MADRAS
BHARAT PETROLEUM CORPORATION LTD.
MADRAS DIVISIONAL OFFICE,
F, Kodambakkam High Road,
P. B. NO. 1277,
MADRAS - 600 034

V. SEIVARENGARAJ, LCE
LICENSED ENGINEER G.I. No. 23,
CORPORATION OF MADRAS,
OFFICE AT 11/11 USHAKOOT ROAD,
T. N. S. ROAD,
CHENNAI - 600 008