

S.No. 52 Pt


NOTE.

- 1. SPLAY = 10' X 10'
- 2. MEASUREMENTS INDICATED ARE EXCLUDING SPLAY DIMENSIONS.



41

TOTAL EXTENT (0.978A) 3961. M²
 NO. OF PLOTS -9-

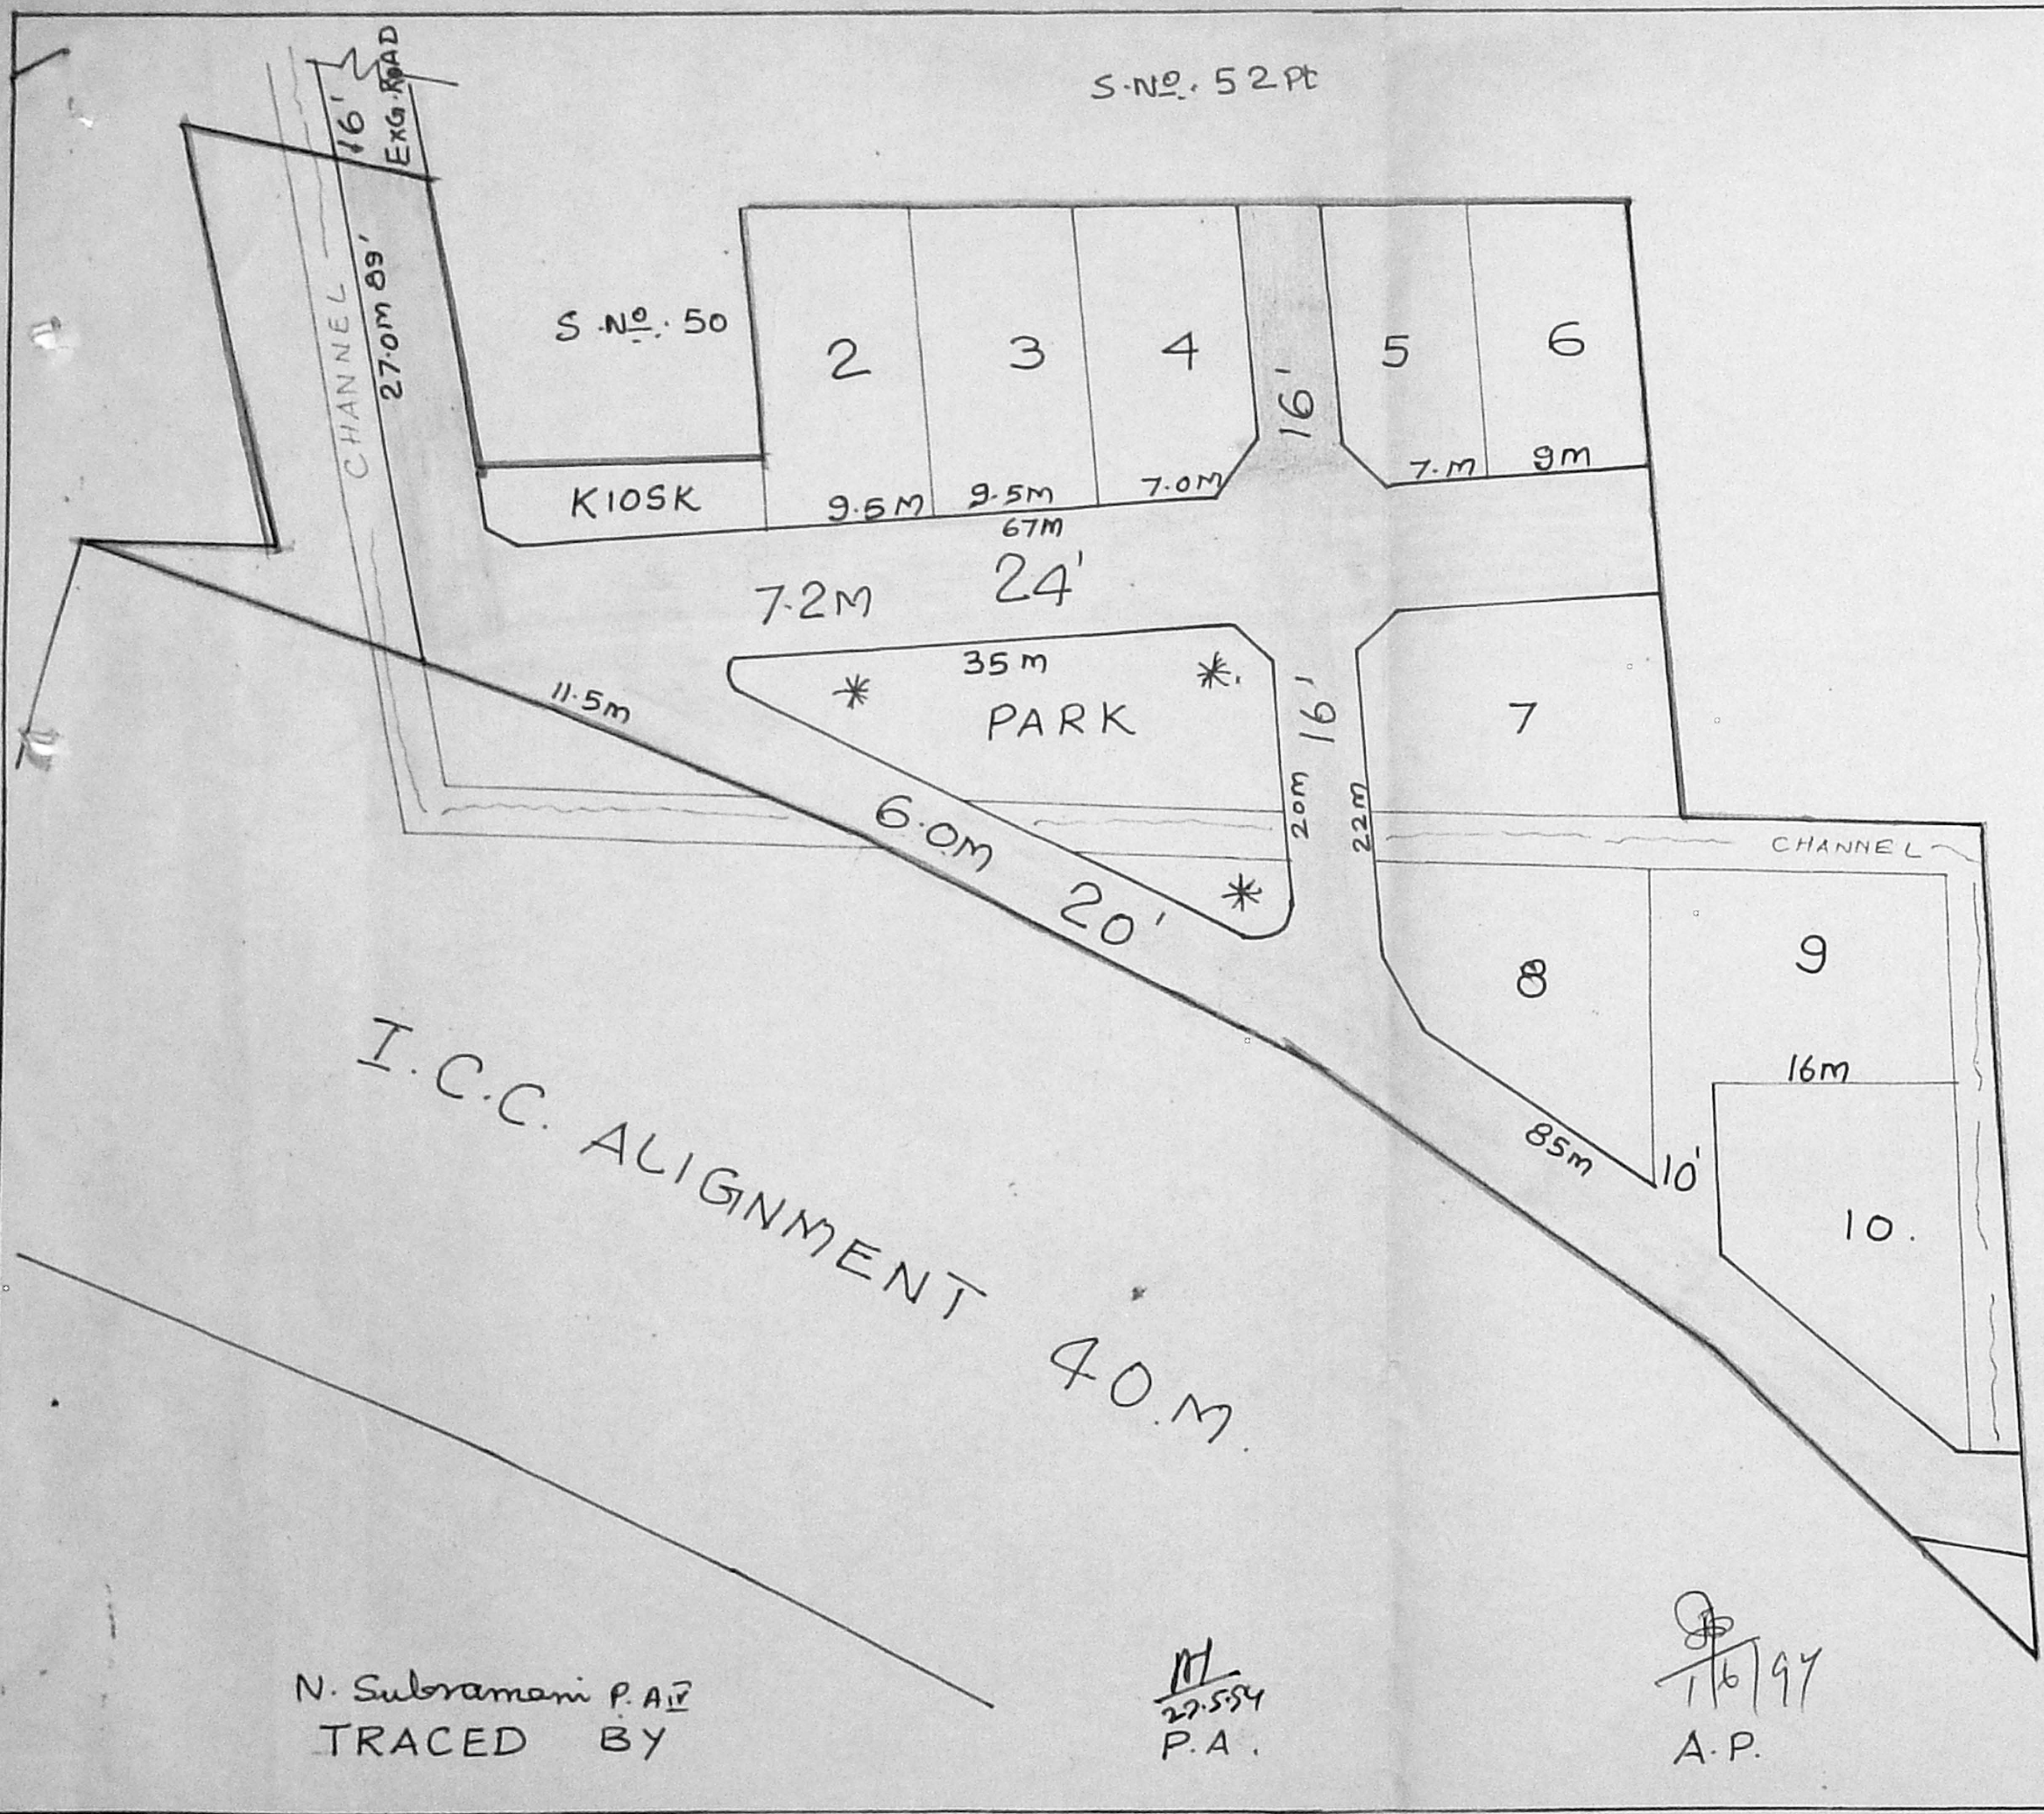

I.C.C. ALIGNMENT 40M

N. Subramani P.A.
TRACED BY

M.
22.5.94
P.A.

1/6/94
A.P.

3/6/94
D.P.

P.P. No. 14
L.O.(D). 94.

APPROVED.

VIDE LETTER NO. 2/23895/94.
DATED 5-94.

7/6/94

FOR MEMBER SECRETARY
MADRAS METROPOLITAN
DEVELOPMENT AUTHORITY

TAMILNADU HOUSING BOARD.
 PART LAYOUT IN S.No. 53/1 & 18/2 OF
 PADI VILLAGE.
 SCALE: 1:400.

