

TAMILNADU HOUSING BOARD

SPECIAL DIVISION-I


PART LAYOUT OF THE EXTRA PLOTS 108A & 108B AT
NOLAMBUR SCHEME, MADRAS.

SCALE 1:1400



37

1
2

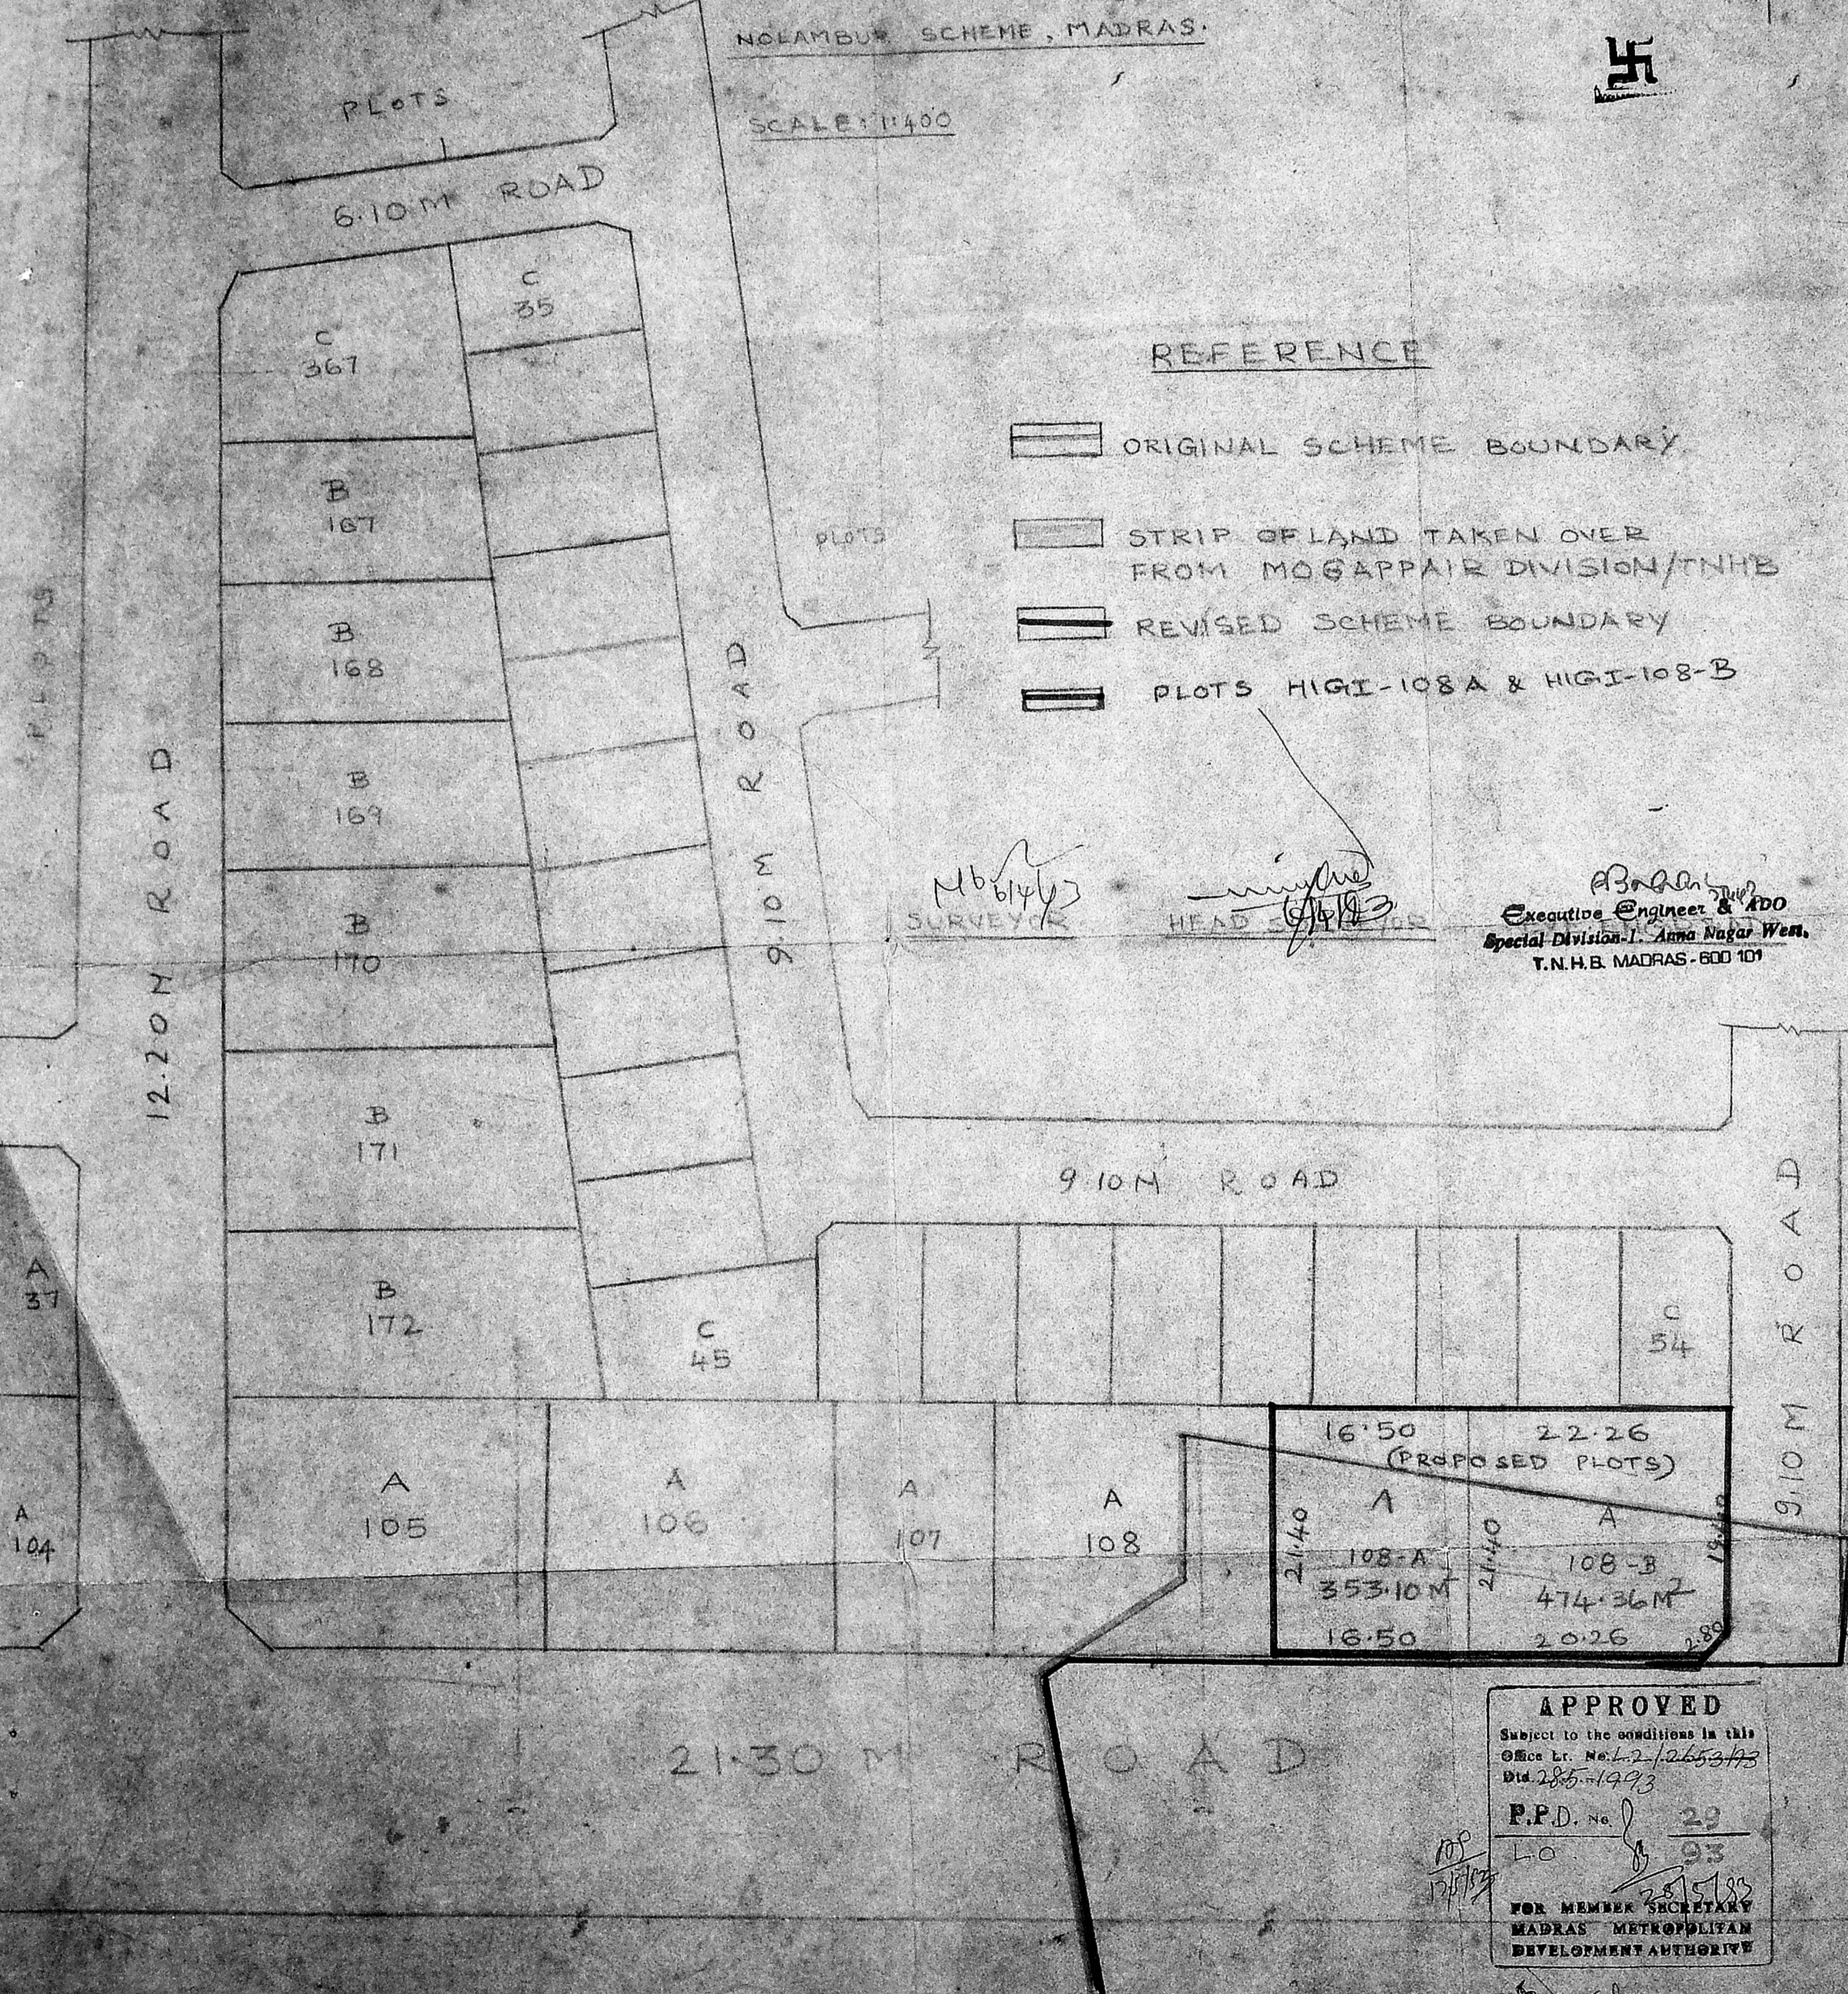

REFERENCE

- ORIGINAL SCHEME BOUNDARY
- STRIP OF LAND TAKEN OVER FROM MOGAPPAIR DIVISION/TNHB
- REVISED SCHEME BOUNDARY
- PLOTS HIGH-108A & HIGH-108-B

Mb 61463
SURVEYOR

HEAD ENGINEER

A. B. ...
Executive Engineer & ADO
Special Division-I, Anna Nagar West,
T.N.H.B. MADRAS - 600 101

APPROVED
Subject to the conditions in this
Office Lr. No. L2/2653/73
Dtd. 28.5.1993
P.P.D. No. 29
LO 93
FOR MEMBER SECRETARY
MADRAS METROPOLITAN
DEVELOPMENT AUTHORITY

MS
12/5/93

28/5/93