
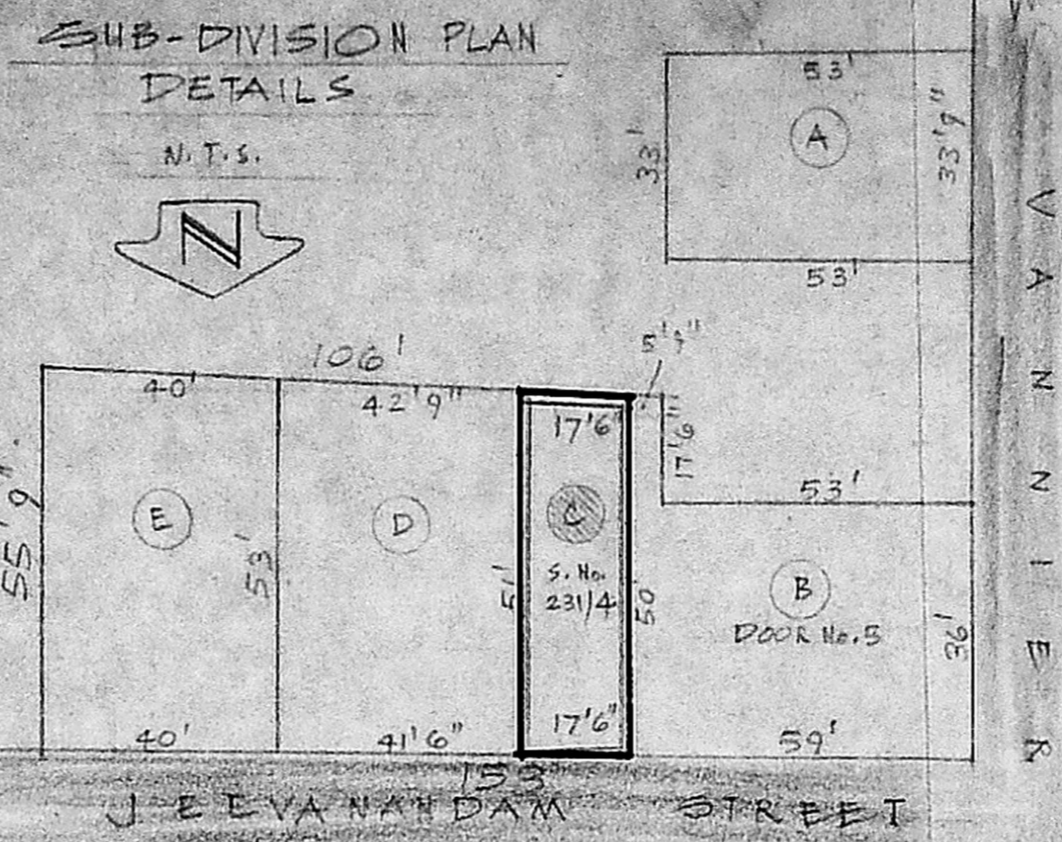





ELEVATION

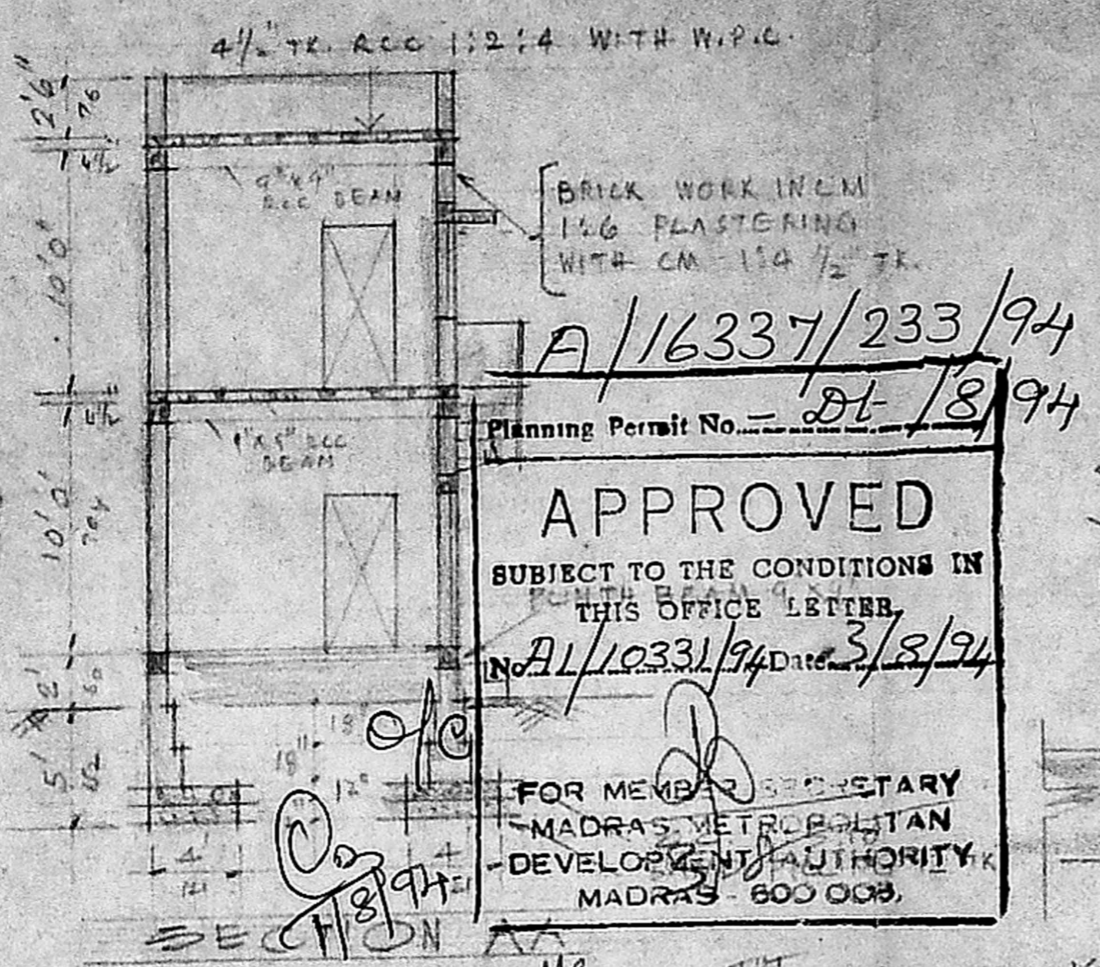

PROPERTY DETAILS

SCHEDULE	sq. mt
A' SCHEDULE GAVESA NAICKER	164.413 (1768 3/4 sq ft)
B' SCHEDULE ELANGOVAN	204.6 (2200 ")
C' SCHEDULE MAPHAVI	82.188 (883 3/4 ")
D' SCHEDULE DHAMODHARAN	203.716 (2190 1/2 ")
E' SCHEDULE SRINIVASAN	202.275 (2175 ")
TOTAL EXTANT AREA	857.274 (9,218 ")

12'6" 5'
6" Ø 60' DEEP BORE WELL

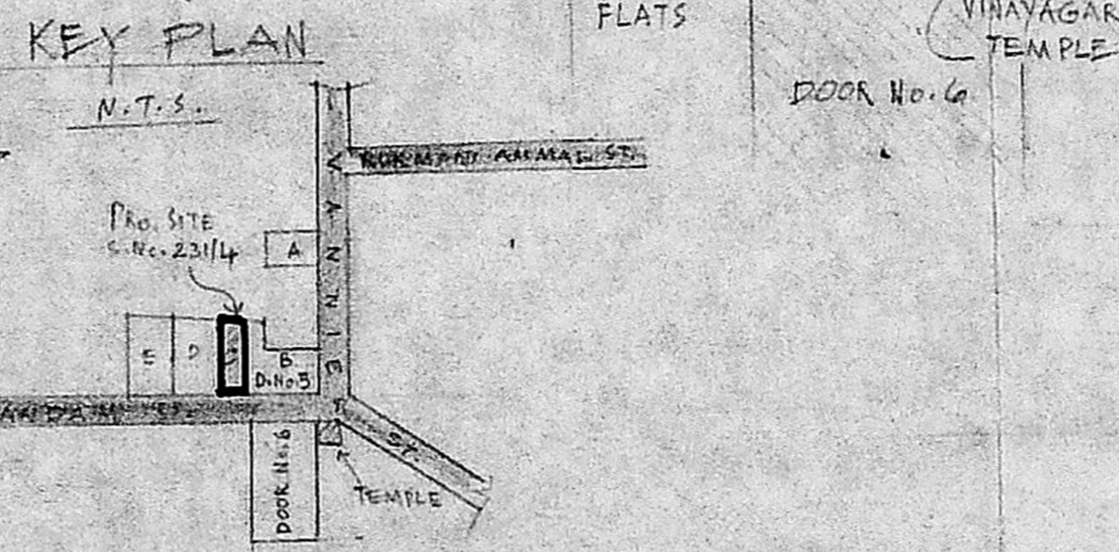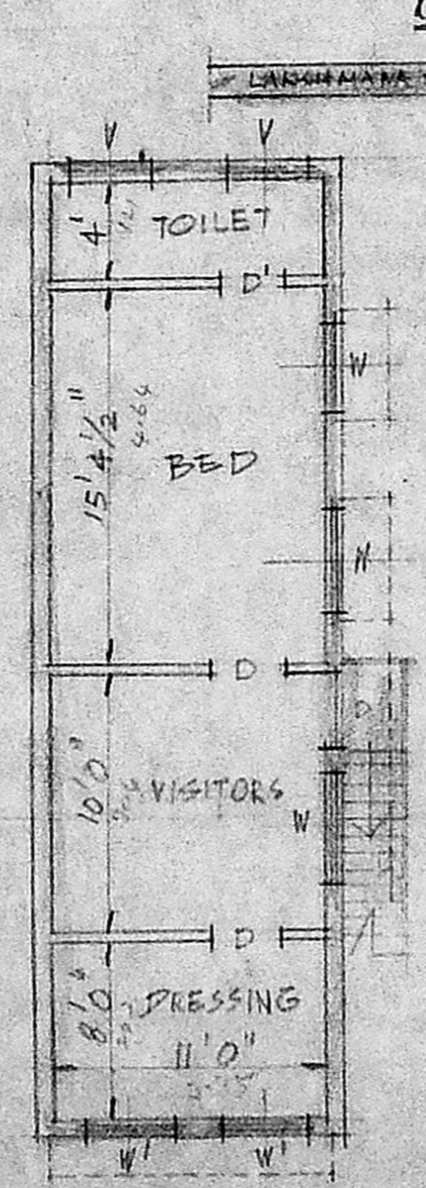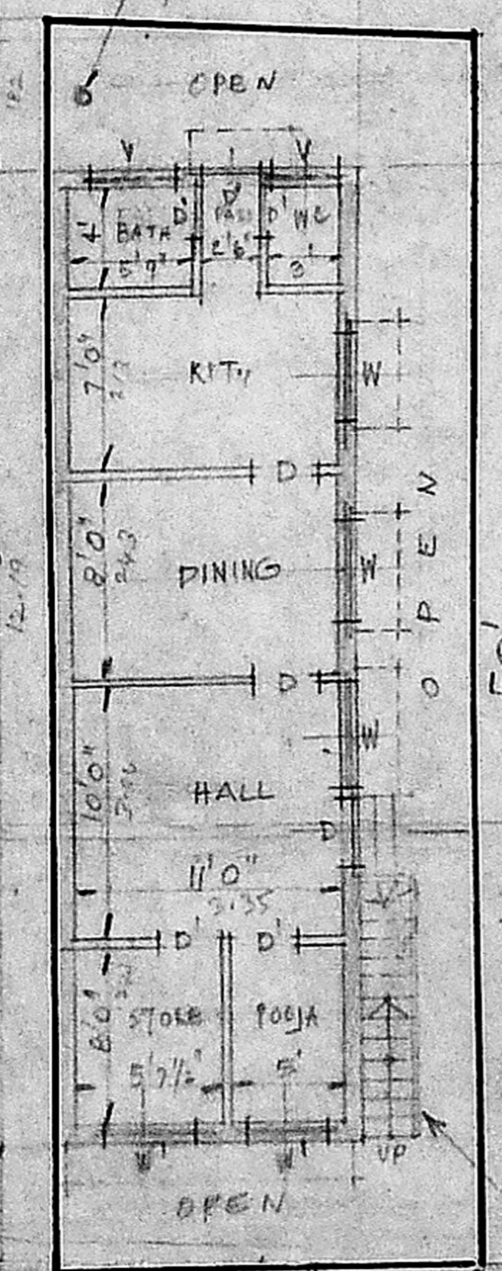

AREA CALCULATION FOR PRO. BLDG.

AREA	sq. mt	sq. ft.
PLOT TOTAL EXTANT AREA	82.188	883 3/4
C' SCHEDULE	46.5	500
G.R.D. FLOOR	46.5	500
FIRST "	46.5	500

SCHEDULE FOR JOINERIES

D T.W POOR	3'0" X 6'6"	91 X 189
D "	2'6" X 6'6"	76 X 189
W T.W WINDOW	4'0" X 4'6"	121 X 137
W "	3'0" X 4'6"	91 X 137
V VENTS	3'0" X 2'0"	91 X 60

COLOUR INDEX :-

- PRG. WORK
- SUB-DIVISION
- PROPERTY LIMIT
- ROAD

PLAN OF PRO. CONSTRUCTION OF RESIDENTIAL BLDG.,
AT S.No. 231/4 (C' PORTION) JEEVANANDAM ST., K.K. NAGAR,
MADRAS - 600 078, M.C. DIVISION - 128.
SCALE - 1" : 8'0" (1:100)

G. madhavi
OWNER

Er. K. VENUGOPAL, Rtd. A.E.E.
Civil & Sanitary Engineering Consultant
Licensed Surveyor, Class I No. 620
Licensed Plumber, Class II Metro Water
Sewerage No. Water Supply