

PLAN SHOWING THE PROPOSED ADDITIONS TO THE EXISTING RESIDENTIAL BUILDING AT DOOR NO: 34A, LAKE VIEW ROAD, WEST MAMBALAM (T.S NO: 54/1, BLOCK NO: 9) MADRAS - 600033. CORPN. DIVN. NO: 125 (OLD: 118) OWNER: V. SOMASUNDARAM. SCALE 1" = 8'-0" (1:100)

SCHEDULE OF JOINERY


DOOR D	3'-3" x 7'-0" (100 x 213)
DOOR D1	3'-0" x 7'-0" (91 x 213)
DOOR D2	2'-6" x 7'-0" (76 x 213)
WINDOW W	6'-0" x 4'-6" (183 x 137)
WINDOW W1	3'-0" x 4'-6" (91 x 137)
WINDOW W2	1'-9" x 6'-0" (53 x 183)
VENTILATOR V	3'-0" x 2'-0" (91 x 61)
GRILL DOOR G.D	3'-0" x 7'-0" (91 x 213)

COLOUR INDEX

PROPOSED BUILDING SHOWN THUS	[Symbol]
EXISTING " " " "	[Symbol]
ROAD " " " "	[Symbol]
SITE BOUNDARY " " " "	[Symbol]
DEMOLITION SHOWN THUS	[Symbol]

AREA CALCULATION

PLOT EXTENT	2942 SQ.FT (273.32 M ²)
EXG. GROUND FLOOR	1371 SQ.FT (127.53 M ²)
EXG. FIRST FLOOR	907 SQ.FT (84.37 M ²)
EXG. HEAD ROOM	131 SQ.FT (12.16 M ²)
PRO. GROUND FLOOR	325 SQ.FT (30.23 M ²)
PRO. FIRST FLOOR	959 SQ.FT (89.00 M ²)
TOTAL BUILT UP	3693 SQ.FT (342.5 M ²)
PLOT COVERAGE	58%
F.S.I	1.25

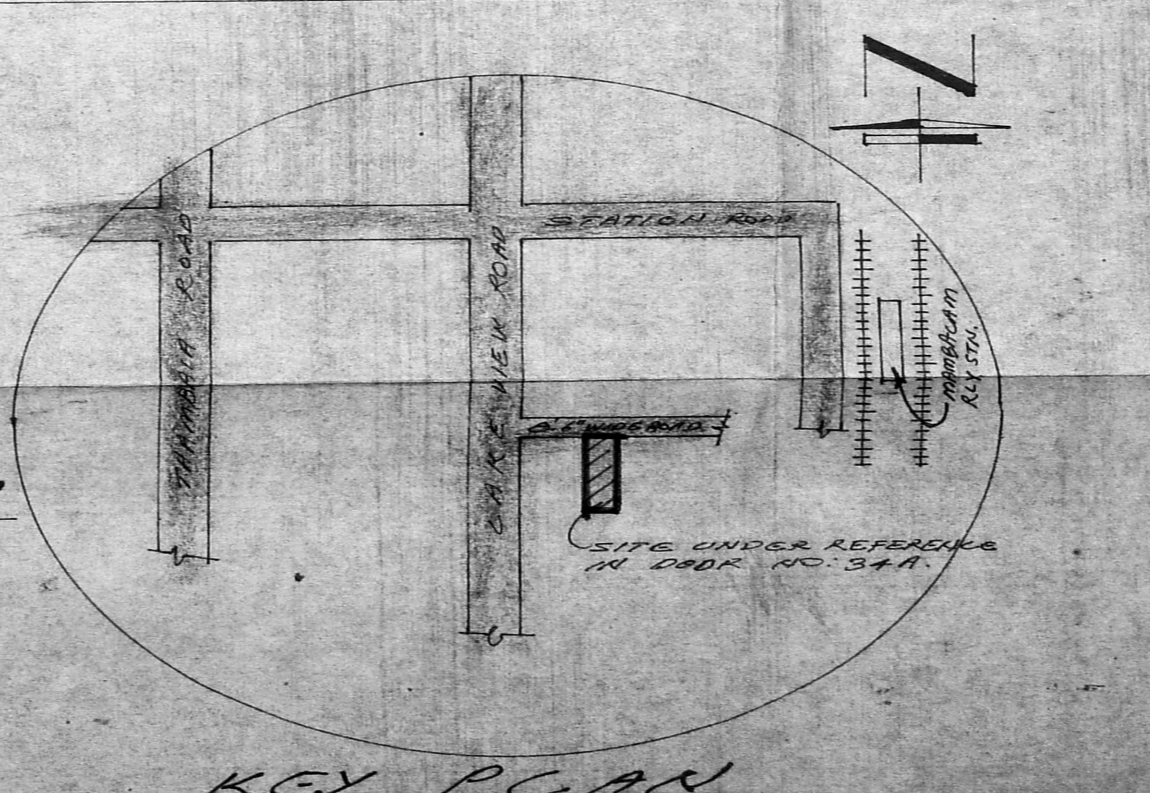

V. Somasundaram
SIC. OF THE OWNER

Ilumshwan
I. G. KRISHNAMURTHY RAO,
CIVIL ENGINEER,
CLASS I LICENSED SURVEYOR NO 370
CORPORATION OF MADRAS,
G-10, SANTHI AVENUE,
11/12, LAKE VIEW ROAD, MADRAS-600033
LICENSED SURVEYOR