



FRONT ELEVATION

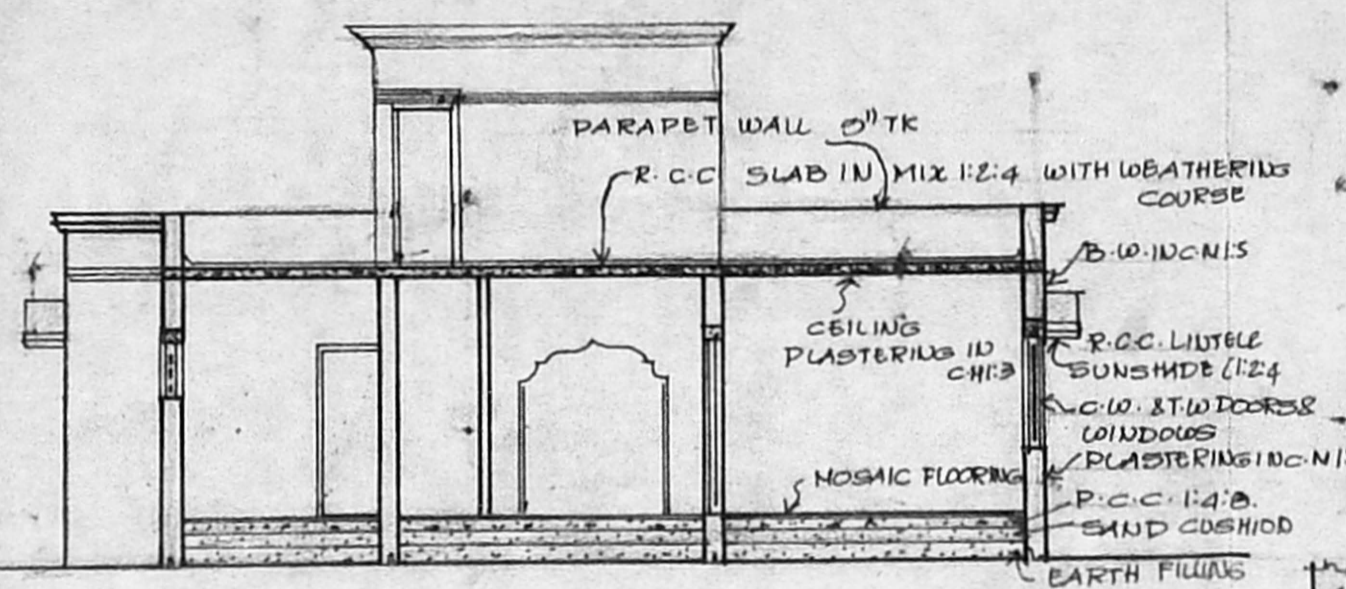


SECTION 'AB'

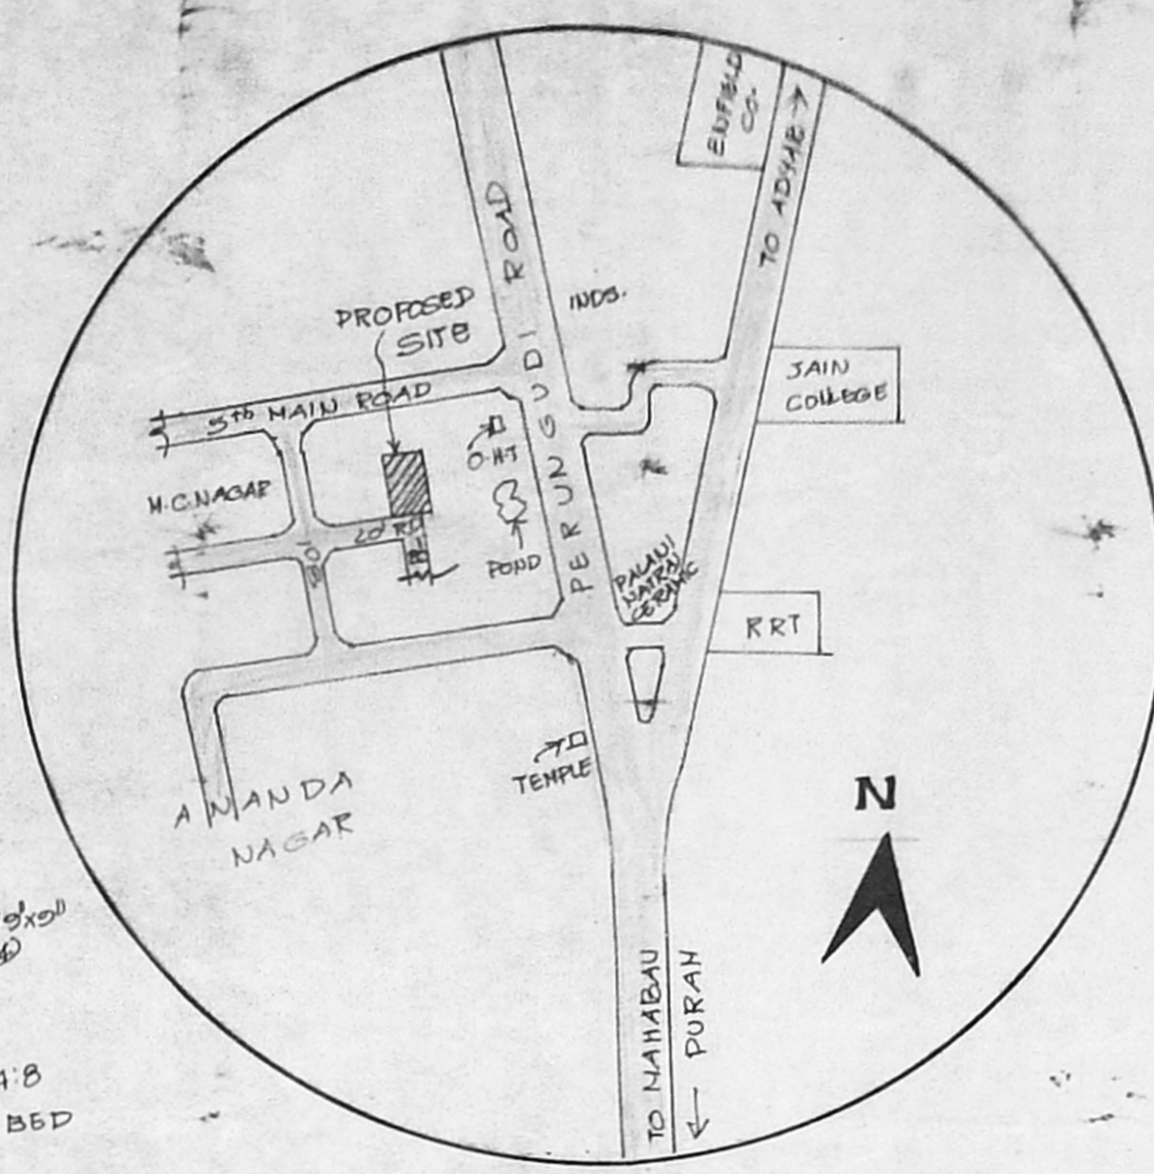


KEY PLAN

NOT TO SCALE

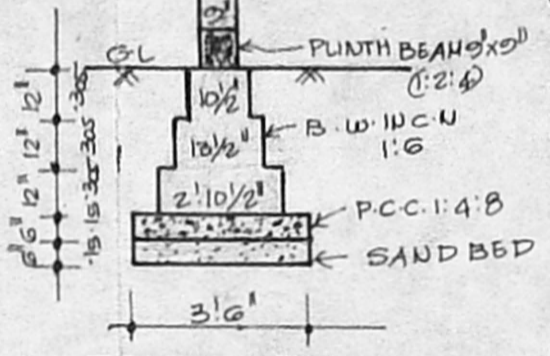

FOUNDATION DETAILS

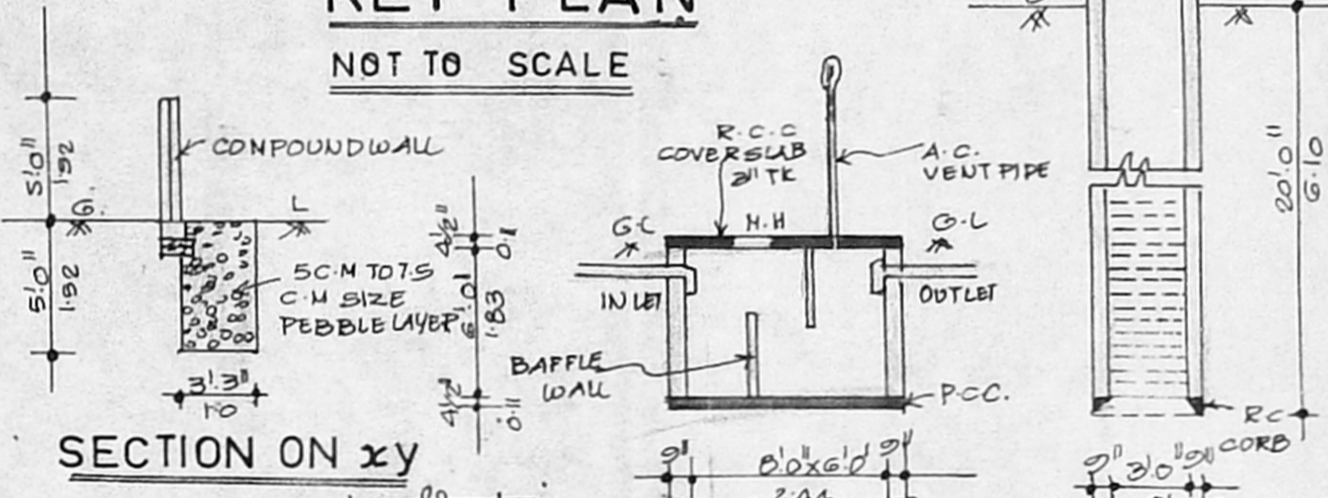

SEPTIC TANK & WELL DETAILS

Planning Permit No. A/16355/25/94
APPROVED
 SUBJECT TO THE CONDITIONS IN THIS OFFICE LETTER.
 No. A/11099/94 Date 9/8/94
 FOR MEMBER SECRETARY
 MADRAS METROPOLITAN
 DEVELOPMENT AUTHORITY
 MADRAS - 600 008.

SCHEDULE OF OPENINGS


TYPE	IN FEET	IN METRE
D - Door	3'6" x 7'0"	1.07 X 2.13
D1 - Door	3'0" x 7'0"	0.91 X 2.13
D2 - Door	2'6" x 7'0"	0.78 X 2.13
W - Window	6'0" x 4'0"	1.83 X 1.37
W1 - "	4'6" x 4'6"	1.37 X 1.37
W2 - "	3'6" x 4'6"	1.07 X 1.37
V - Ventilator	3'0" x 2'0"	0.91 X 0.61
A/O - Arch opening	5'0" x 7'0"	1.52 X 2.13

COLOUR CODE INDEX


	PROPOSED
	ROAD
	BOUNDARY

AREA STATEMENT


	50-FT	50-M
PLOT AREA	= 6207'	576.63
PLINTH AREA	= 1208' 0"	112.22
COVERAGE	= 19.5	F.S.I. = 0.195

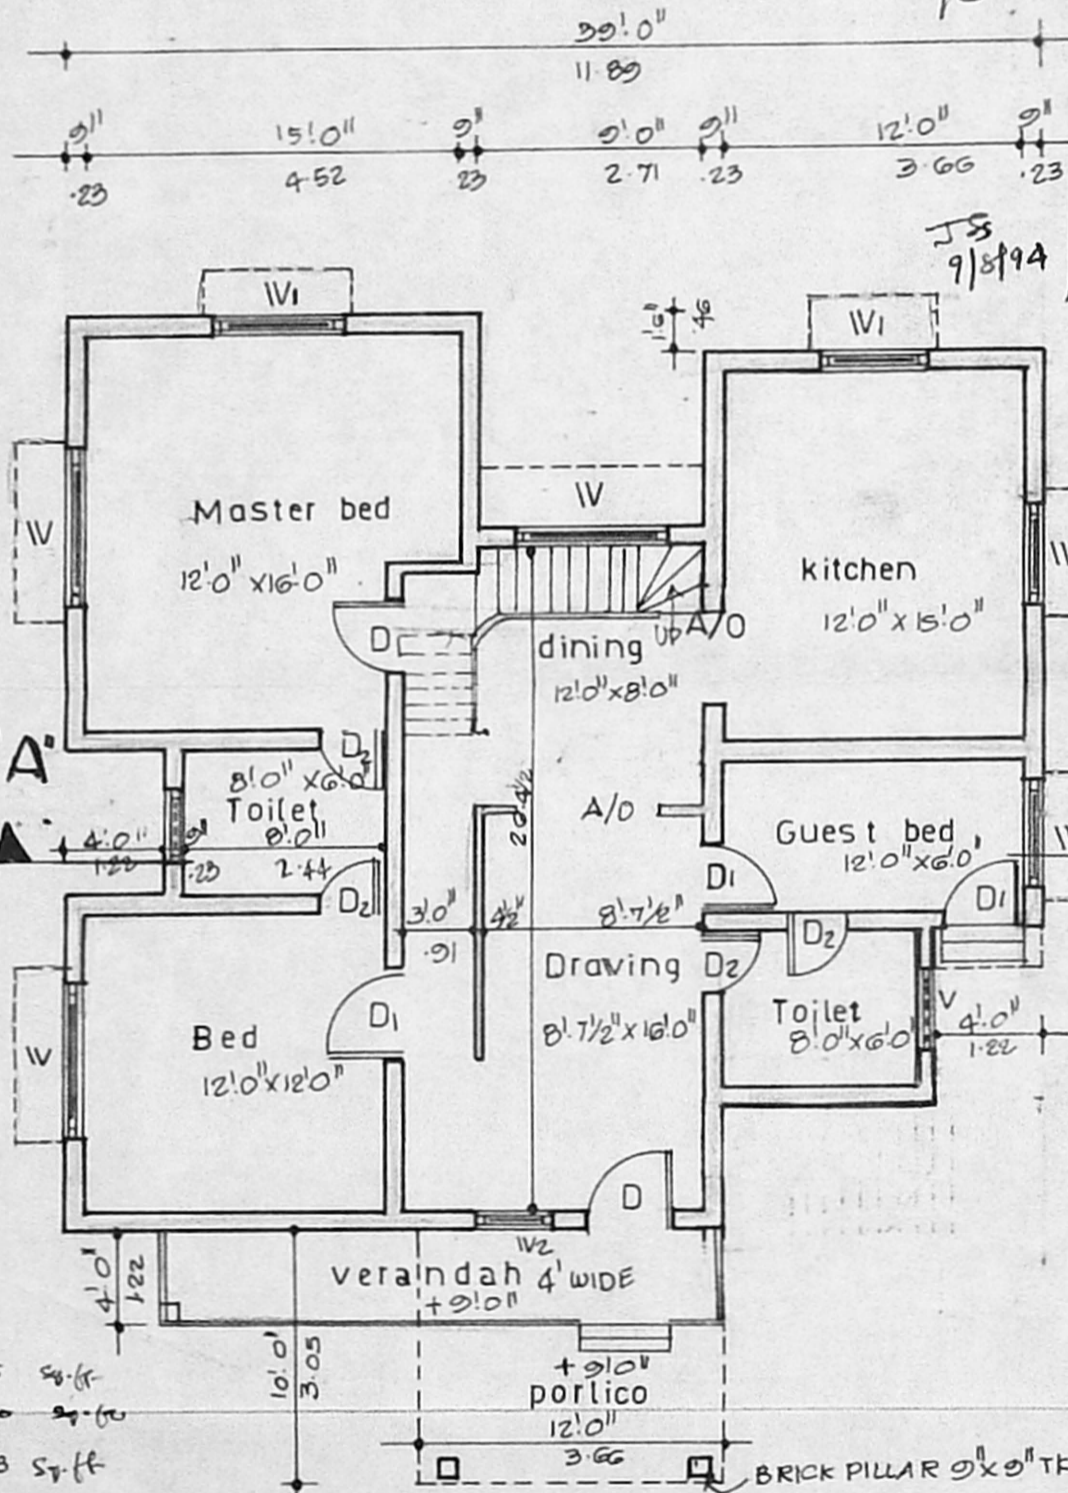

GROUND FLOOR PLAN

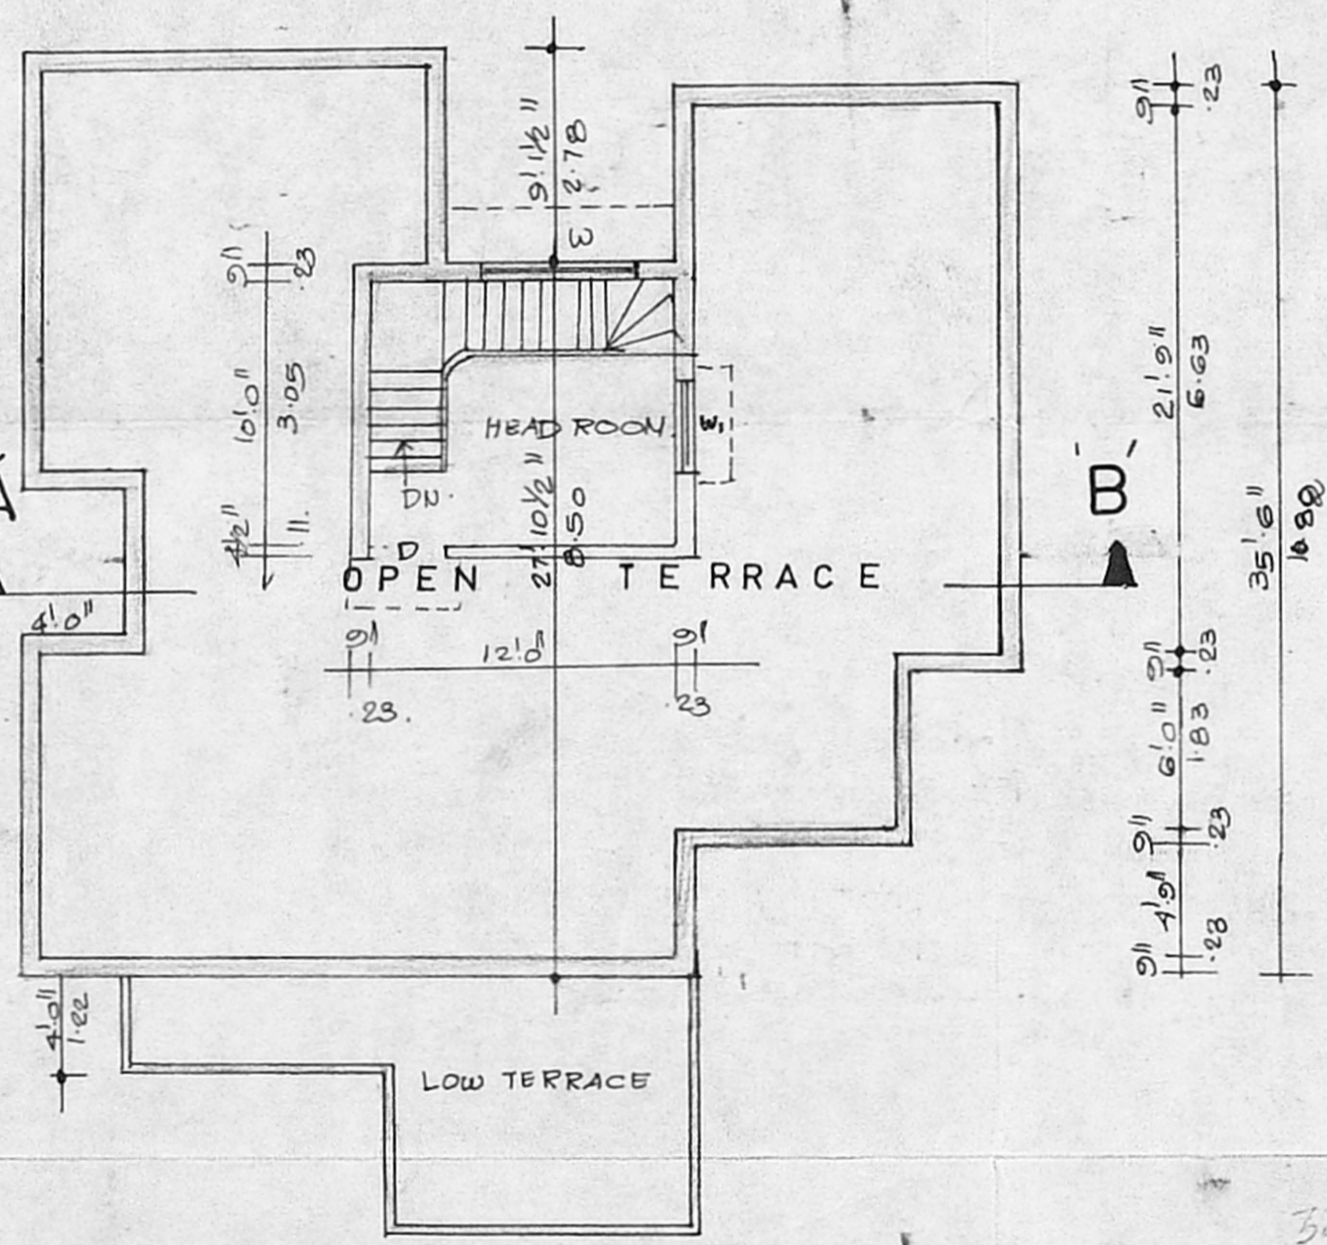

TERRACE FLOOR PLAN

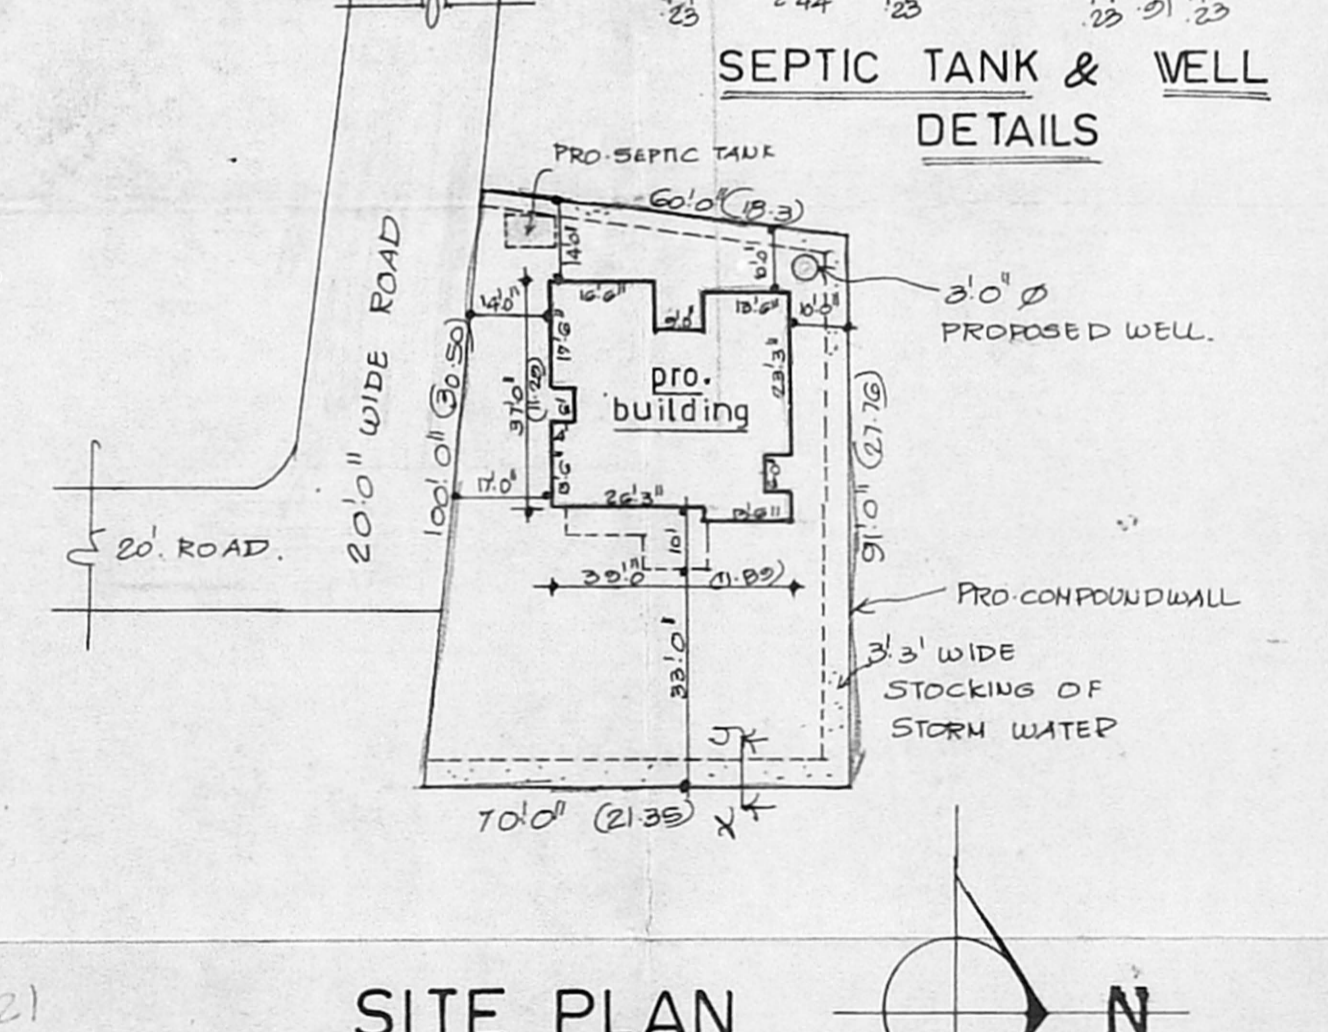

SITE PLAN

SCALE - 1:33.0 (1:400)

Handwritten calculations:
 37'0" x 59'0" = 1443 sq.ft
 1598 sq.ft
 1575.61 sq.ft
 150.18
 618.69

OWNER
 M. Sathyan,
 Licensed Surveyor,
 (ALANDUR MUNICIPALITY)
 Head Office/Rest, Ph: 404048
 Gowri Enterprises,
 5/132, Manimegalai Street,
 Vandalur, (Ottet Extension)
 MADRAS - 600 048.

LICENSED SURVEYOR