



SCRUTINY PLAN

A1/19890/94

24/10/94

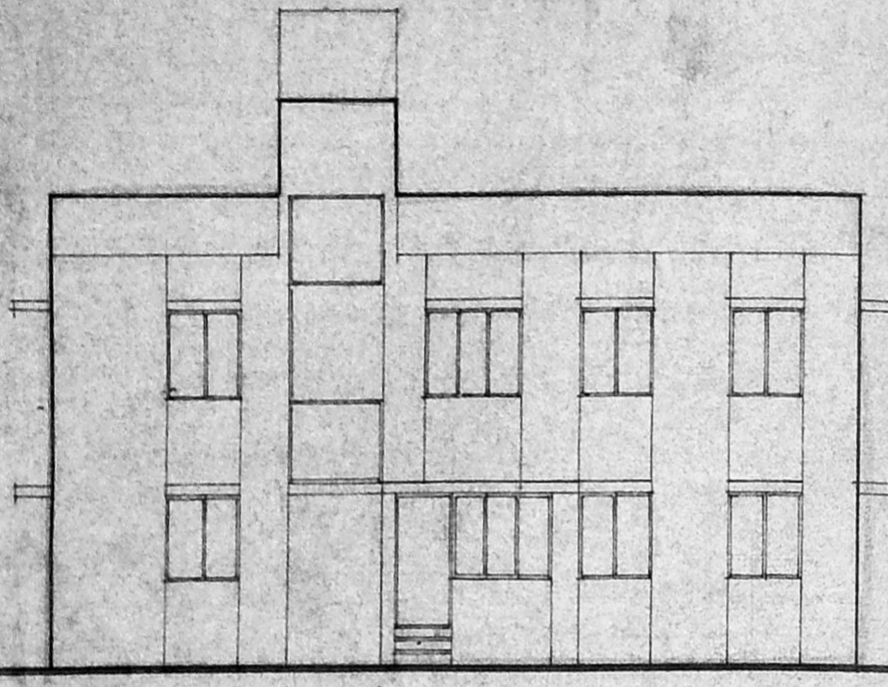


FRONT ELEVATION
SCALE 1/8" = 1'0" (1:100)

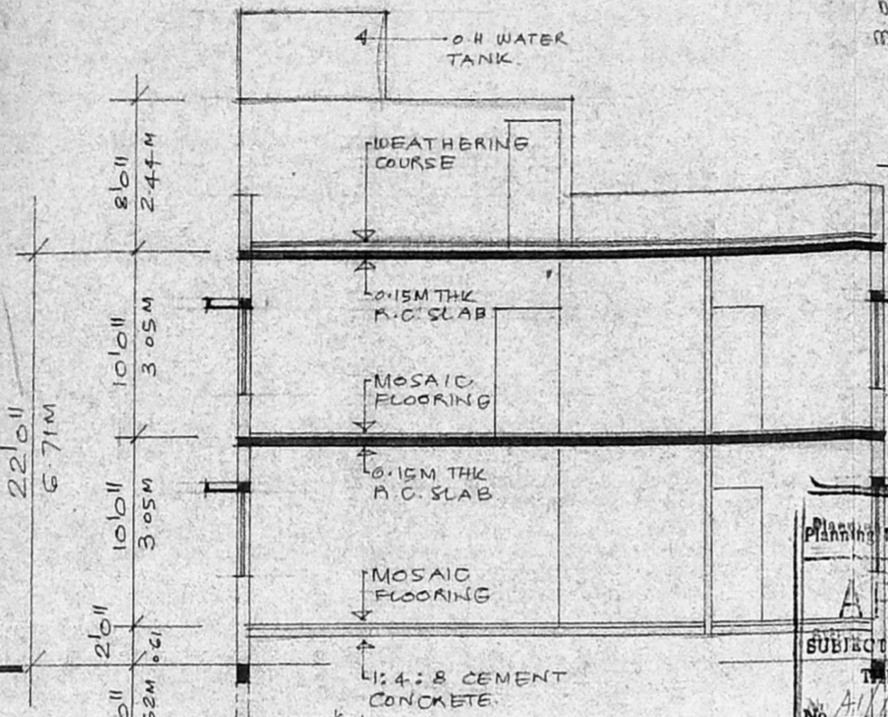


TYPICAL SECTION OF RAIN WATER CONSERVATION PIT.

SECTION A-A
SCALE 1/8" = 1'0" (1:100)

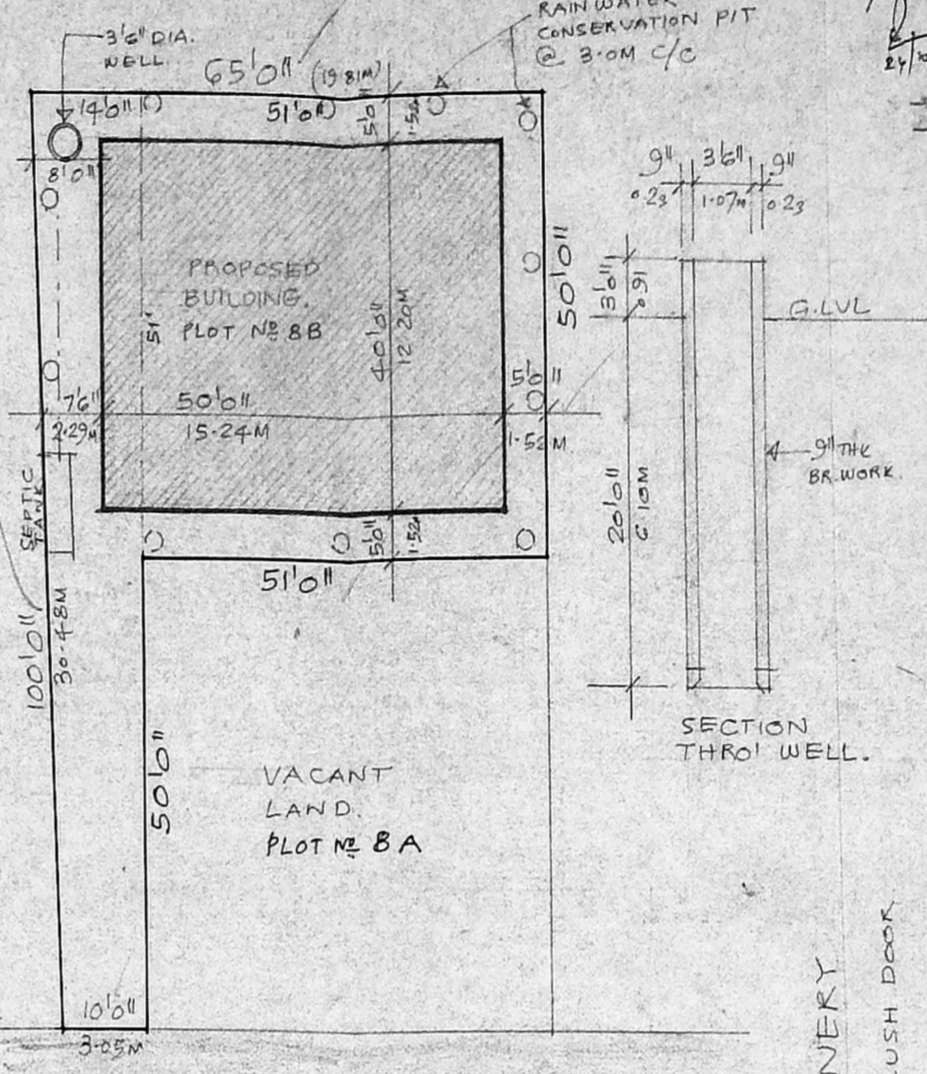


SITE PLAN
SCALE 1/16" = 1'0" (1:200)

KEY PLAN
NOT TO SCALE

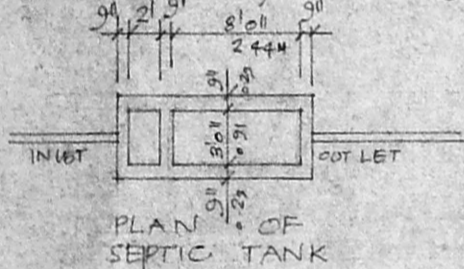

PLAN OF SEPTIC TANK

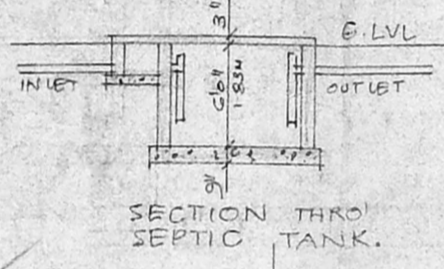


SECTION THRU SEPTIC TANK.


APPROVED
SUBJECT TO THE CONDITIONS IN THIS OFFICE LETTER.
No. A1/13320/94 Date 12-11-94
FOR MEMBER SECRETARY
MADRAS METROPOLITAN
DEVELOPMENT AUTHORITY
MADRAS - 600 008.

SCHEDULE OF JOINERY


D1	3'6" x 7'6"	T.W. FLUSH DOOR
D2	3'6" x 7'6"	T.W. FLUSH DOOR
D3	2'6" x 7'6"	T.W. PANELLED DOOR
W1	6'0" x 4'5"	T.W. GLAZED WINDOW
W2	4'6" x 4'5"	T.W. GLAZED WINDOW
W3	3'6" x 4'5"	T.W. GLAZED WINDOW
V1	3'0" x 2'6"	R.C. JALI

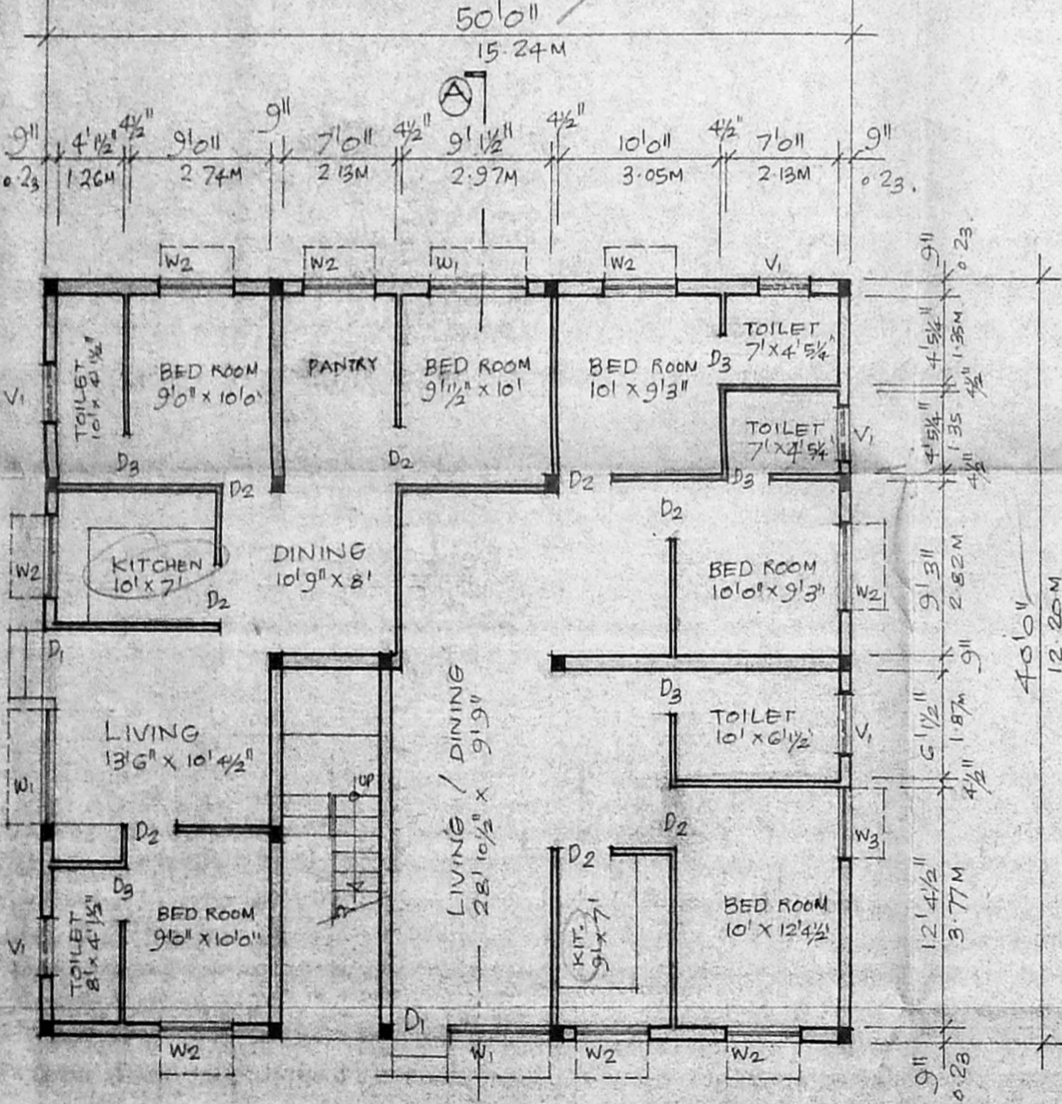

GROUND FLOOR PLAN
SCALE 1/8" = 1'0" (1:100)

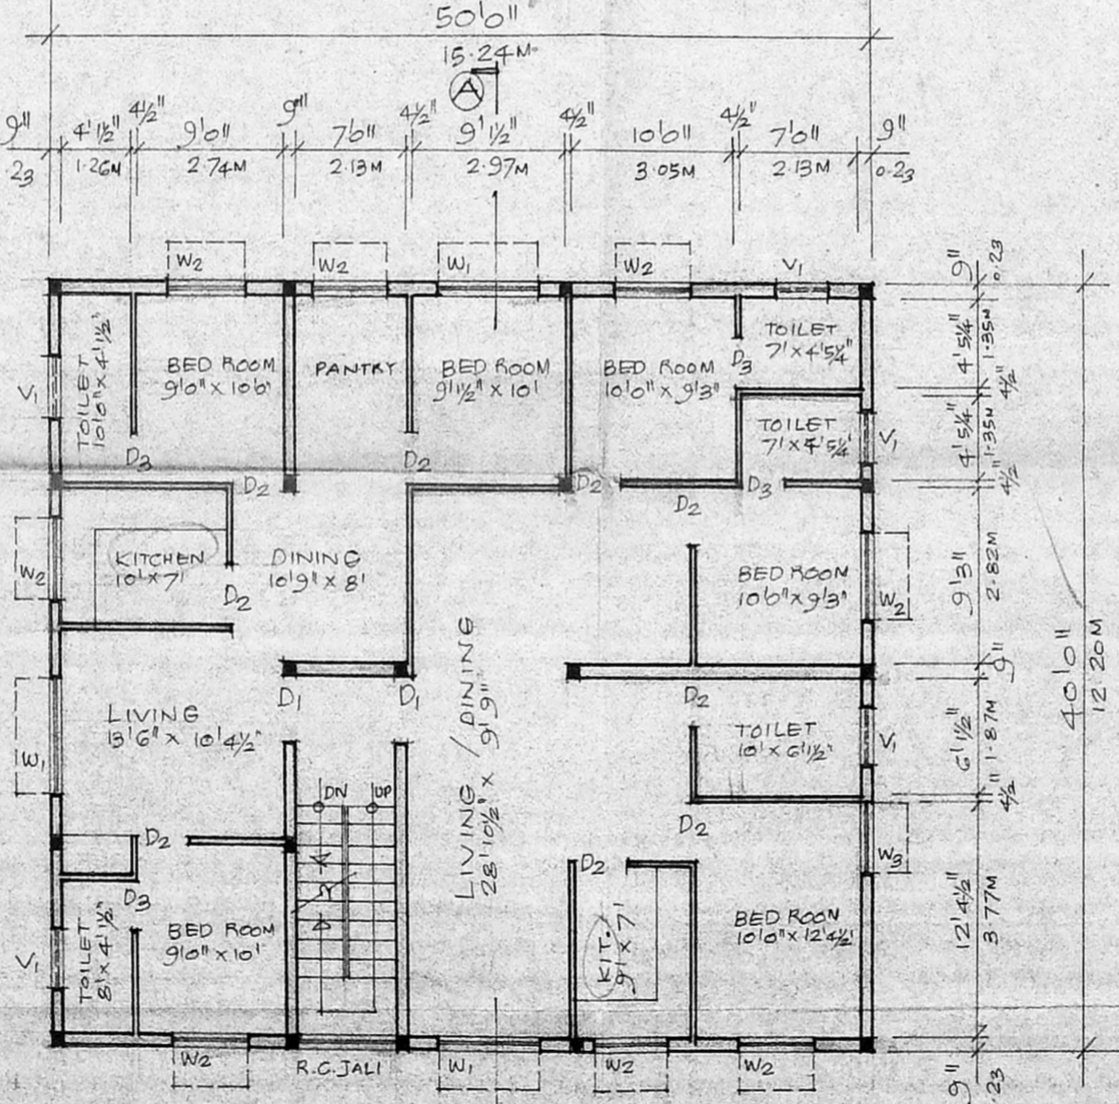

FIRST FLOOR PLAN
SCALE 1/8" = 1'0" (1:100)

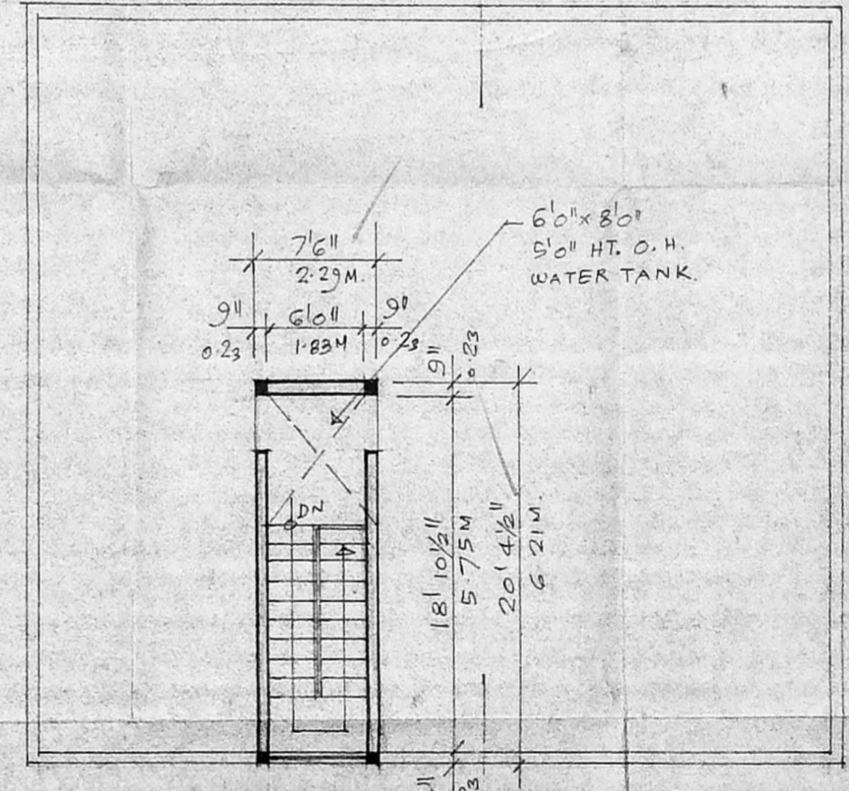

TERRACE FLOOR PLAN
SCALE 1/8" = 1'0" (1:100)

PROPOSED RESIDENTIAL BUILDING FOR

MR. S.N. NEWSBY/701A PG.
AT PLOT NO. 8 WARD-D BLOCK NO. 2G T.S. NO. 49 OF TALAUKANNANJERI VILLAGE, SAIDAPET TALUK.

Phone: 440782
R. Mohan Rao, D.C.E.
LICENSED SURVEYOR
Corporation of Chennai
REG. No. 14
AMBATTUR TOWN SHIP
ALANGUDI MUNICIPALITY
Consulting Engineer
Office: 15, Madhav Road,
SIGNATURE OF OWNER
A. G. ...
L. ...
SIGNATURE OF SURVEYOR