


ELEVATION




SECTION ON XY A/16225/121/94 Dt. 5.94

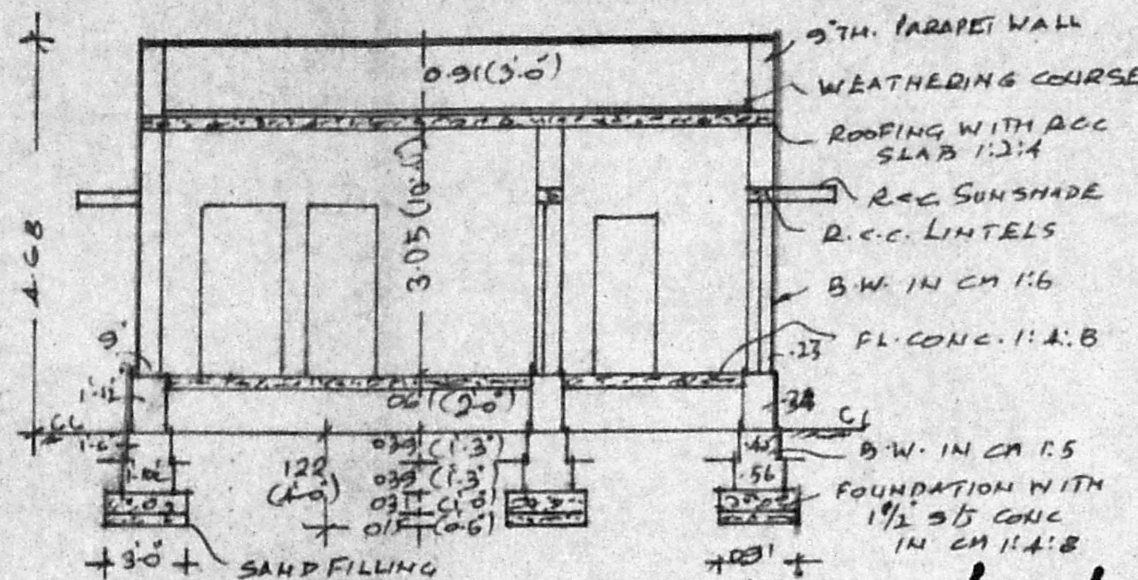


A/1340/94  
Scrutiny Pl

1/2/94

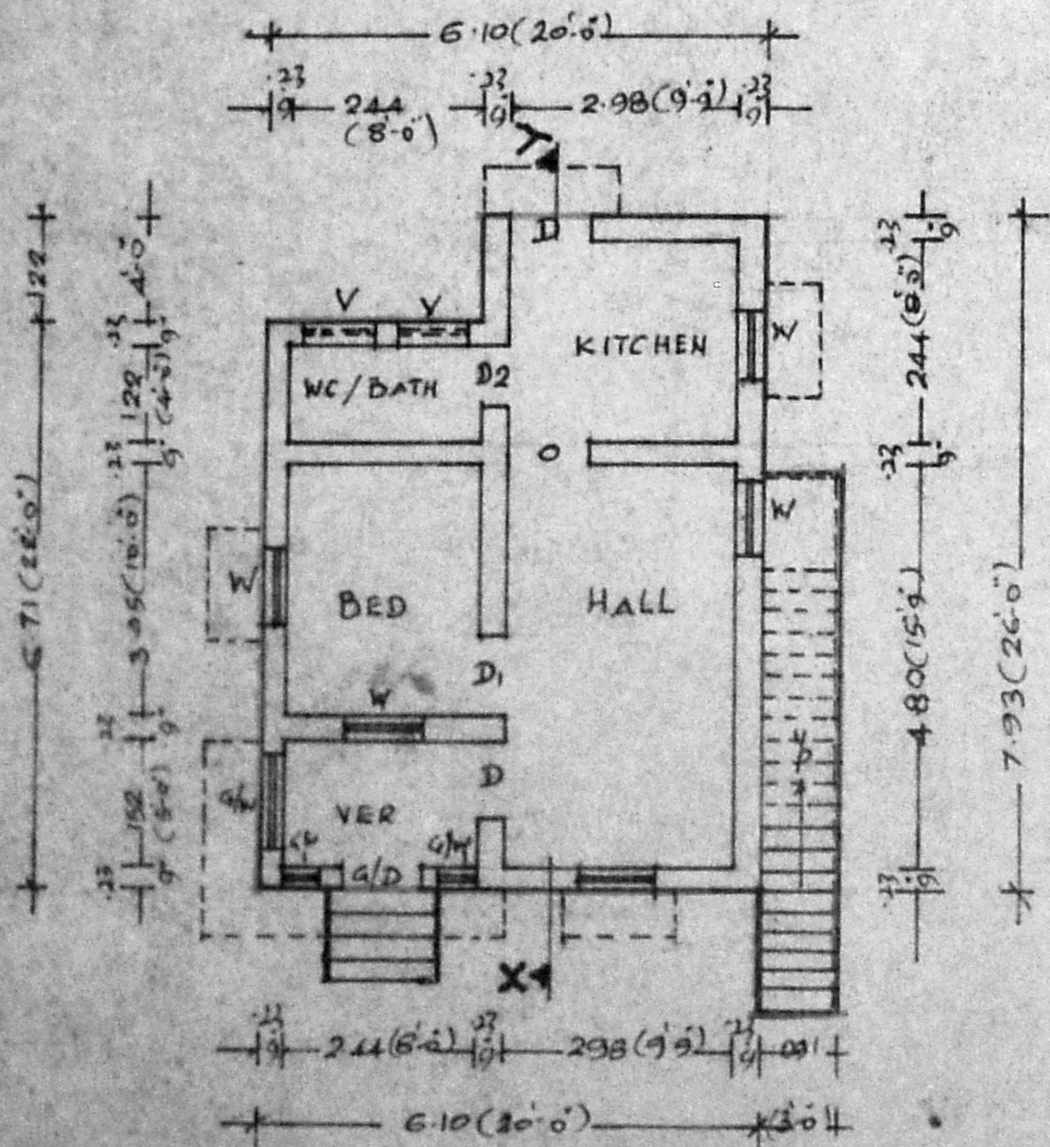

PLAN

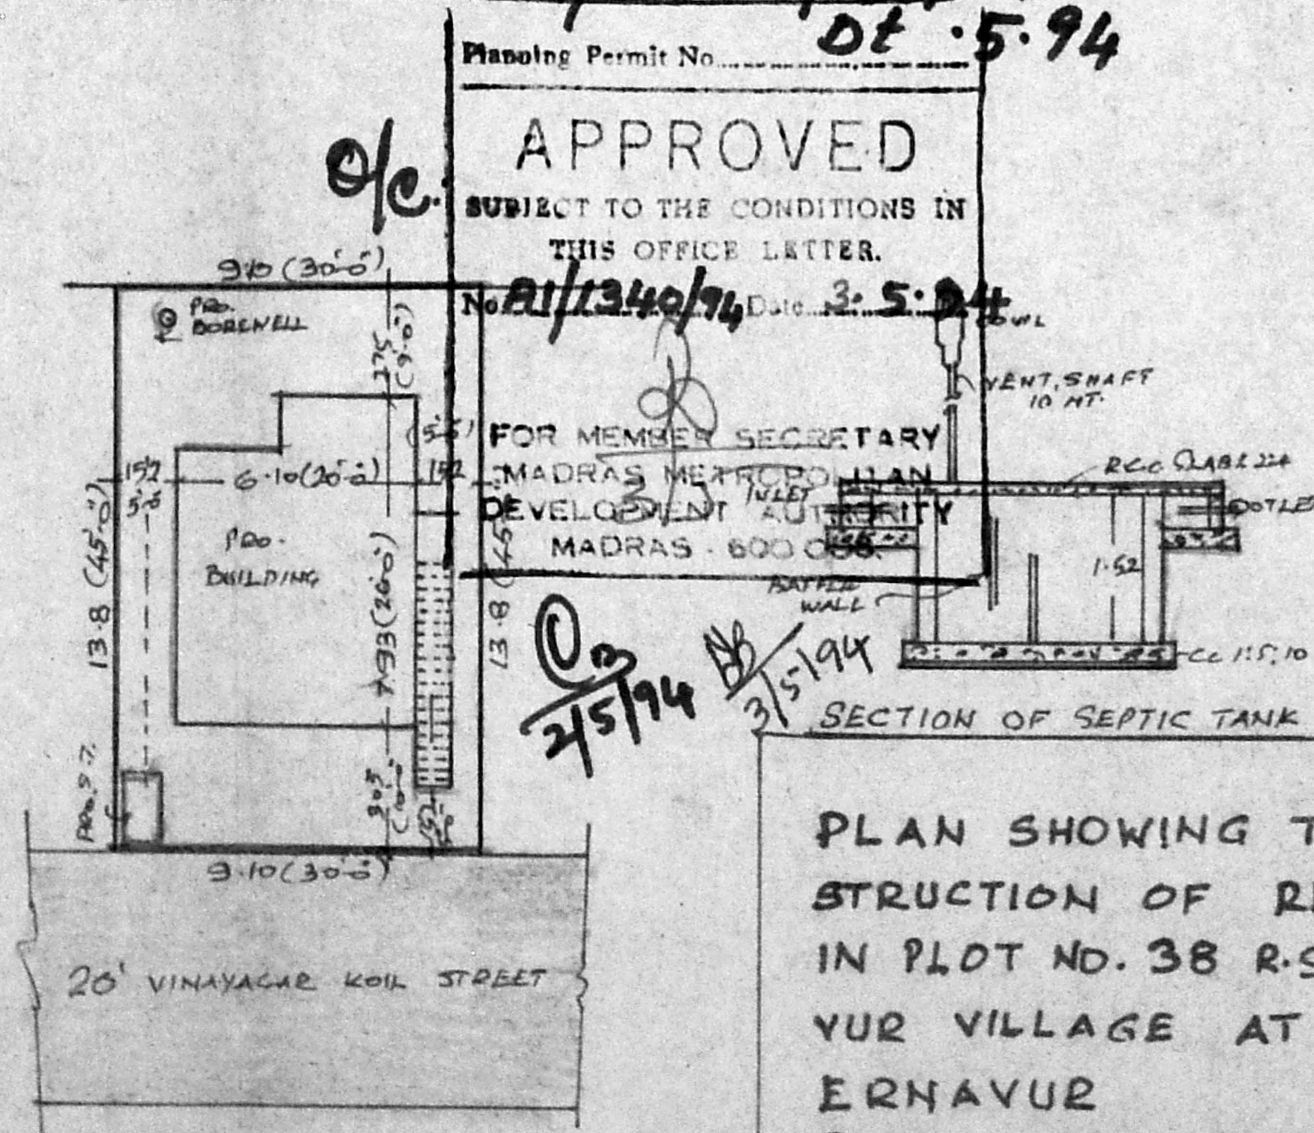

SITE PLAN  
SCALE = 1:200

SCHEDULE OF JOINERIES	
D - DOOR ... 1.00 x 1.98	D1 - DOOR 0.91 x 1.98
D2 - DOOR ... 0.76 x 1.83	W - WINDOW 0.91 x 1.22
G/W GRILL WINDOW 1.22 x 1.22	G/W, GRILL WINDOW 0.31 x 1.22
Y - VENTILATOR 0.91 x 0.61	
STAIRCASE: WIDTH = 0.91 TREAD = 0.25 RISE = 0.17	
PLOT AREA ... 125.42 M <sup>2</sup>	□ SITE BOUNDARY
PLINTH AREA ... 45.06 M <sup>2</sup>	□ ROADS
COVERAGE: 36% F.S.I.: 0.36	□ PROPOSALS

PLAN SHOWING THE PROPOSED CONSTRUCTION OF RESIDENTIAL BUILDING IN PLOT NO. 38 R.S.NO. 72/2 PART OF ERNAVUR VILLAGE AT GIRITA NAGAR ERNAVUR  
SCALE: 1:100

S. MURALI  
Licensed Surveyor,  
Thiruvottiyur Municipality,  
8-D Ansgarden 1st St.,  
Thiruvottiyur, Madras-19  
I.S.

R. RATENDRAN  
OWNER