

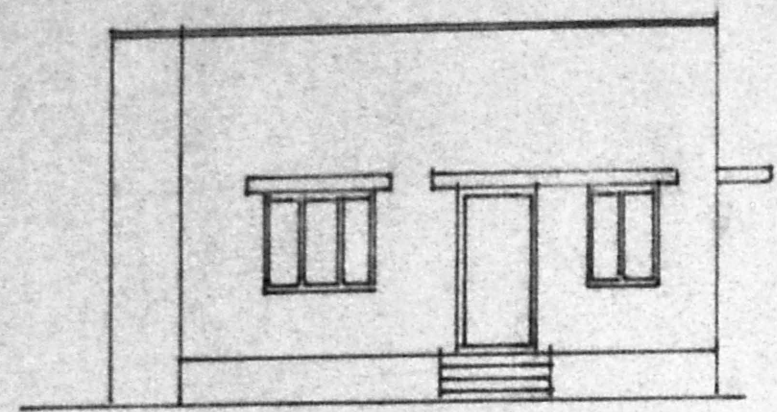



A/1341/94
 Scrutiny plan N
 3/2/94
 of e.

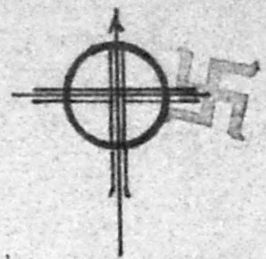


ELEVATION

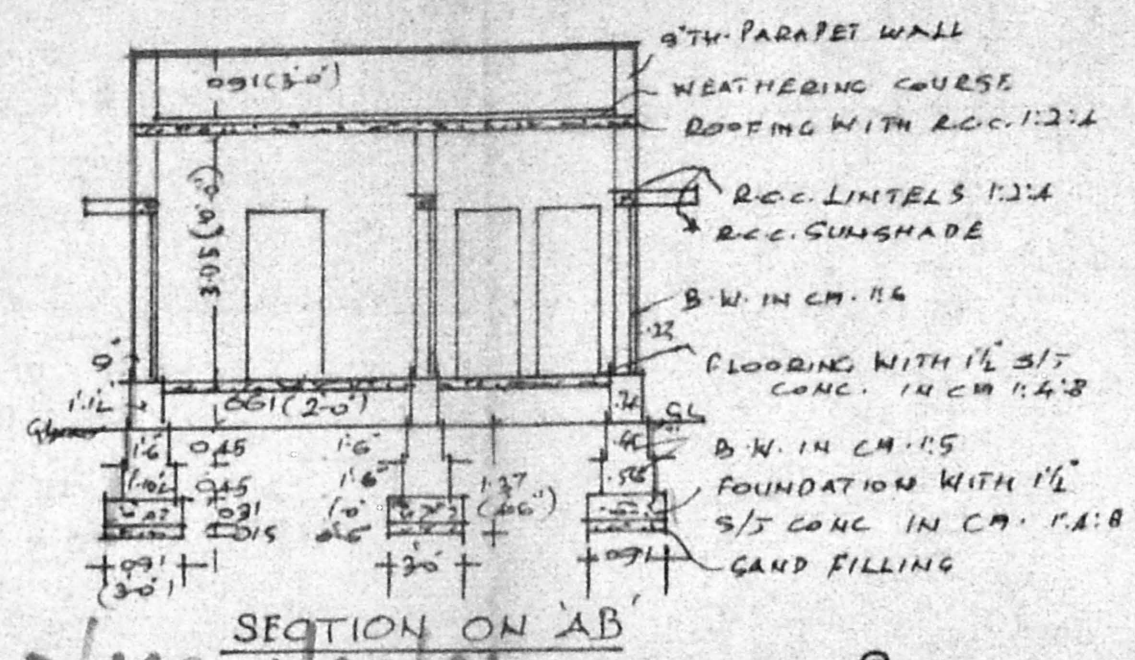


SECTION ON 'AB'

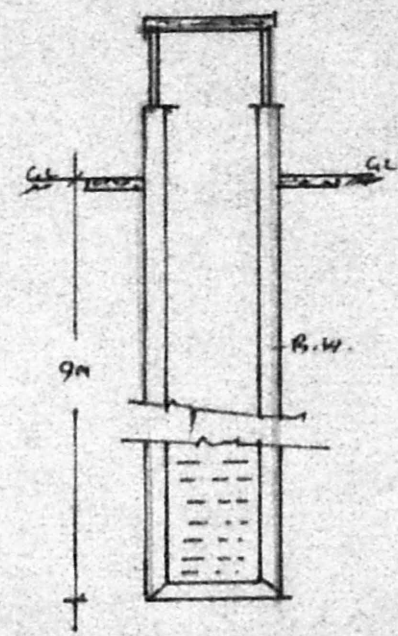

SECTION OF WELL

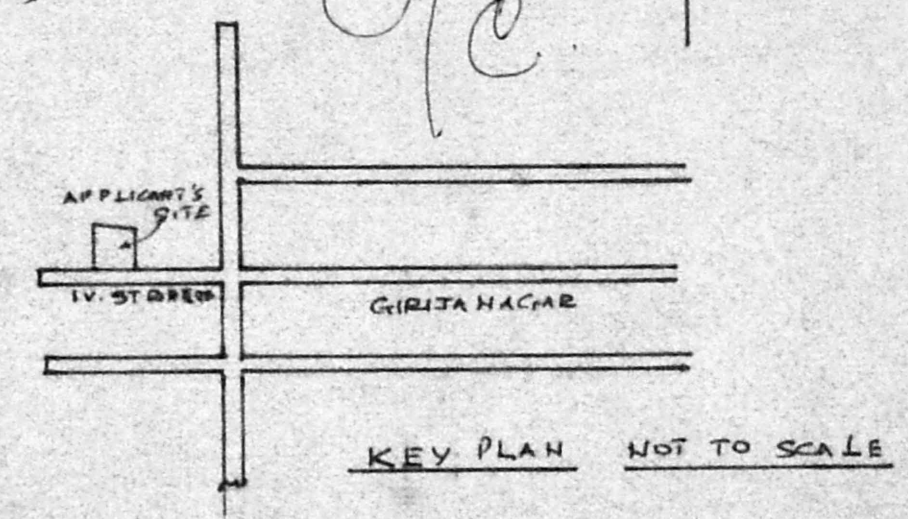


KEY PLAN NOT TO SCALE

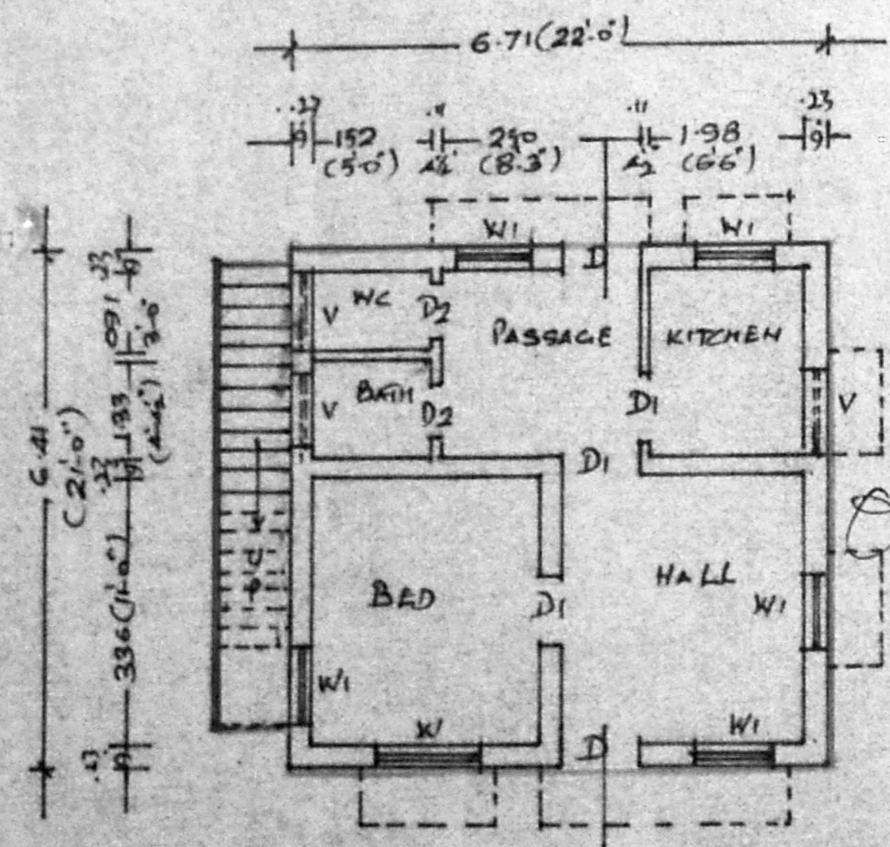


PLAN

A/16201/97/94
 Planning Permit No. _____
APPROVED
 SUBJECT TO THE CONDITIONS IN THIS OFFICE LETTER.
 No. A/1341/94
 FOR MEMBER SECRETARY
 MADRAS METROPOLITAN
 DEVELOPMENT AUTHORITY
 MADRAS - 600 006

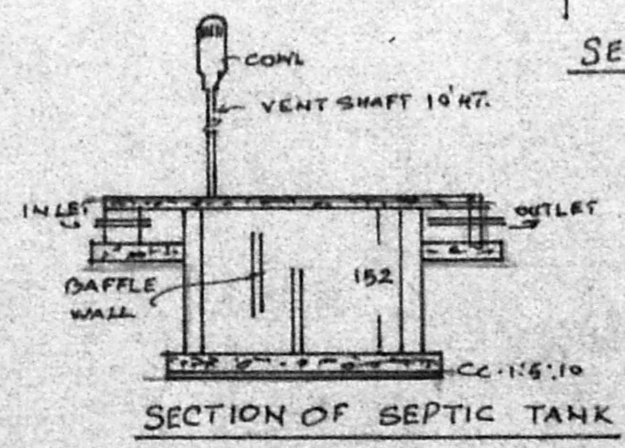

SECTION OF SEPTIC TANK

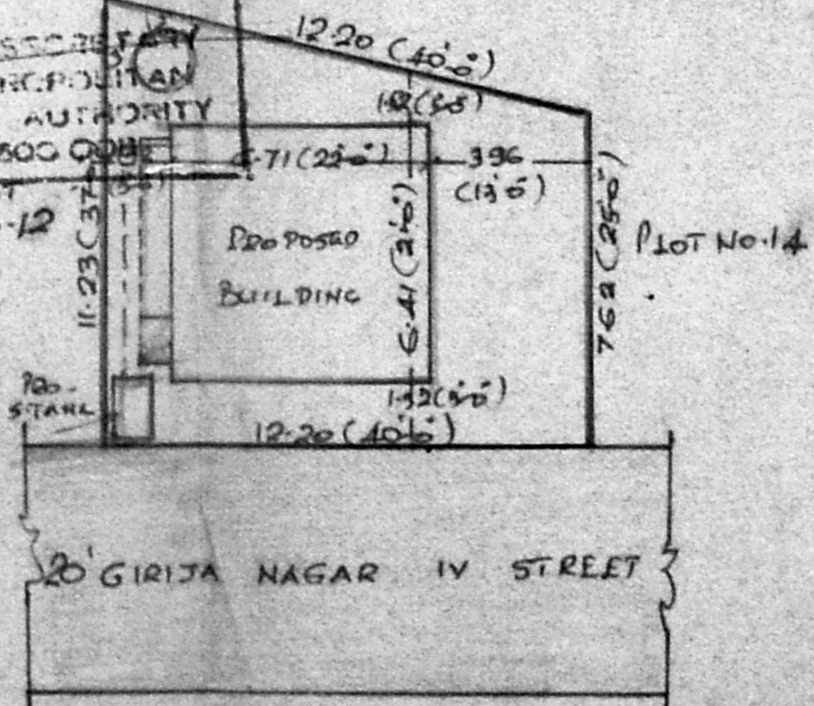

SITE PLAN SCALE: 1:200

SCHEDULE OF JOINERIES			REFERENCE
D.	DOOR ...	1.00 x 2.13	PLOT AREA ... 115.20 m ²
D1	DOOR ...	0.91 x 2.13	PLINTH AREA ... 42.92 m ²
D2	DOOR ...	0.76 x 1.83	COVERAGE ... 37%
W	WINDOW ...	1.37 x 1.22	F.S.1 ... 0.37
W1	WINDOW ...	0.91 x 1.22	
V	VENTILATOR	0.91 x 0.61	

SITE BOUNDARY
 LAYOUT ROAD
 PROPOSALS
PLAN OF PROPOSED RESIDENTIAL BUILDING IN PLOT NO. 13 IN R.S. NO. 72/2 PART OF ERNAVUR VILLAGE AT GIRIJANAGAR ERNAVUR
 SCALE: 1:100

C. M. MATHAVAN.
 LICENSED SURVEYOR
 THIRUVOTTIYUR MUNICIPALITY,
 NO. 985/A, T. H. ROAD,
 (Near Municipal Office)
 THIRUVOTTIYUR, MADRAS-18.
 L.S.

N. VENUGOPALAN
 OWNER