



A1/1342/94


scruffing plan

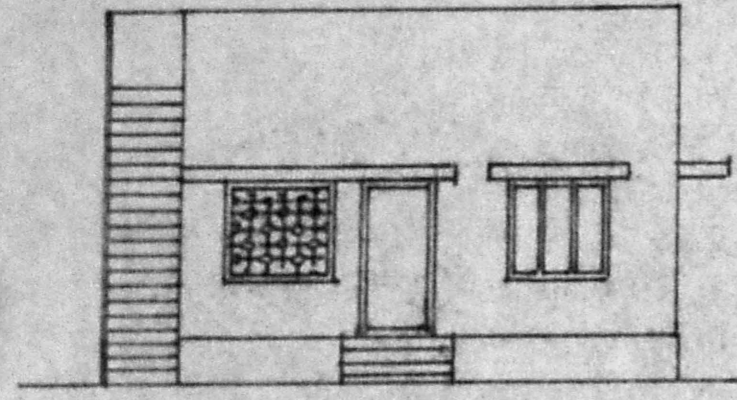



ELEVATION

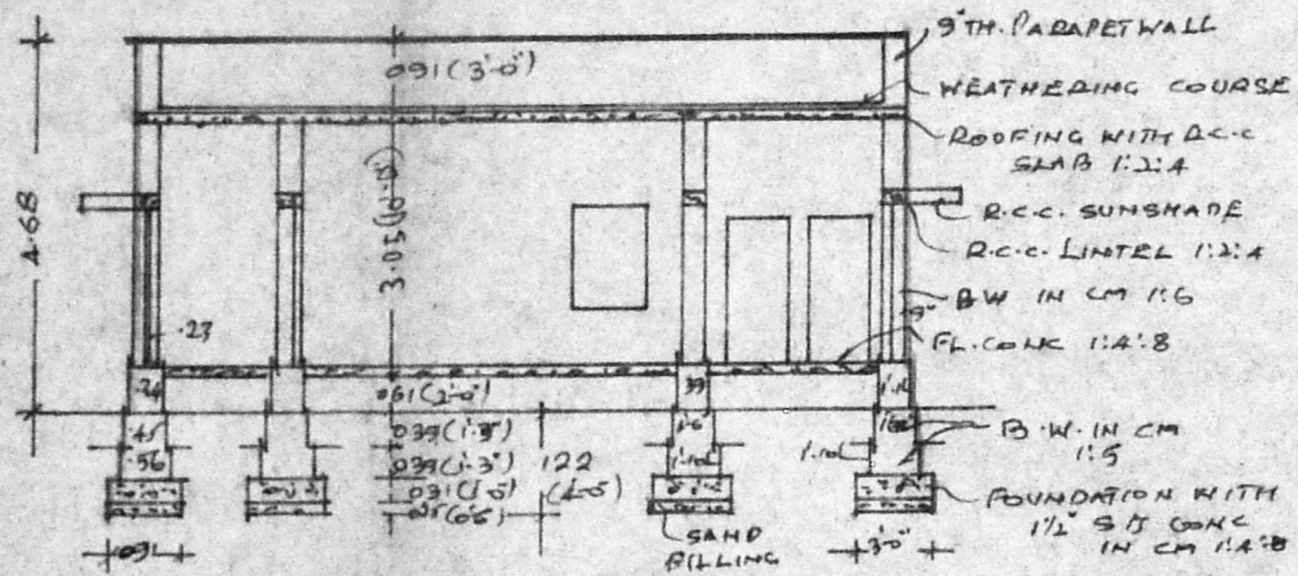


SECTION ON AB

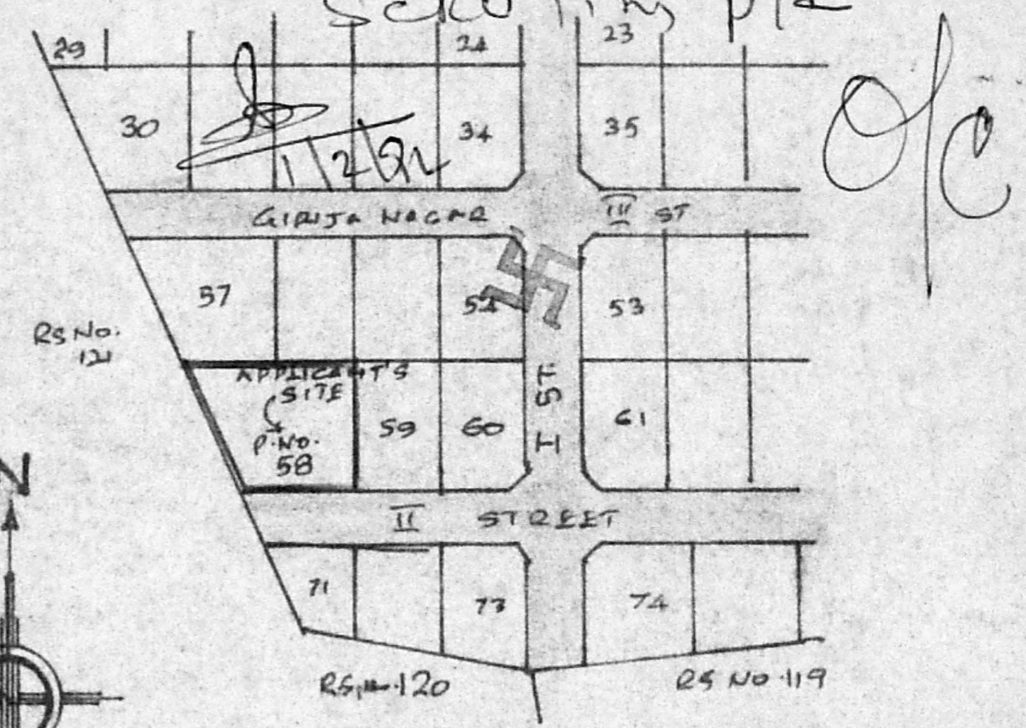

KEY PLAN NOT TO SCALE

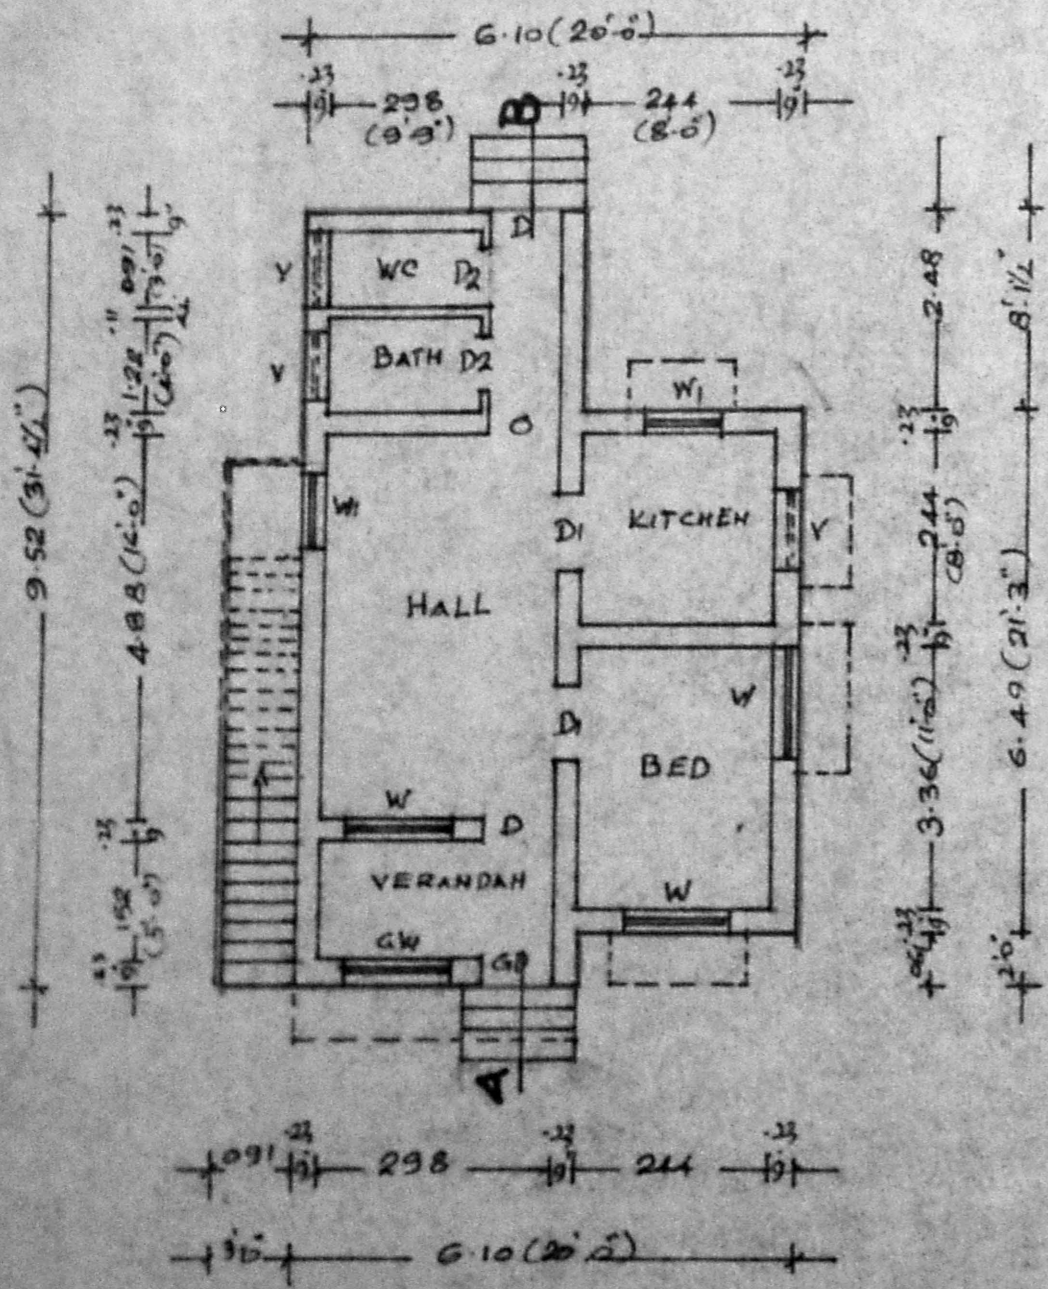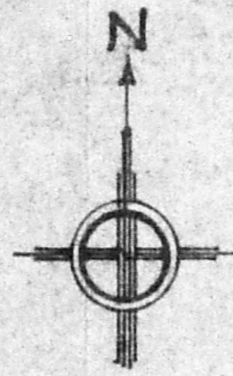


PLAN

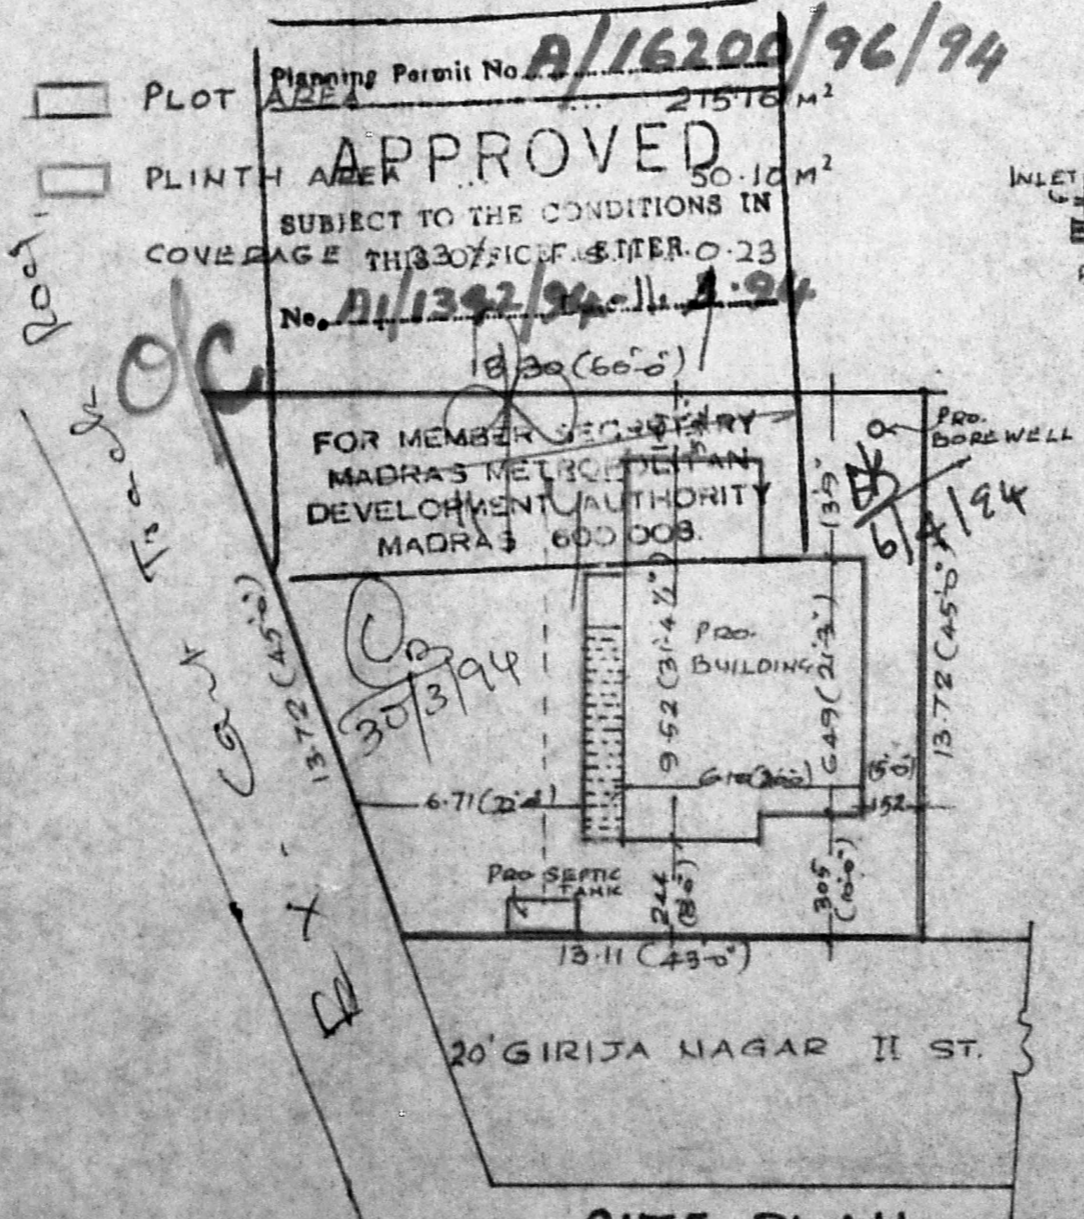

SITE PLAN SCALE = 1:200

Planning Permit No. **A/16200/96/94**
APPROVED
 SUBJECT TO THE CONDITIONS IN
 COVERAGE TH 3307/SICR/ST/ER.0-23
 No. **A1/1342/94** of **1-94**
 FOR MEMBER SECRETARY
 MADRAS METROPOLITAN
 DEVELOPMENT AUTHORITY
 MADRAS 600 008.

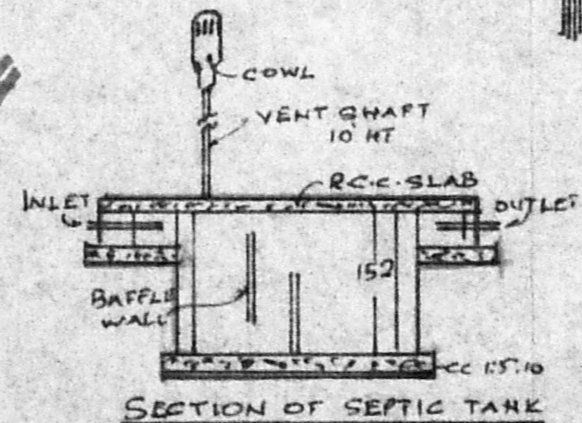

SECTION OF SEPTIC TANK

| SCHEDULE OF JOINERIES | | | |
|-----------------------|-----------|--------------|-----------|
| D DOOR ... | 1.00x1.98 | W WINDOW | 1.37x1.22 |
| Di DOOR ... | 0.91x1.98 | W1 WINDOW | 0.91x1.22 |
| D2 DOOR ... | 0.76x1.83 | V VENTILATOR | 0.91x0.61 |

STAIRCASE : WIDTH = 0.91 TREAD 0.25 RISE 0.17

PLAN SHOWING THE PROPOSED
 RESIDENTIAL BUILDING IN
 PLOT NO. 58 R.S.No. 72/2 OF
 ERNAVUR VILLAGE AT GIRIJA
 NAGAR ERNAVUR
 SCALE = 1:100

S. Murali
S. MURALI.
 Licensed Surveyor,
 Thiruvottiyur Municipality,
 6-D Amsagarden Ist St.,
 Thiruvottiyur, Madras-19.
 K. ANBIPATHY
 OWNER