

A/17583/63/95

Planning Permit No. _____

APPROVED


SUBJECT TO THE CONDITIONS IN THIS OFFICE LETTER.

No. A1/14007/94 Date: 2-95


FOR MEMBER SECRETARY
MADRAS METROPOLITAN
DEVELOPMENT AUTHORITY
MADRAS - 600 008.

FRONT ELEVATION

6/2/95
7/2/95

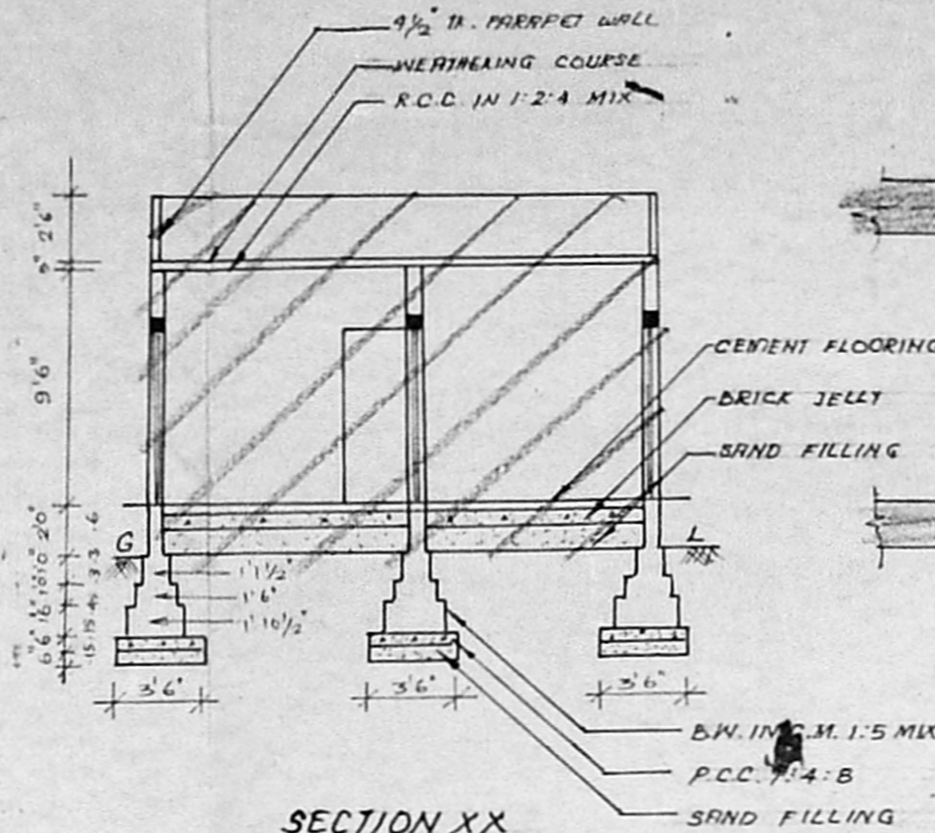


SECTION XX

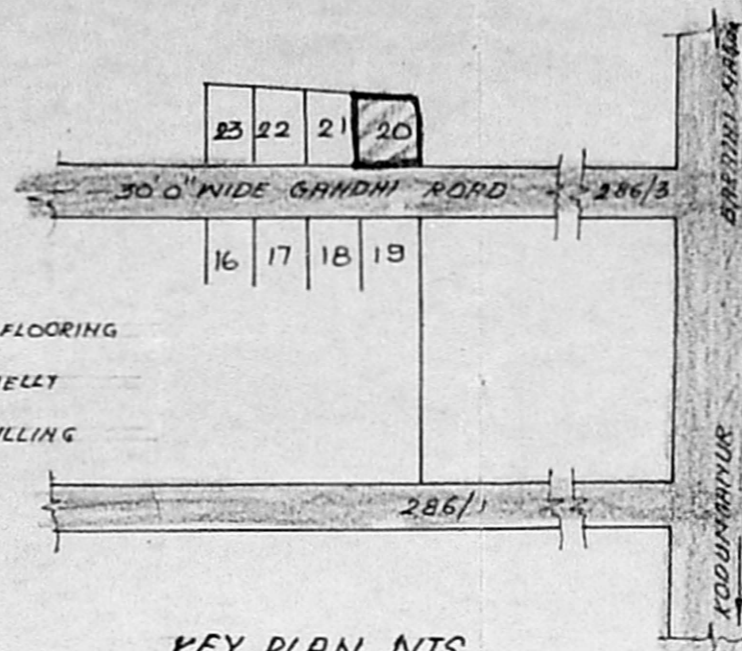


KEY PLAN NTS


Revised plan of 30.0' 9/4
A/14007/94

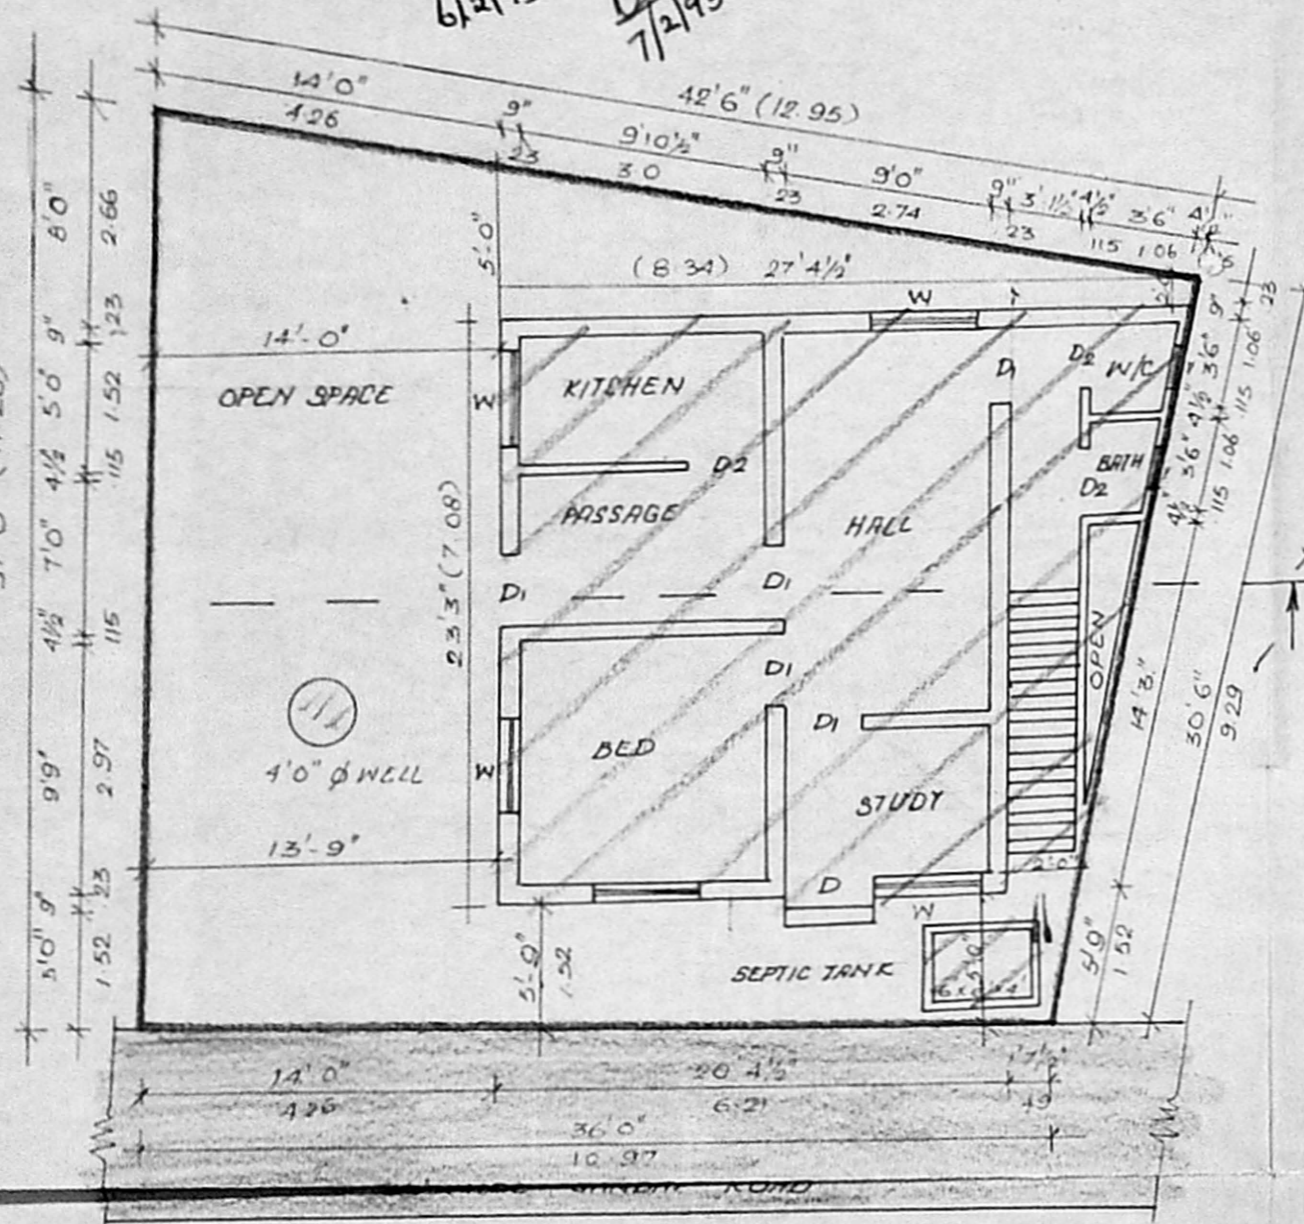

EXISTING GROUND FLOOR PLAN

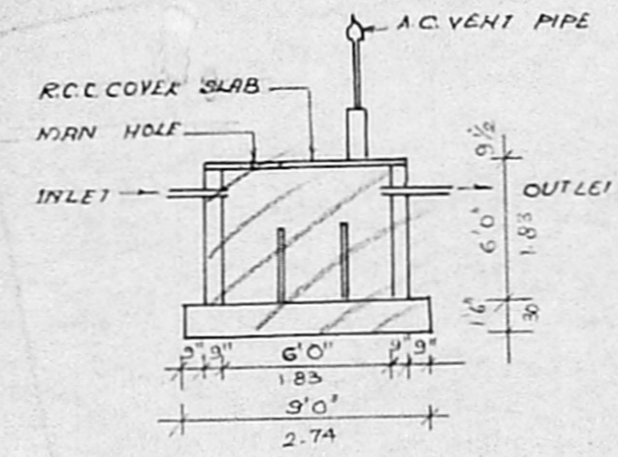

EXG. SEC OF SEPTIC TANK

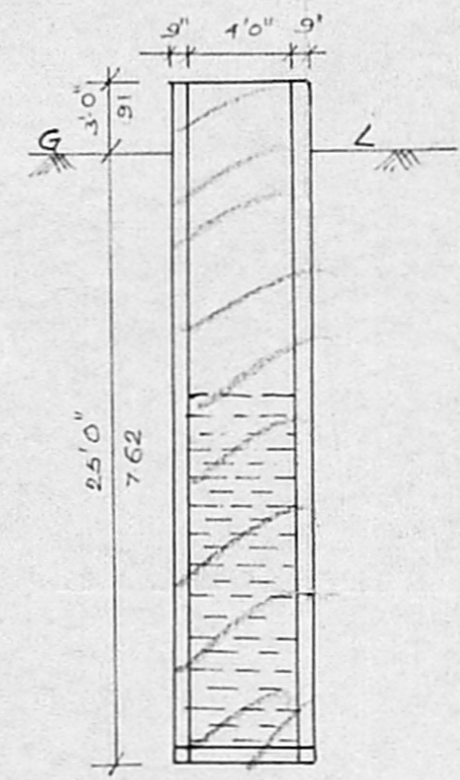

SEC. OF EXG WELL

COLOUR INDEX		AREA DETAILS	
BOUNDARY		M ²	
ROAD		PLOT EXT	123
EXG. TO BE REGULARISED		G.F.	44
		COVERGGE	48%
		F.S.L.	-48

PLAN SHOWING THE EXISTING BUILDING TO BE REGULARISED AT PLOT NO 20 GANDHI ROAD KRISHNAMOORTHY NAGAR KODUNGAIYUR IN S.NO. 286/1 & 286/3 CORPN. DIVN. NO. 1

JOINERY DETAILS

D DOOR	36"x7'0"	1.06 X 2.1
D1 DOOR	3'0"x6'6"	.91 X 1.98
D2 DOOR	2'9"x6'6"	.83 X 1.93
W WINDOW	4'0"x4'0"	1.21 X 1.21
V VENTILATOR	2'0"x1'3"	.60 X .53



SCALE 1" = 8'-0" / 1:100

A. Ramani Bai
OWNER

PHONE-613553
M. R. DEENA KUMAR, B.Sc., D.C.E.,
Consulting Civil Engineer & Contractor,
Madras Corporation Licensed Surveyor.
Licence No: 139
Off: 18/2, Red-hills Road, Kolathur
Madras-99. (opp. Meegambigal Theatre)
Res: 12, Sixth Main Road, Jawahar Nagar,
Agaram, Madras-600 082.
LICENSED SURVEYOR