


Revised plan:  
SCHEDULE OF JOINERY

A, 11553/194

D- DOOR	3'-0" x 7'-0" - 0.99 x 2.13
D1- DO	3'-0" x 7'-0" - 0.99 x 2.13
D2- DO	2'-6" x 7'-0" - 0.76 x 2.13
W- WINDOW	6'-0" x 4'-0" - 1.83 x 1.22
W1- DO	4'-0" x 4'-0" - 1.22 x 1.22
V- VENTILATOR	2'-0" x 1'-0" - 0.76 x 0.46
J- R.C.C. JALY	4'-0" x 4'-0" - 1.22 x 1.22

**SPECIFICATION:**

FOUNDATION - SAND FILLING & P.C.C. 1:4:8.  
R.C.C. WORK - COLUMN, PLINTH BEAM, LINTEL, SUNSHADE, ROOF SLAB IN 1:2:4 MIX.  
BRICK WORK - BASEMENT AND SUPERSTRUCTURE IN CM. 1:5.  
PLASTERING - FOR WALLS AND CEILING IN CM:14.  
FLOORING - GRAY MOSAIC.  
WOOD WORK - WELL SEASONED COUNTRY WOOD.

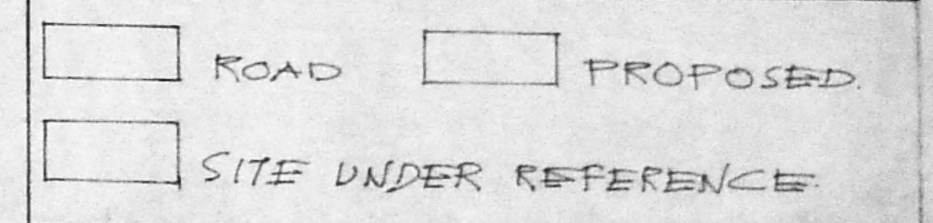

**AREA STATEMENT**

	SQ. FT.	SQ. MTR.
TOTAL PLOT AREA.	990.00	91.971
GROUND FLOOR.	531.25	49.353
MEZZANINE FLOOR.	177.08	16.451
FIRST FLOOR.	531.25	49.353
COVERAGE -	53.66%	
F.S.I.	1.252	

**PLAN SHOWING THE PROPOSED BUILDING IN R.S. NO. 514 PT. BLOCK NO. 99 NUNGAMBAKKAM DOOR NO. 6 (OLD NO. 7/8) MAYOR SIVA SHANMUGAM PILLAI STREET SCALE: 1" = 8'-0" (1:100)**

Varatha  
OWNER SIGNATURE

Er. K. VENUGOPAL, Rtd. A.E.E.  
CORPORATION OF MADRAS  
Civil & Sanitary Engineering Consultant  
Licensed Surveyor, Class-I No. 320  
Licensed Plumber, Class-I Metro Water  
Sewerage No. .... Water Supply No. ....  
3, Neelakandan Street, Nungambakkam (Laka Area)  
Backside of Corporation Girls Higher Secondary School  
MADRAS 600 034.

LICENSED SURVEYOR

