


A/15760/94

A/26970/93


R. Srinivasan plan

24/5


Planning Permit No. A/16373/269/94
APPROVED
 SUBJECT TO THE CONDITIONS IN
 SUBJECT TO THE CONDITIONS IN
 SUBJECT TO THE CONDITIONS IN
 No. A/15760/94 Date 22/8/94

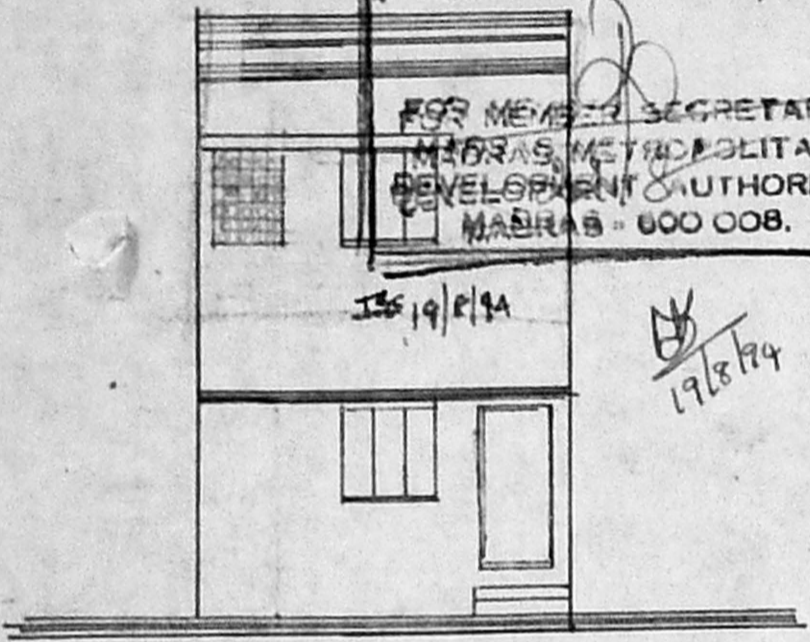


FRONT ELEVATION

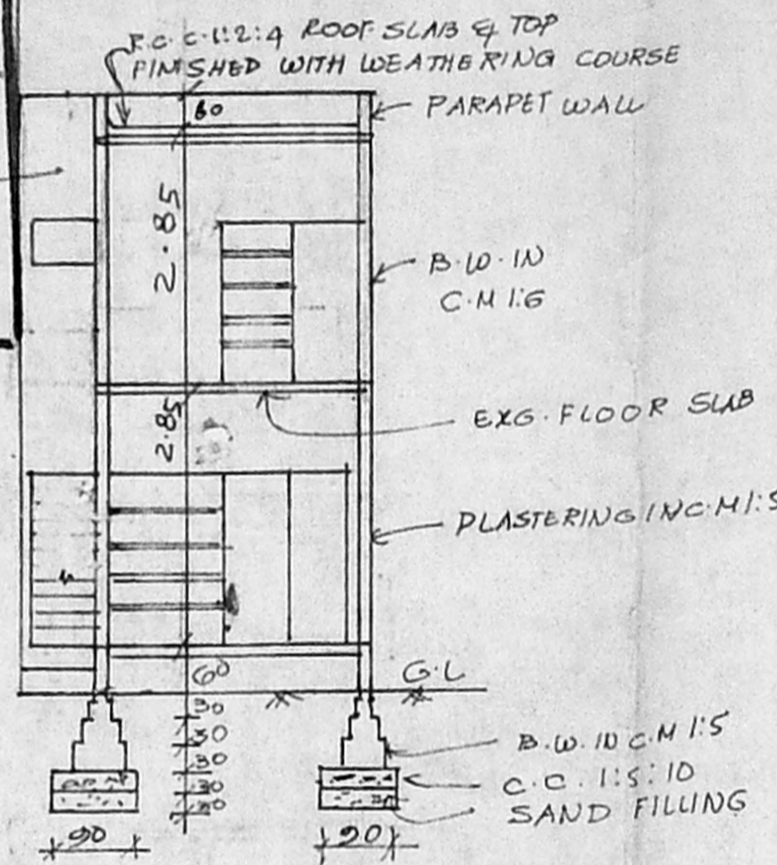


SECTION AT 'AA'

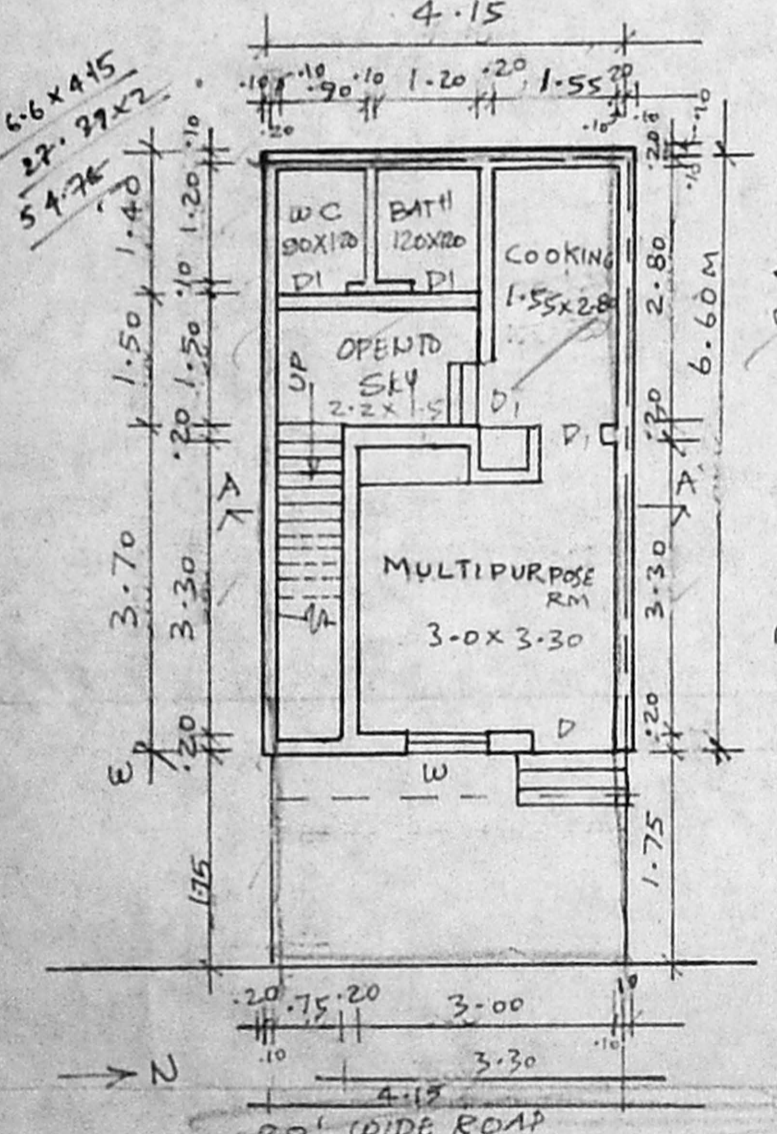

LOCATION & GROUND FLOOR PLAN
 (EXG. BLDG. CONSTRUCTED BY TNHB)

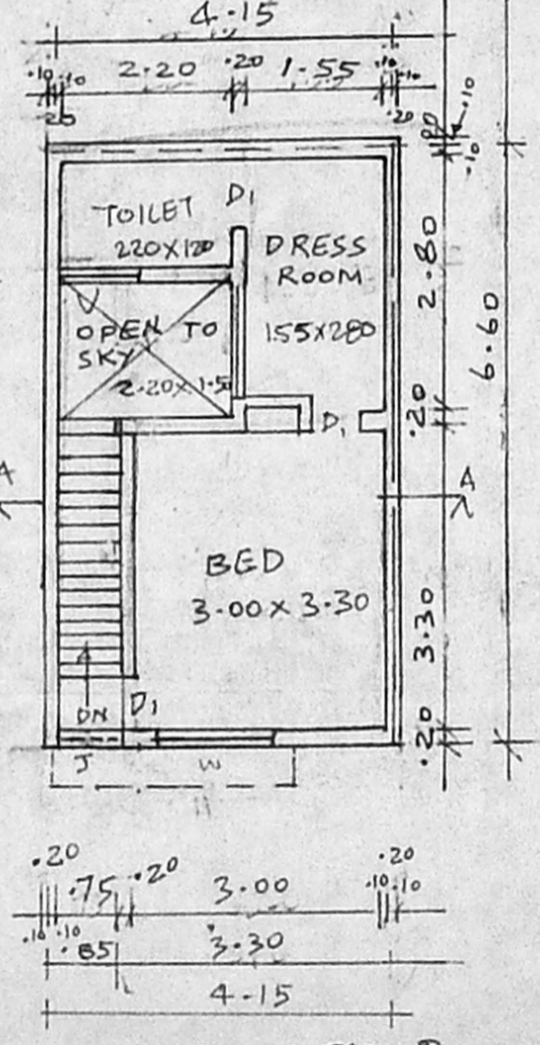

PRO. FIRST FLOOR PLAN

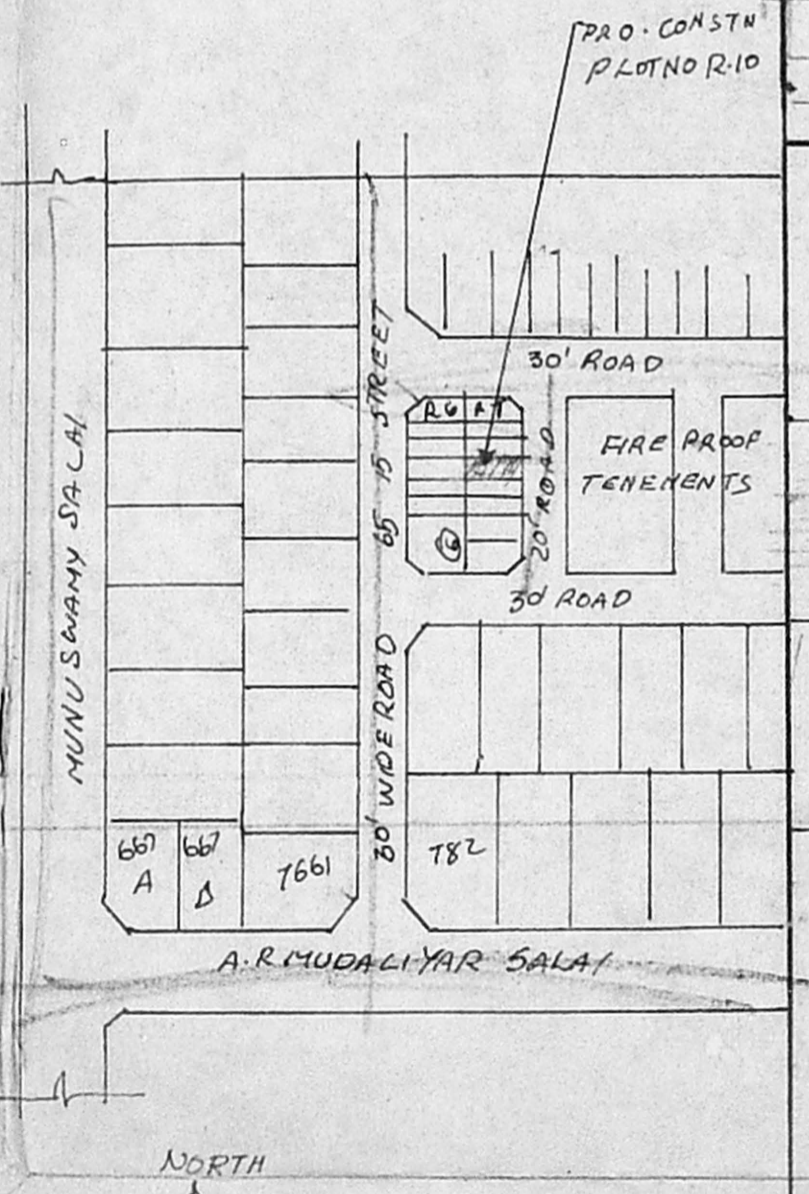

KEY PLAN
 (N.T.S)

PLAN SHOWING THE PROPOSED CONSTRUCTION OF FIRST FLOOR IN THE EXISTING GROUND FLOOR IN PLOT NO R-10 10TH SECTOR (BULK SITE 99C) AT K-K-NAGAR MADRAS (EXG. GF CONSTRUCTED BY TNHB)
 SCALE : 1 INCH = 8 FEET (1:100)
 (ALL DIMENSION ARE IN METRE)

SCHEDULE OF JOINERY

D	DOOR	90 X 200
D	DOOR	75 X 200
W	WINDOW	90 X 120
W	WINDOW	90 X 120
V	VENTILATOR	90 X 60

SPECIFICATION

FOUNDATION: (EXG) SAND FILLING 30CM
 CONC. 1:5:10 30CM TH B.W IN CM 1:5
 SUPER STRUCTURE B.W IN CM 1:6 PLASTERING IN CM 1:4:12MM T.K COLOUR WASH IN SIDE &
 OUTSIDE ALL R.C.C ITEMS ARE R.C.C 1:2:4 WITH SUITABLE REINFORCEMENT.
 TOP OF FLOOR FINISH WITH WEATHERING COURSE

COLOUR INDEX

[Pattern]	EXISTING
[Pattern]	PROPOSED
[Pattern]	ROAD
[Pattern]	BOUNDARY

AREA DETAILS
 PLOT AREA : 34.65 M²
 G.F. AREA EXIST : 20.94 M²
 F.F. AREA PRO. : 20.94 M²
 TOTAL AREA : 41.88 M² COVERAGE : 60.43%
 FSI 1.208

OWNER
 * M. Prathivasa Raj Singh

R. Mohan & Rao, D.C.E.
 LICENSED SURVEYOR
 Corporation of Madras
 REG. No. 14
 ANANTHAPURAM CAMP
 ALANDUR DISTRICT
 Consulting Engineer
 Office: 15, Madhav Road,
 L.T. CIVIL ENGINEER STAR VE 09 017