

Revised scrutiny
Plan A/15949/94
30/9/94

PARAPET WALL 23CM TR.C.M 1:6,
WEATHERING COURSE OVER PRESSED TILES.
R.C.C. ROOF SLAB C.C 12:4, 11CM TR.

A/16464/360/94

Planning Permit No. 10/94

APPROVED

SUBJECT TO THE CONDITIONS IN THIS OFFICE LETTER.

No. A/15949/94 Date 10/94

FOR MEMBER SECRETARY
MADRAS METROPOLITAN
DEVELOPMENT AUTHORITY
MADRAS - 600 008.

PLAN SHOWING THE PROPOSED
ADDITIONAL CONSTRUCTION AT
TNHB ROW TYPE HOUSE PLOT
NO L 411 AT THIRUVANMIYUR EXTN.
CORPA. DIVISION 155, SURVEY NO. 213 & 215 Pt.

SCHEDULE OF JOINERY

D DOOR	90 x 200
D ₁ DOOR	75 x 200
D ₂ DOOR	75 x 200
N WINDOW	120 x 135
W ₁ WINDOW	90 x 135
V VENTILATOR	60 x 40

SCALE 1:100



AREA DETAILS.

PLOT AREA	= 42.9459 M
EXISTING BUILDING AS PER TYPE DESIGN	: 16.0359 M
SD. NO 31/83	
PROPOSED G.F.	12.1759 M
PROPOSED F.F.	28.2059 M
PLOT COVERAGE.	63.94 %




FRONT ELEVATION


SECTION ON A-A'

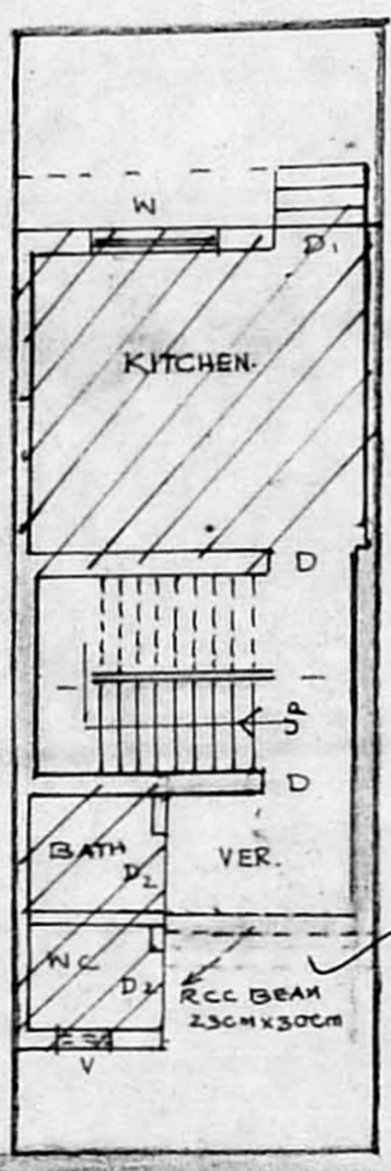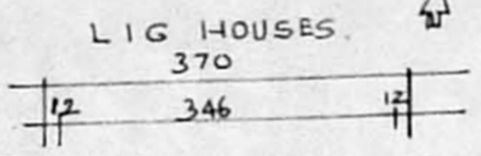

GROUND FLOOR PLAN AND SITE PLAN

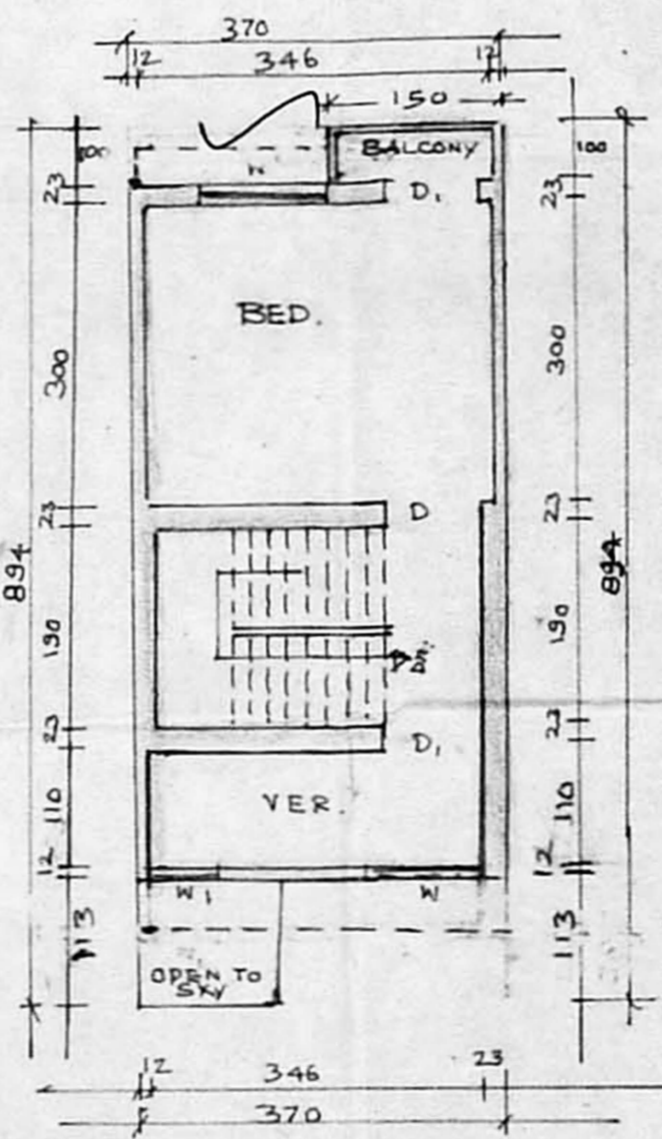

FIRST FLOOR PLAN

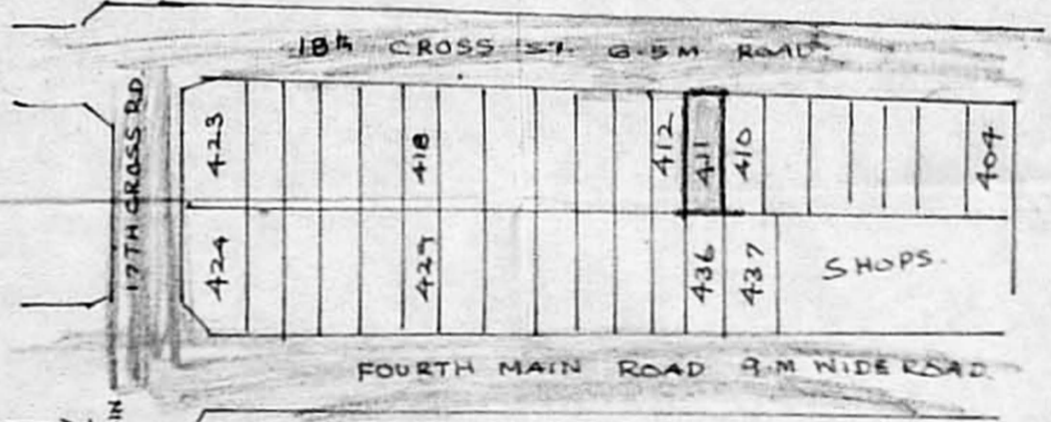

KEY PLAN NOT TO SCALE

COLOUR INDEX

PROPOSED	
EXISTING	
BOUNDARY	
ROAD	

ERA. NARASIMMON B.E. (Civil),
Class I Licenced Surveyor No: 78.
7, Canal
Thiruvanniyur, Madras - 600 041.
Phone. 410.26
LICENCED SURVEYOR

K. S. S. S.
OWNER