

REVISED PLAN SHOWING PROPOSED ADDITIONS AND ALTERATION TO THE EXISTING TNHB BUILDING IN PLOT NO. E 19 5TH CROSS STREET, THIRUVANMIYUR N.H. SCHEME, S.N. 216 PT OF THIRUVANMIYUR VILLAGE, SAIDAPET TK. CHENGLEPUT - M.6.R - DISTRICT. SCALE 1:80 & 1:800


OWNER: *M.K. Prasad*

LICENSED SURVEYOR: *M.R. Deena Kumar*

PHONE: 613553
M. R. DEENA KUMAR, B.Sc., D.C.E.,
 Consulting Civil Engineer & Contractor,
 Madras Corporation Licensed Surveyor,
 Licence No: 139
 Off: 18/2, Red-hills Road, Kolathur,
 Madras-99. (opp. Moogambigal Theatre)
 Res: 12, Sixth Main Road, Jawahar Nagar,
 Agaram, Madras-600 082.

Security Plan
 A1/16246/94

7/6/94

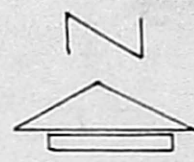

- JOINERY**
- D, FLUSHED DOOR 75x198 (2'8" x 6'6")
 - W GLAZED WINDOW 120x120 (4' x 4')
 - C CUPBOARD

NOTE

- EXG. BUILDING 10.25 M² (110.3 SFT)
- PRO. G.F. BLDG. 15.28 M² (165.0 ")
- PRO. FF. BLDG. 29.56 M² (318.2 ")
- PLOT EXTENT 41.63 M² (448.0 ")
- PROPOSED CONSTRUCTION
- EXISTING BUILDING
- SITE BOUNDARY
- ROAD


APPROVED

SUBJECT TO THE CONDITIONS IN THIS OFFICE LETTER.


No. A/16246/94. Date. 23/8/94

FOR MEMBER SECRETARY
 MADRAS METROPOLITAN
 DEVELOPMENT AUTHORITY
 MADRAS - 600 008

SECTION AA

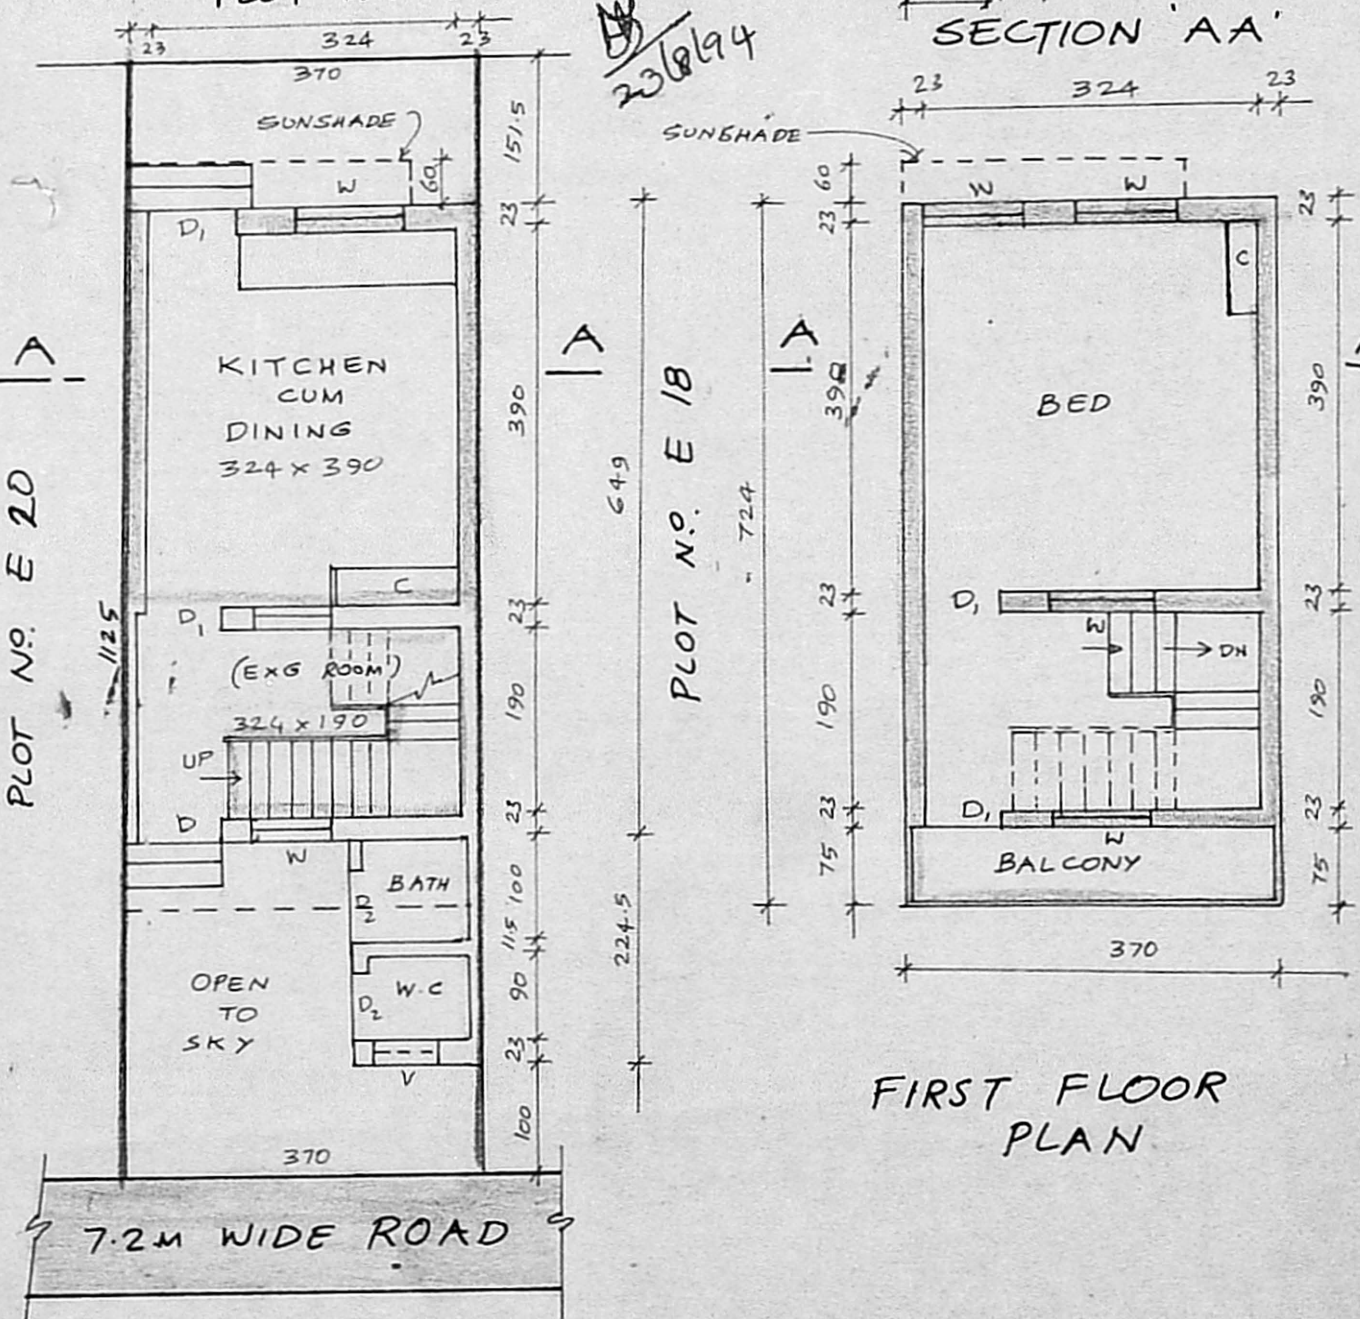

FIRST FLOOR PLAN

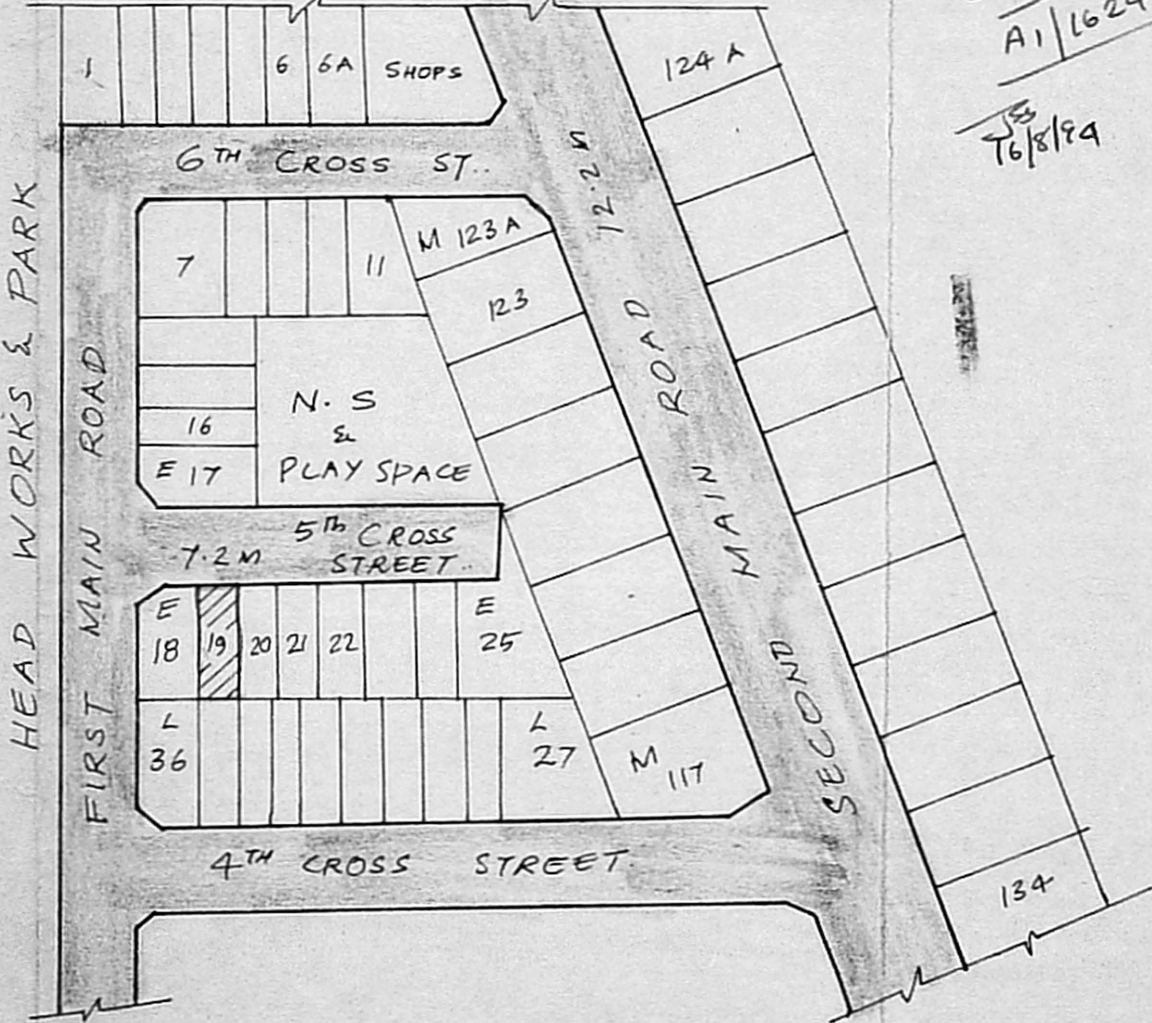

KEY PLAN

SCALE 1:800

G.F. PLAN AND SITE PLAN