



A/16491/387/94

Planning Permit No.
APPROVED
 SUBJECT TO THE CONDITIONS IN
 THIS OFFICE LETTER.
 Date: 11/26/94
 11/24
 FOR MEMBER SECRETARY
 MADRAS METROPOLITAN
 DEVELOPMENT AUTHORITY
 MADRAS - 600 009


FRONT ELEVATION

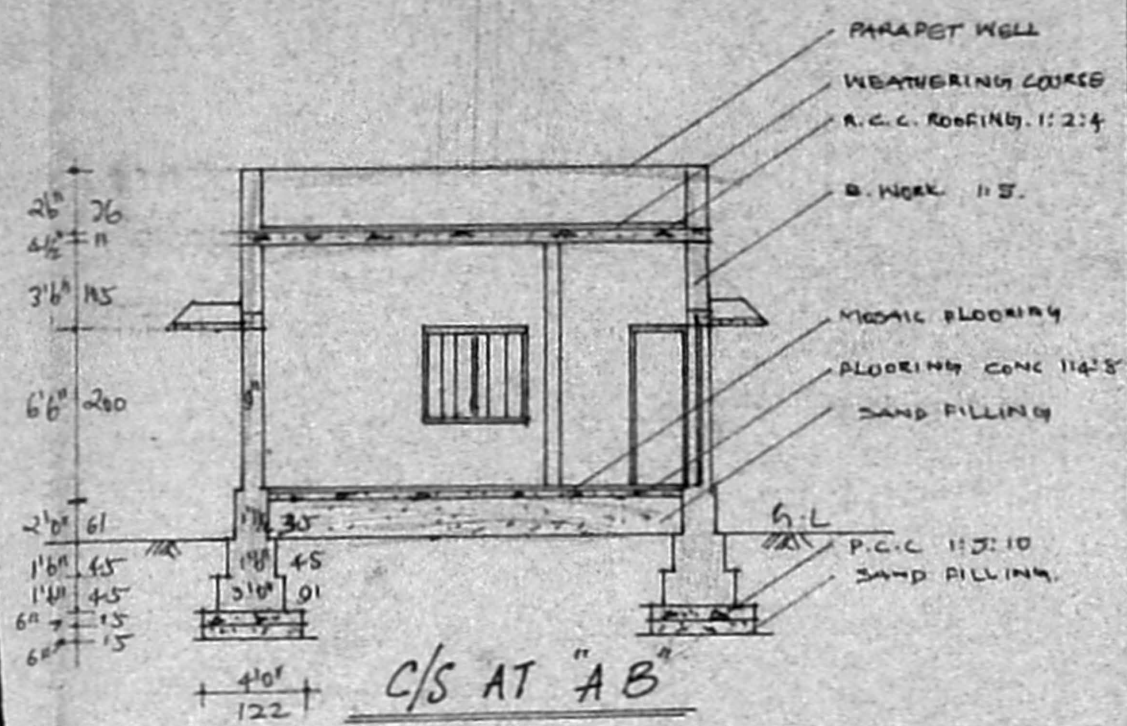

C/S AT "A B"

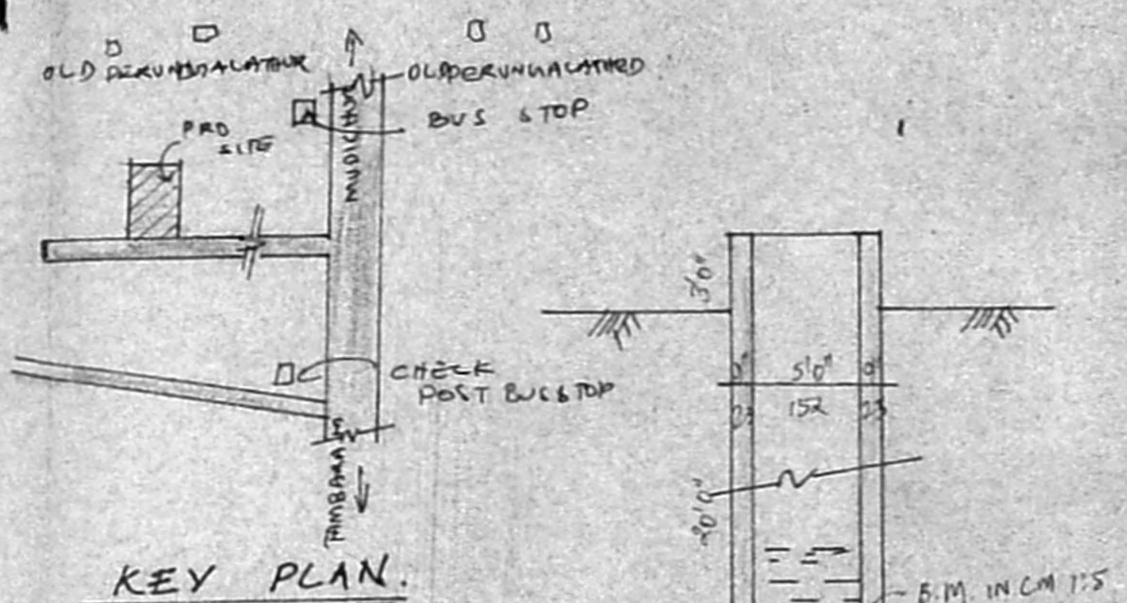

KEY PLAN

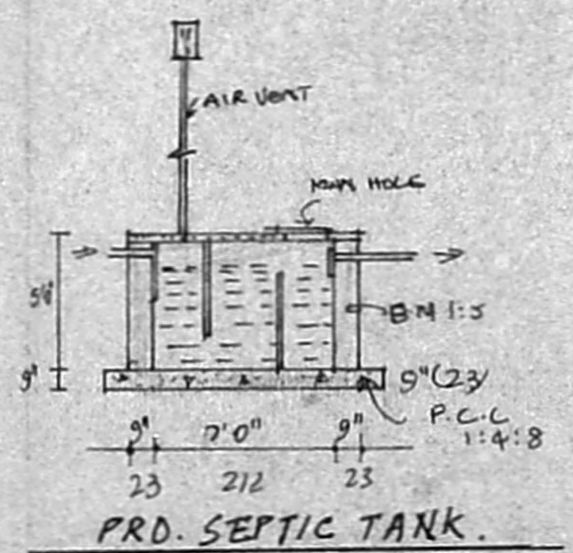

PRO. SEPTIC TANK

REFERENCE	COLOUR INDEX
D - DOOR 3'3" x 6'6"	PROPOSED
D - DOOR 3'6" x 6'6"	SITE BOUNDARY
D2 - DOOR 2'0" x 6'0"	ROADS
W - WINDOW 4'0" x 4'6"	EXISTING
W1 - WINDOW 3'0" x 4'6"	
W2 - WINDOW 4'0" x 3'0"	
V - VENTILATOR 2'0" x 1'6"	

AREA DETAILS


PLOT EXTENT	= 922 SFT - 84.66 S.MT
PROPOSED	= 424 " - 38.25 "
COVERAGE	= 45.71
F.S.I	= 0.457

File no: A/17636/94

27/9 PA

AP/BD

PLAN SHOWING THE PROPOSED RESIDENTIAL BUILDING AND PLOT REGULARIZATION AT S.NO. 246/6 OF PERUNGALATHUR VILLAGE - SAIDAPET TALUK - CHENGAI-M.G.R-DISTRICT.
 (ALL MEASUREMENTS ARE IN FEET AND CM) SCALE 1:100

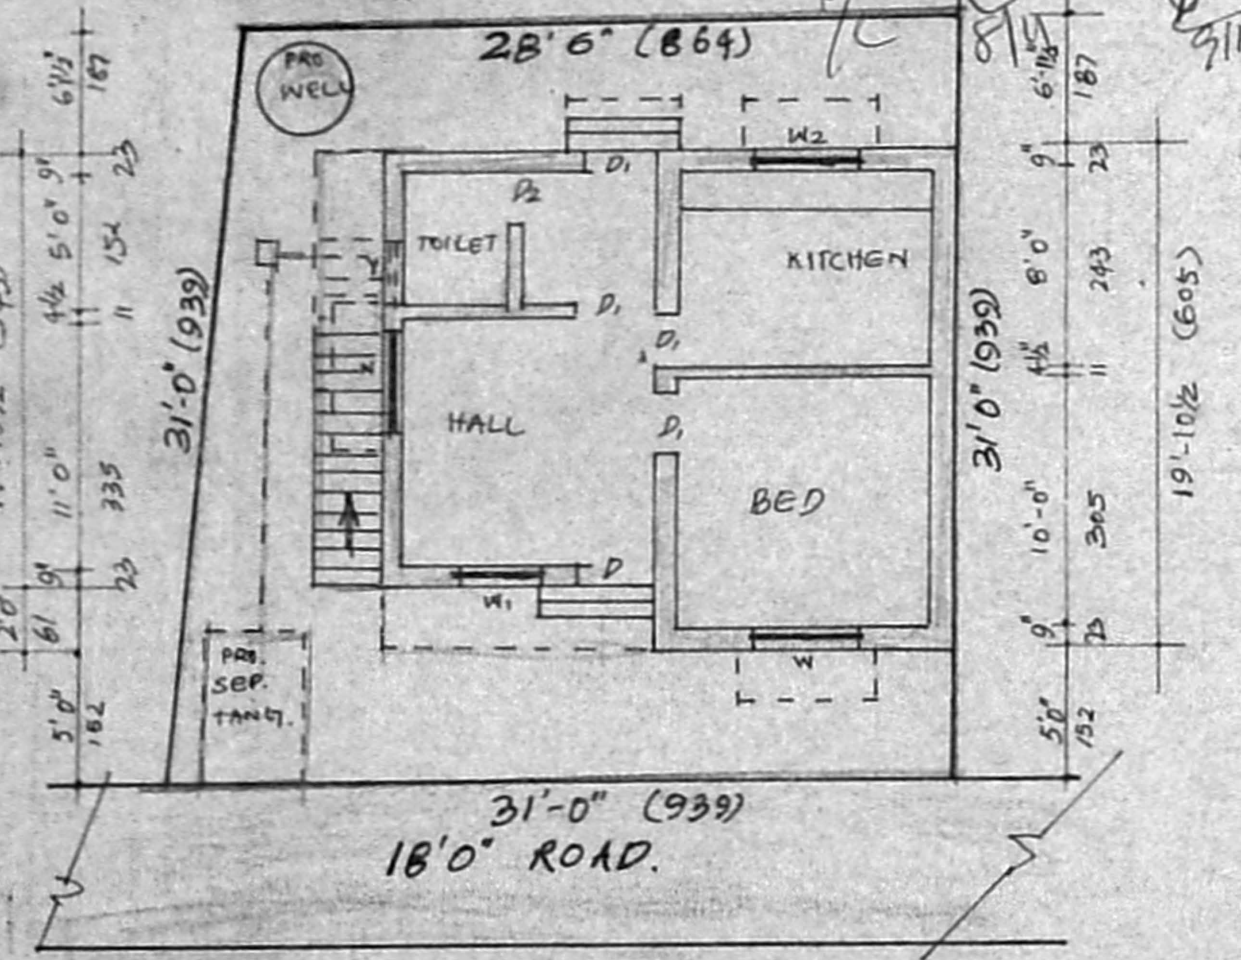

PLAN CUM SITE PLAN

APPLICANT

C.A. VASUDEVA RAO, D.C.E., AMIE,
 BUILDER & FLAT PROMOTER
 L.I.C. PANEL VALUER
 PANEL ENGINEER / VALUER FOR
 S.B.I., I.O.B., P.N.B., UNION BANK &
 GEN. INSURANCE COMPANIES,
 LICENSED SURVEYOR FOR
 MADRAS CORPORATION (No. 221)
 TAMBARAM & ALVAHAR MUNICIPALITIES,
 OFF: No. 16 & 17 FIRST FLOOR,
 NEW MUNICIPAL COMPLEX,
 SHANMUGAM ROAD, TAMBARAM,
 MADRAS 600 045.
 PHONE: OFF: 481957, RES: 403673