



FRONT ELEVATION


Planning Permit No. PC-11/94
APPROVED
 SUBJECT TO THE CONDITIONS IN THIS OFFICE LETTER.
 No. A/17408/404/94 Date 11/94
 FOR MEMBER SECRETARY
 MADRAS METROPOLITAN
 DEVELOPMENT AUTHORITY
 MADRAS - 600 008.

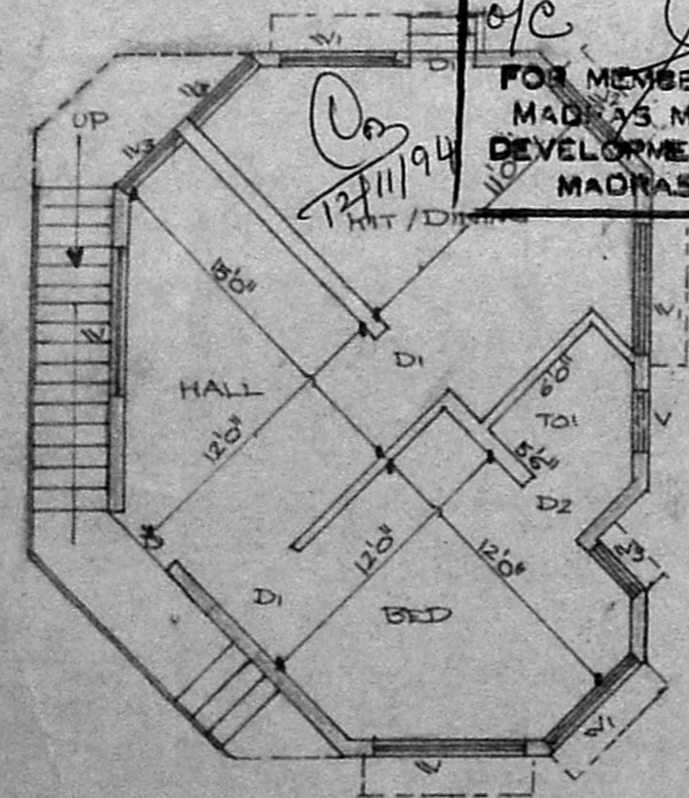


GROUND FLOOR PLAN

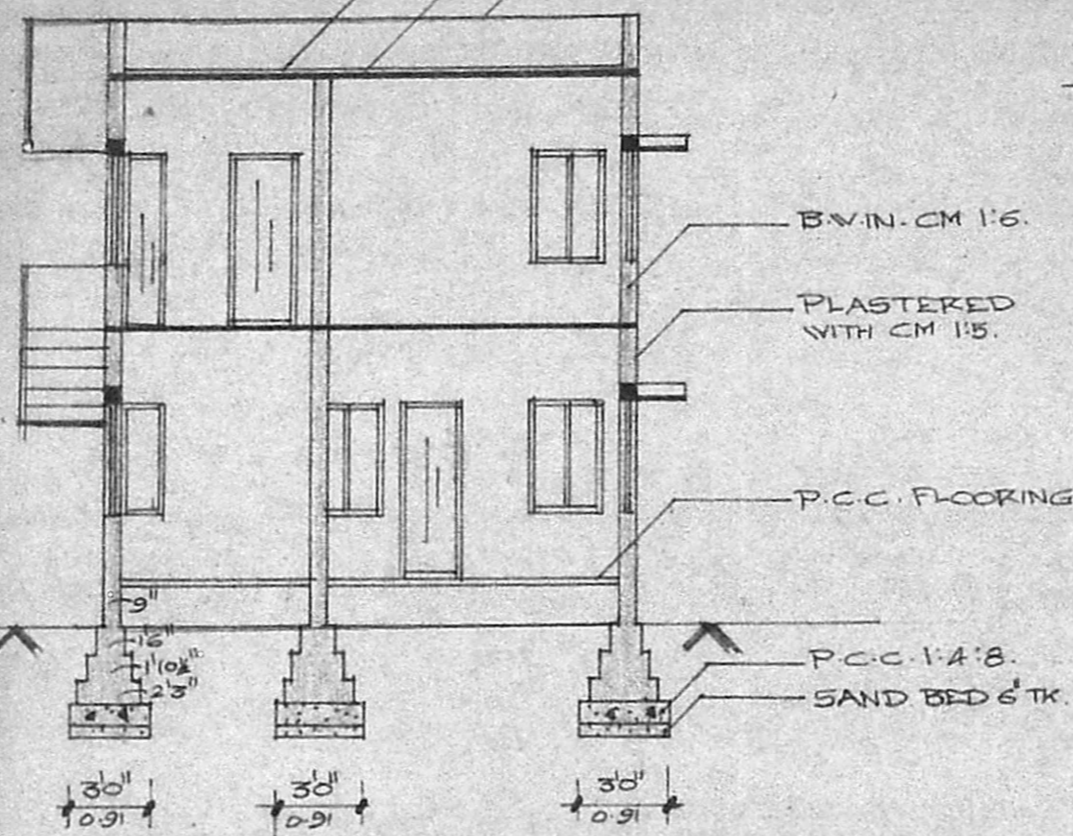


SECTION ON - A A'

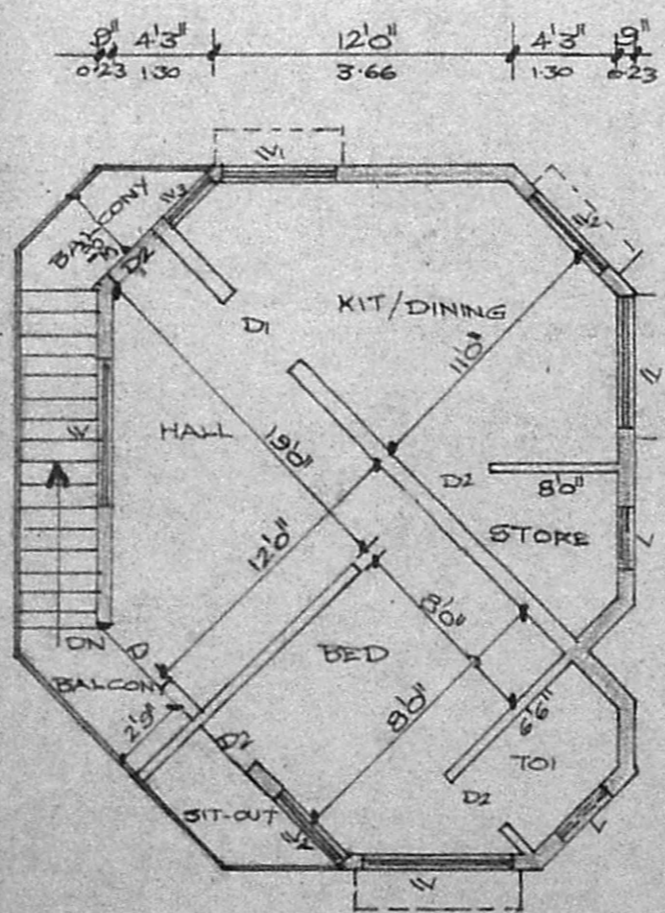


FIRST FLOOR PLAN

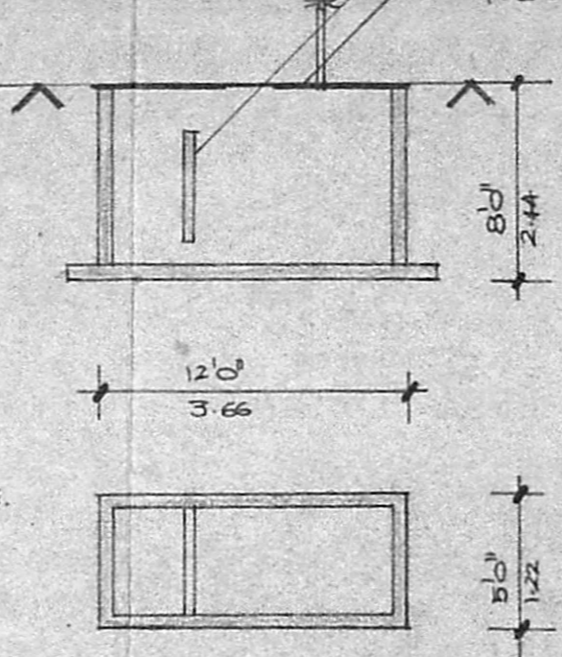


DETAILS OF SEPTIC TANK

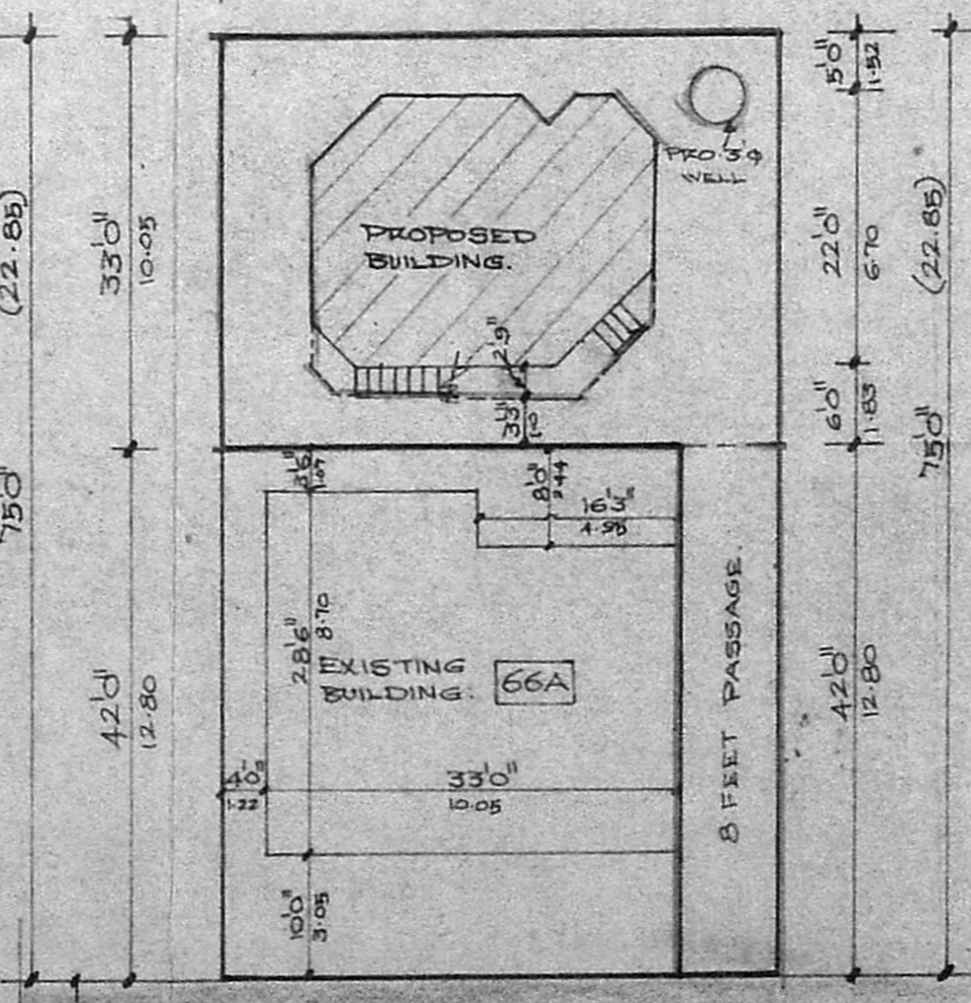

SITE PLAN
SCALE 1:200.

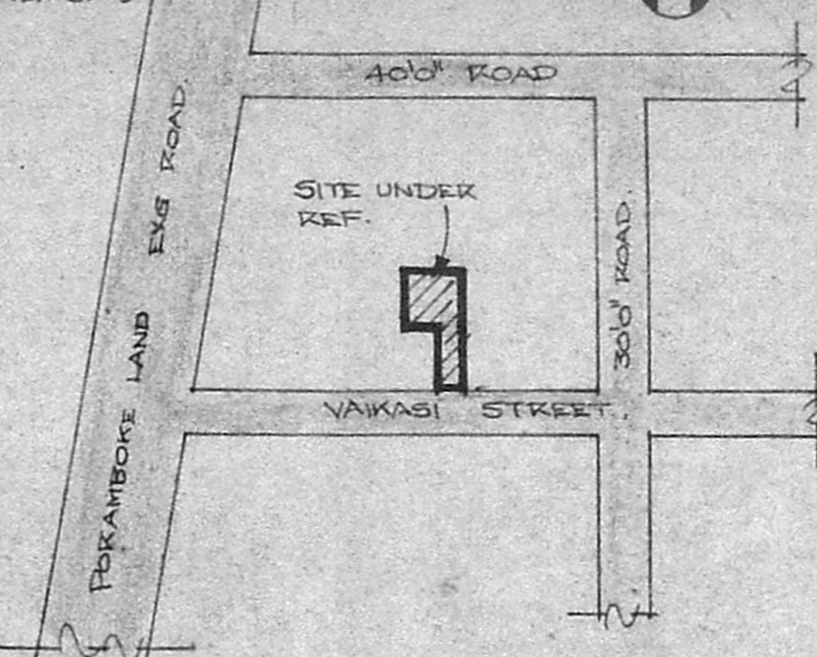

KEY PLAN
(NOT TO SCALE)

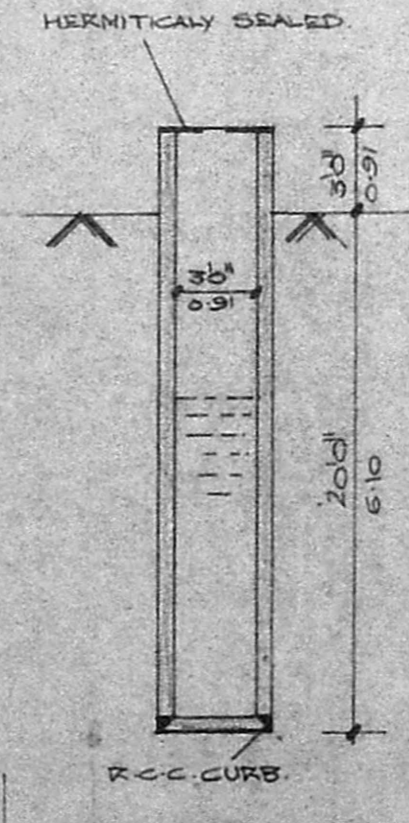

SECTION ON WELL

REFERENCE

PROPOSAL	●
ROAD	○
BOUNDARY	○

Removal plan
 JOINERIES
 A/19/42/94

D DOOR	3'3" x 7'0"	10' x 2'4"
D1 "	3'0" x 7'0"	0'91" x 2'4"
D2 "	2'6" x 7'0"	0'76" x 2'4"
W WINDOW	6'0" x 4'6"	1'83" x 1'37"
W1 "	5'0" x 4'6"	1'52" x 1'37"
W2 "	4'0" x 4'6"	1'22" x 1'37"
W3 "	3'0" x 4'6"	0'91" x 1'37"
V VENTILATOR	3'0" x 2'0"	0'91" x 0'61"

AREA STATEMENT OF PLOT 66 A.

EXTENT	59. M
EXG. BUILDING	144.25
PLOT COVERAGE	80.50
	56.0%

AREA SCHEDULE PLOT 66 B.

TOTAL EXTENT	59. M
PRO. GROUND FLOOR	169.00
PRO. FIRST FLOOR	55.00
TOTAL PLINTH AREA	60.00
PLOT COVERAGE	115.00
F.S.I.	35.50%
	0.68

PLAN SHOWING THE PROPOSED CONSTRUCTION OF THE DWELLING AT PLOT NO. 66 B, VAIKASI STREET, CHINMAYA NAGAR, STAGE II S. NO. 42/2A. 1A & 1B, SENJERI VILLAGE, MADRAS. CORP. DIVISION NO. 128.

SCALE 1:100.

OWNER.

REFERENCE

K. Narasimhan
 K. NARASIMHAN, B.E.
 CLASS - I
 LICENSED SURVEYOR NO 344
 CORPORATION OF MADRAS
 CONSULTING ENGINEER
 Flat 21/21-A, Anna Nagar Main Road,
 KODAMBAKAM, MADRAS-600 024

L. SURVEYOR