

Planning Permit No. A/17621/101/95  
**APPROVED**  
 SUBJECT TO THE CONDITIONS IN  
 ELEVATION LETTER.  
 No. A/21717/94 Date - 2-95  
 FOR MEMBER SECRETARY  
 MADRAS METROPOLITAN  
 DEVELOPMENT AUTHORITY  
 MADRAS - 600 008.



**Reference**

- D DOOR 3'3" x 7'0" (100 x 213)
- D<sub>1</sub> DOOR 3'0" x 7'0" (91 x 213)
- D<sub>2</sub> DOOR 2'6" x 6'6" (76 x 196)
- W WINDOW 4'6" x 4'6" (137 x 137)
- W<sub>1</sub> WINDOW 4'0" x 4'6" (122 x 137)
- W<sub>2</sub> WINDOW 3'6" x 4'6" (106 x 137)
- V VENTILATOR 3'0" x 2'0" (91 x 61)

**Area Details**  
 Plot Extent : 527 sft (49 m<sup>2</sup>)  
 G.Floor plinth Area 350 sft  
 F.Floor plinth Area 350 sft  
 Plot coverage 66.4%  
 P.S. I 1:32 < 1:50  
 A/21717/94

Plan showing the proposed dwelling house at plot No 44/b DOOR No 6, Thiyaki Kuppusamy Street (20th cross street) M.G.R. NAGAR. S. NO 394/part. TNSEB scheme, Madras-78. Dn 130. (Scale 1" = 8'-0").

**Colour Index**  
 Proposed \_\_\_\_\_  
 Road \_\_\_\_\_  
 Boundary \_\_\_\_\_

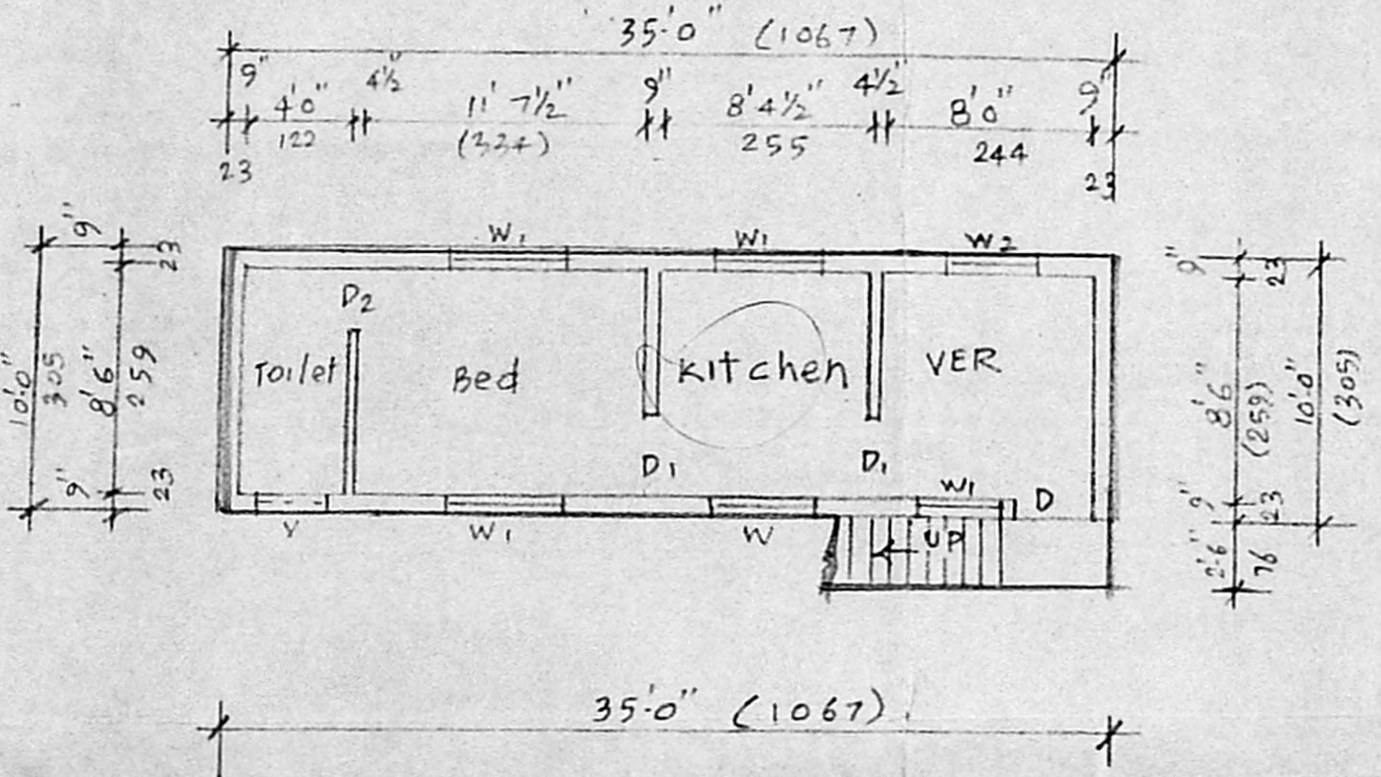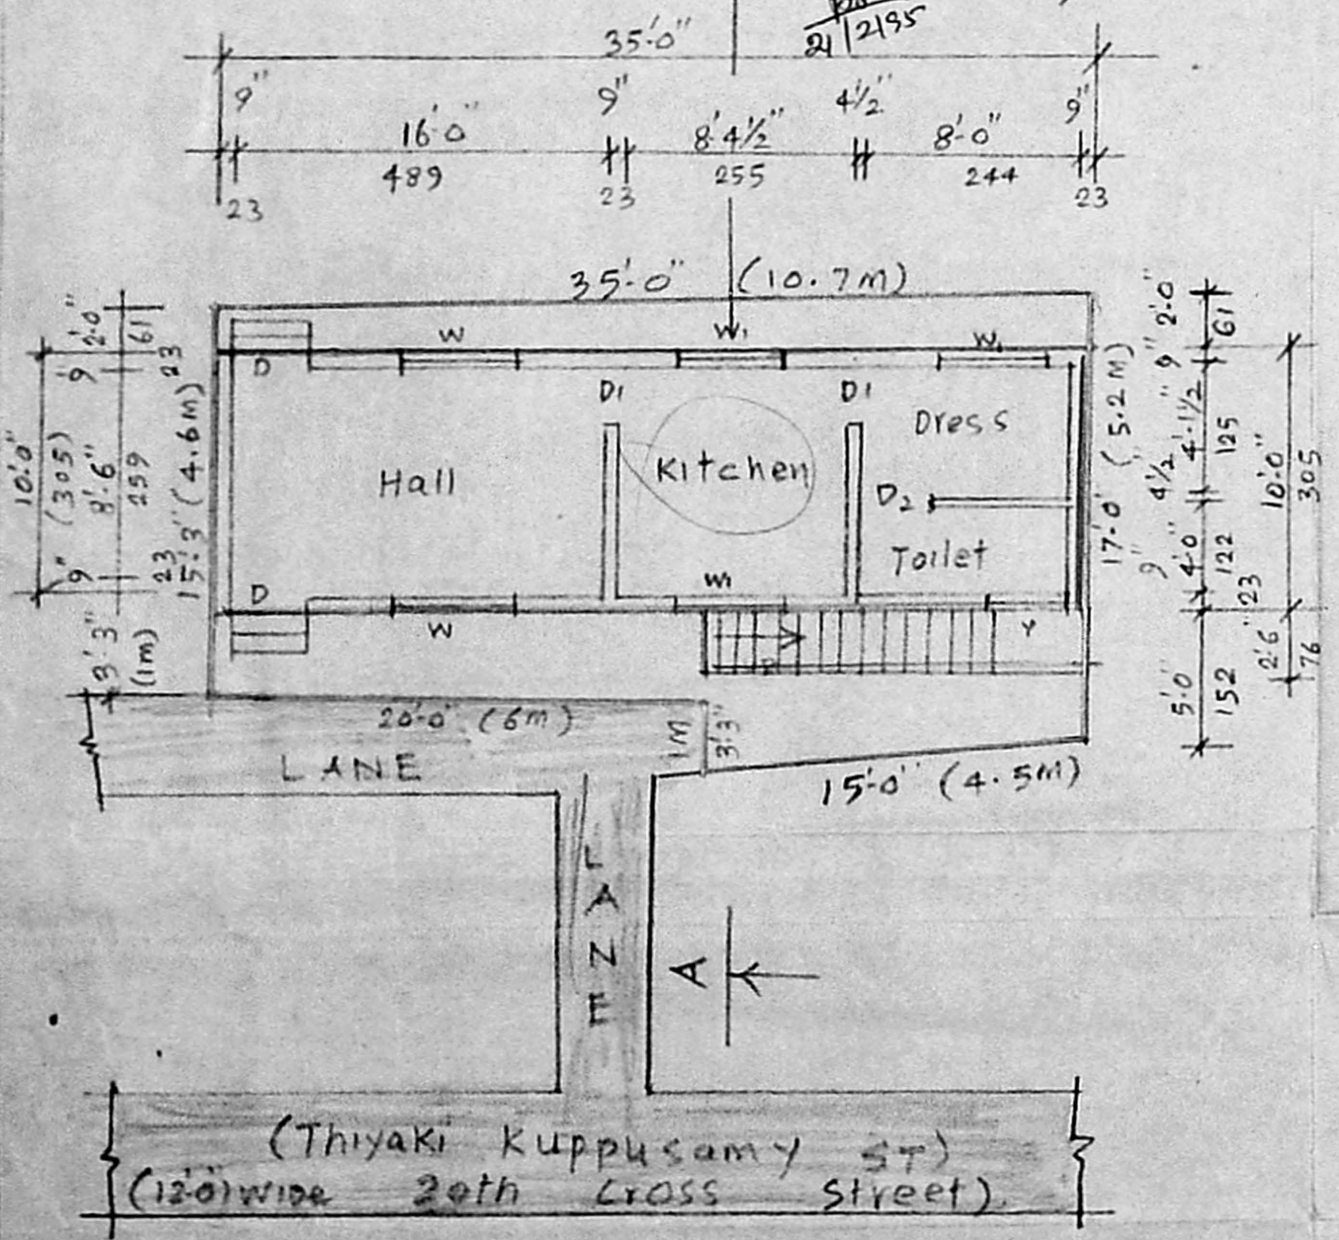

**FIRST FLOOR PLAN**

**GROUND FLOOR PLAN/SITE PLAN**

Er. K. VENUGOPAL, Ret. A.E.B.  
 CORPORATION OF MADRAS  
 Civil & Sanitary Engineering Consultant  
 Licensed Surveyor, Class-I No. 320  
 Licensed Plumber, Class-I Metro Water  
 Sewerage No. .... Water Supply No. ....  
 3, Nuelakandan Street, Nungambakkam (Lake Road)  
 Backside of Corporation Girls Higher Secondary School  
 MADRAS - 600 034.

T. Balakrishnan  
 OWNER

LICENSED SURVEYOR