

D	DOOR	1065 X 2155
D	DOOR	915 X 2155
D1	DOOR	765 X 2155
W	WINDOW	1330 X 1370
W1	WINDOW	1220 X 1370
V	VENTILATOR	1220 X 610
V1	VENTILATOR	915 X 610
DN	DAY WINDOW	1715 X 1370

Scrutiny Plan

SPECIFICATION

FOUNDATION	R.C. COLUMN FOUNDATION OVER 150TH P.C.C OVER 150TH SAND
SUPER STRUCTURE	BRICK WORK IN CM 1:5 LINTELS, BEAMS AND SLABS IN R.C.C 1:2:4
FLOORING	P.C.C. FLOORING FINISHED MOSAIC TILES
PLASTERING	INTERIOR WITH CM 1:4 EXTERIOR WITH CM 1:5 CEILING WITH CM 1:5
PAINTING	3 COATS OF DISTEMPER FOR INNER WALLS
JOINERY	BEST INDIAN TEAK WOOD

AREA

PLOT AREA	224.94 SQ. M.
GROUND FLOOR AREA	117.84 SQ. M.
FIRST FLOOR AREA	117.84 SQ. M.
TOTAL BUILTUP AREA	235.88 SQ. M.
F.S.I.	1.04
PLOT COVERAGE	52.34%

REFERENCE

PROPOSAL	
ROAD	
BOUNDARY	
SEWER LINE	
WATER LINE	

REVISED PLAN FOR THE APARTMENT AT PLOT NO. 37A (OLD NO. 37A) OLD SURVEY NO. 37A, PRESENT T.S. NO. 124, BLOCK NO. 9, ANDAVAR NAGAR 5TH STREET, HODAMBANKAM PULICHER VILLAGE, EGMORE - NUNGAMBANKAM TALKU.




SCALE 1:100
DATE
JOB NO.
DES. NO.

ALL DIMENSIONS ARE IN MM ONLY

OWNER

D. # 63121

ARCHITECT
Signature
RAJENDRAN ASSOCIATES
NO. 15, S. S. ROAD, VENKAT COLONY, ALMURPET, MADRAS 600 016

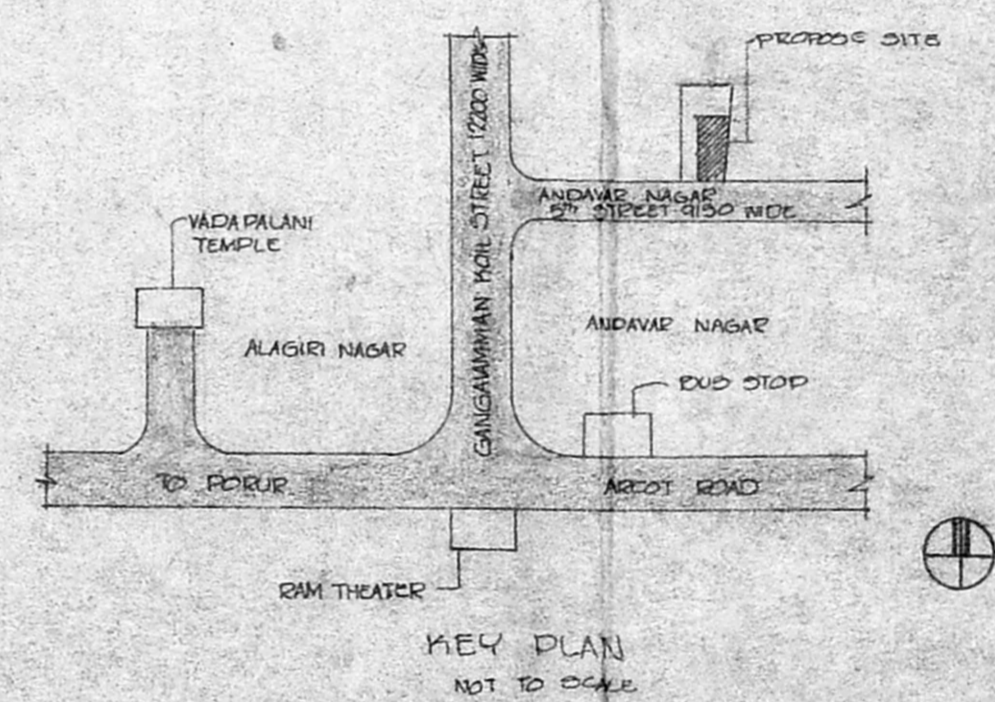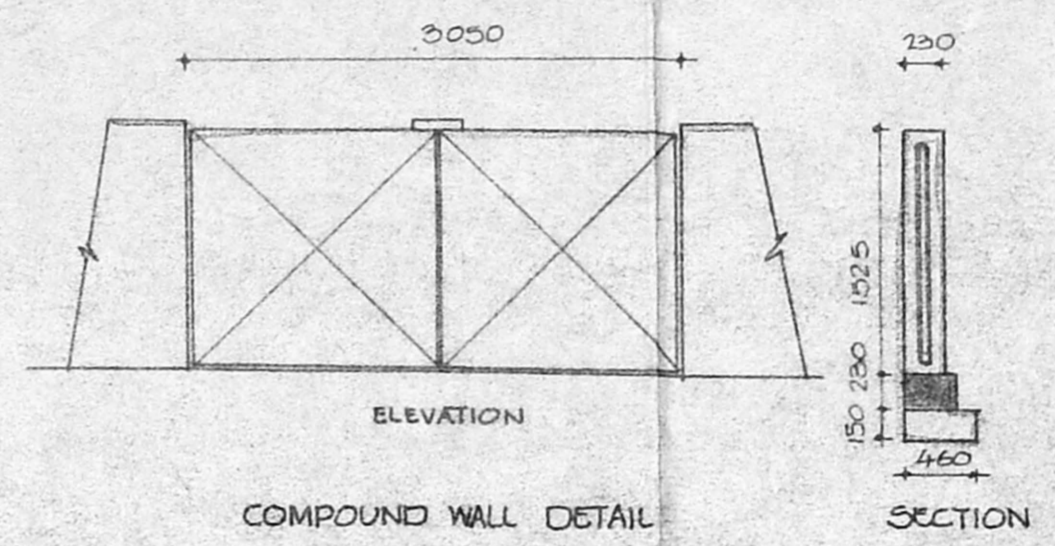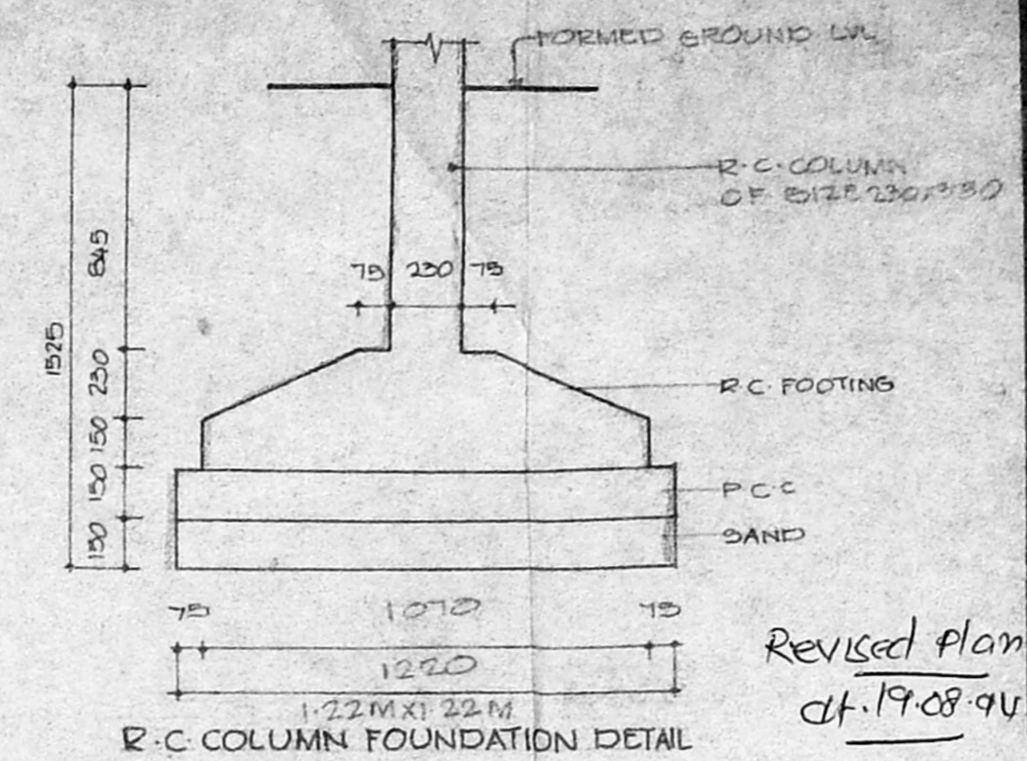

Planning Permit No. A/17457/455/94
APPROVED
SUBJECT TO THE CONDITIONS IN THIS OFFICE LETER.
No. A1/2572/94 dt. 12-94
FOR MEMBER SECRETARY
MADRAS METROPOLITAN
DEVELOPMENT AUTHORITY
MADRAS 600 008.

