

FRONT ELEVATION


APPROVED
SUBJECT TO THE CONDITIONS IN THIS OFFICE LETTER

Planning Permit No. **A/19058/438/95**

No. **A/2611/94** Dated **-7-95**

FOR MEMBER SECRETARY
MADRAS METROPOLITAN
DEVELOPMENT AUTHORITY
MADRAS-600008.

SECTION ON "EE"

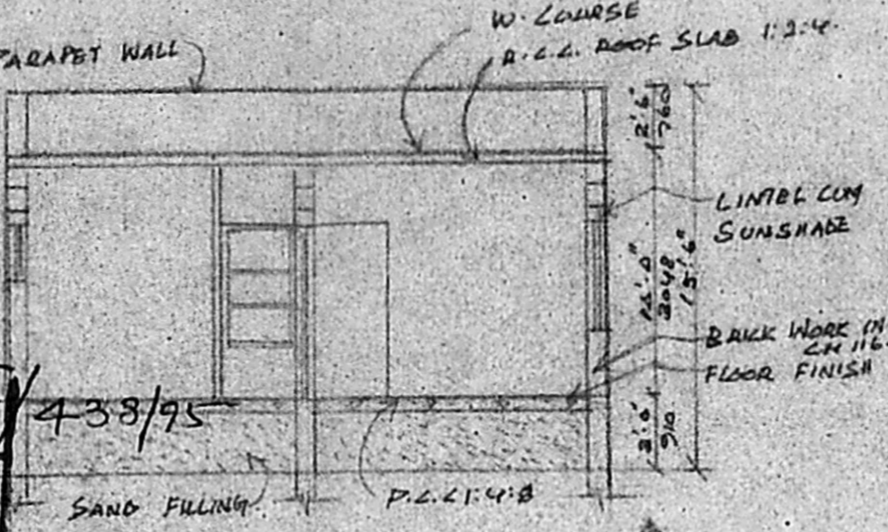



DETAILS OF WELL (HERMITICALLY SEALED)




DETAILS OF DEEP HOLE (SCALE 1"=2'0")



KEY PLAN (NOT TO SCALE)

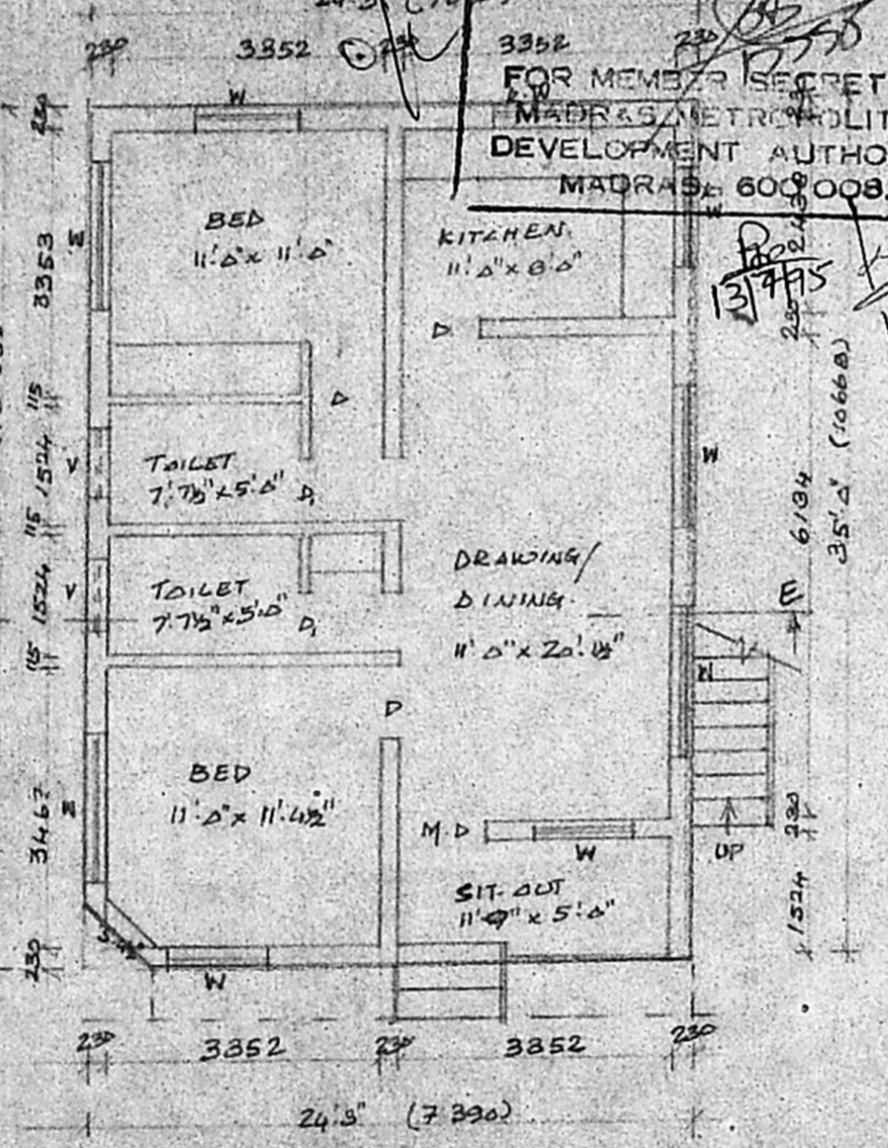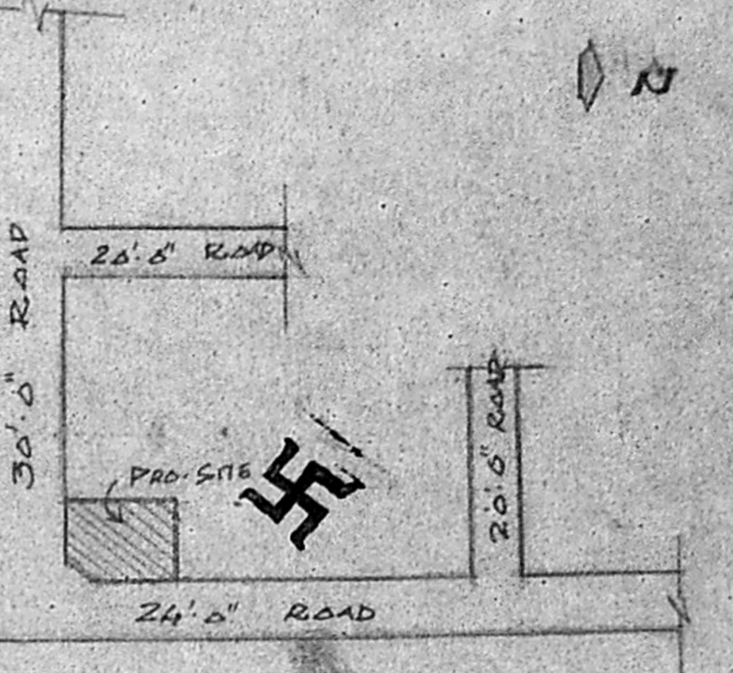


GROUND FLOOR PLAN

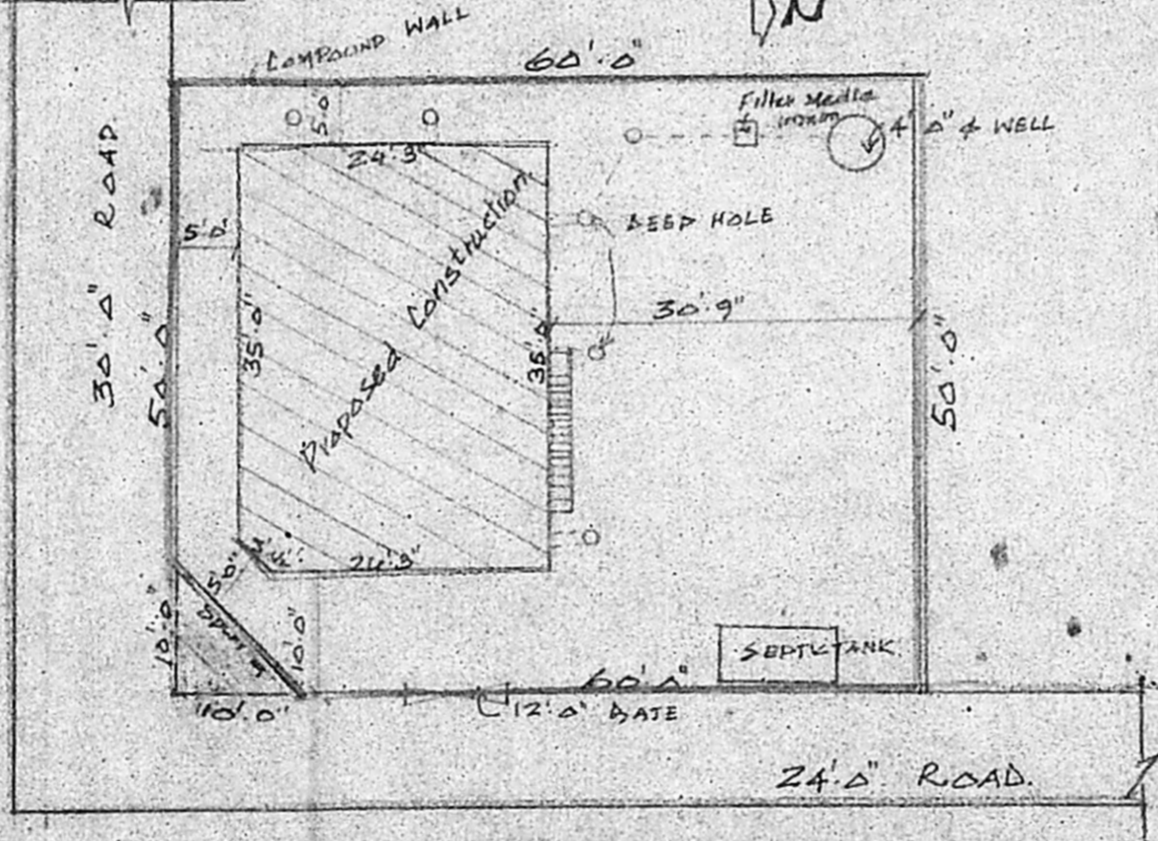


SITE PLAN SCALE: 1"=16'0"



DETAILS OF GATE SCALE 1"=4'0"

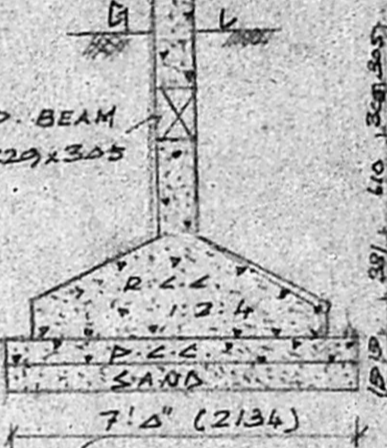

DETAILS OF FOUNDATION SCALE 1"=4'0"

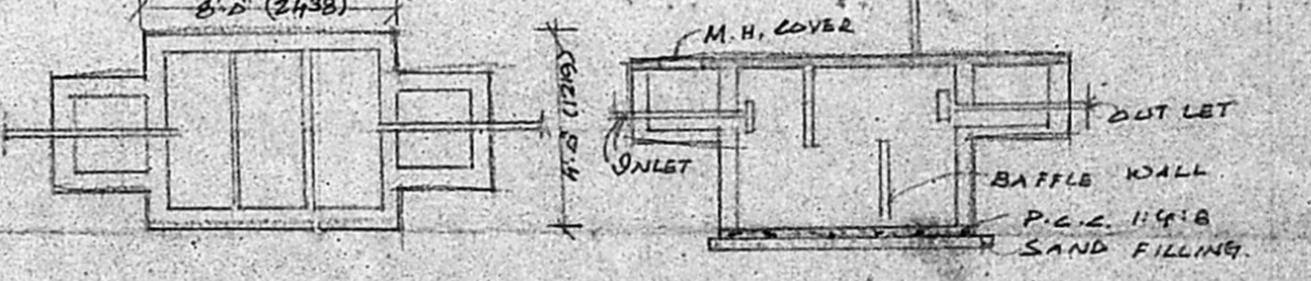

PLAN SECTION DETAILS OF SEPTICTANK SCALE 1"=8'0"

PROPOSED BUILDING AT PLOT NO: 79, S. NO. 108, WENKATESWARA NAGAR, MADURAVOYAL VILLAGE, VILLAGE NO: 82, SAIDAPET TALUK, BLOCK NO: COR. DIV. NO:

SPECIFICATION
FOUNDATION: WITH R.C.C. 1:2:4 OVER P.C.C. 1:4:8 & SAND
FLOORING: FLOOR FINISH OVER P.C.C. 1:4:8 AND SAND
STRUCTURE: B.R. WORK IN C.M. 1:5 PLASTERING WITH C.M. 1:4
ROOF SLAB: R.C.C. ROOF SLAB 1:2:4
W. COURSE: 2 LAYERS OF PRESSED TILES OVER BR JULY WITH L.M.
JOINERY: WITH BEST INDIAN TONGUE

JOINERY
M.D. MAIN DOOR 1067 x 2134
D. DOOR 914 x 2134
D. DOOR 762 x 2134
W. WINDOW 1829 x 1372
W. WINDOW 1219 x 1372
K.W. KIT. WINDOW 1219 x 1067
V. VENTILATOR 914 x 610

AREA DETAILS
PLOT EXTENT: 3000 SQ. FT. 89.11 SQ. M.
GROUND FLOOR: 848.15 SQ. FT. 276.81 SQ. M.
PLOT COVERAGE: 28.28%
S. CHOCKALINGAM B.E., M.I.E., L.S. NO: 213, CLASS 1. SURVEYOR, CORPORATION OF MADRAS, LICENSED SURVEYOR

SCALE 1"=8'0"
PROPOSED
ROAD
BOUNDARY
OWNER: **M. Basavaiah**

ARCHITECTS:
SRINIVASA ENTERPRISES, NO: 74, BAZULLAH ROAD, T. NAGAR, MADRAS-17. PH: 8254962