




Sanctioning Man  
A/2834/99  
1/1/99

**JOINERIES**


D	DOOR	3'0" x 6'6"	91 x 197
D/V	)	2'6" x 6'6"	75 x 182
W	WIND	3'0" x 4'0"	91 x 121
W1	)	4'0" x 4'0"	121 x 121
V	VENT.	1'6" x 1'0"	45 x 30

**COLOUR INDEX**

- EXISTING
- PROPOSAL
- BOUNDARY
- ROAD
- EXG. TO BE REMOVED

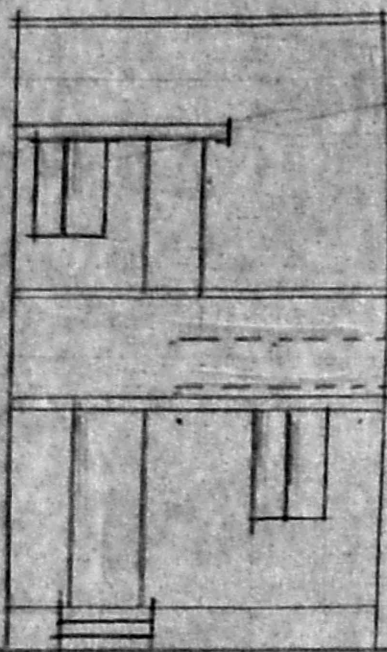


ELEVATION

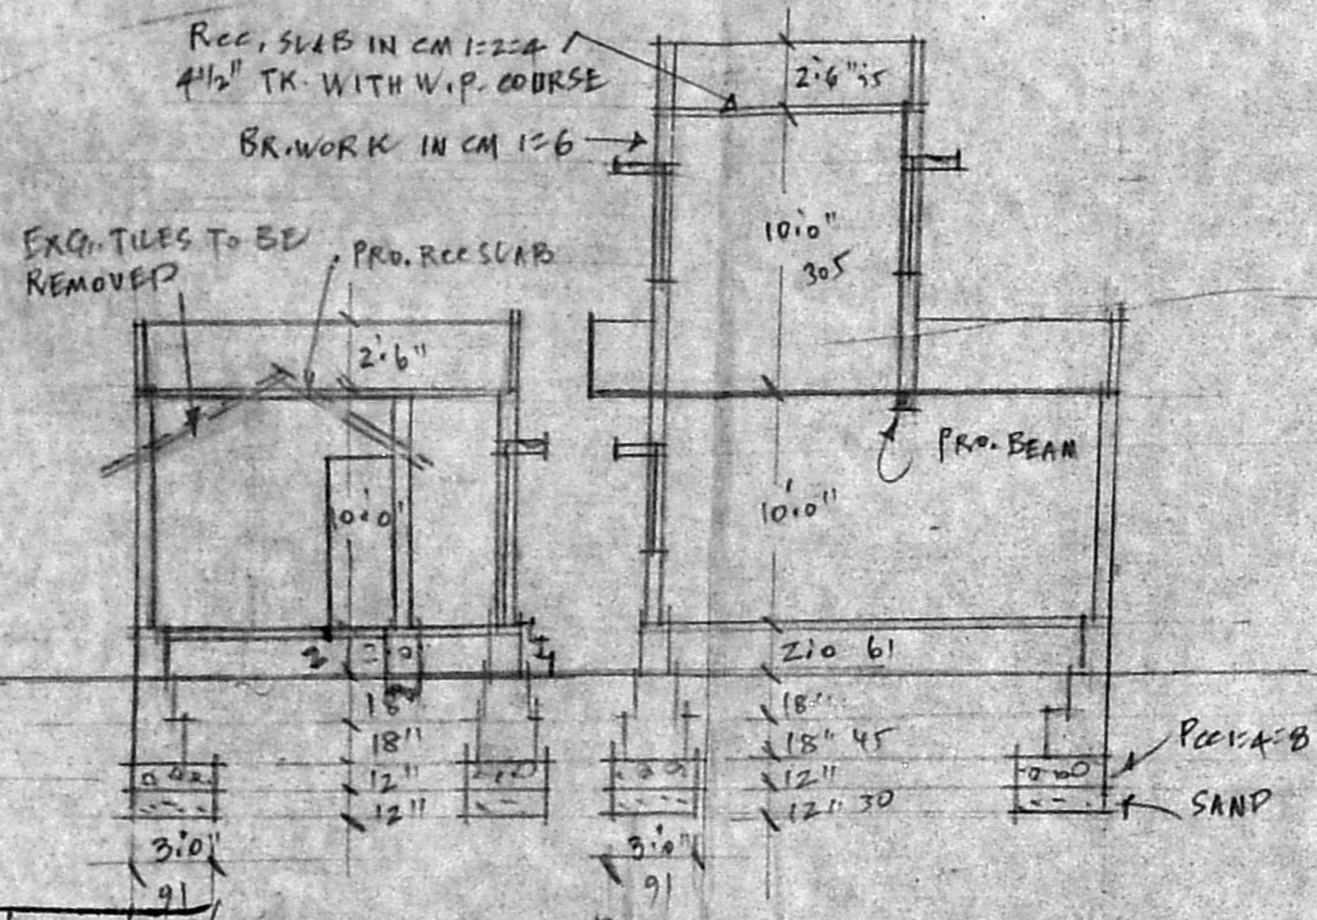


SECTION X-X

Planning Permit No. A/1627/167/94  
**APPROVED**  
 SUBJECT TO THE CONDITIONS IN THIS OFFICE LETTER.  
 No. A/2834/99 Dated 16/6/94  
 FOR MEMBER SECRETARY  
 MADRAS METROPOLITAN  
 DEVELOPMENT AUTHORITY  
 MADRAS 600 008.

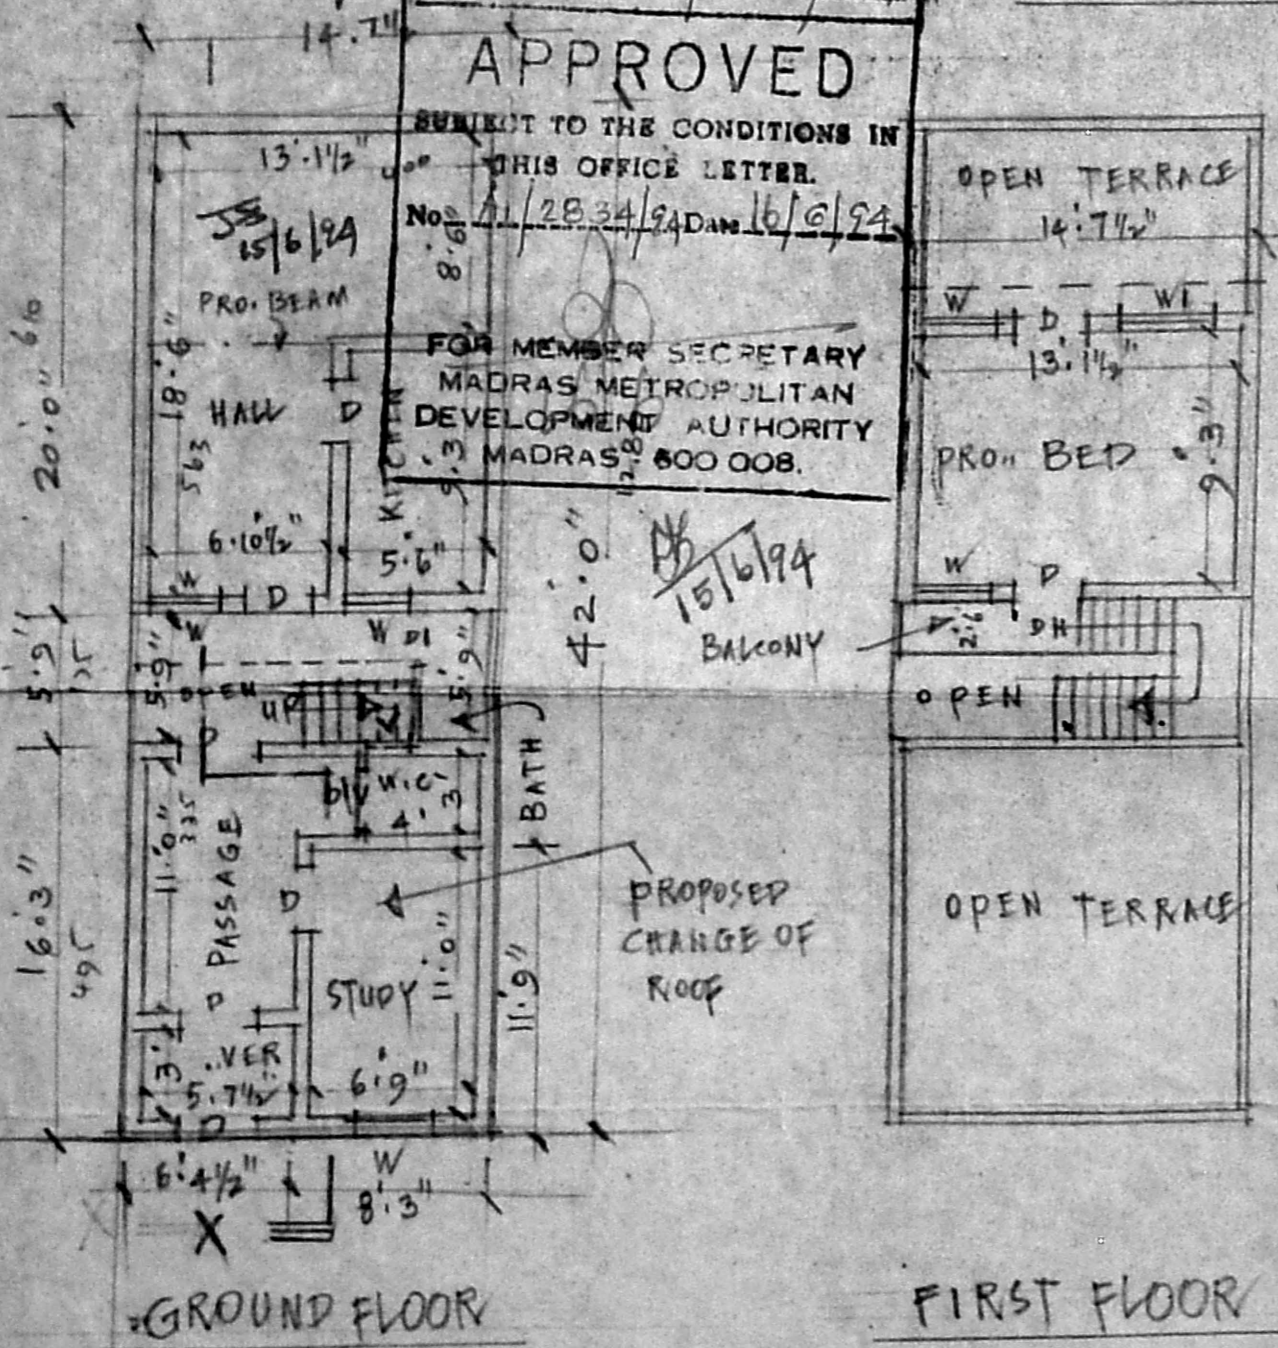

GROUND FLOOR

FIRST FLOOR

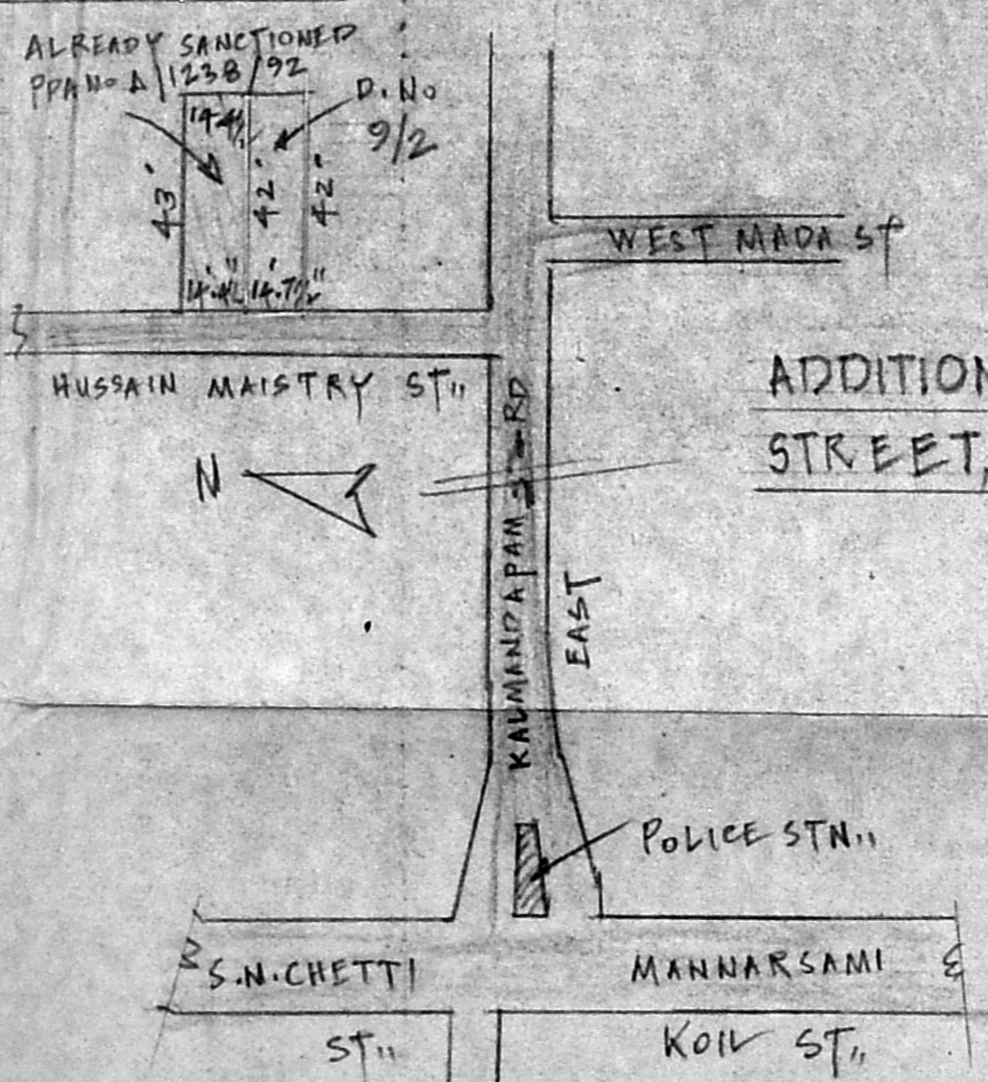

SITE PLAN  
NOT TO SCALE

PLAN SHOWING THE PRO. CHANGE OF ROOF AND  
 ADDITION AT DOOR No 9/2, HUSSAIN MAISTRY  
 STREET, ROYAPURAM. MADRAS-13 OLD DN. II  
 SCALE = 1" = 8'0" (1:100)

*Mr. K. Venugopal*  
 Mr. K. VENUGOPAL, Ptd. A.E.E.  
 Civil & Sanitary Engineering Consultant  
 Licensed Surveyor, Class-I No: 320  
 Licensed Plumber, Class-I Metro Water  
 Sewerage No. Water Supply No. ....  
 Heelakandan Street, Nungambakam (Lake Area)  
 Office of Corporation Girls High School  
 MADRAS-600 034

R. Krishnaswamy  
 OWNER

Lo SURVEYOR